












AUDITOR'S CERTIFICATE
FILED FOR RECORD THIS 10 DAY
OF February 2010 AT 12:08 PM.
UNDER A.F. #2010020058
REQUESTED BY NORTHWEST SURVEYING & GPS, INC.
J. Yangquist
COUNTY AUDITOR DEPUTY AUDITOR

RECORD OF SURVEY PUGET SOUND ENERGY, INC.		
DRAWN BY:	DATE:	JOB NO.:
JEROMY	02/08/10	09-152
REVIEWED BY:	DIR:	SHEET:
DENNY	35-07\043507 CRD: 043507.CRD	1 OF 3

[illegible]

SURVEY IN SECTIONS 3 & 4,
TOWNSHIP 35 NORTH, RANGE 7 EAST OF W.M.
SKAGIT COUNTY, WASHINGTON

201002100038
Skagit County Auditor
2/10/2010 Page 2 of 3 3:12:08PM

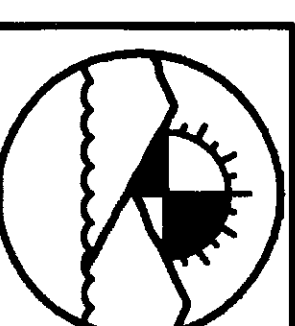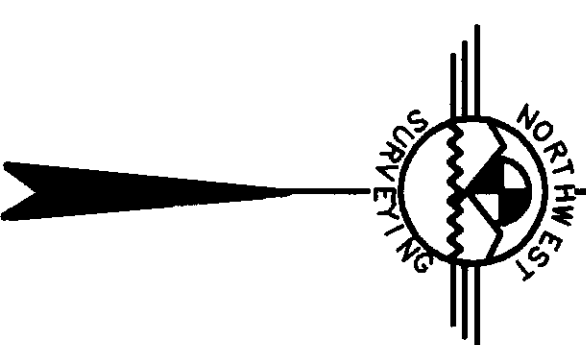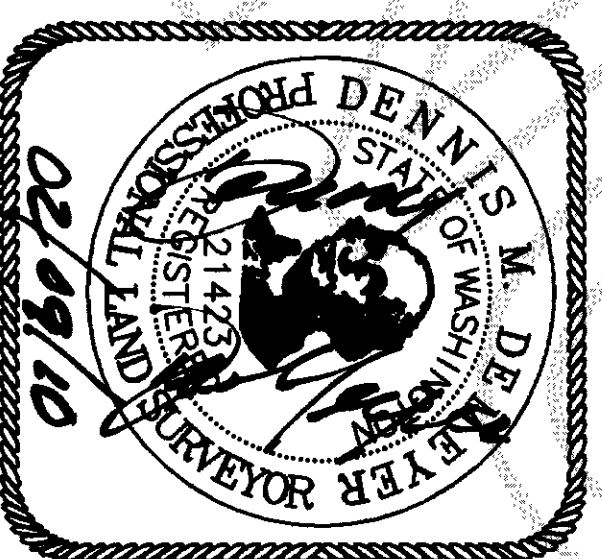
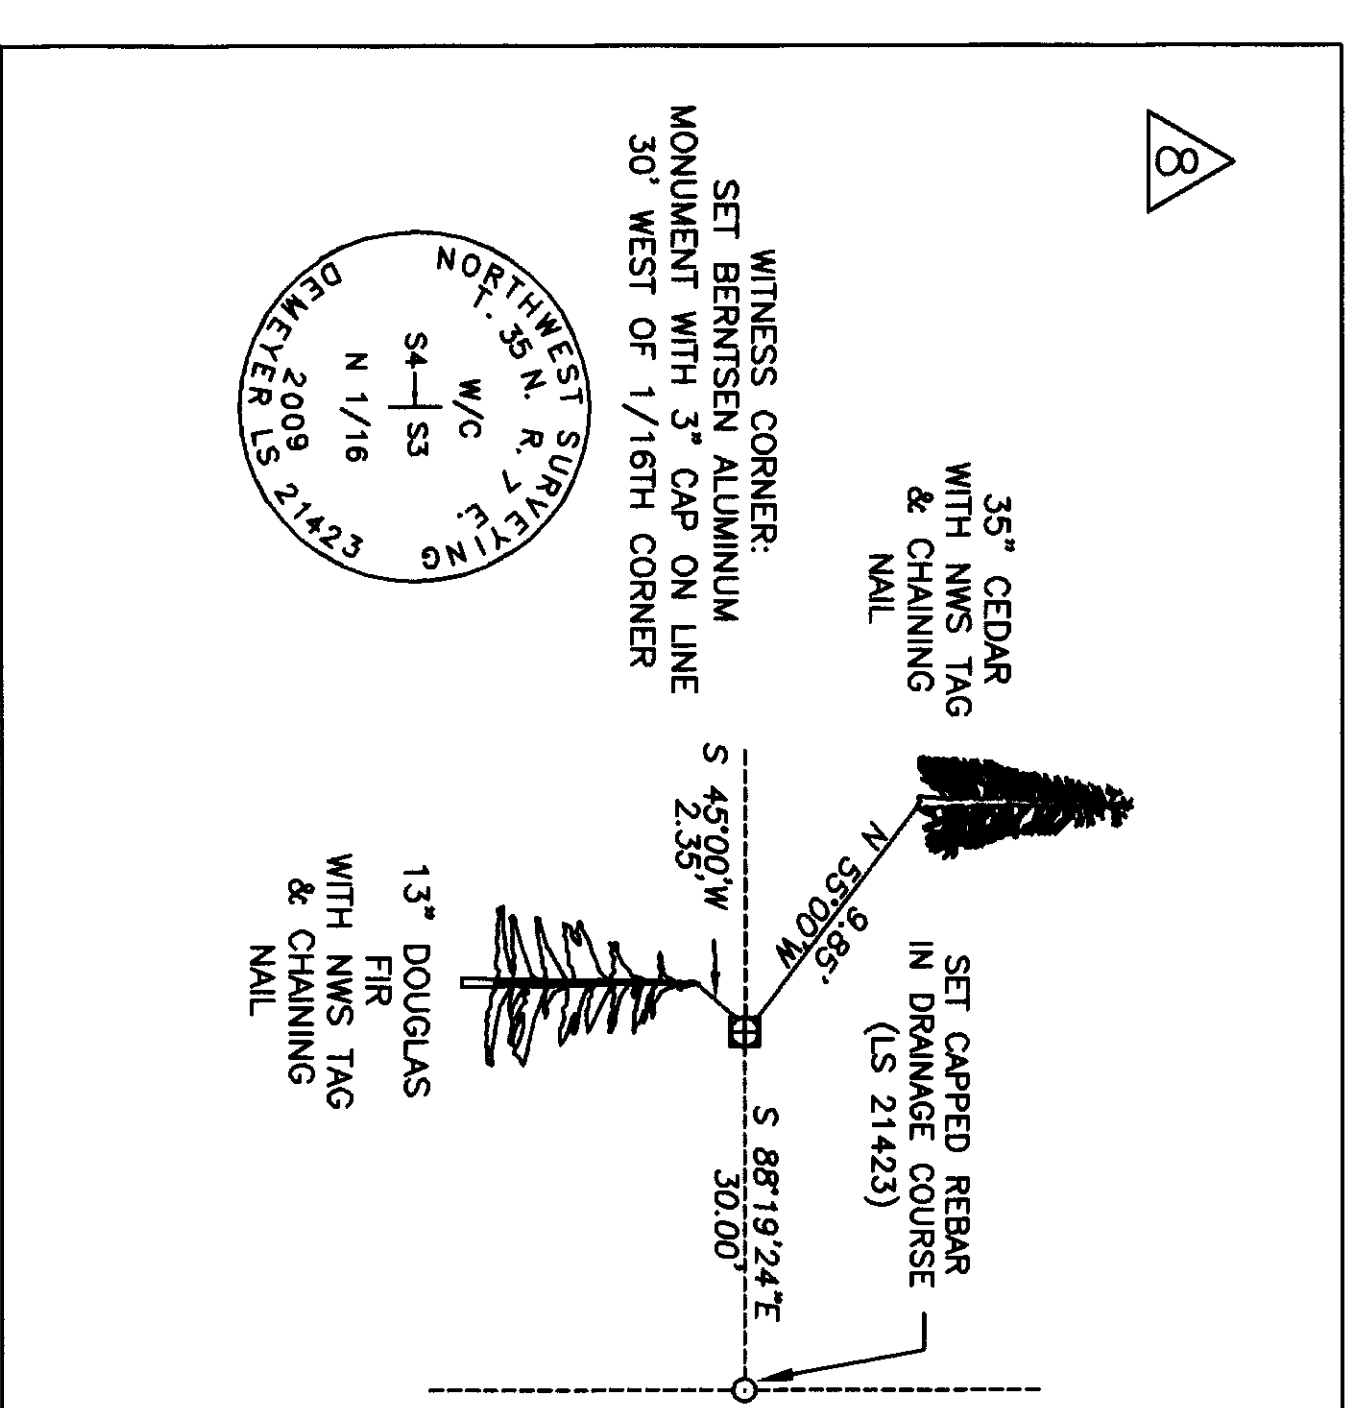
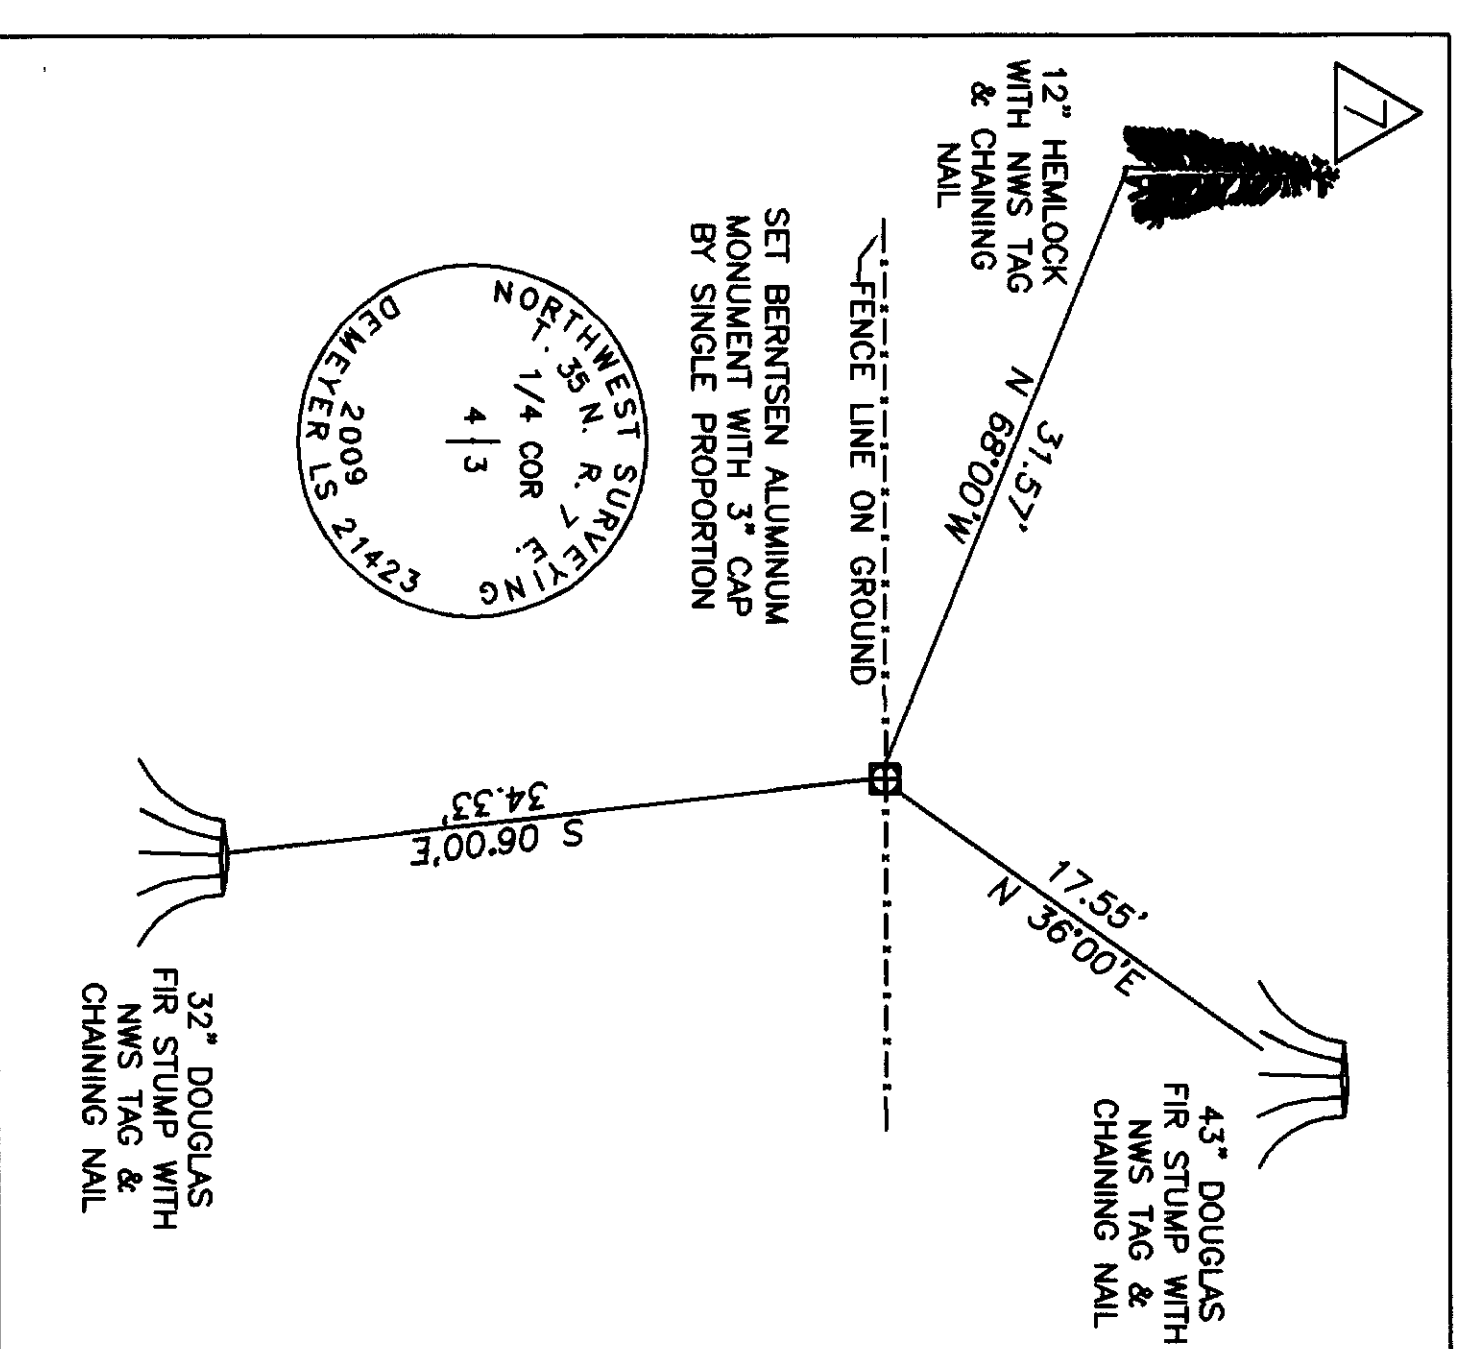
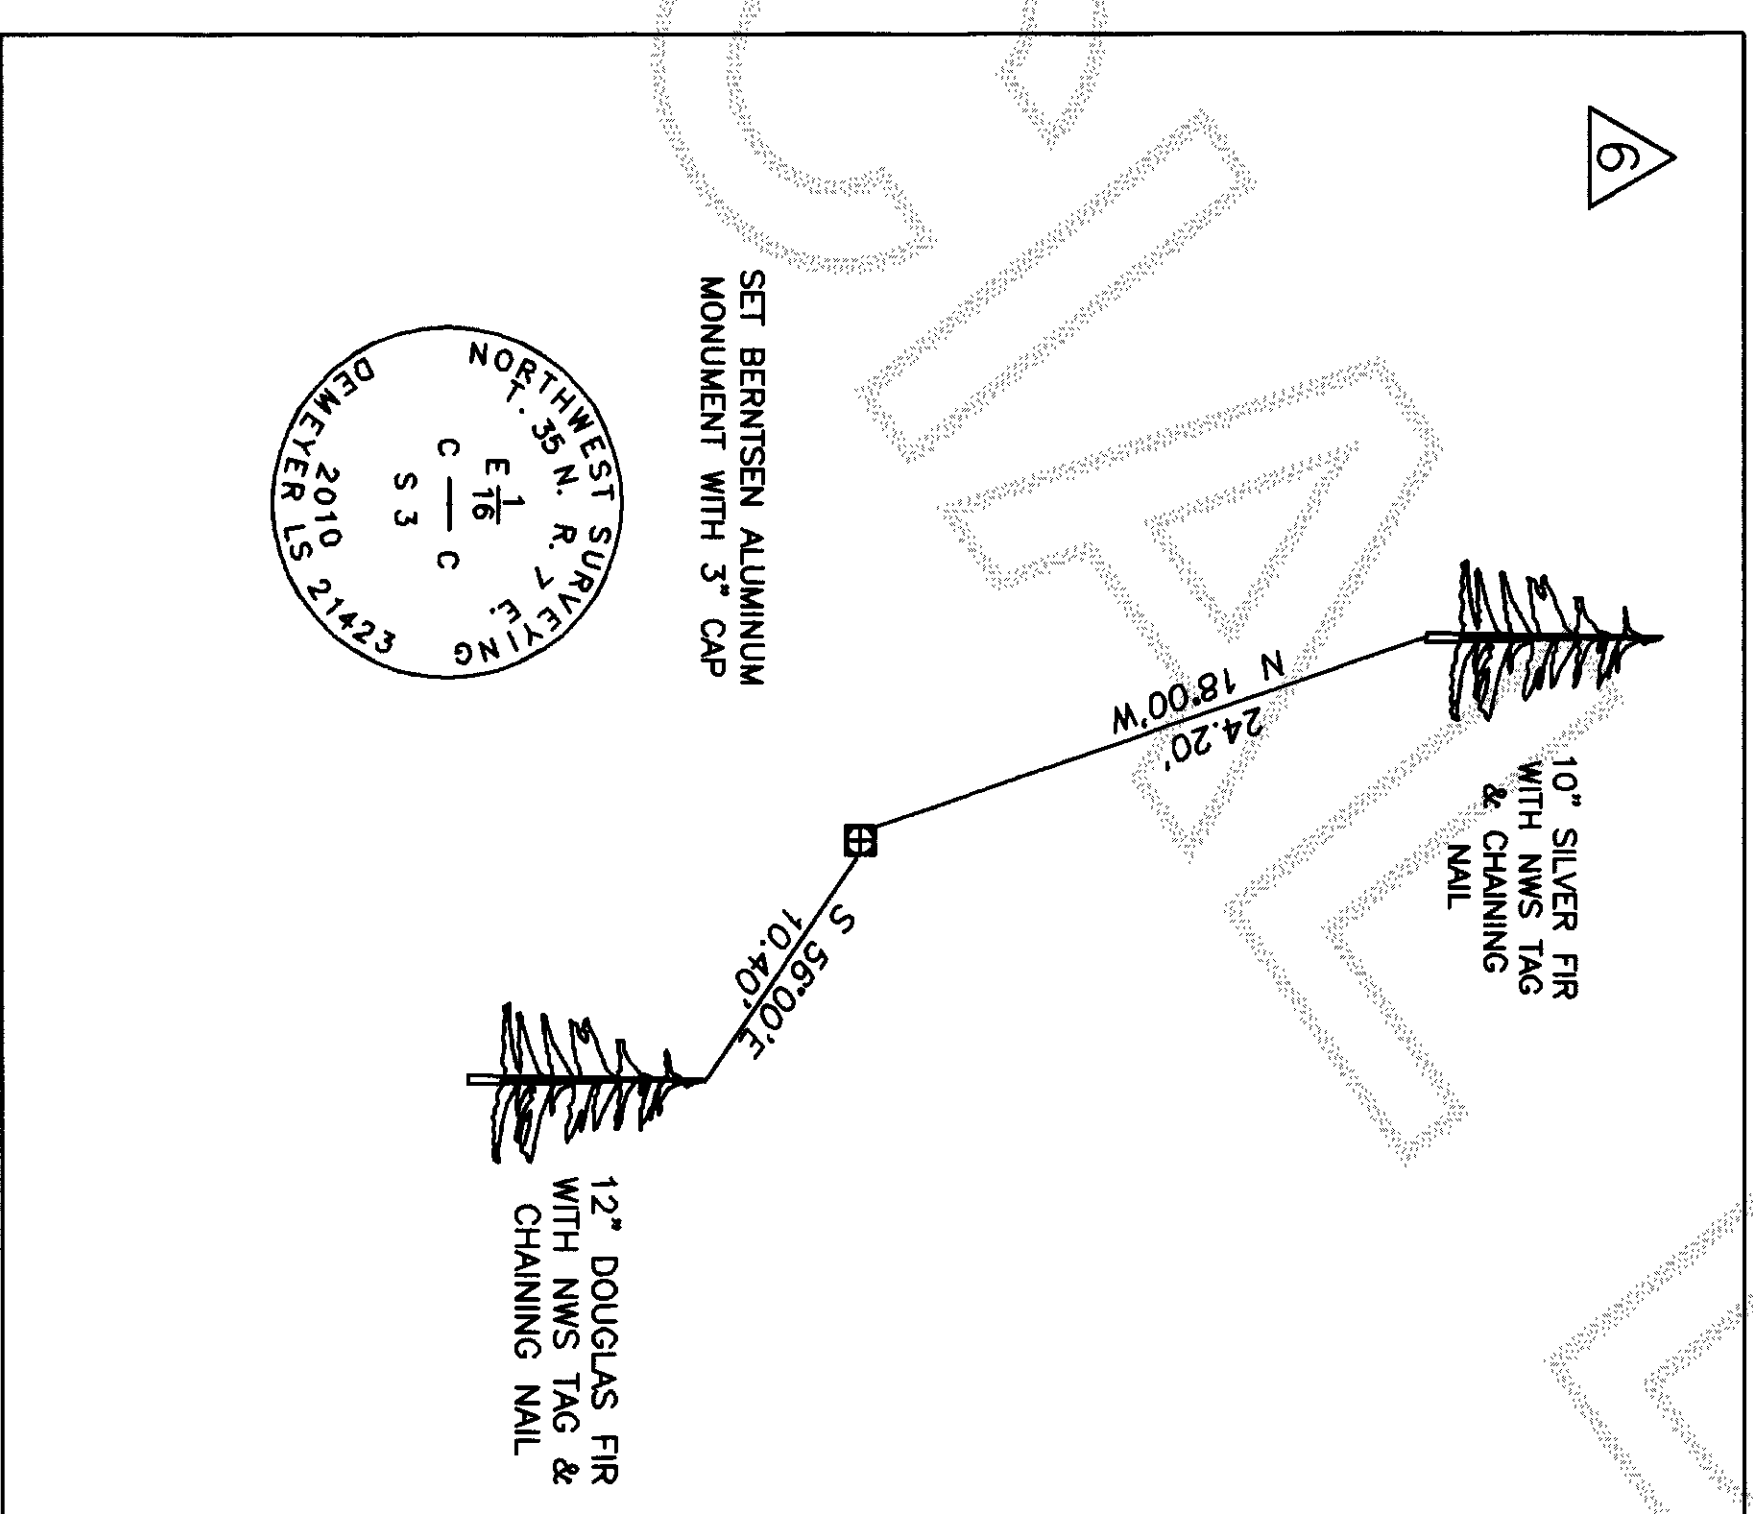
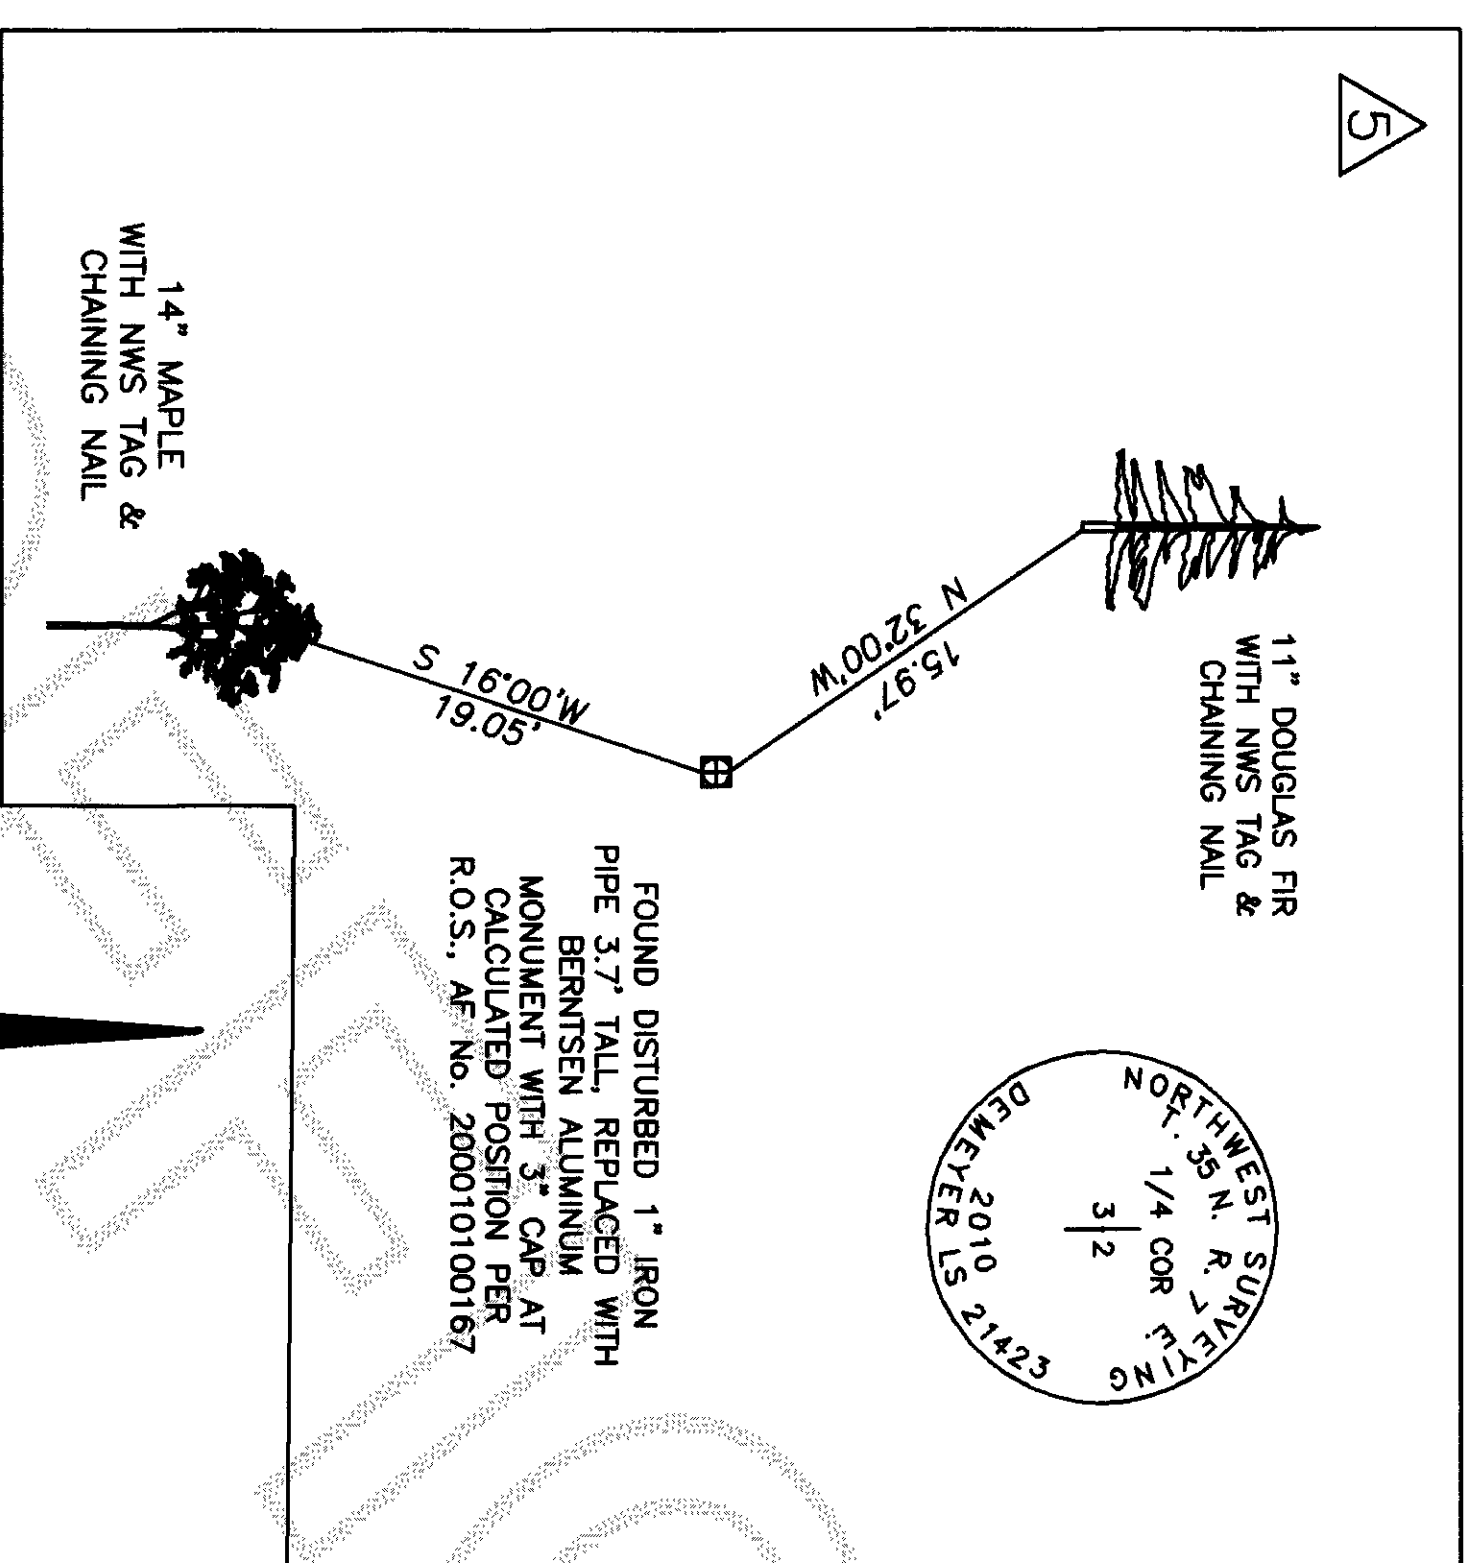
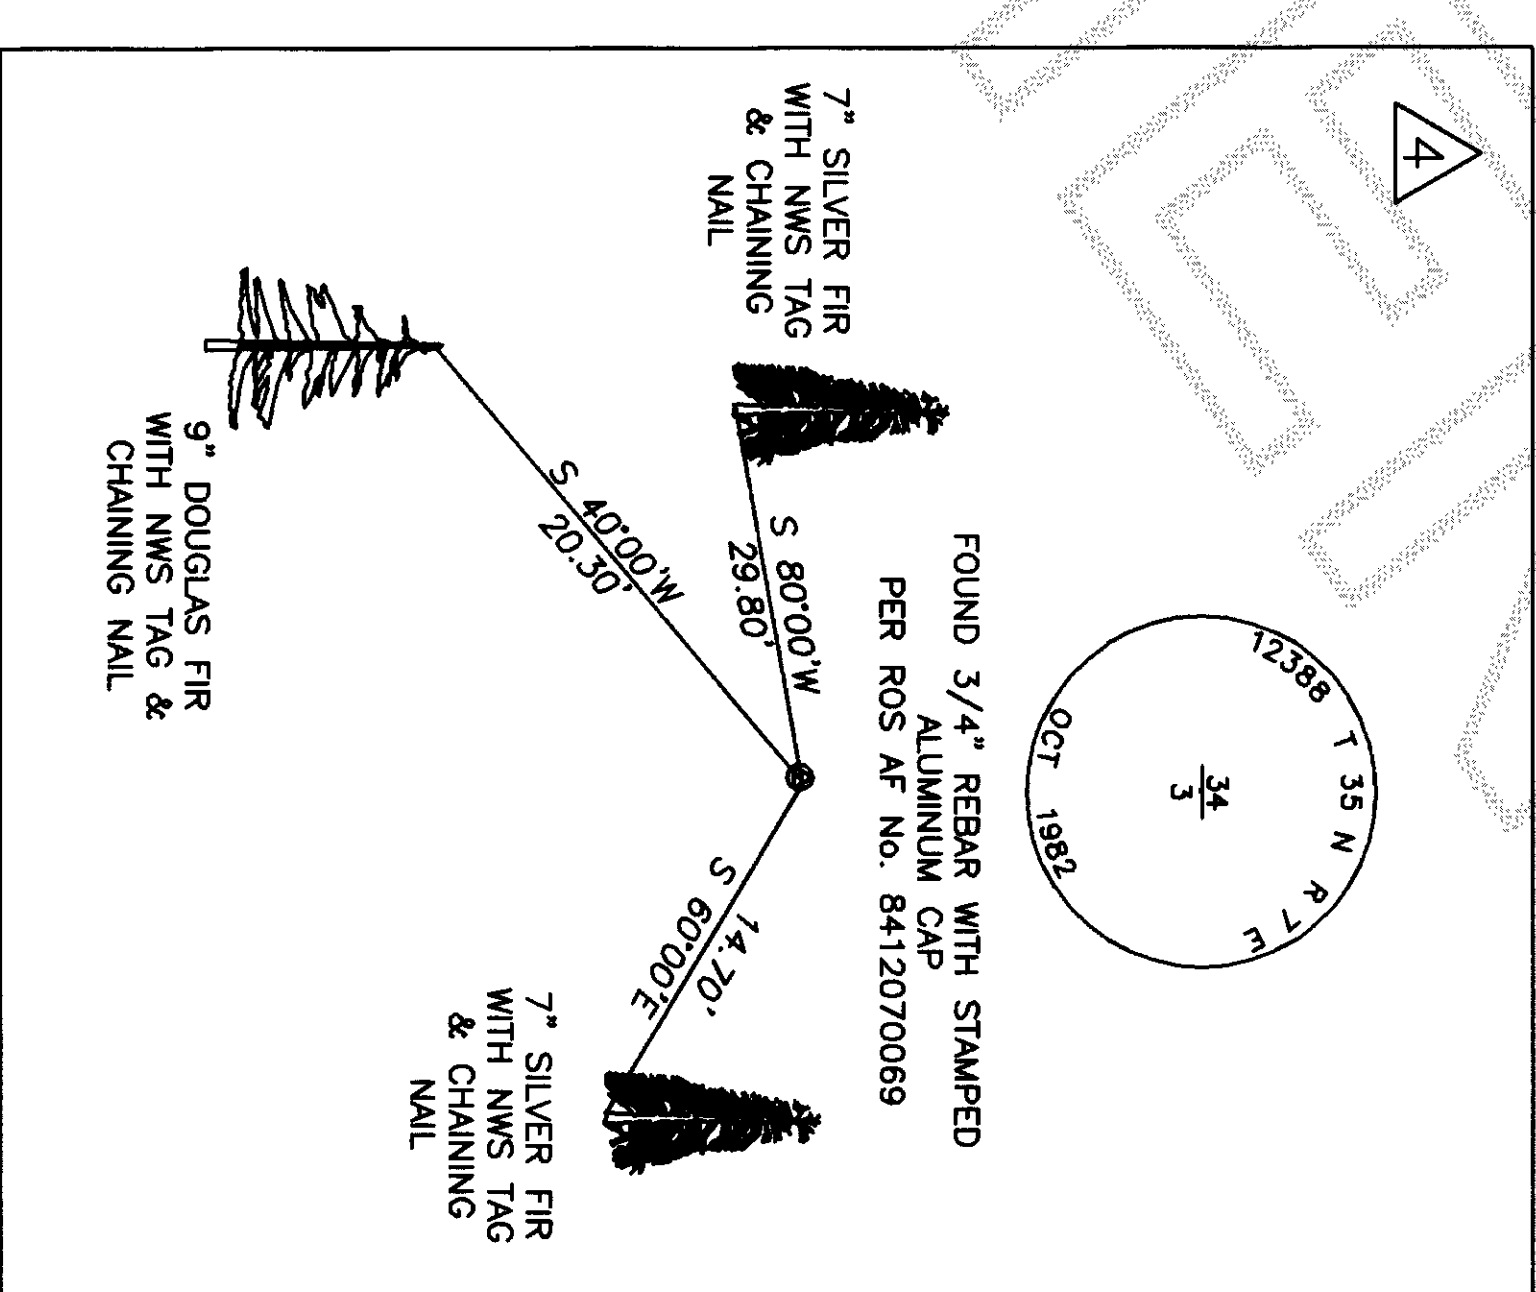
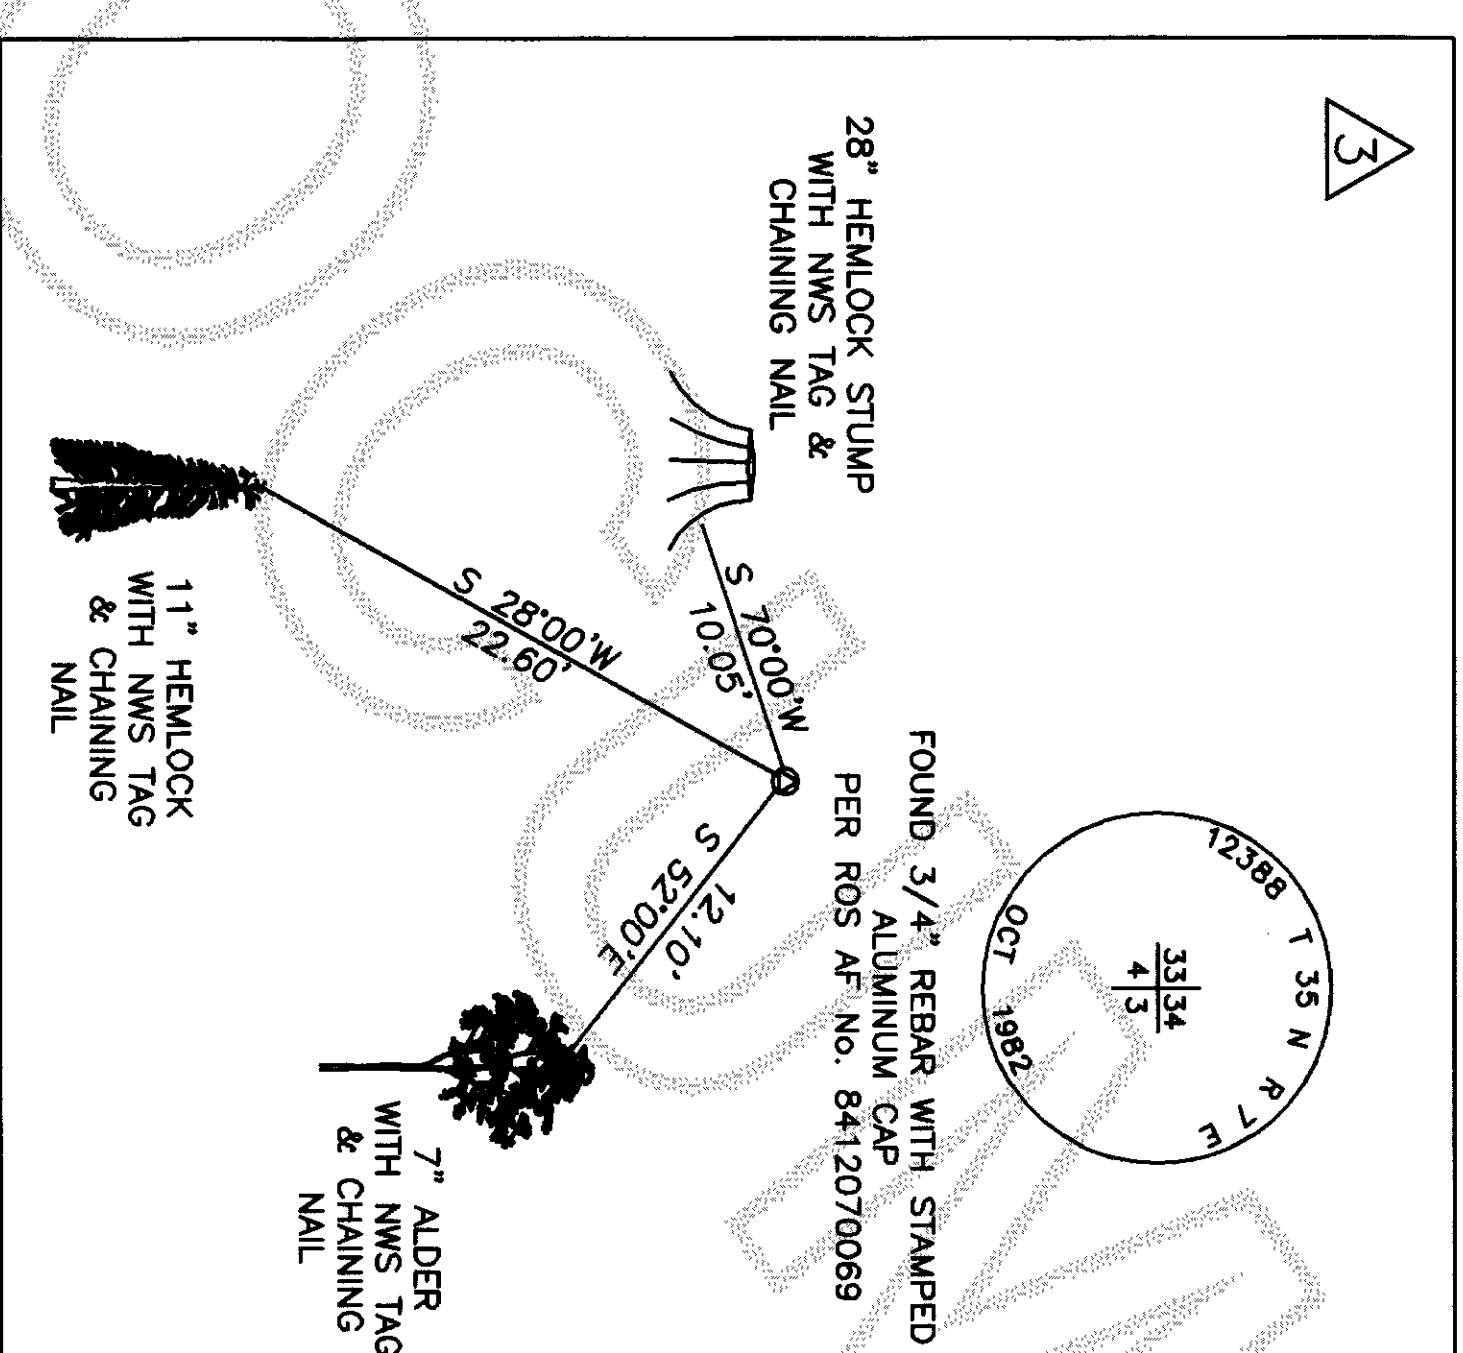
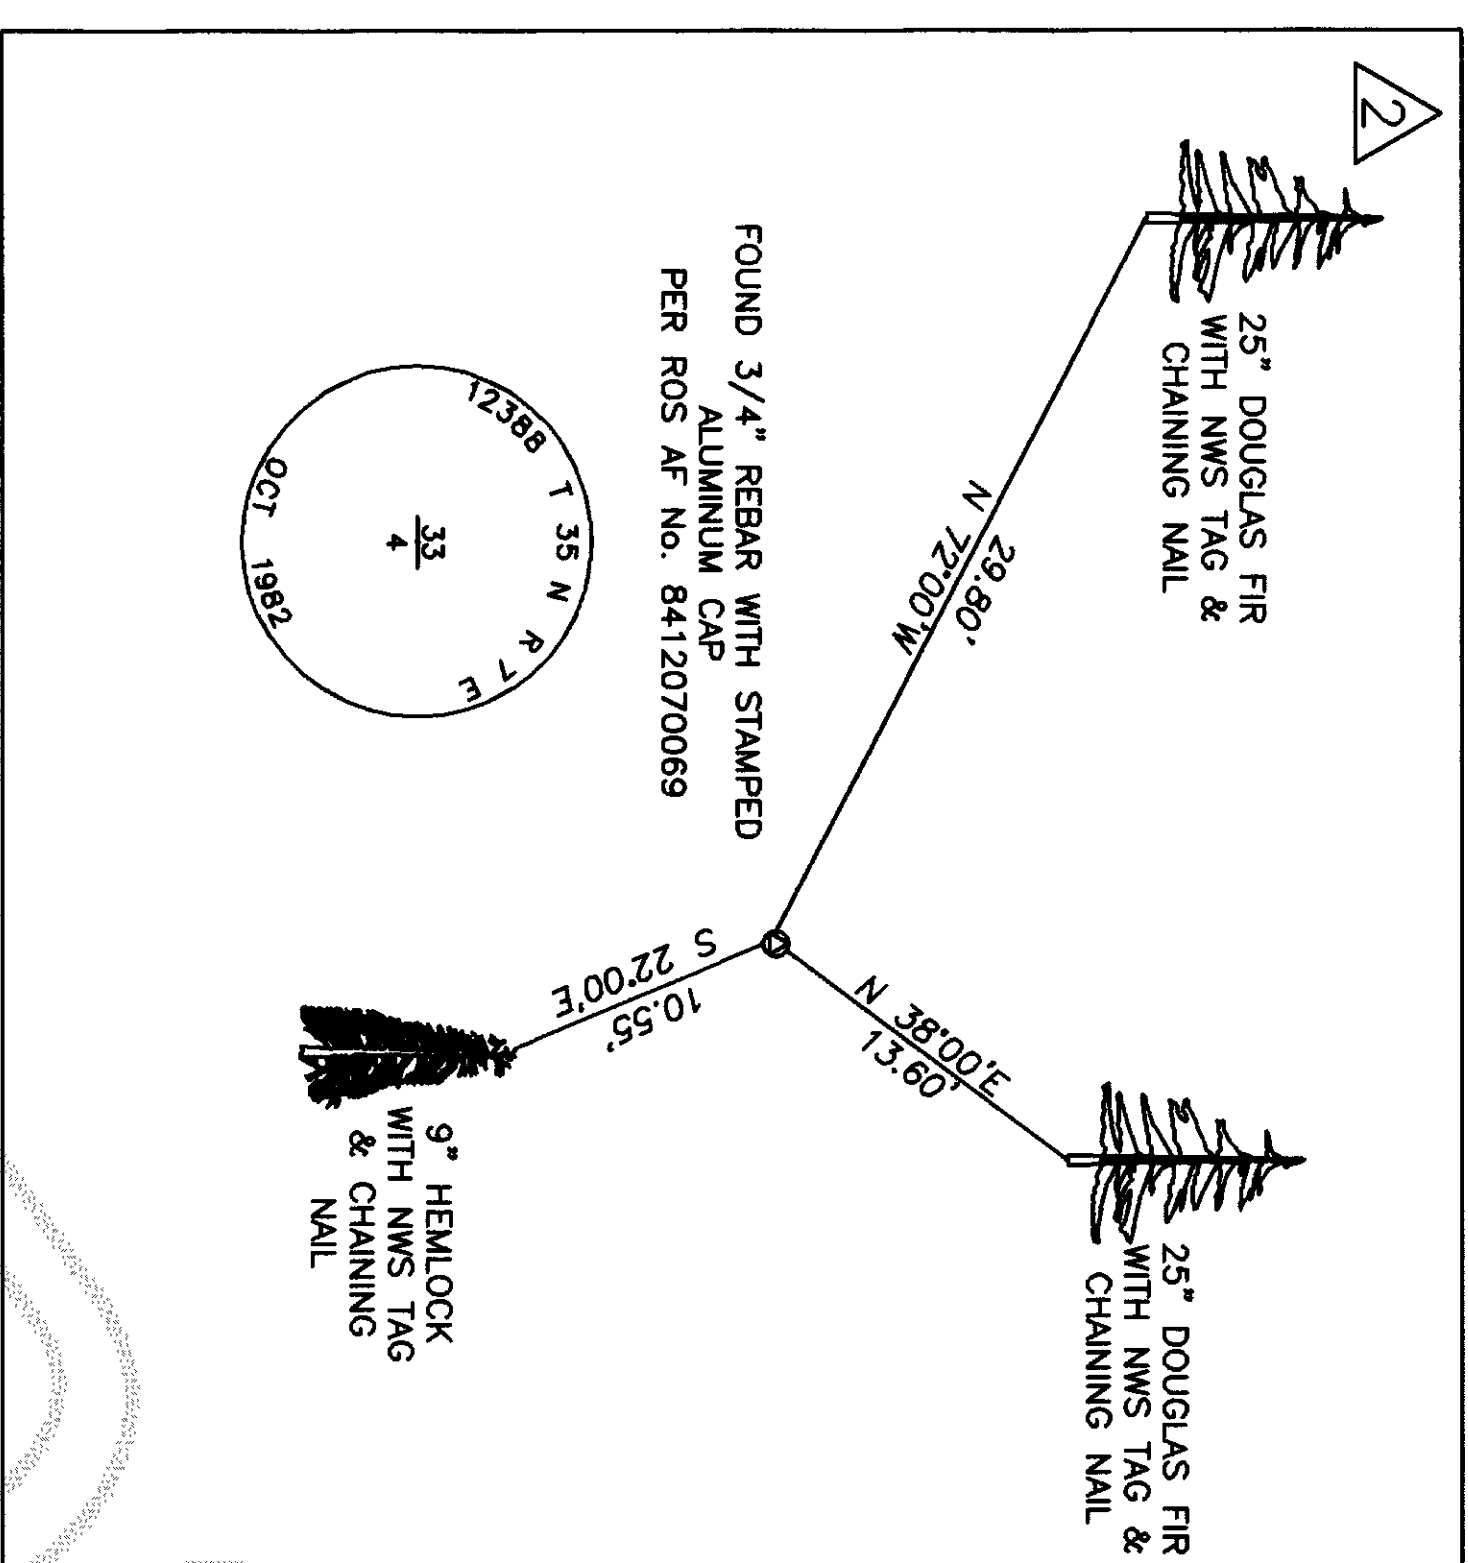
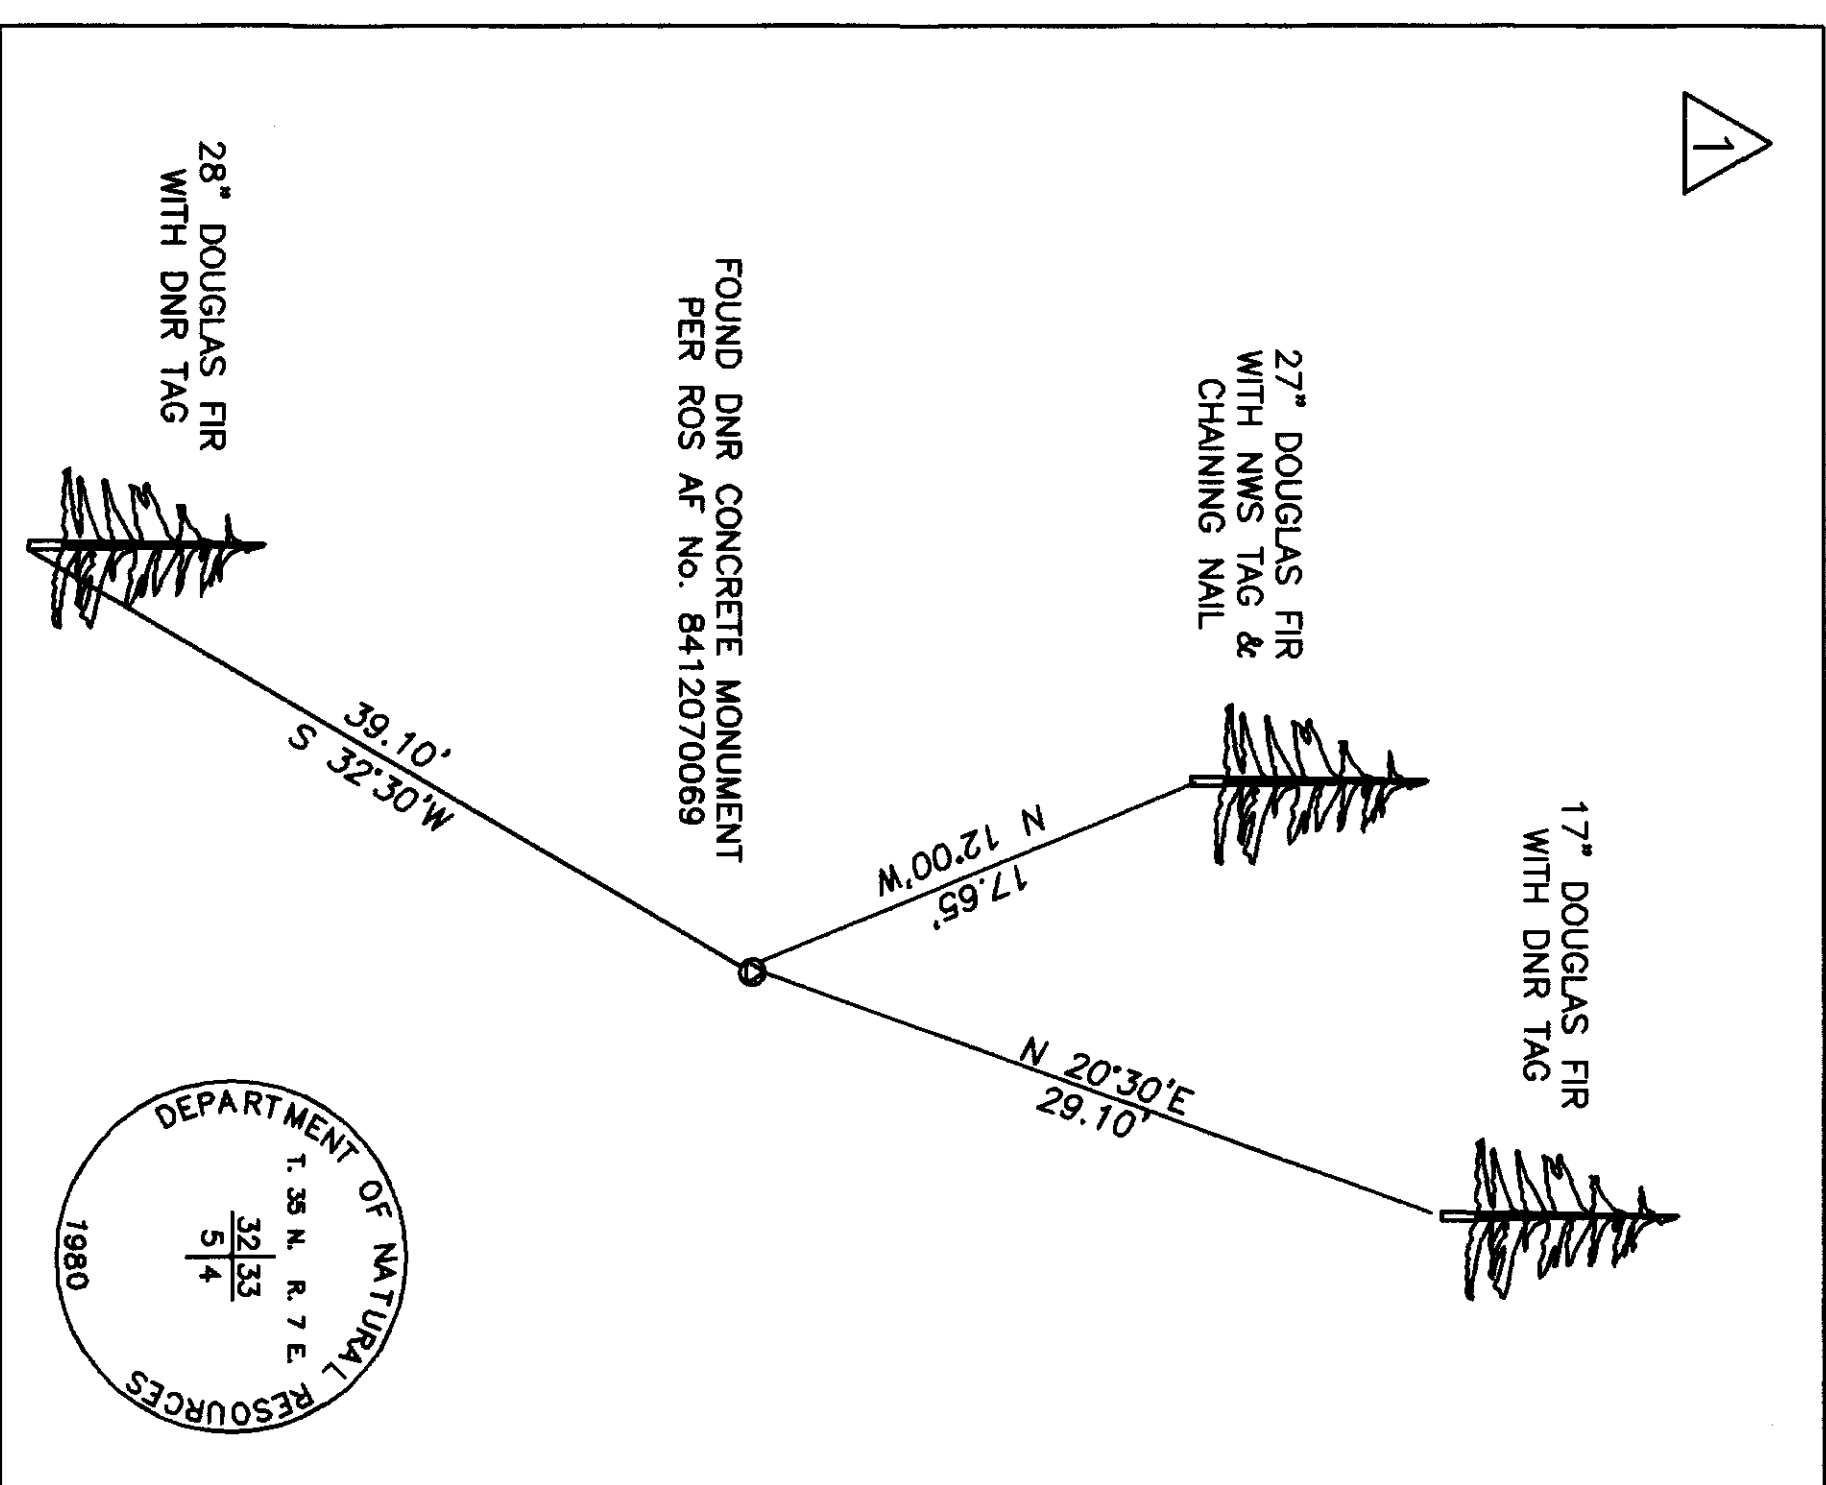


NORTHWEST SURVEYING & GPS, INC.
Dennis M. DeMeyer, L.S. No. 21423
407 5TH STREET, LYNDEN WASHINGTON, 98264
PH: (360) 354-1950 FAX (360) 354-7644

DRAWN BY:	DATE:	JOB NO.:
BRETT/JEROMY	12/15/09	09-152
REVIEWED BY:	DIR:	SHEET:
DENNY	\103605	2 OF 3
CRD:	GRID CRD	

SURVEY IN SECTIONS 3 & 4,
TOWNSHIP 35 NORTH, RANGE 7 EAST OF W.M.
SKAGIT COUNTY, WASHINGTON

201002100038
Skagit County Auditor
2/10/2010 Page 3 of 3 3:12:08PM

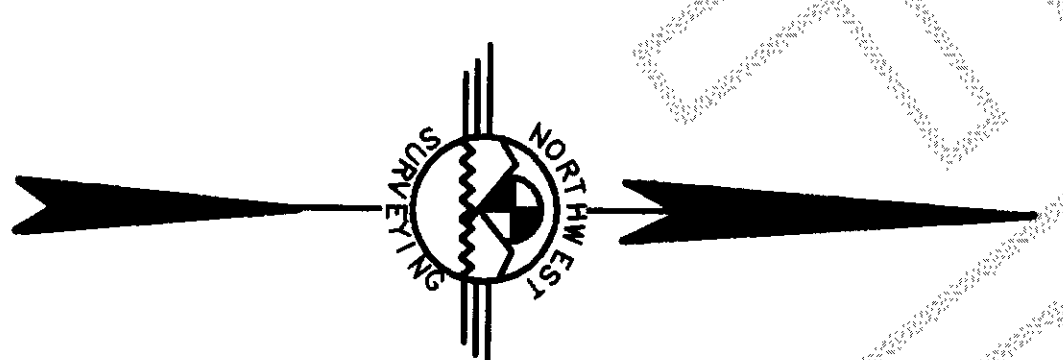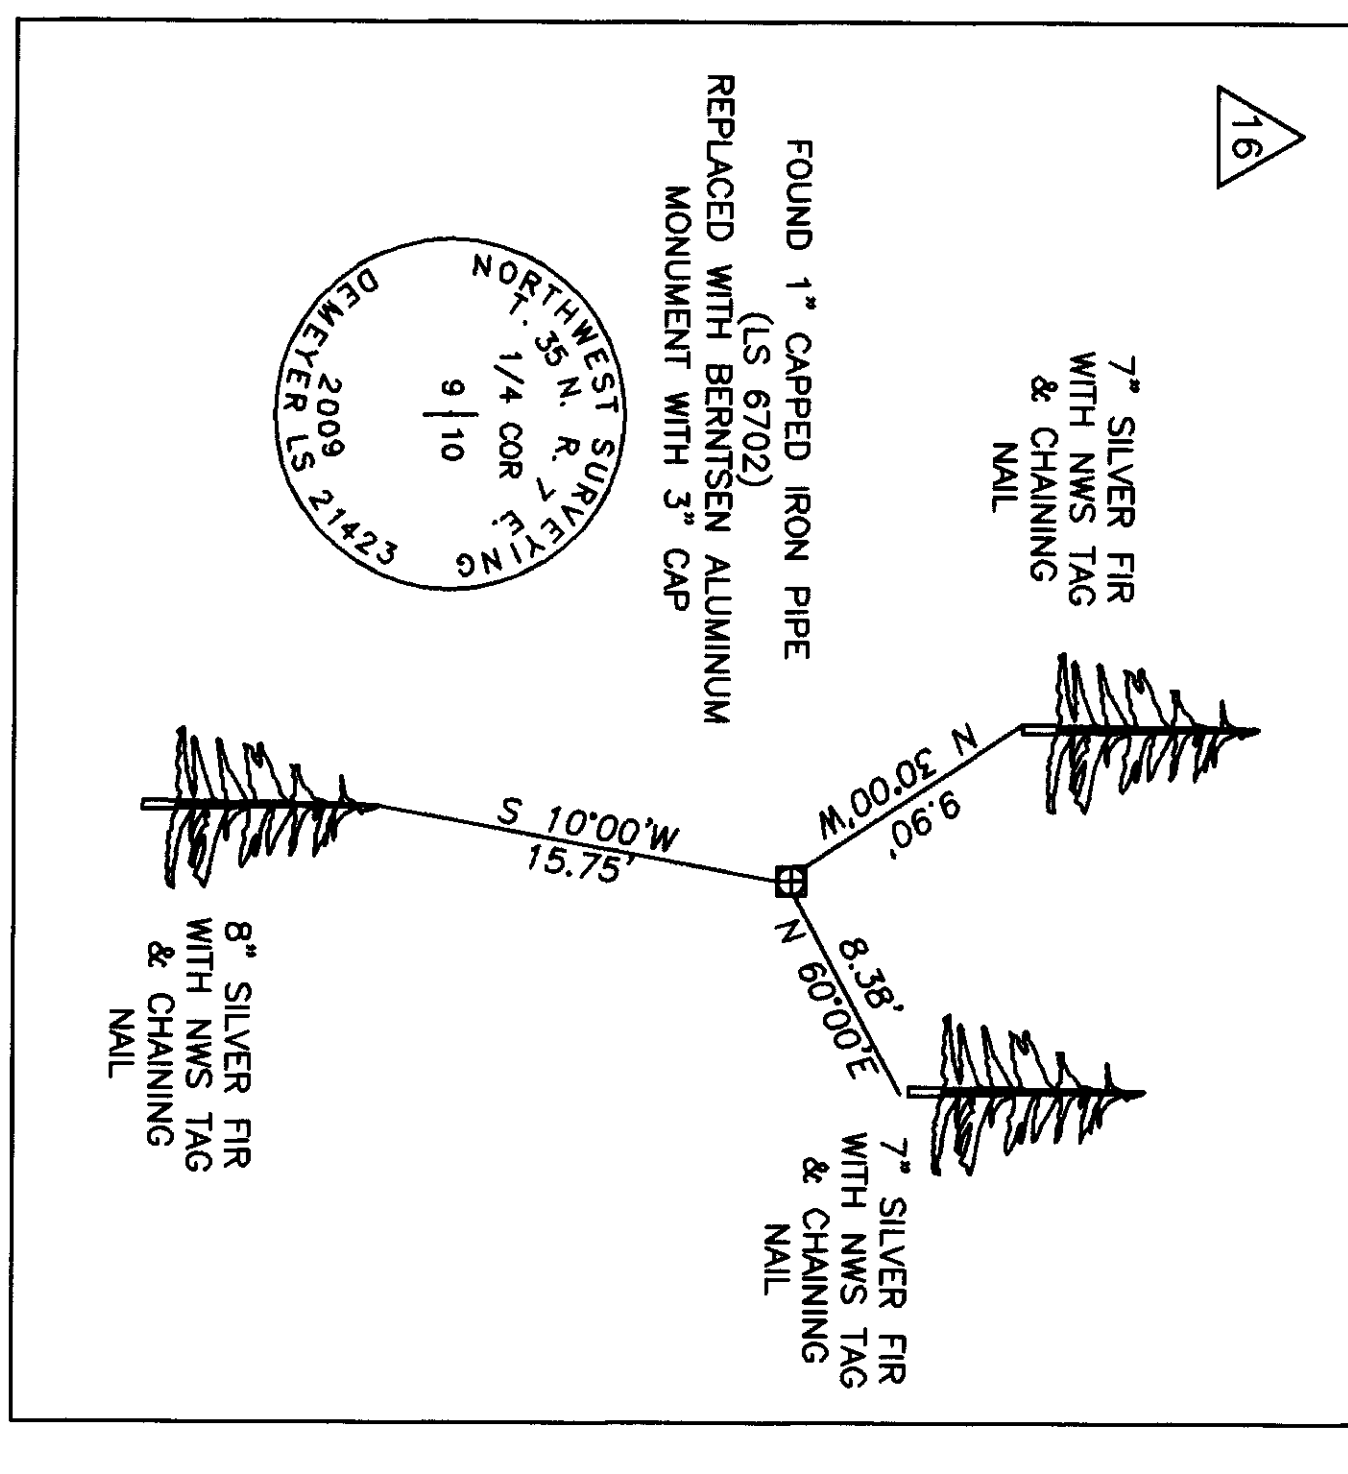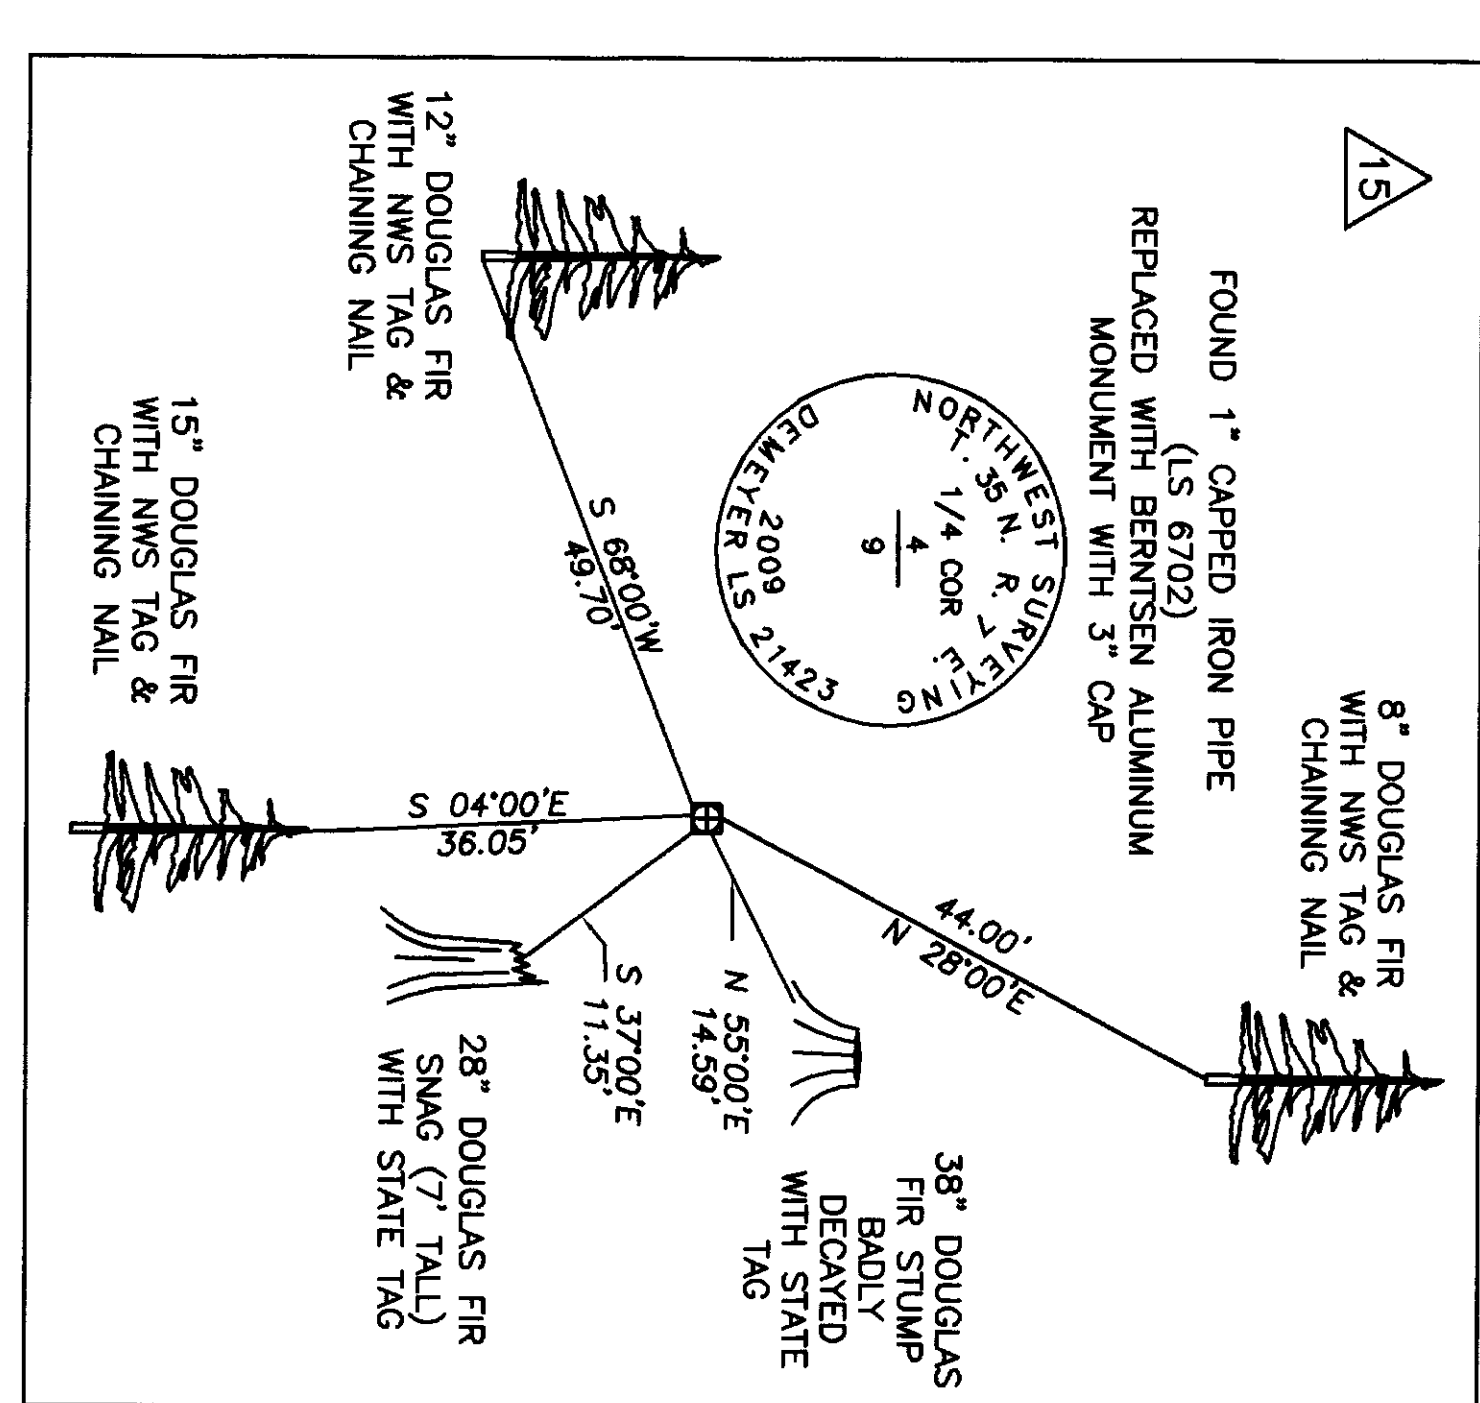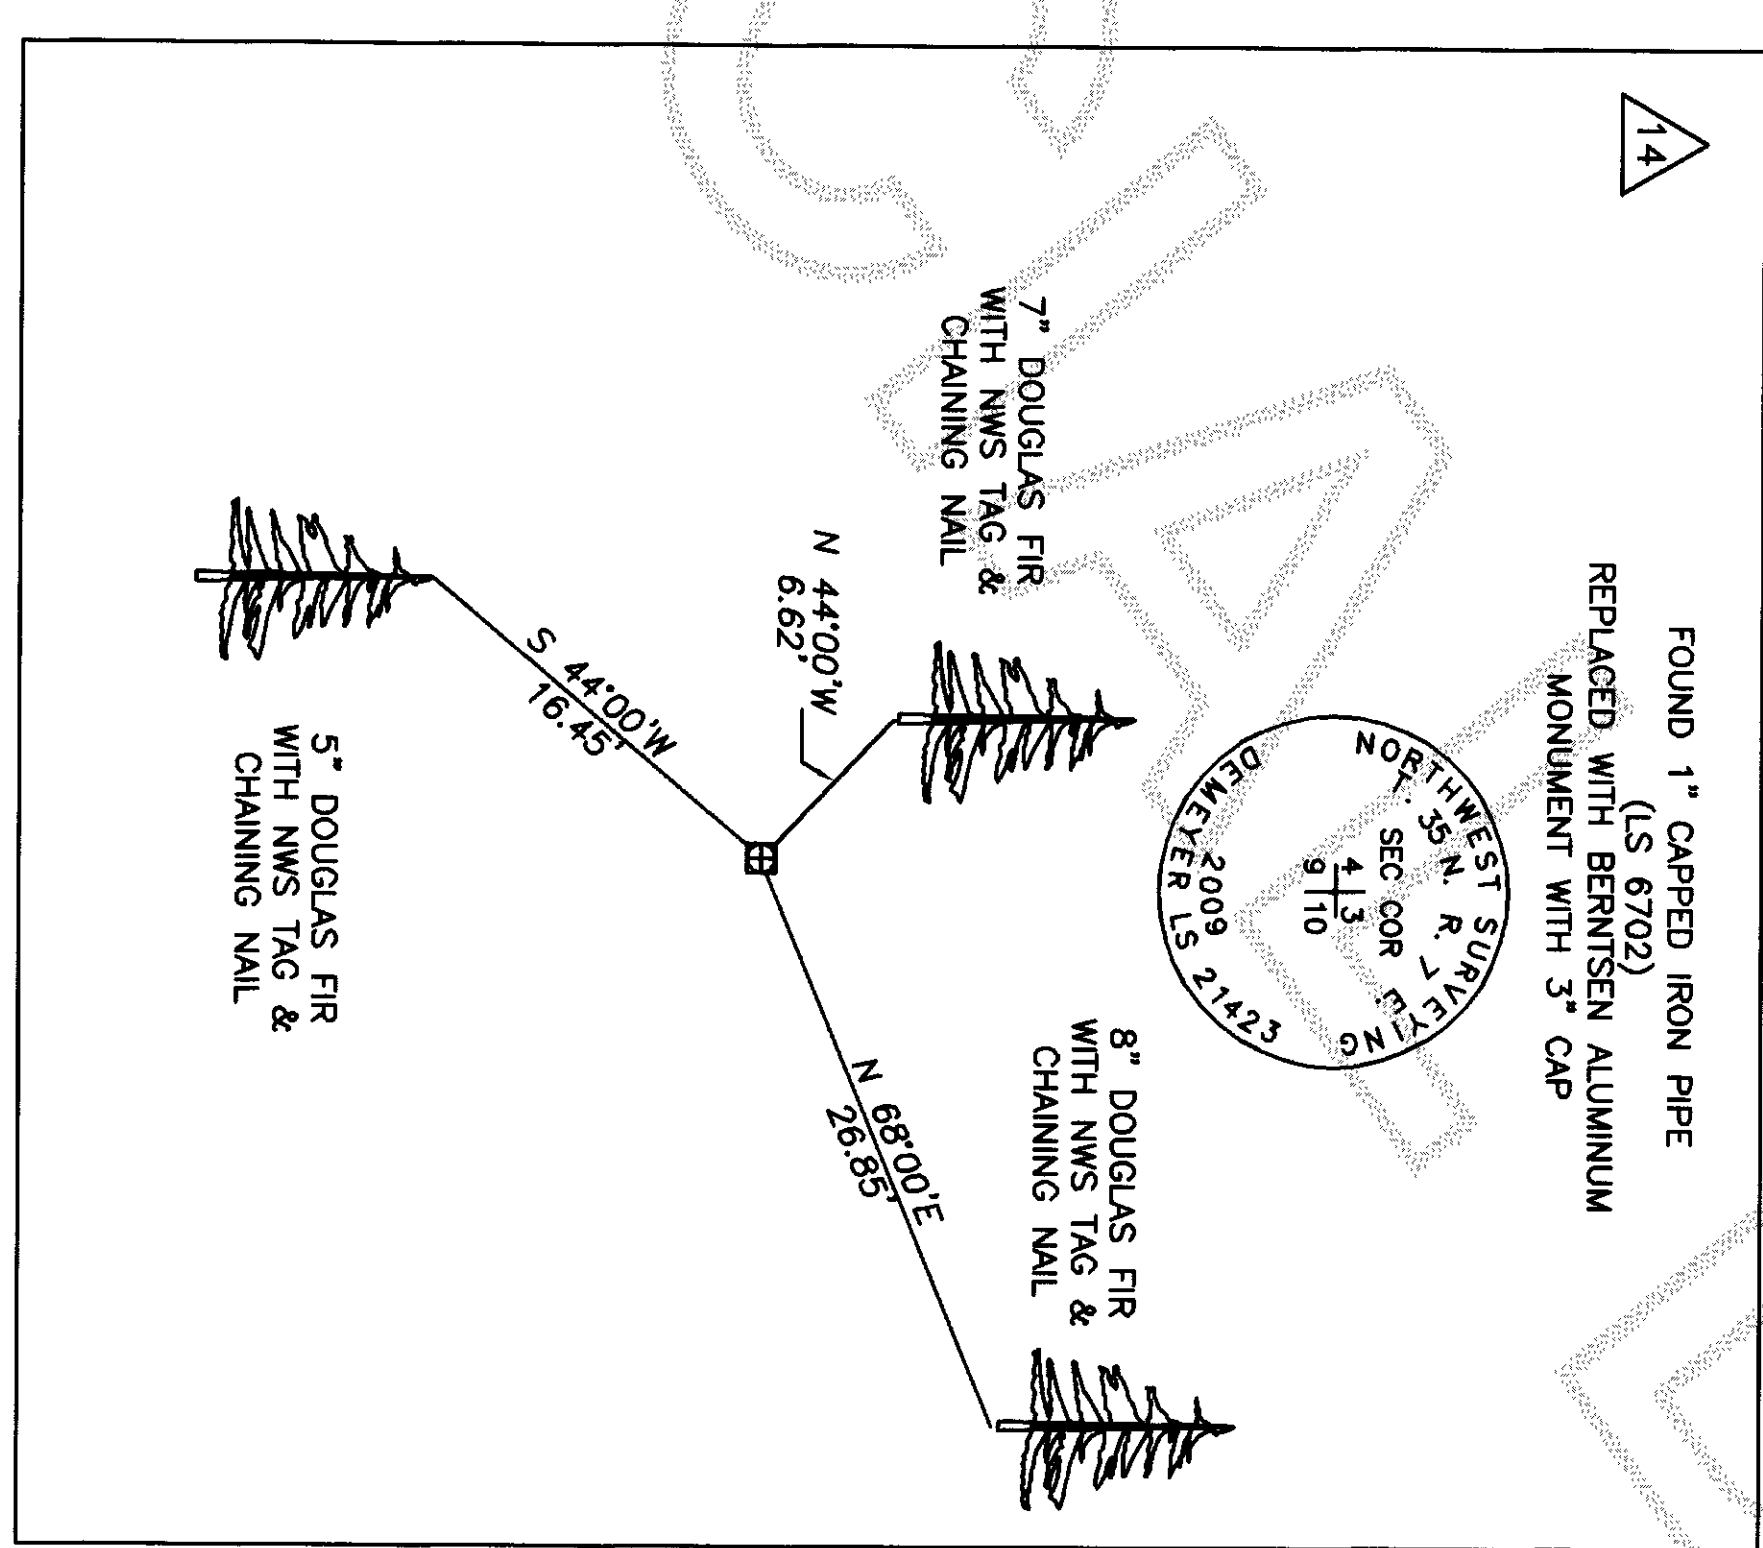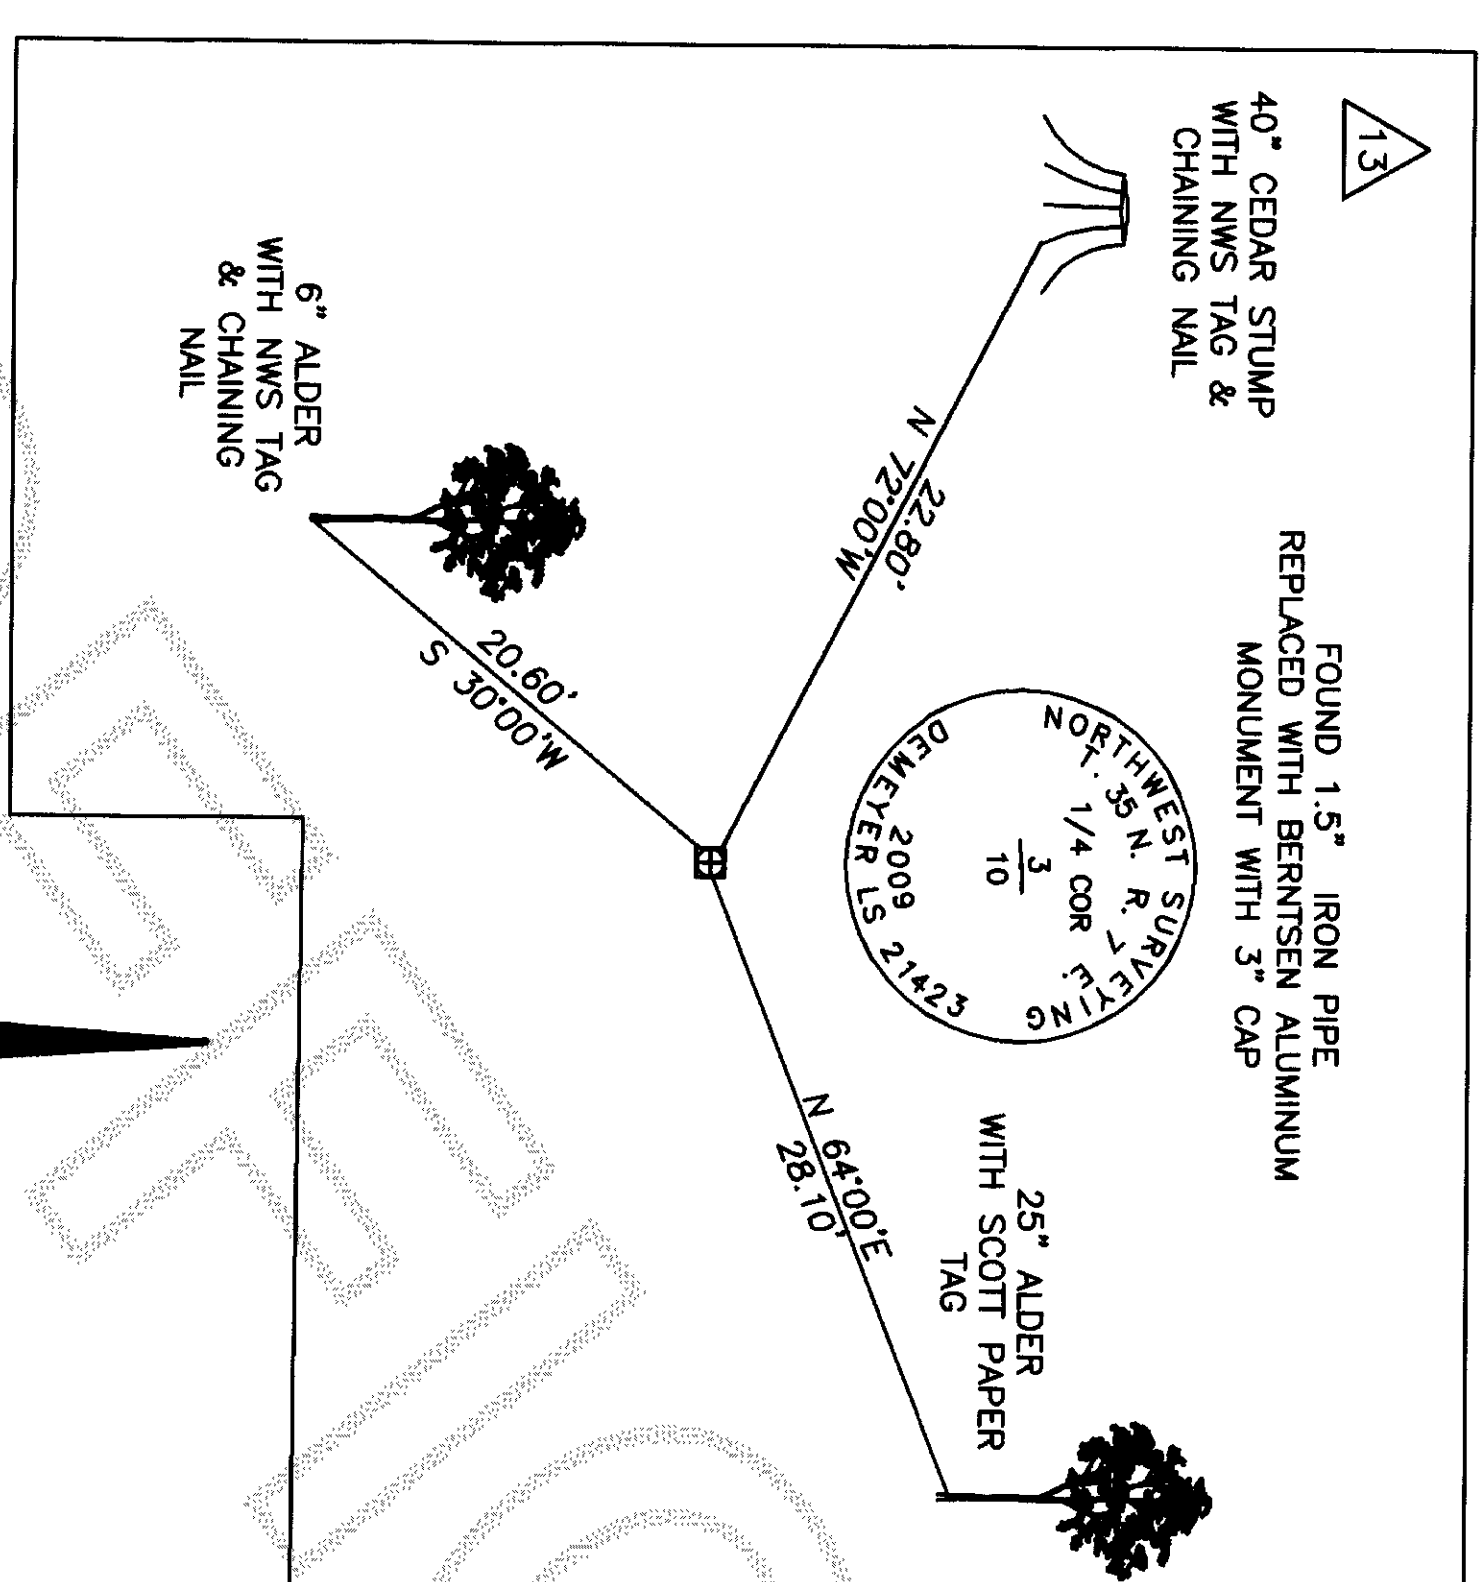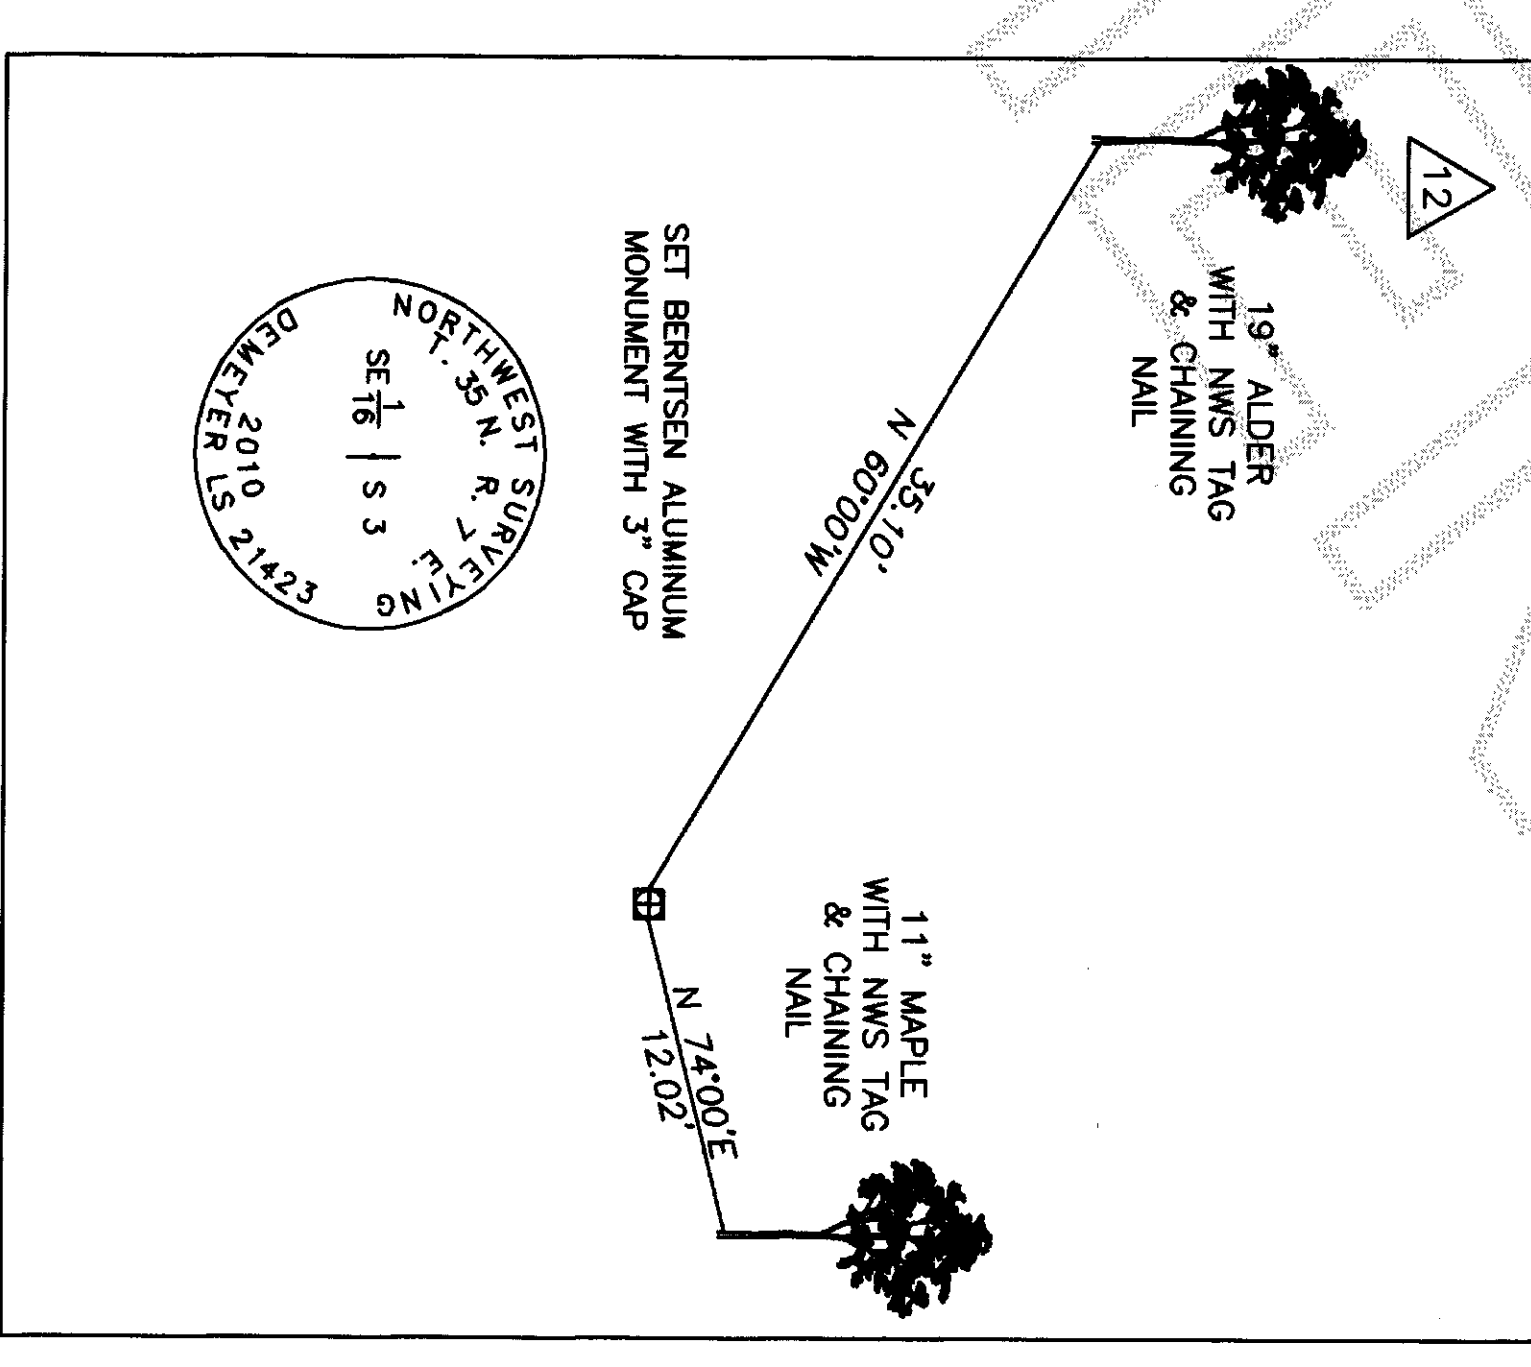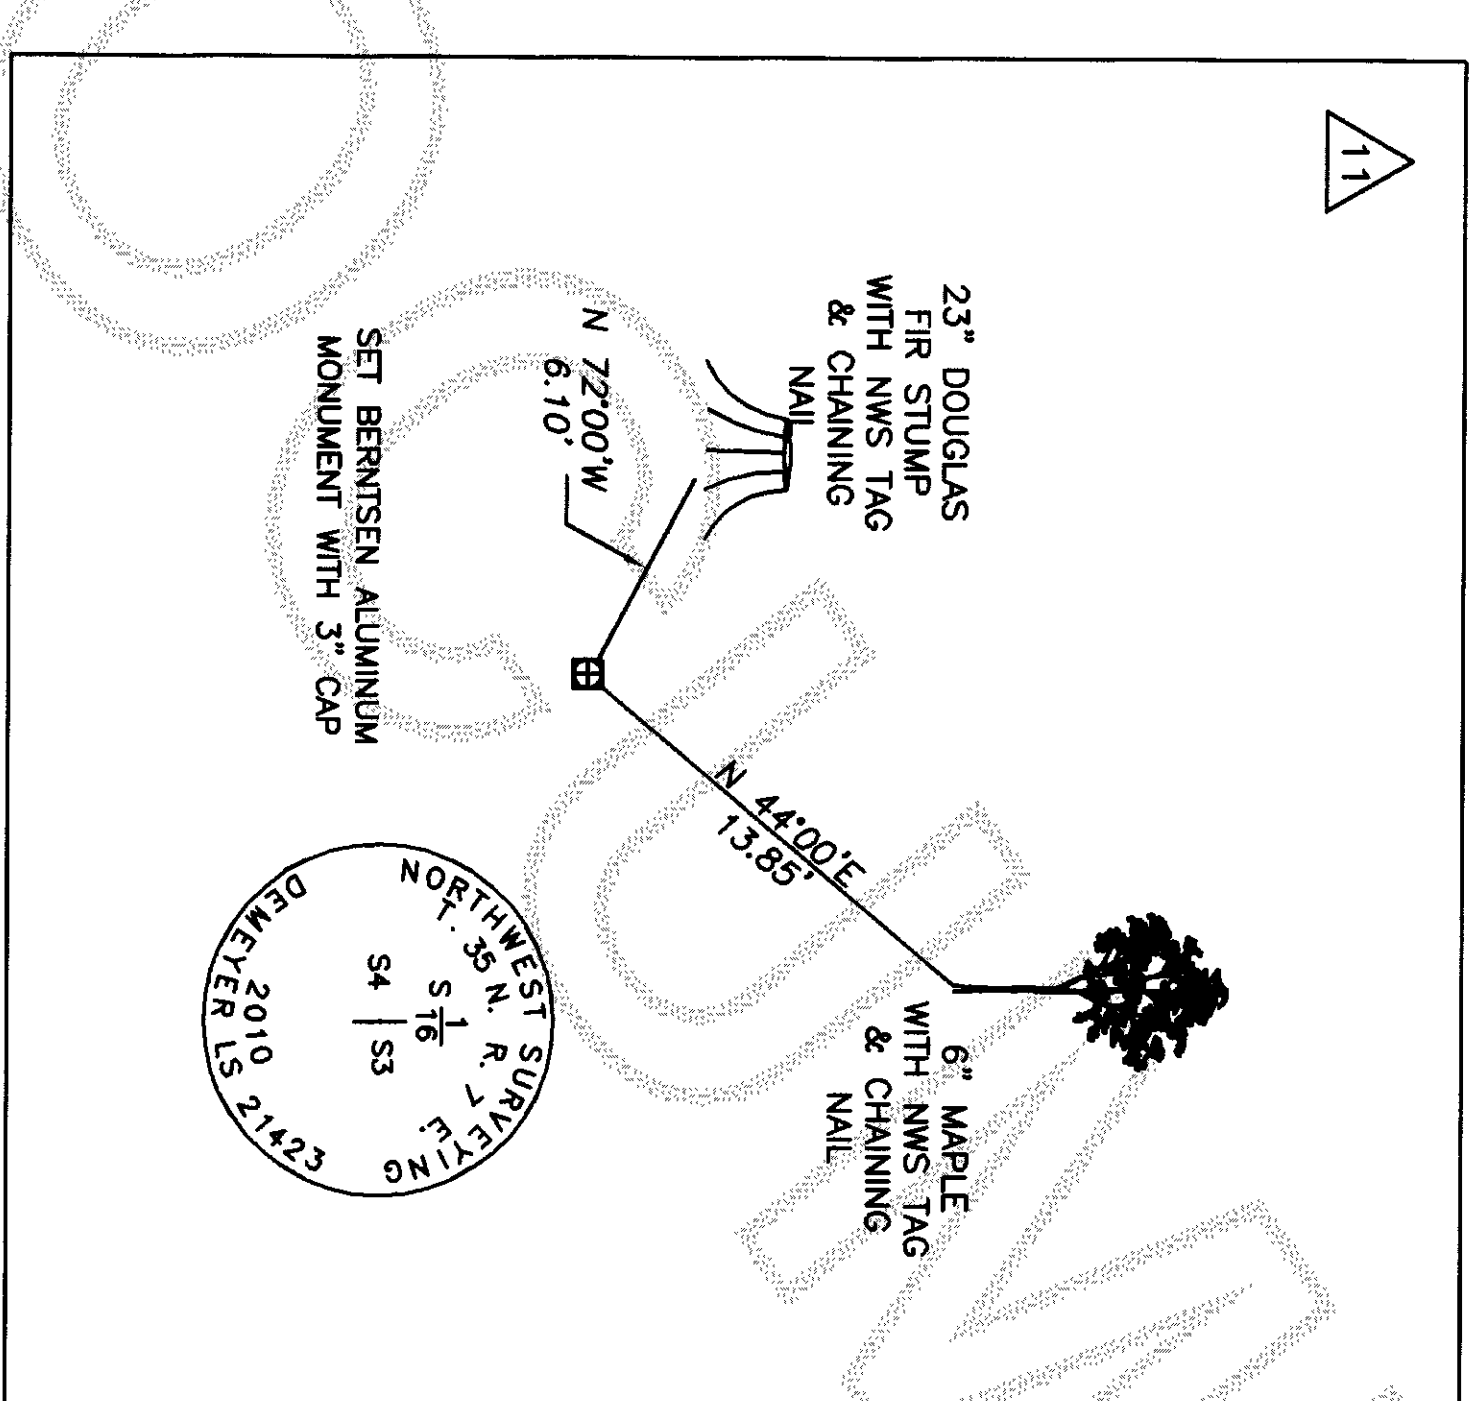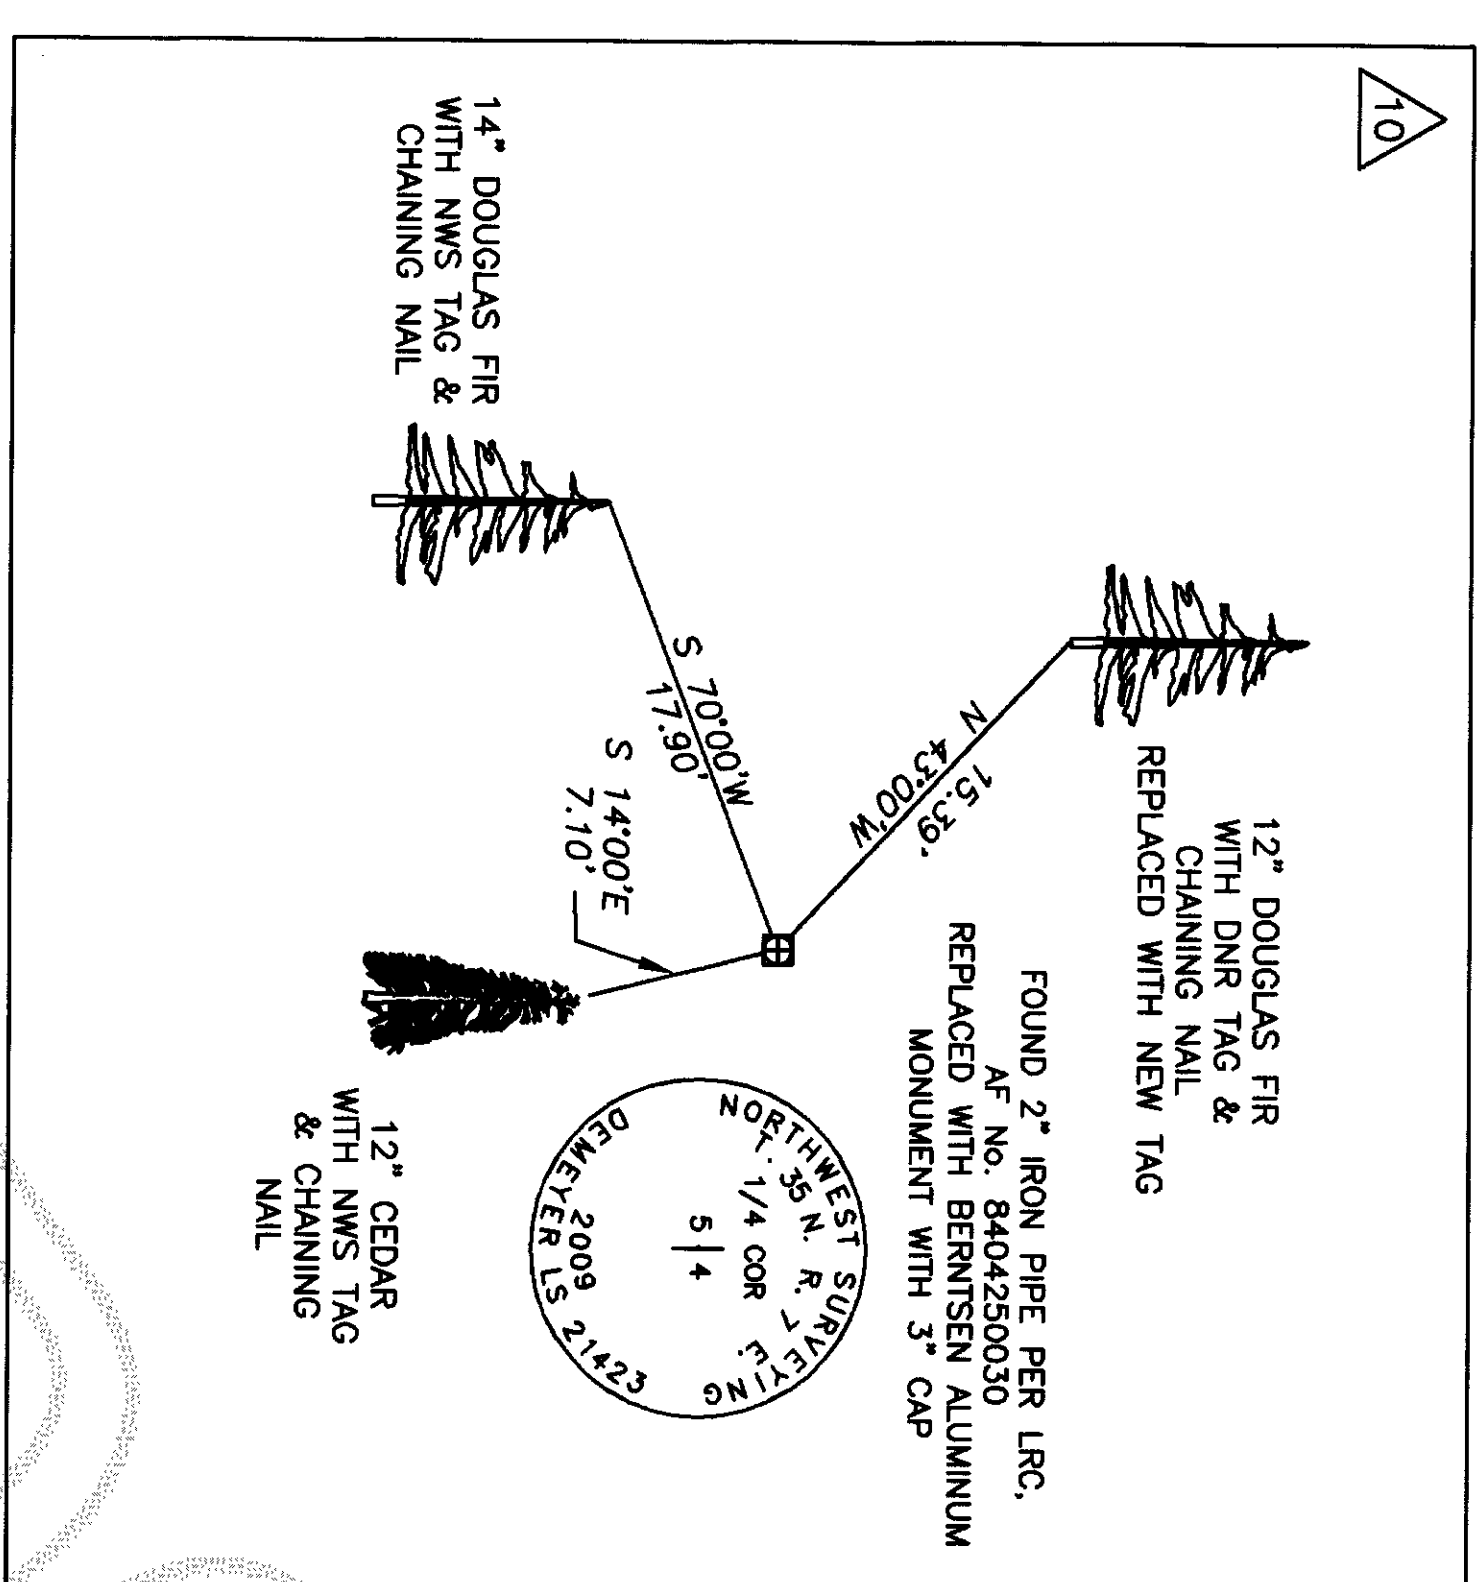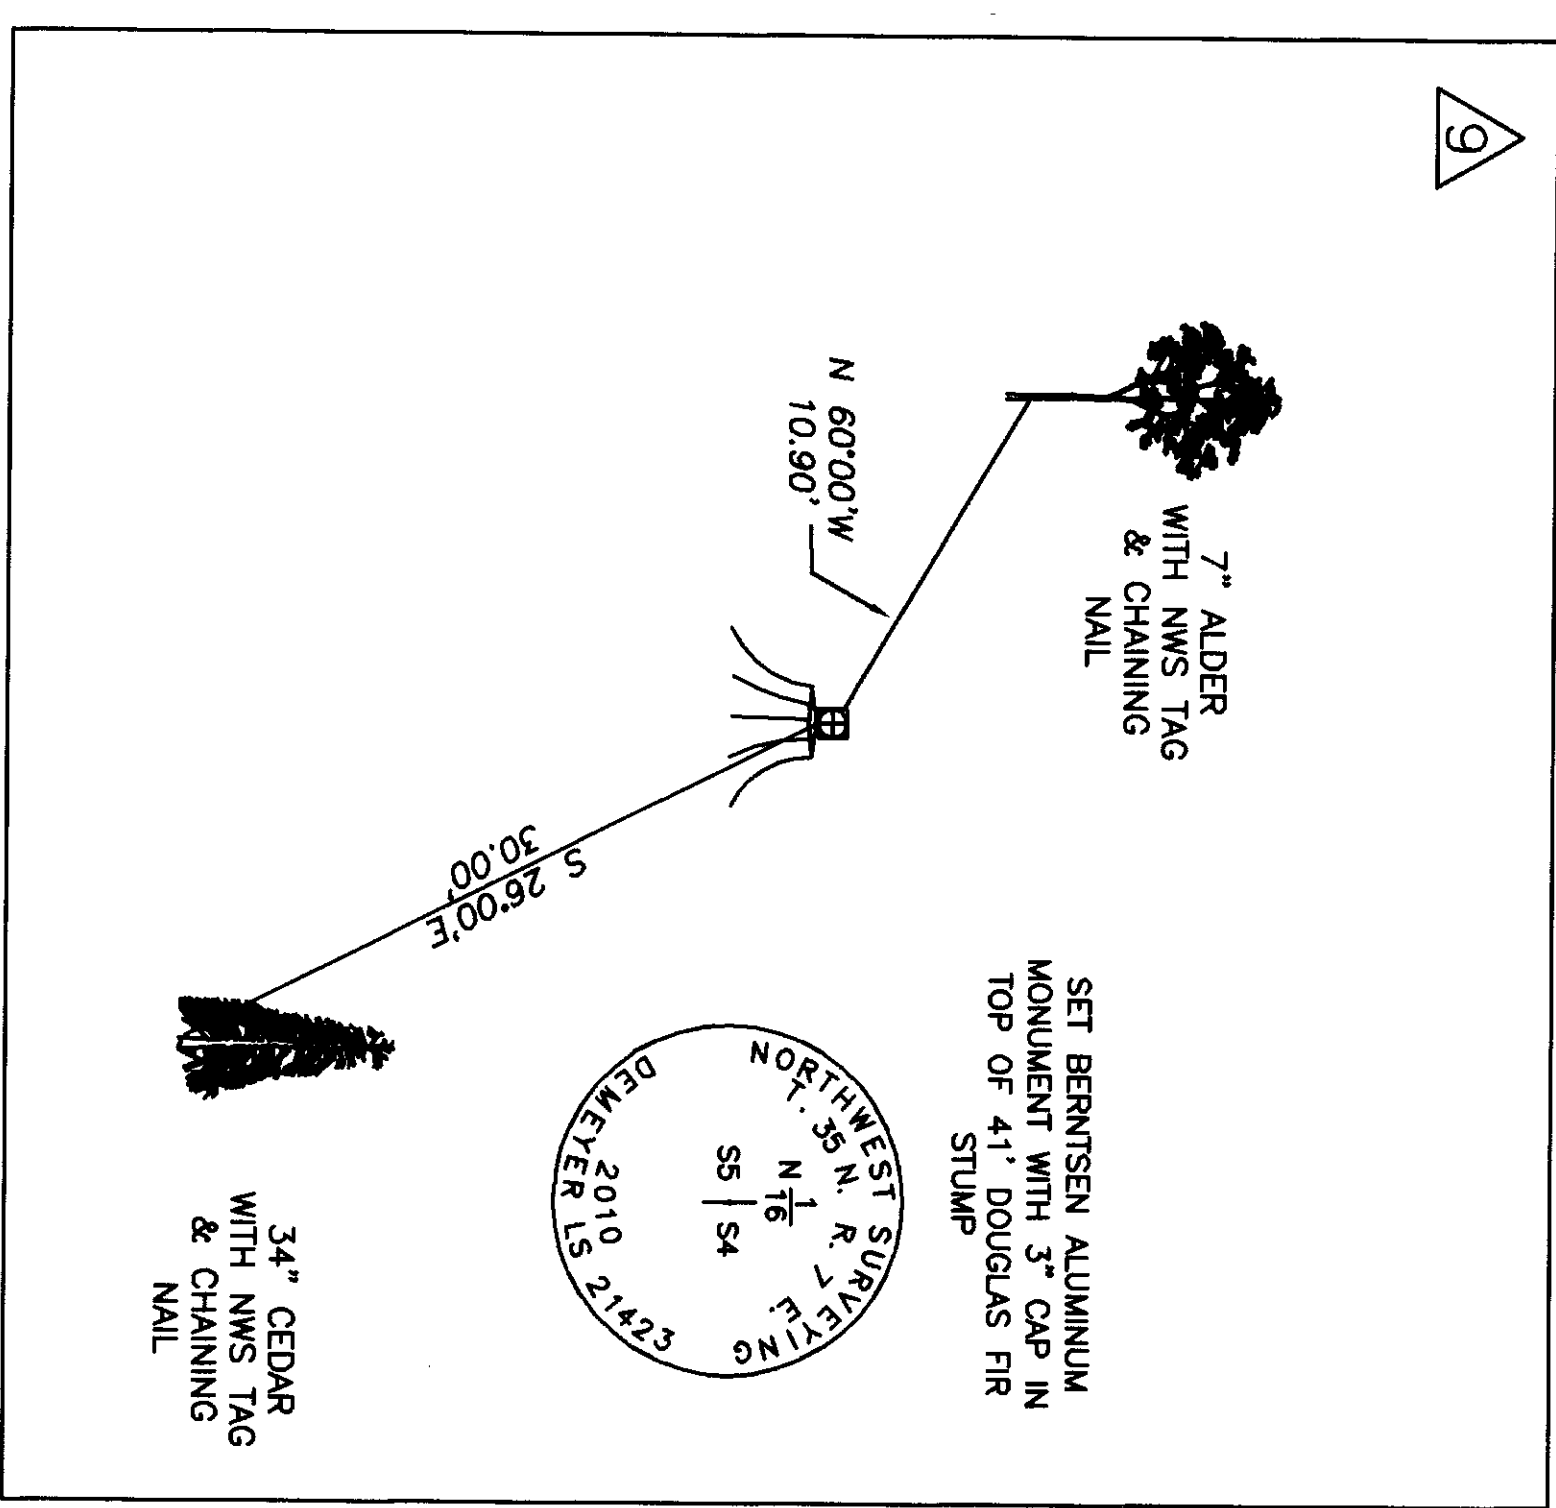

NORTHWEST SURVEYING & GPS, INC.	
Dennis M. DeMeyer, L.S. No. 21423	
407 5TH STREET, LYNDEN WASHINGTON, 98264	
PH (360) 354-1950 FAX (360) 354-7644	
DRAWN BY:	DATE:
BRETT/JEROMY	12/15/09
REVIEWED BY:	DIR:
DENNY	GRD CRD
JOB NO.:	SHEET:
09-152	3 OF 3