

PORTION OF THE SE 1/4 OF THE IN THE TOWN (ESE 1/4 OF SECTION 10, TOWNSHIP 35 NORTH, RANGE 8 OF CONCRETE, SKAGIT COUNTY , WASHINGTON EAST, W.M

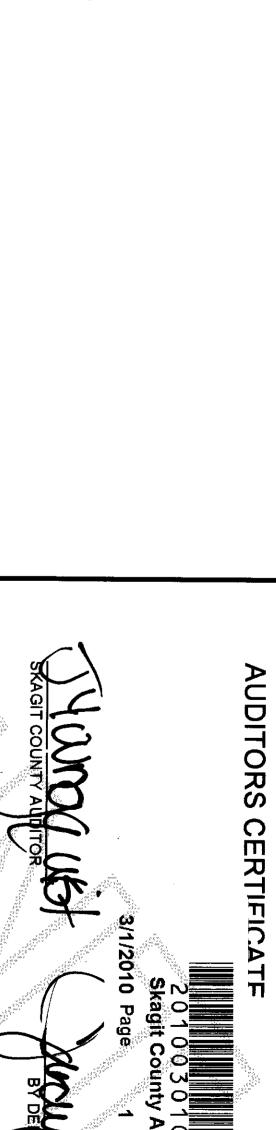

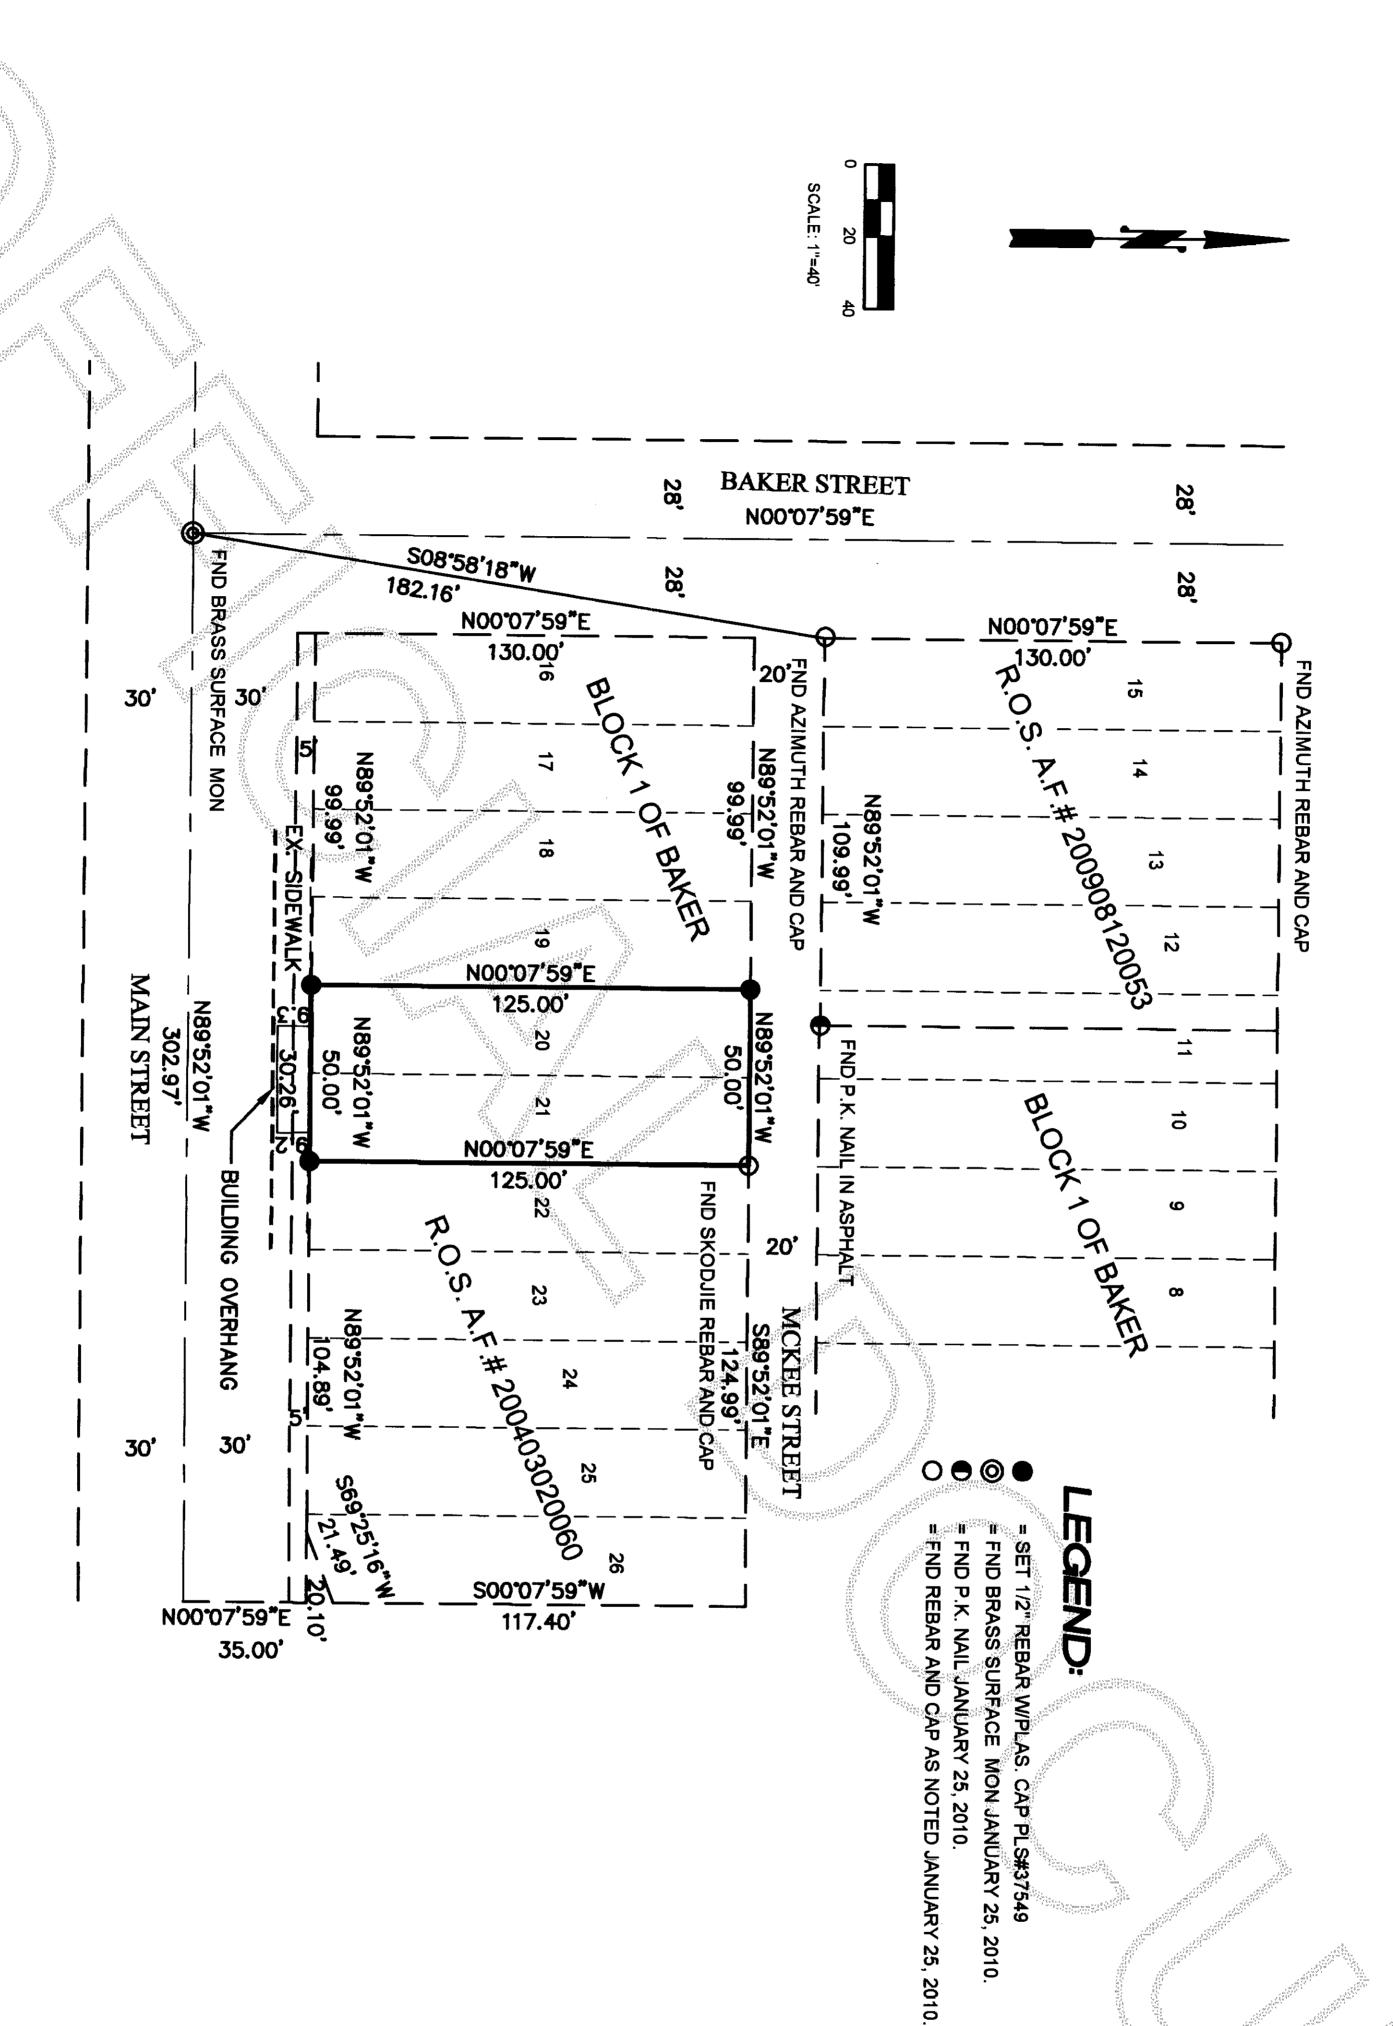

LEGAL DESCRIPTION:

STATUTORY WARRANTY DEED A.F.#200909160078

AND EXCEPT THE SOUTH 5 FEET OF LOTS 20 AND 21 FOR STREET PURPOSES. LOTS 20 AND 21, BLOCK 1 "BAKER," AS PER PLAT RECORDED IN VOLUME 3 OF PLATS, PAGE 63, RECORDS OF SKAGIT COUNTY, WASHINGTON.

SITUATE IN THE TOWN OF CONCRETE, COUNTY OF SKAGIT, STATE OF WASHINGTON.

THIS SURVEY PERFORMED IN JANUARY 2010 BY STANDARD FIELD TRAVERSE METHODS, USING A LEICA TCRA 1105 TOTAL STATION. (ELECTRONIC DISTANCE MEASURING THEODOLITE).

EQUIPMENT AND PROCEDURES NOTE:

BASIS OF BEARING:


NORTH 89°52'01" WEST ALONG THE CENTER LINE OF MAIN STREET


OCCUPATIONAL INDICATORS AND EXISTING FENCELINE NOTE:

THIS SURVEY HAS DEPICTED EXISTING OCCUPATIONAL INDICATORS IN ACCORDANCE WITH W.A.C. CH. 332.130. THESE OCCUPATIONAL INDICATORS MAY INDICATE A POTENTIAL FOR CLAIMS OF UNWRITTEN TITLE OWNERSHIP. THE LEGAL RESOLUTION OF OWNERSHIP BASED UPON UNWRITTEN TITLE CLAIMS HAS NOT BEEN RESOLVED BY THIS BOUNDARY SURVEY.

SURVEY REFERENCES:

A.F.# 200403020060 AND A.F.# 200908120053 RECORD OF SKAGIT COUNTY, WA.

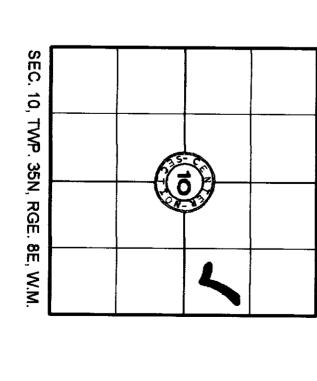

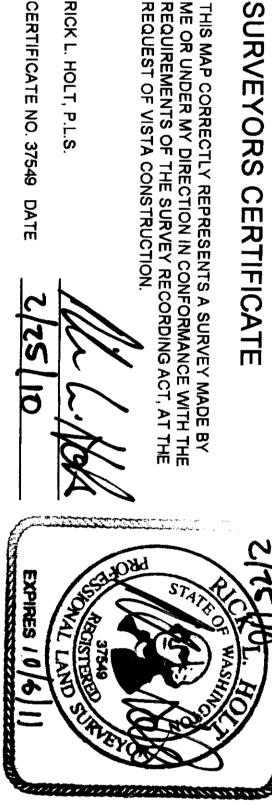

F		
FIELD BOOK:	DATE:	
101 PAGE: 49	2-25-10	- N. 1- O. F.

RECORD OF SURVEY FOR VISTA CONSTRUCTION A PORTION OF THE SE 1/4 OF THE SE 1/4 OF SECTION 10, TOWNSHIP 35 NORTH, RANGE 8 EAST, W.M.

139 Sharon Avenue Burl Tel: 360-707-2580 Fa rick@bayview BAYVIEW SURVEYING & ENGINEERING INC. Burlington WA 98233 Fax: 360-757-3976 SCALE: JOB NO: SHEET NO. 1" = 40' 1 유