


AUDITORS CERTIFICATE FILED FOR
OF SCHEMMER ENGINEERING INC.

4/21/2010 Page 1 of 1 9:01AM

Deputy
Jenny F. Suda


SURVEY NOTES:

SCALE 1"=50'



0 25 50

- ⊙ FOUND CAGED STREET MONUMENT
- FOUND AS NOTED
- SET REBAR AND CAP "PEM 25971"

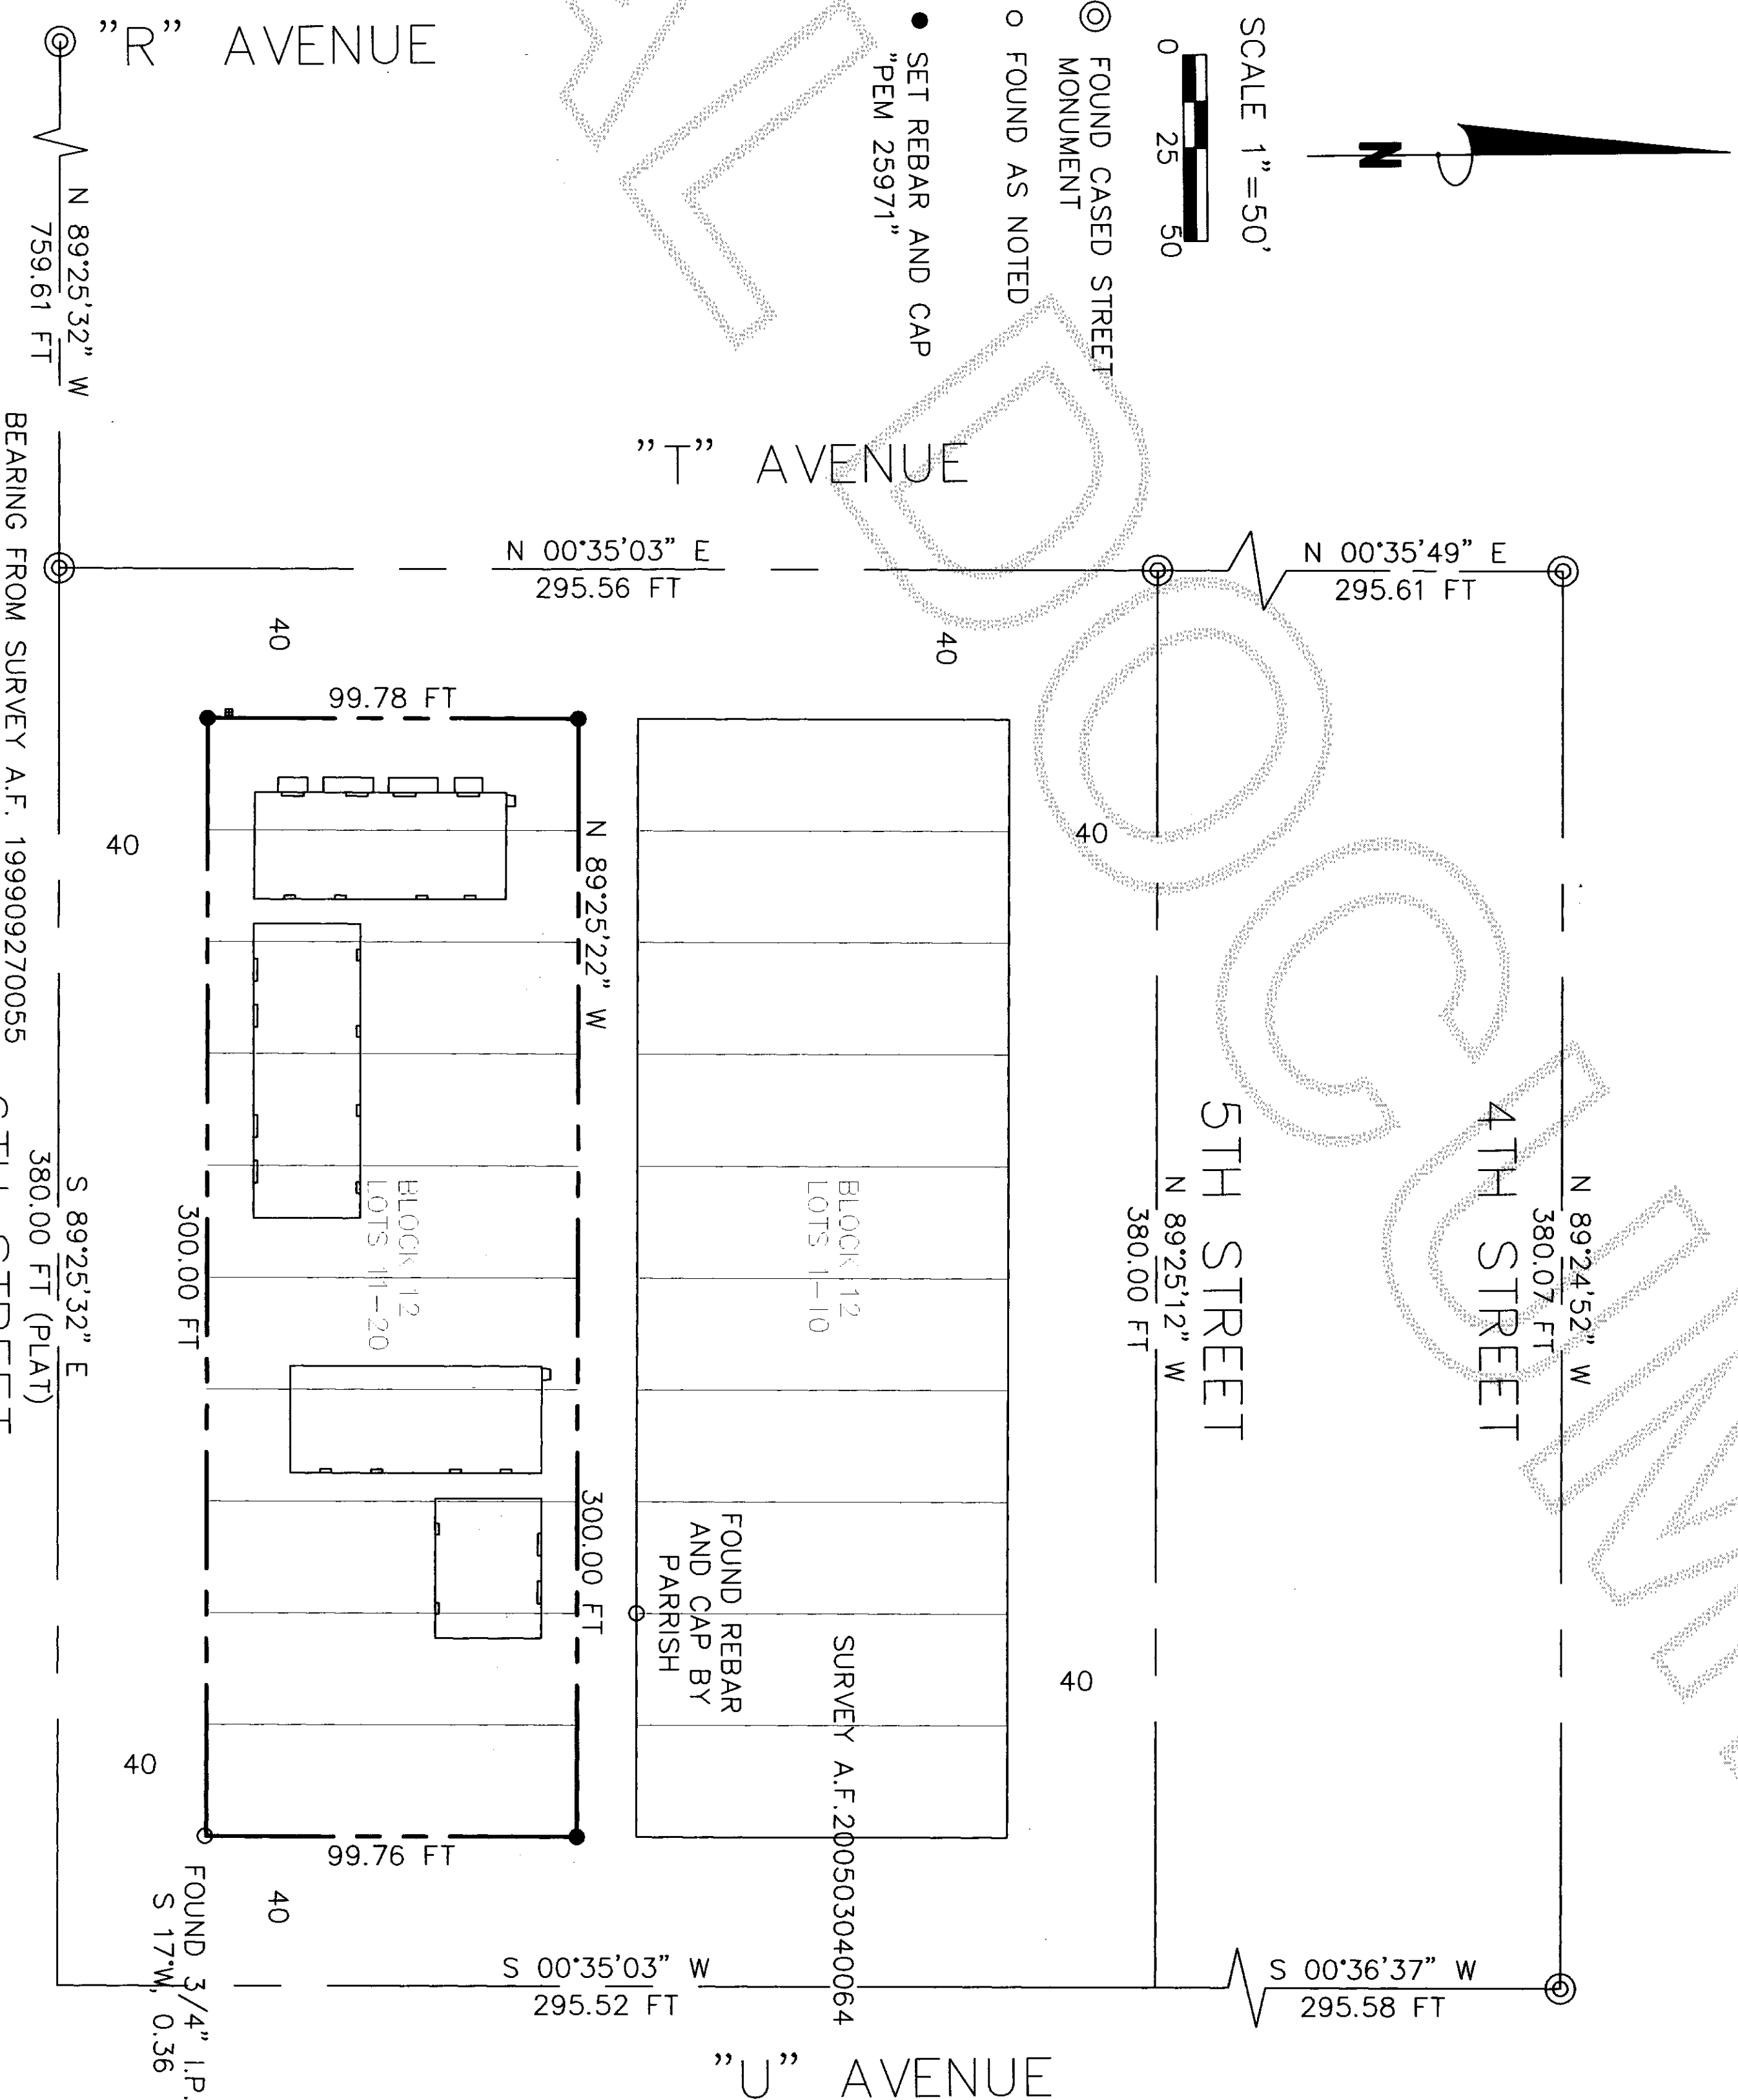

S 89°25'32" E
380.00 FT (PLAT)
6TH STREET
SURVEY A.F. 200807090029

ANACORTES HOUSING AUTHORITY
719 "Q" AVENUE
ANACORTES, WA 98221

SCHEMMER JOHNSTON, PLLC
317 COMMERCIAL AVE., SUITE 101
ANACORTES, WA 98221



THIS MAP CORRECTLY REPRESENTS A SURVEY MADE BY ME OR UNDER MY DIRECTION IN CONFORMANCE WITH THE SURVEY RECORDING ACT.

PAUL E. MONOHON CERT#25971
DATE 4-19-10

DRAWN	PEM
CHECKED	JB
	BY
DATE	BY
	APPROVATIONS

PLOT DATE: 4-15-2010