

Return to:



201008030067

Skagit County Auditor

8/3/2010 Page

1 of

2 3:51PM

**PROTECTED CRITICAL AREA SITE PLAN**

Page 1 of 2

Grantor/Owner: ISLANDO BOCK

Grantee: PUBLIC

Site Address: 246 OLD HWY 99N

Property ID #: 48946 Assessors Tax Account #: 360406 0 006 0101

Legal Description: Sec 06 Twp. 36 Rng. 4 Plat Name \_\_\_\_\_ Lot 5

Permit/Activity #: \_\_\_\_\_

The PROTECTED CRITICAL AREA (PCA) is to be left undisturbed in its natural state. "With the exception of activities identified as Allowed without Standard review under SCC 14.24.070, any land-use activity that can impair the functions and values of critical areas or their buffers through a development activity or by disturbance of the soil or water, and/or by removal of, or damage to, existing vegetation shall require critical areas review and written authorization pursuant to SCC 14.24." SCC 14.24.060

No clearing, grading, filling, logging or removal of woody material, building, construction or road construction of any kind, planting of non-native vegetation or grazing of livestock is allowed within the PCA areas except as specifically permitted by Skagit County on a case-by-case basis consistent with SCC 14.24.


Representations on this site plan may be approximations only and should not be used for purposes other than for determining general locations of critical areas. Development activities beyond the scope of this plan may require additional studies and approvals.

The above references to "Grantor" and "Grantee" shall not be construed as a transfer of property ownership and are used solely for filing with the County Auditor.

Owner: Islando Bock Date: 8-3-10

On this day personally appeared before me Islando Bock known to be the individual described herein and acknowledged to me that he signed the same as his free and voluntary act and deed for the purposes therein mentioned.

Robin Temple, Notary Public in and for the State of Washington,  
residing at Mount Vernon Date: 8-3-10

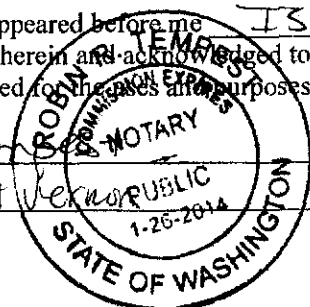

PROTECTED CRITICAL AREA SITE PLAN


Page 2 of 2

Applicant: ISLANDO BOCK

Permit #:

Parcel #: 48946

Site Address: 246 OLD HWY 99N

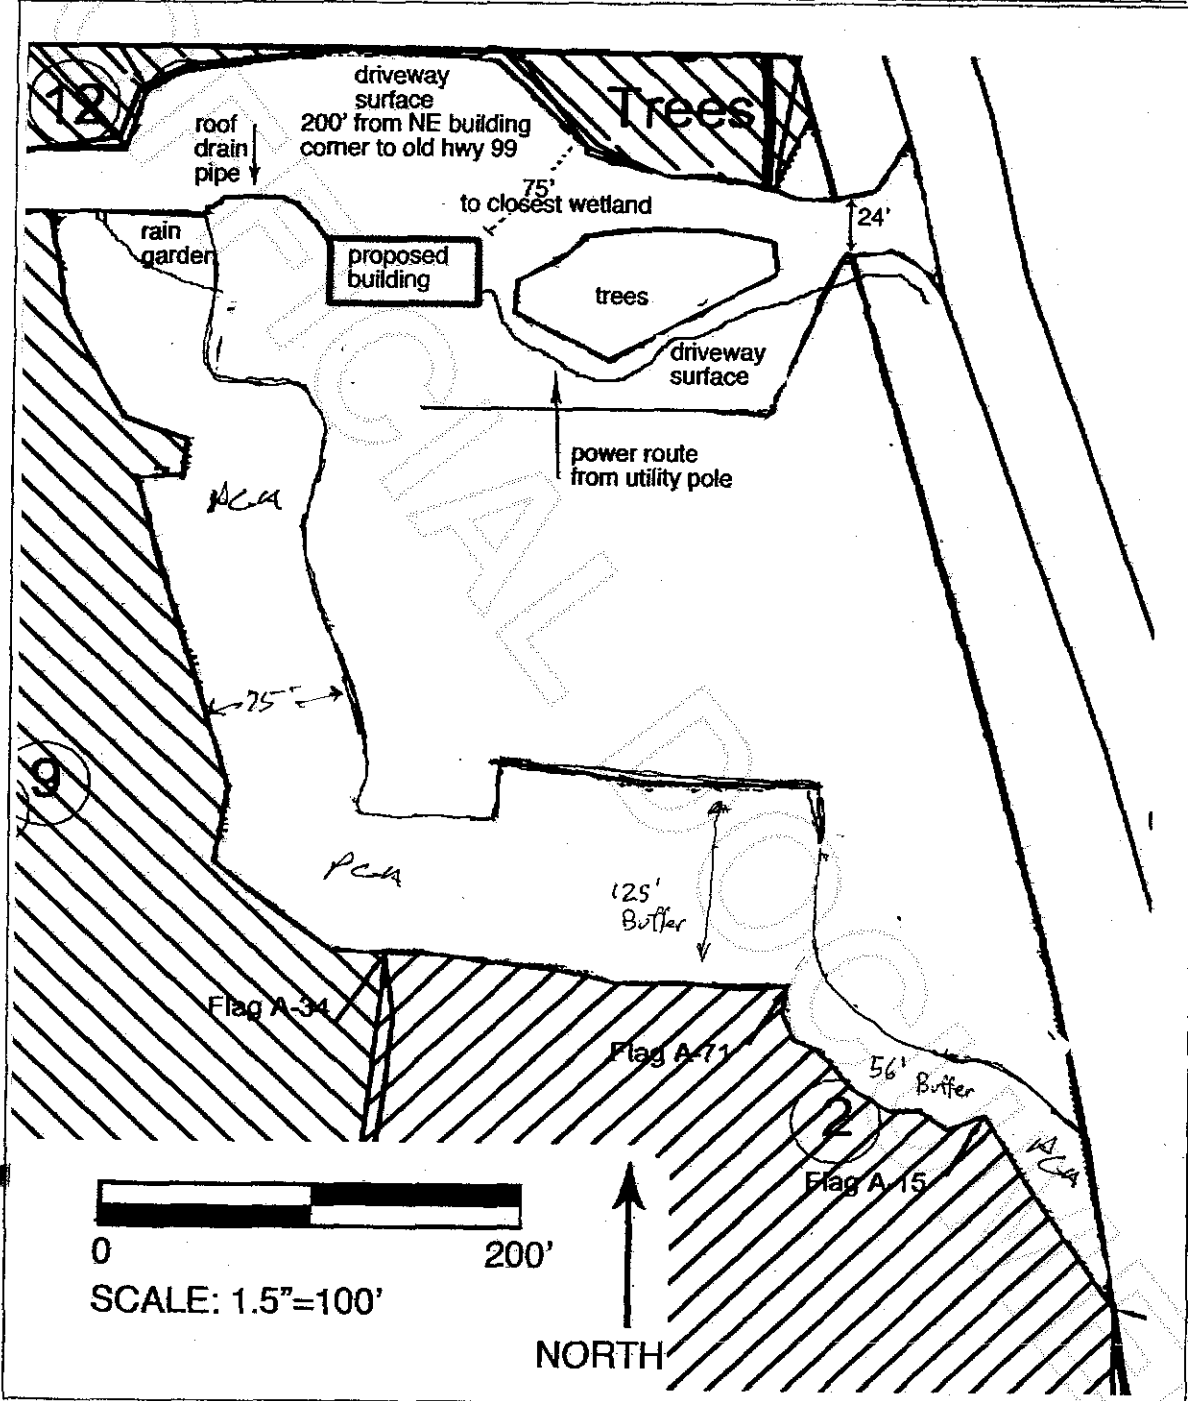

[Signature]  
Skagit County CAO Staff Signature

8-3-2010  
Date

[Signature]  
Applicant Signature

8/3/2010  
Date



201008030067

Skagit County Auditor