

# RECORD OF SURVEY

THE NORTHEAST 1/4 OF THE SOUTHEAST 1/4 OF THE NORTHEAST 1/4 OF SECTION 35, TOWNSHIP 34, NORTH RANGE 2 EAST, W.M. SKAGIT COUNTY, WASHINGTON

[1874 G.L.O.=1326.60' AND 2653.20']

S 89°37'21" W 665.94'

S 89°37'21" W 665.94'

FOUND 2 1/2" BRASS CAP SET ON 2 1/2" IRON PIPE STAMPED HORTON DENNIS 1917 1/16 CORNER FOUND 1917 G.L.O. BRASS CAP 0.65' WEST OF FENCE CORNER

AUDITORS CERTIFICATE  
 201008040065  
 Skagit County Auditor  
 8/4/2010 Page 1 of 1 11:34AM  
 BY REPORT  
 SKAGIT COUNTY AUDITOR

### LEGAL DESCRIPTION:

QUIT CLAIM DEED A.F.# 200708080076


THE NORTHEAST QUARTER OF THE SOUTHEAST QUARTER OF THE NORTHEAST QUARTER, EXCEPT THE SOUTH 20 FEET AND THE EAST HALF IN SECTION 35, TOWNSHIP 34, RANGE 02 MORE COMMONLY REFERRED TO AS 17491 SNEE OOSH ROAD, LACONNER, SKAGIT COUNTY, WASHINGTON.

### EQUIPMENT AND PROCEDURE NOTES:


THIS SURVEY PERFORMED IN MARCH, 2010 BY STANDARD FIELD TRAVERSE METHODS USING A LEICA TCA 1105 TOTAL STATION. (ELECTRONIC DISTANCE MEASURING THEODOLITE).

### LEGEND:

- = END REBAR W/PLAS. CAP PLS#32450
- = SET 1/2" REBAR W/PLAS. CAP PLS#37549

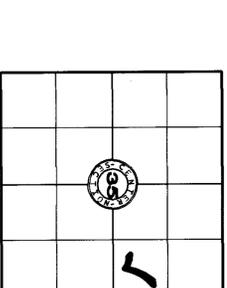

FOUND 2 1/2" 1917 G.L.O. BRASS CAP ON 1" IRON PIPE IN ROCK PILE MIXED WITH CONCRETE. ALSO FOUND 18x36x50" WHITE GRANITE ROCK WITH "1925" SCRIBED ON TOP. ROCK BEARS N.01°47'23" W.101.1 FEET FROM FOUND G.L.O. 1/4 MON. THE FITS THE 1917 G.L.O. BEARING OBJECT LOCATION.

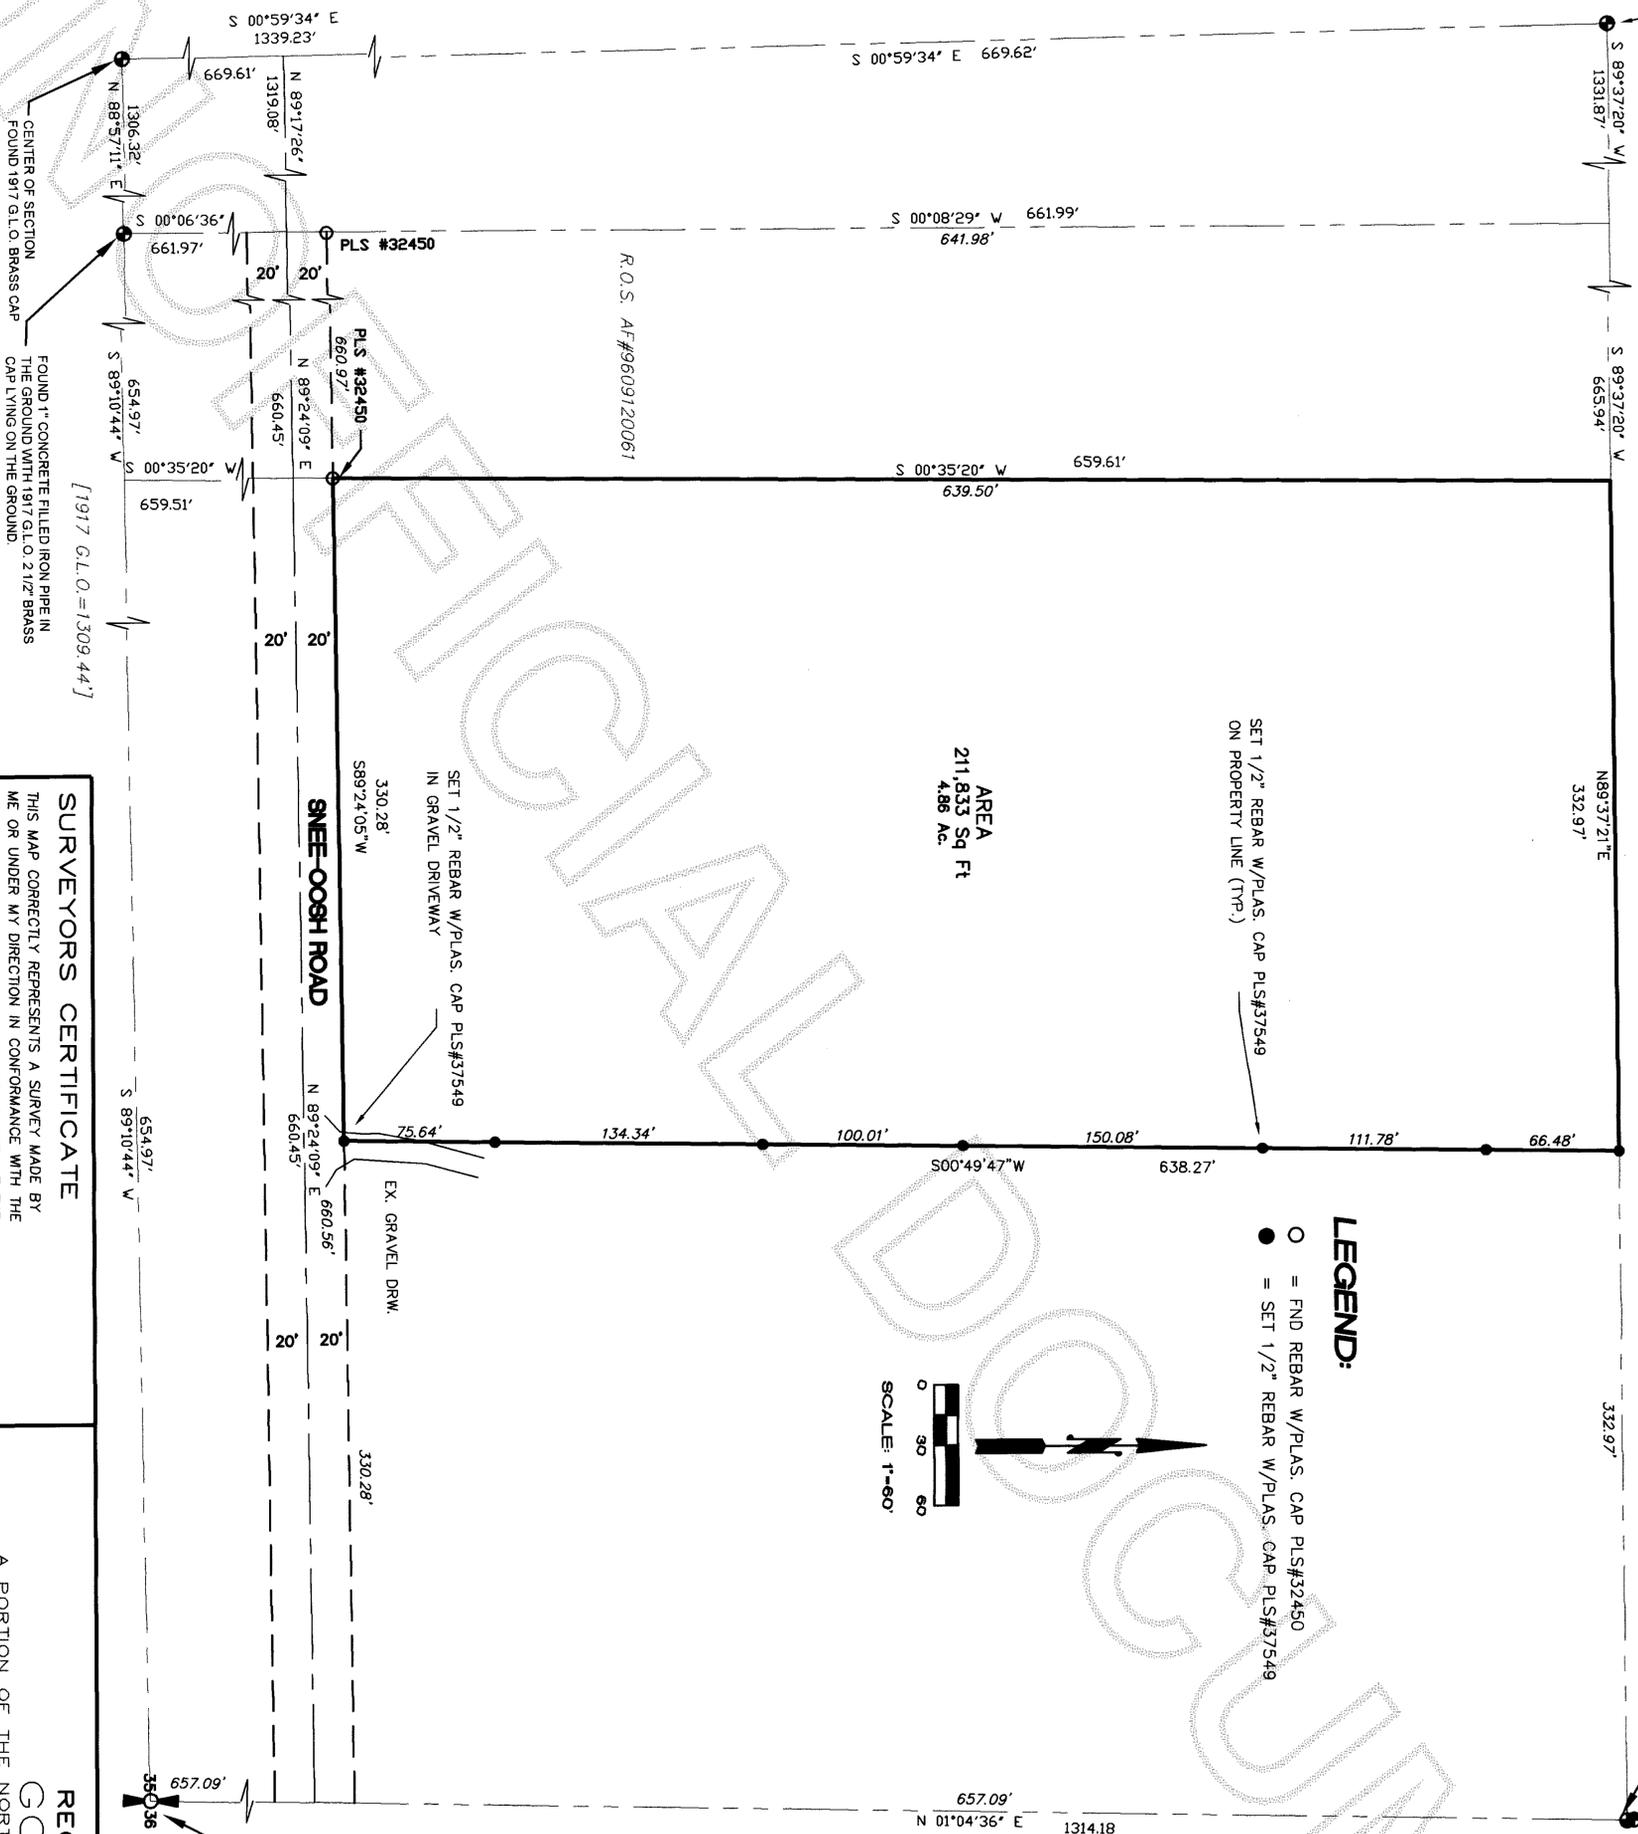

[1917 G.L.O.=1309.44']

[1917 G.L.O.=1316.70']

### SURVEYORS CERTIFICATE

THIS MAP CORRECTLY REPRESENTS A SURVEY MADE BY ME OR UNDER MY DIRECTION IN CONFORMANCE WITH THE REQUIREMENTS OF THE SURVEY RECORDING ACT, AT THE REQUEST OF **GEORGE FAUCHER**

RICK L. HOLT, P.L.S.  
 DATE 7/26/10

### RECORD OF SURVEY FOR

**GEORGE FAUCHER**  
 A PORTION OF THE NORTHEAST 1/4 OF THE SOUTHEAST 1/4 OF NORTHWEST 1/4, OF SECTION 35, TOWNSHIP 34, RANGE 2 EAST, WM

DRAWN BY:	R.HOLT	SHEET NO.	1 OF 1
DATE:	05/19/10	SCALE:	1" = 40'
FIELD BOOK:	102 PAGES: 4&5	JOB NO.:	2010-12

BAYVIEW SURVEYING & ENGINEERING INC.  
 138 Sharon Avenue Burlington WA 98233  
 Tel: 360-707-2580 Fax: 360-757-3978  
 rick@bayviewse.com