


RECORD OF SURVEY
FOR
PUGET SOUND ENERGY

201008300121
Skagit County Auditor
8/30/2010 Page 1 of 1 2:25PM

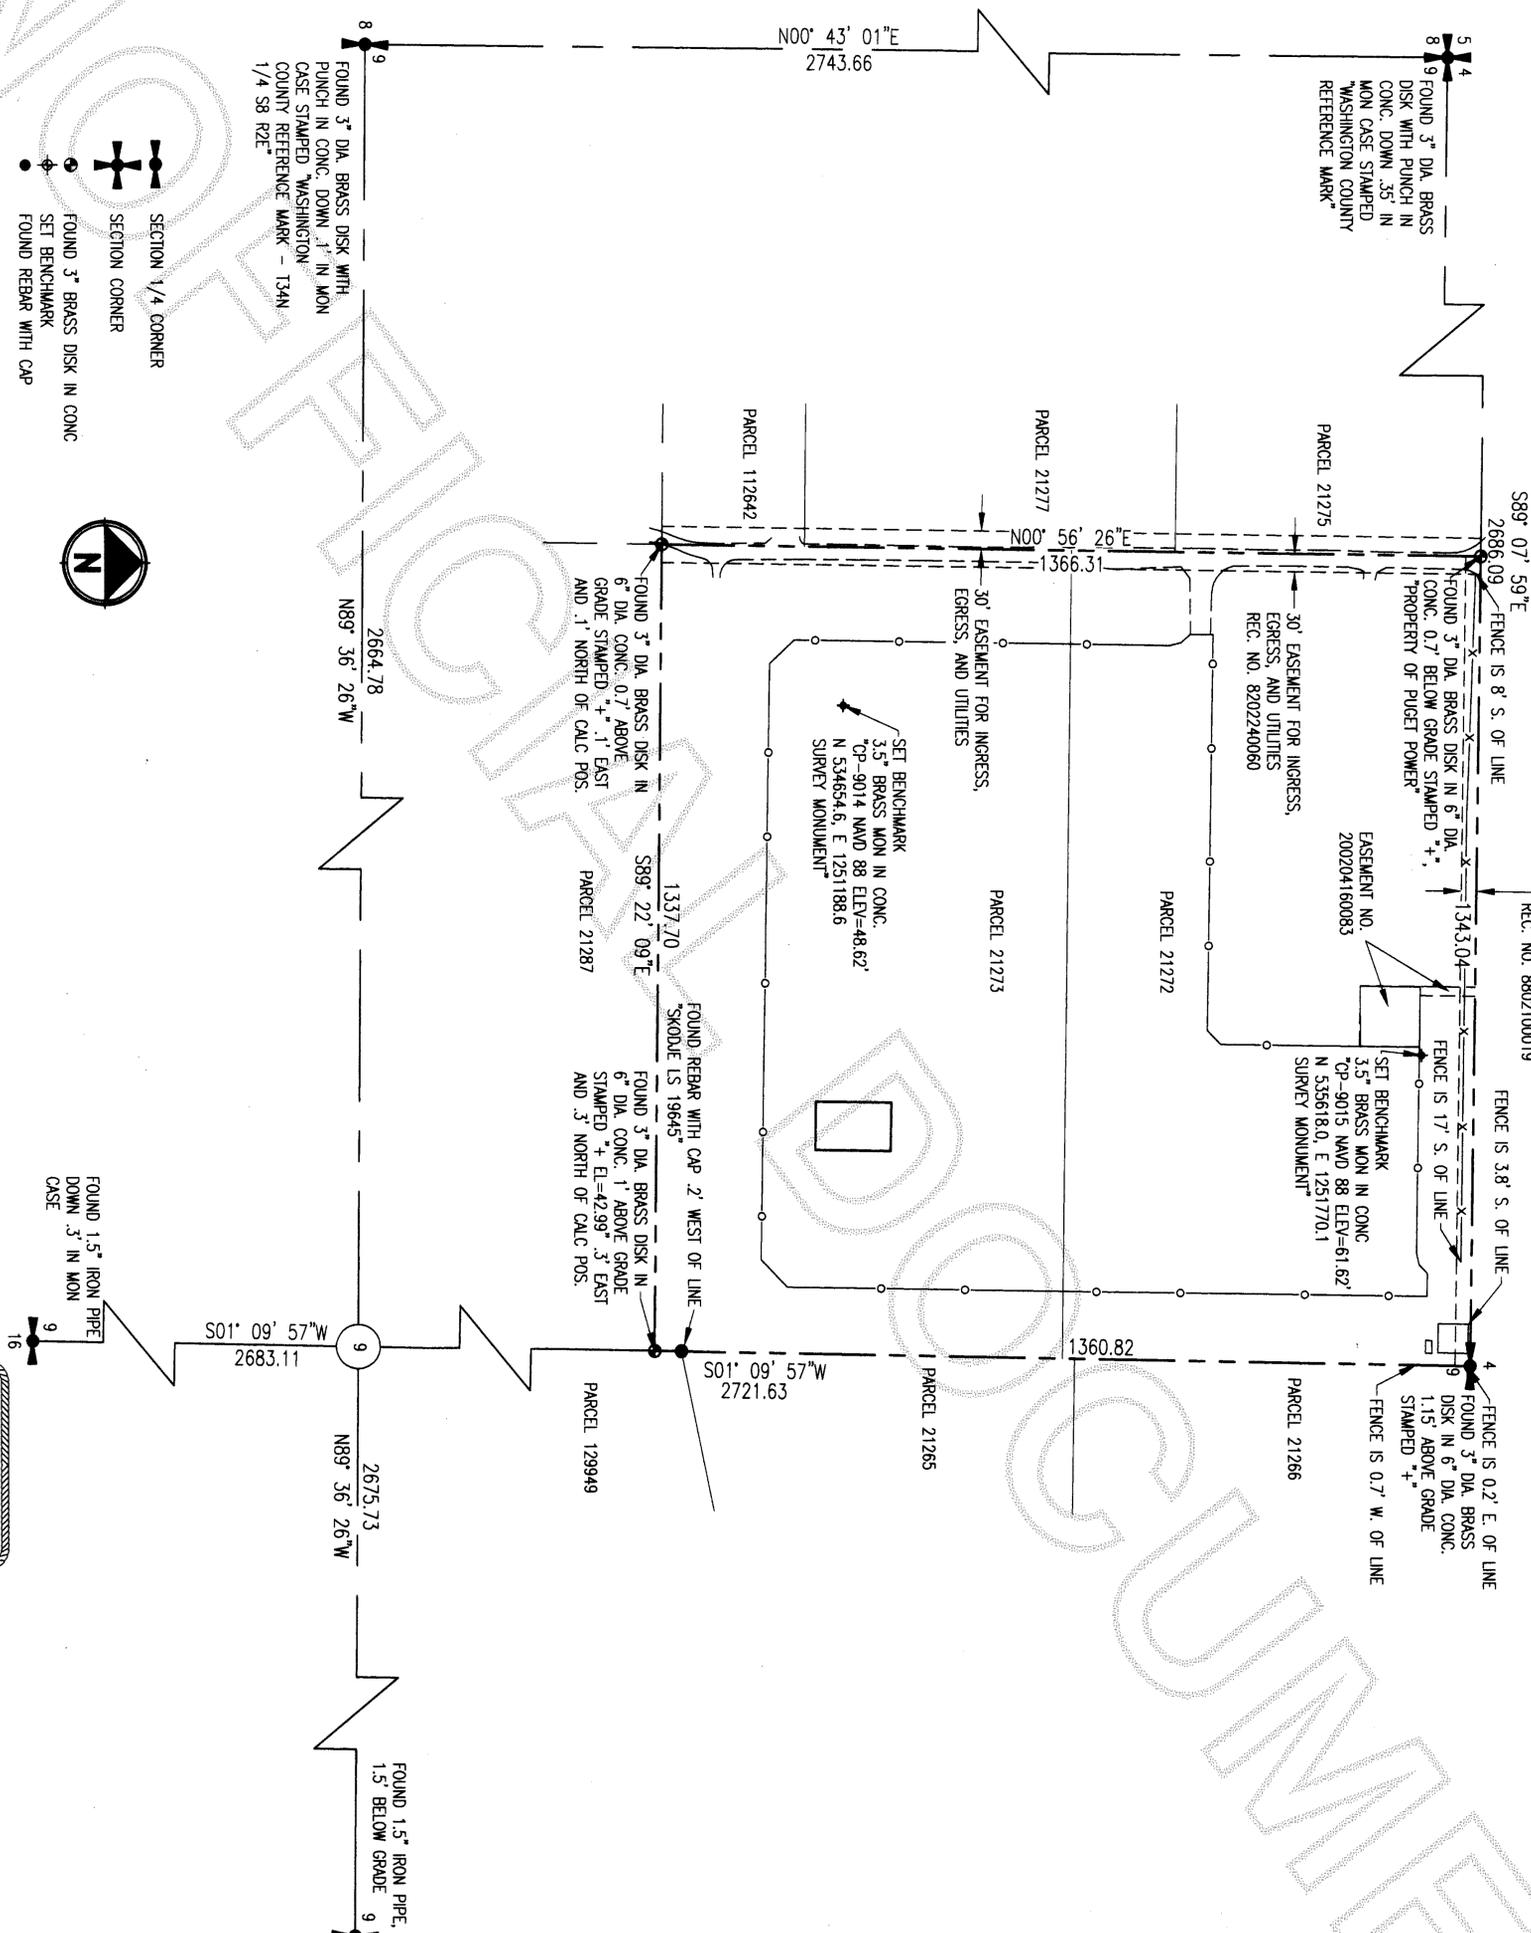

LEGAL DESCRIPTION

PER TITLE REPORT
PARCEL A:
THE NORTHEAST QUARTER OF THE NORTHWEST QUARTER OF SECTION 9, TOWNSHIP 34 NORTH, RANGE 3 EAST OF THE WILLAMETTE MERIDIAN;
EXCEPT THAT PORTION, IF ANY, LYING WITHIN THE BOUNDARIES OF THE COUNTY ROAD RUNNING ALONG THE NORTH LINE THEREOF COMMONLY KNOWN AS OWENELL ROAD AND ANY RIGHT OF WAY, IF ANY, FOR DITCH PURPOSES BEING ADJACENT TO SKID ROAD.

PARCEL B:

AN EASEMENT FOR INGRESS, EGRESS AND UTILITIES OVER, UNDER AND ACROSS THE EAST 30 FEET OF THE WEST HALF OF THE WEST HALF OF SECTION 9, TOWNSHIP 34 NORTH, RANGE 3 EAST OF THE WILLAMETTE MERIDIAN, LYING NORTHERLY OF THE MACFARLAND COUNTY ROAD (THE NORTH LINE OF SAID ROAD LYING 30 FEET NORTHERLY OF THE GR-LINE OF STATE HIGHWAY KNOWN AS SR 536, AS CONDENSED IN SKAGIT COUNTY SUPERIOR COURT CAUSE NO. 31657, RECORDS OF SKAGIT COUNTY, WASHINGTON.)
SITUATED IN SKAGIT COUNTY, WASHINGTON.

REFERENCES

1. RECORD OF SURVEY NO. 201003170060, RECORDS OF SKAGIT COUNTY, WASHINGTON
2. RECORD OF SURVEY NO. 8203110031, RECORDS OF SKAGIT COUNTY, WASHINGTON.
3. TITLE REPORT PROVIDED BY CHICAGO TITLE INSURANCE COMPANY, ORDER NO. 620010145, DATED APRIL 21, 2010.

SURVEY NOTES

1. BASIS OF BEARING IS NAD 83/MSRN, WASHINGTON STATE PLANE GRID NORTH.
2. VERTICAL DATUM = NAVD 88. TO CONVERT FROM NAVD 88 TO NGVD 29 SUBTRACT 3.78 FEET.
3. CONVENTIONAL SURVEY EQUIPMENT WAS USED IN THE PERFORMANCE OF THIS SURVEY. ALL EQUIPMENT IS MAINTAINED IN CONFORMANCE WITH CURRENT STATE STATUTE.
4. SURVEY PREPARED BY FIELD TRAVERSE AS PER WAC 332-130-090, PART C. - RELATIVE ACCURACY EXCEEDS 1 FOOT IN TEN THOUSAND.




AUDITOR'S CERTIFICATE

FILED FOR RECORD THIS 30 DAY OF August 20 10
AT THE REQUEST OF PARAMETRIX
AUDITOR'S FILE NO. 201008300121
DEPUTY Auditor STEVE MCGASKAY

SURVEYOR'S CERTIFICATE

THIS MAP CORRECTLY REPRESENTS A SURVEY MADE BY ME OR UNDER MY DIRECTION IN CONFORMANCE WITH THE REQUIREMENTS OF THE SURVEY RECORDING ACT AT THE REQUEST OF PUGET SOUND ENERGY
STEVE MCGASKAY P.L.S. CERTIFICATE NO. 42676

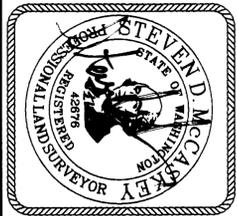

INDEX DATA

NE 1/4 OF THE NW 1/4 SECTION 9, TOWNSHIP 34 NORTH, RANGE 3 EAST, W.M.
SKAGIT COUNTY, WASHINGTON

Parametrix

ENGINEERING PLANNING
ENVIRONMENTAL SCIENCES
LAND SURVEYING
4111 108TH AVENUE NE SUITE 1800
BELLEVUE, WASHINGTON 98004
P. 425-458-6200 F. 425-458-6383
www.parametrix.com

DESIGNED	PMX JOB NO.	247-1605-012
DRAWN	SCALE	1"=200'
CHECKED	DATE	07-29-2010
APPROVED		