

# LINE SURVEY IN SECTIONS 22 & 23, TOWNSHIP 33 NORTH, RANGE 7 EAST OF W.M. SKAGIT COUNTY, WASHINGTON


**LINE DESCRIPTIONS:**

BARGAIN AND SALE DEED (AF No. 200811060104)  
 THE SOUTH LINE OF THE SOUTHEAST QUARTER OF THE SOUTHEAST QUARTER OF SECTION 22, TOWNSHIP 33 NORTH, RANGE 7 EAST OF W.M.  
 THE SOUTH LINE OF THE SOUTHWEST QUARTER OF THE SOUTHWEST QUARTER OF SECTION 23, TOWNSHIP 33 NORTH, RANGE 7 EAST OF W.M.  
 ALL SITUATE IN SKAGIT COUNTY, WASHINGTON  
 ALL SUBJECT TO AND TOGETHER WITH ALL EASEMENTS, COVENANTS, RESTRICTIONS AND/OR AGREEMENTS OF RECORD.

**SURVEYORS NOTES:**

1. "●" DENOTES IRON PIPE WITH ALUMINUM CAP MARKED "NWS & GPS LS. 21423" SET BY THIS SURVEY IN SEPTEMBER OF 2010 TO LONGVIEW TIMBERLANDS L.L.C. SPECIFICATIONS - SEE SHEET 2.
2. "/////" DENOTES LINES RIBBONED, BLAZED AND PAINTED WITH FIBER GLASS RODS TO LONGVIEW TIMBERLANDS L.L.C. SPECIFICATIONS.
3. "\*" DENOTES CALCULATED POINT ONLY.
4. "△" DENOTES TYPICAL CORNER REFERENCE INFORMATION - SEE SHEET 2
5. THIS SURVEY WAS PERFORMED USING BOTH STANDARD FIELD TRAVERSE USING A NIKON NPL-352 TOTAL STATION WITH A CARLSON EXPLORER 800+ DATA COLLECTOR/FIELD COMPUTER AND TRIMBLE 4000SSI AND 5600 GPS RECEIVERS, (REAL TIME METHOD) WITH A TRIMBLE TSC1 DATA COLLECTOR/FIELD COMPUTER IN SEPTEMBER OF 2010.
6. THIS SURVEY TIED INTO THE SOUTH QUARTER CORNER AND SOUTHEAST CORNER OF SECTION 22 AND THE SOUTHEAST CORNER OF SECTION 23 AS SHOWN. BASIS OF BEARINGS ARE ASSUMED AND RELATIVE TO THIS SURVEY ONLY.
7. THIS SURVEY WAS COMPLETED WITHOUT THE BENEFIT OF A CURRENT TITLE REPORT AND DOES NOT PURPORT TO SHOW ANY OR ALL EASEMENTS THAT A CURRENT TITLE REPORT MIGHT REVEAL.

10/15/2010 Page 1 of 2 9:11AM  
 2010101500042  
 Skagit County Auditor

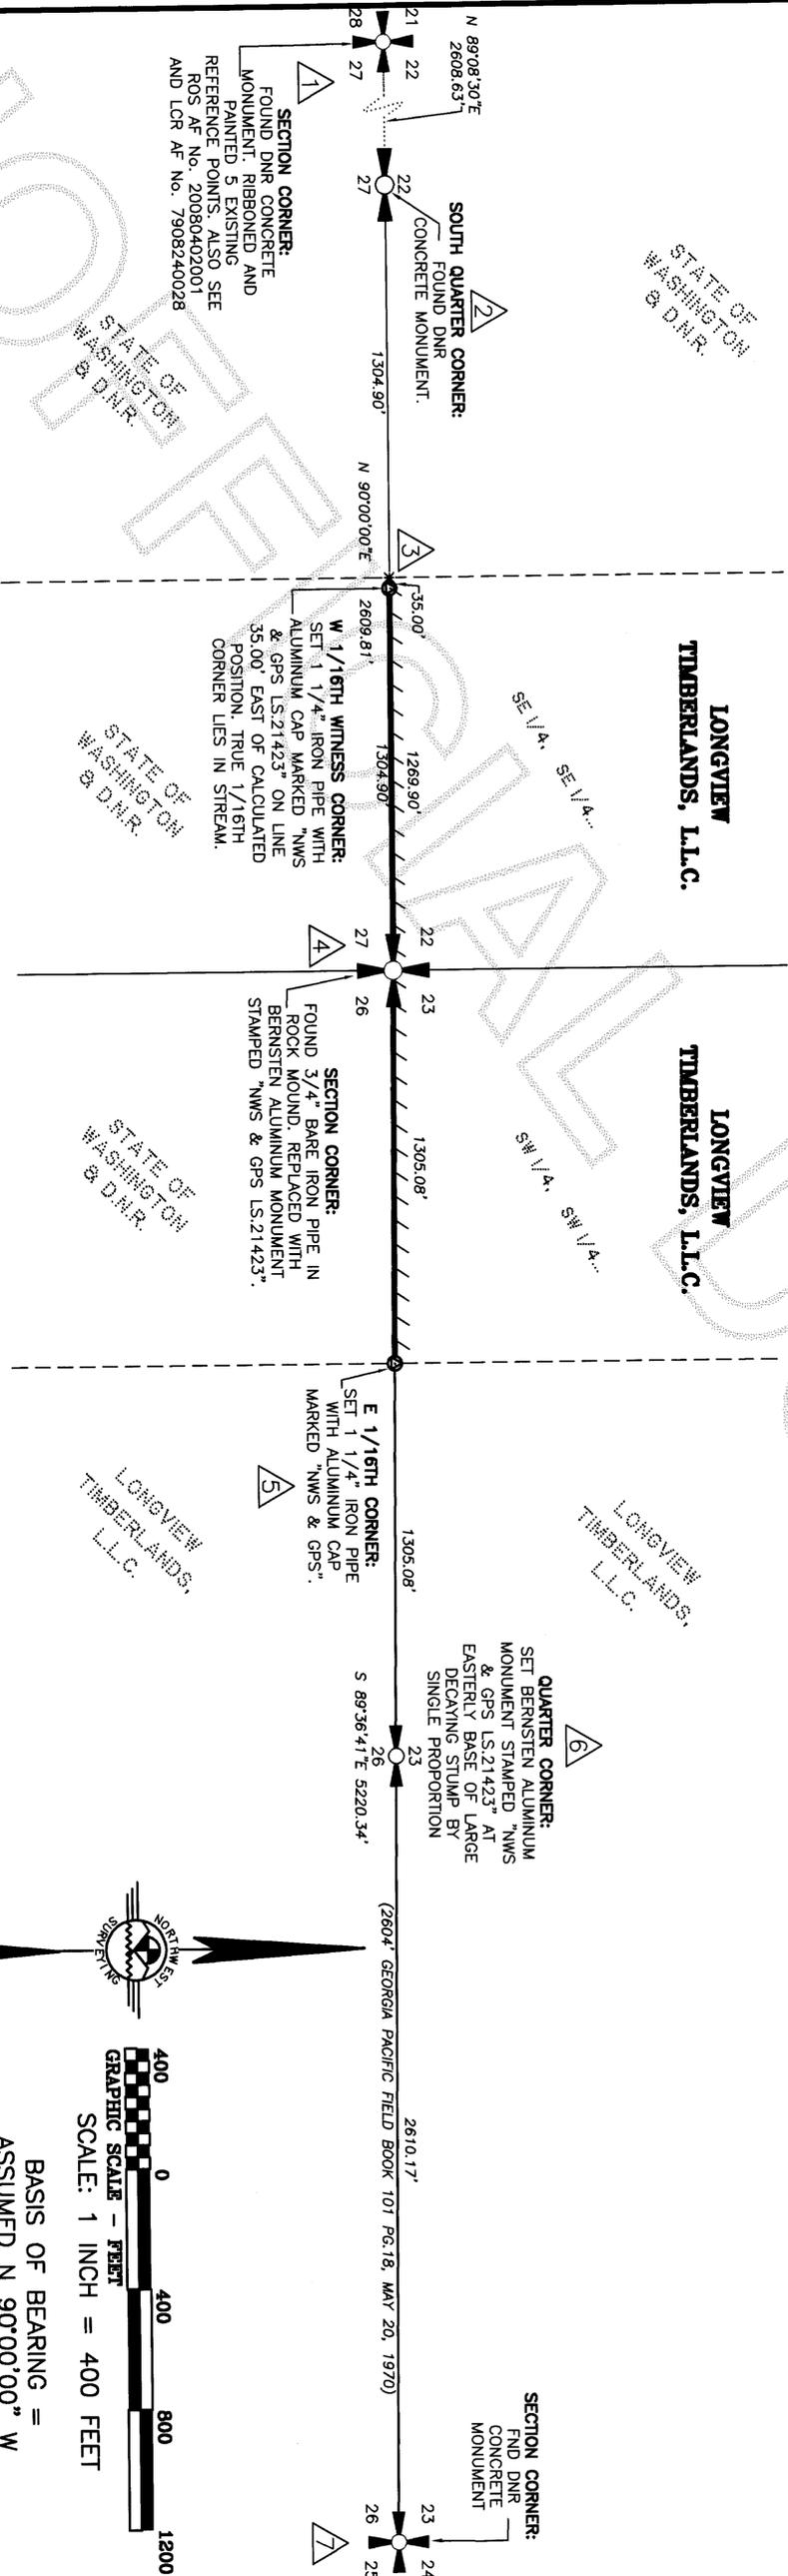

STATE OF WASHINGTON & D.N.R.  
 SOUTH QUARTER CORNER:  
 FOUND DNR CONCRETE MONUMENT.  
 SECTION CORNER:  
 FOUND DNR CONCRETE MONUMENT. RIBBONED AND PAINTED 5 EXISTING REFERENCE POINTS. ALSO SEE ROS AF No. 20080402001 AND LOR AF No. 7908240028


STATE OF WASHINGTON & D.N.R.  
 SECTION CORNER:  
 FOUND 3/4" BARE IRON PIPE IN ROCK MOUND. REPLACED WITH BERNSTEIN ALUMINUM MONUMENT STAMPED "NWS & GPS LS.21423".  
 SECTION CORNER:  
 FOUND DNR CONCRETE MONUMENT. RIBBONED AND PAINTED 5 EXISTING REFERENCE POINTS. ALSO SEE ROS AF No. 20080402001 AND LOR AF No. 7908240028

STATE OF WASHINGTON & D.N.R.  
 SECTION CORNER:  
 FOUND DNR CONCRETE MONUMENT. RIBBONED AND PAINTED 5 EXISTING REFERENCE POINTS. ALSO SEE ROS AF No. 20080402001 AND LOR AF No. 7908240028

STATE OF WASHINGTON & D.N.R.  
 SECTION CORNER:  
 FOUND DNR CONCRETE MONUMENT. RIBBONED AND PAINTED 5 EXISTING REFERENCE POINTS. ALSO SEE ROS AF No. 20080402001 AND LOR AF No. 7908240028

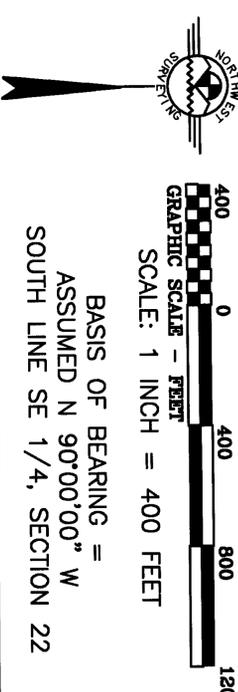

**AUDITOR'S CERTIFICATE**

FILED FOR RECORD THIS 15 DAY OF OCTOBER 2010 AT 9:11 AM.

IN BOOK \_\_\_\_\_ OF \_\_\_\_\_ AT THE REQUEST OF \_\_\_\_\_ NORTHWEST SURVEYING & GPS, INC.

5 Youngquist  
 COUNTY AUDITOR

**SURVEYOR'S CERTIFICATE**

THIS MAP CORRECTLY REPRESENTS A SURVEY MADE BY ME OR UNDER MY DIRECTION IN CONFORMANCE WITH THE REQUIREMENTS OF THE SURVEY RECORDING ACT, AT THE REQUEST OF JASON SIMES, LONGVIEW TIMBERLANDS, L.L.C.

IN AUGUST \_\_\_\_\_ OF 2010.

10/12/10  
 DATE  
 CERTIFICATE No. 21423



**PORTION OF THE SE4, SE4, SEC.22 & SW4, SW4, SEC. 23 TOWNSHIP 33 NORTH, RANGE 7 EAST OF W.M. SKAGIT COUNTY, WASHINGTON**

NORTHWEST SURVEYING & GPS, INC.  
 Dennis M. Demeyer, L.S. No.21423  
 407 5TH STREET, LYNDEN WASHINGTON, 98264  
 PH.(360) 354-1950 FAX (360) 354-7644

**RECORD OF SURVEY FOR LONGVIEW TIMBERLANDS, L.L.C.**

DRAWN BY: BRETT	DATE: 10/08/10	JOB NO.: 10-144
REVIEWED BY: DENNY	DIR: \223307	SHEET: 1 OF 1
	CRD: 223307.CRD	

# LINE SURVEY IN SECTIONS 22 & 23, TOWNSHIP 33 NORTH, RANGE 7 EAST OF W.M. SKAGIT COUNTY, WASHINGTON



OLD REFERENCE:  
FOUND 24" HEMLOCK  
W/STATE TAG

OLD REFERENCE:  
FOUND 36" HEMLOCK  
W/STATE TAG

OLD REFERENCE:  
FOUND 30" DECAYED STUMP  
W/STATE TAG

OLD REFERENCE:  
FOUND 30" DECAYED STUMP  
W/WEYERHAEUSER TAG

OLD REFERENCE:  
FOUND 30" HEMLOCK STUMP  
W/STATE TAG

OLD REFERENCE:  
FOUND 22" DECAYED STUMP  
W/WEYERHAEUSER TAG

**QUARTER CORNER:**  
FOUND DNR  
CONCRETE  
MONUMENT

10" SILVER FIR  
WITH NEW SCRIBING,  
8" SPIKE AND TAG

16" SILVER FIR  
WITH NEW SCRIBING,  
8" SPIKE AND TAG

16" SILVER FIR  
WITH NEW SCRIBING,  
8" SPIKE AND TAG

201010150042  
Shagit County Auditor  
10/15/2010 Page 2 of 2 9:11AM


10" SILVER FIR  
WITH NEW SCRIBING,  
8" SPIKE AND TAG

CALCULATED POSITION  
(LIES IN STREAM)

**1/16TH WITNESS CORNER:**  
SET IRON PIPE WITH  
ALUMINUM CAP MARKED "NWS  
& GPS LS.21423" ON LINE  
35.00' EAST OF CALCULATED  
POSITION. TRUE 1/16TH  
CORNER LIES IN STREAM.

16" HEMLOCK  
WITH NEW SCRIBING,  
8" SPIKE AND TAG

11" HEMLOCK  
WITH NEW SCRIBING,  
8" SPIKE AND TAG

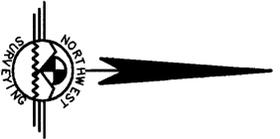

**SECTION CORNER:**  
FND DNR CONCRETE  
MONUMENT

OLD REFERENCE:  
FOUND 30" DECAYED STUMP  
W/WEYERHAEUSER TAG

OLD REFERENCE:  
FOUND 30" HEMLOCK STUMP  
W/STATE TAG

15" SILVER FIR  
WITH NEW SCRIBING,  
8" SPIKE AND TAG

**SECTION CORNER:**  
FOUND 3/4" BARE IRON PIPE IN  
ROCK MOUND, REPLACED WITH  
BERNSTEIN ALUMINUM MONUMENT  
STAMPED "NWS & GPS LS.21423".

23" HEMLOCK  
WITH NEW SCRIBING,  
8" SPIKE AND TAG

21" HEMLOCK  
WITH NEW SCRIBING,  
8" SPIKE AND TAG

14" SILVER FIR  
WITH NEW SCRIBING,  
8" SPIKE AND TAG

**E 1/16TH CORNER:**  
SET 1 1/4" IRON PIPE  
WITH ALUMINUM CAP  
MARKED "NWS & GPS".

12" SILVER FIR  
WITH NEW SCRIBING,  
8" SPIKE AND TAG

18" HEMLOCK  
WITH NEW SCRIBING,  
8" SPIKE AND TAG

14" HEMLOCK  
WITH NEW SCRIBING,  
8" SPIKE AND TAG

14" HEMLOCK  
WITH NEW SCRIBING,  
8" SPIKE AND TAG

8" SILVER FIR  
WITH NEW SCRIBING,  
8" SPIKE AND TAG

8" SILVER FIR  
WITH NEW SCRIBING,  
8" SPIKE AND TAG

HEMLOCK SWAG  
WITH DNR TAG

22" SILVER FIR  
8" SPIKE AND TAG

**SECTION CORNER:**  
FND DNR CONCRETE  
MONUMENT

11" SILVER FIR  
8" SPIKE AND TAG



**NORTHWEST SURVEYING & GPS, INC.**  
Dennis M. DeMeyer, L.S. No. 21423  
407 5TH STREET, LYNDEN WASHINGTON, 98264  
PH. (360) 354-1950 FAX (360) 354-7644

DRAWN BY: BRETT	DATE: 10/08/10	JOB NO.:
REVIEWED BY: DENNY	DNR: 223307	10-144
	CRD: 223307.CRD	SHEET: 2 OF 2