


Survey in the SE1/4 of the SE1/4 of Section 5, Twp. 33 N., Rng. 3 E., W.M.

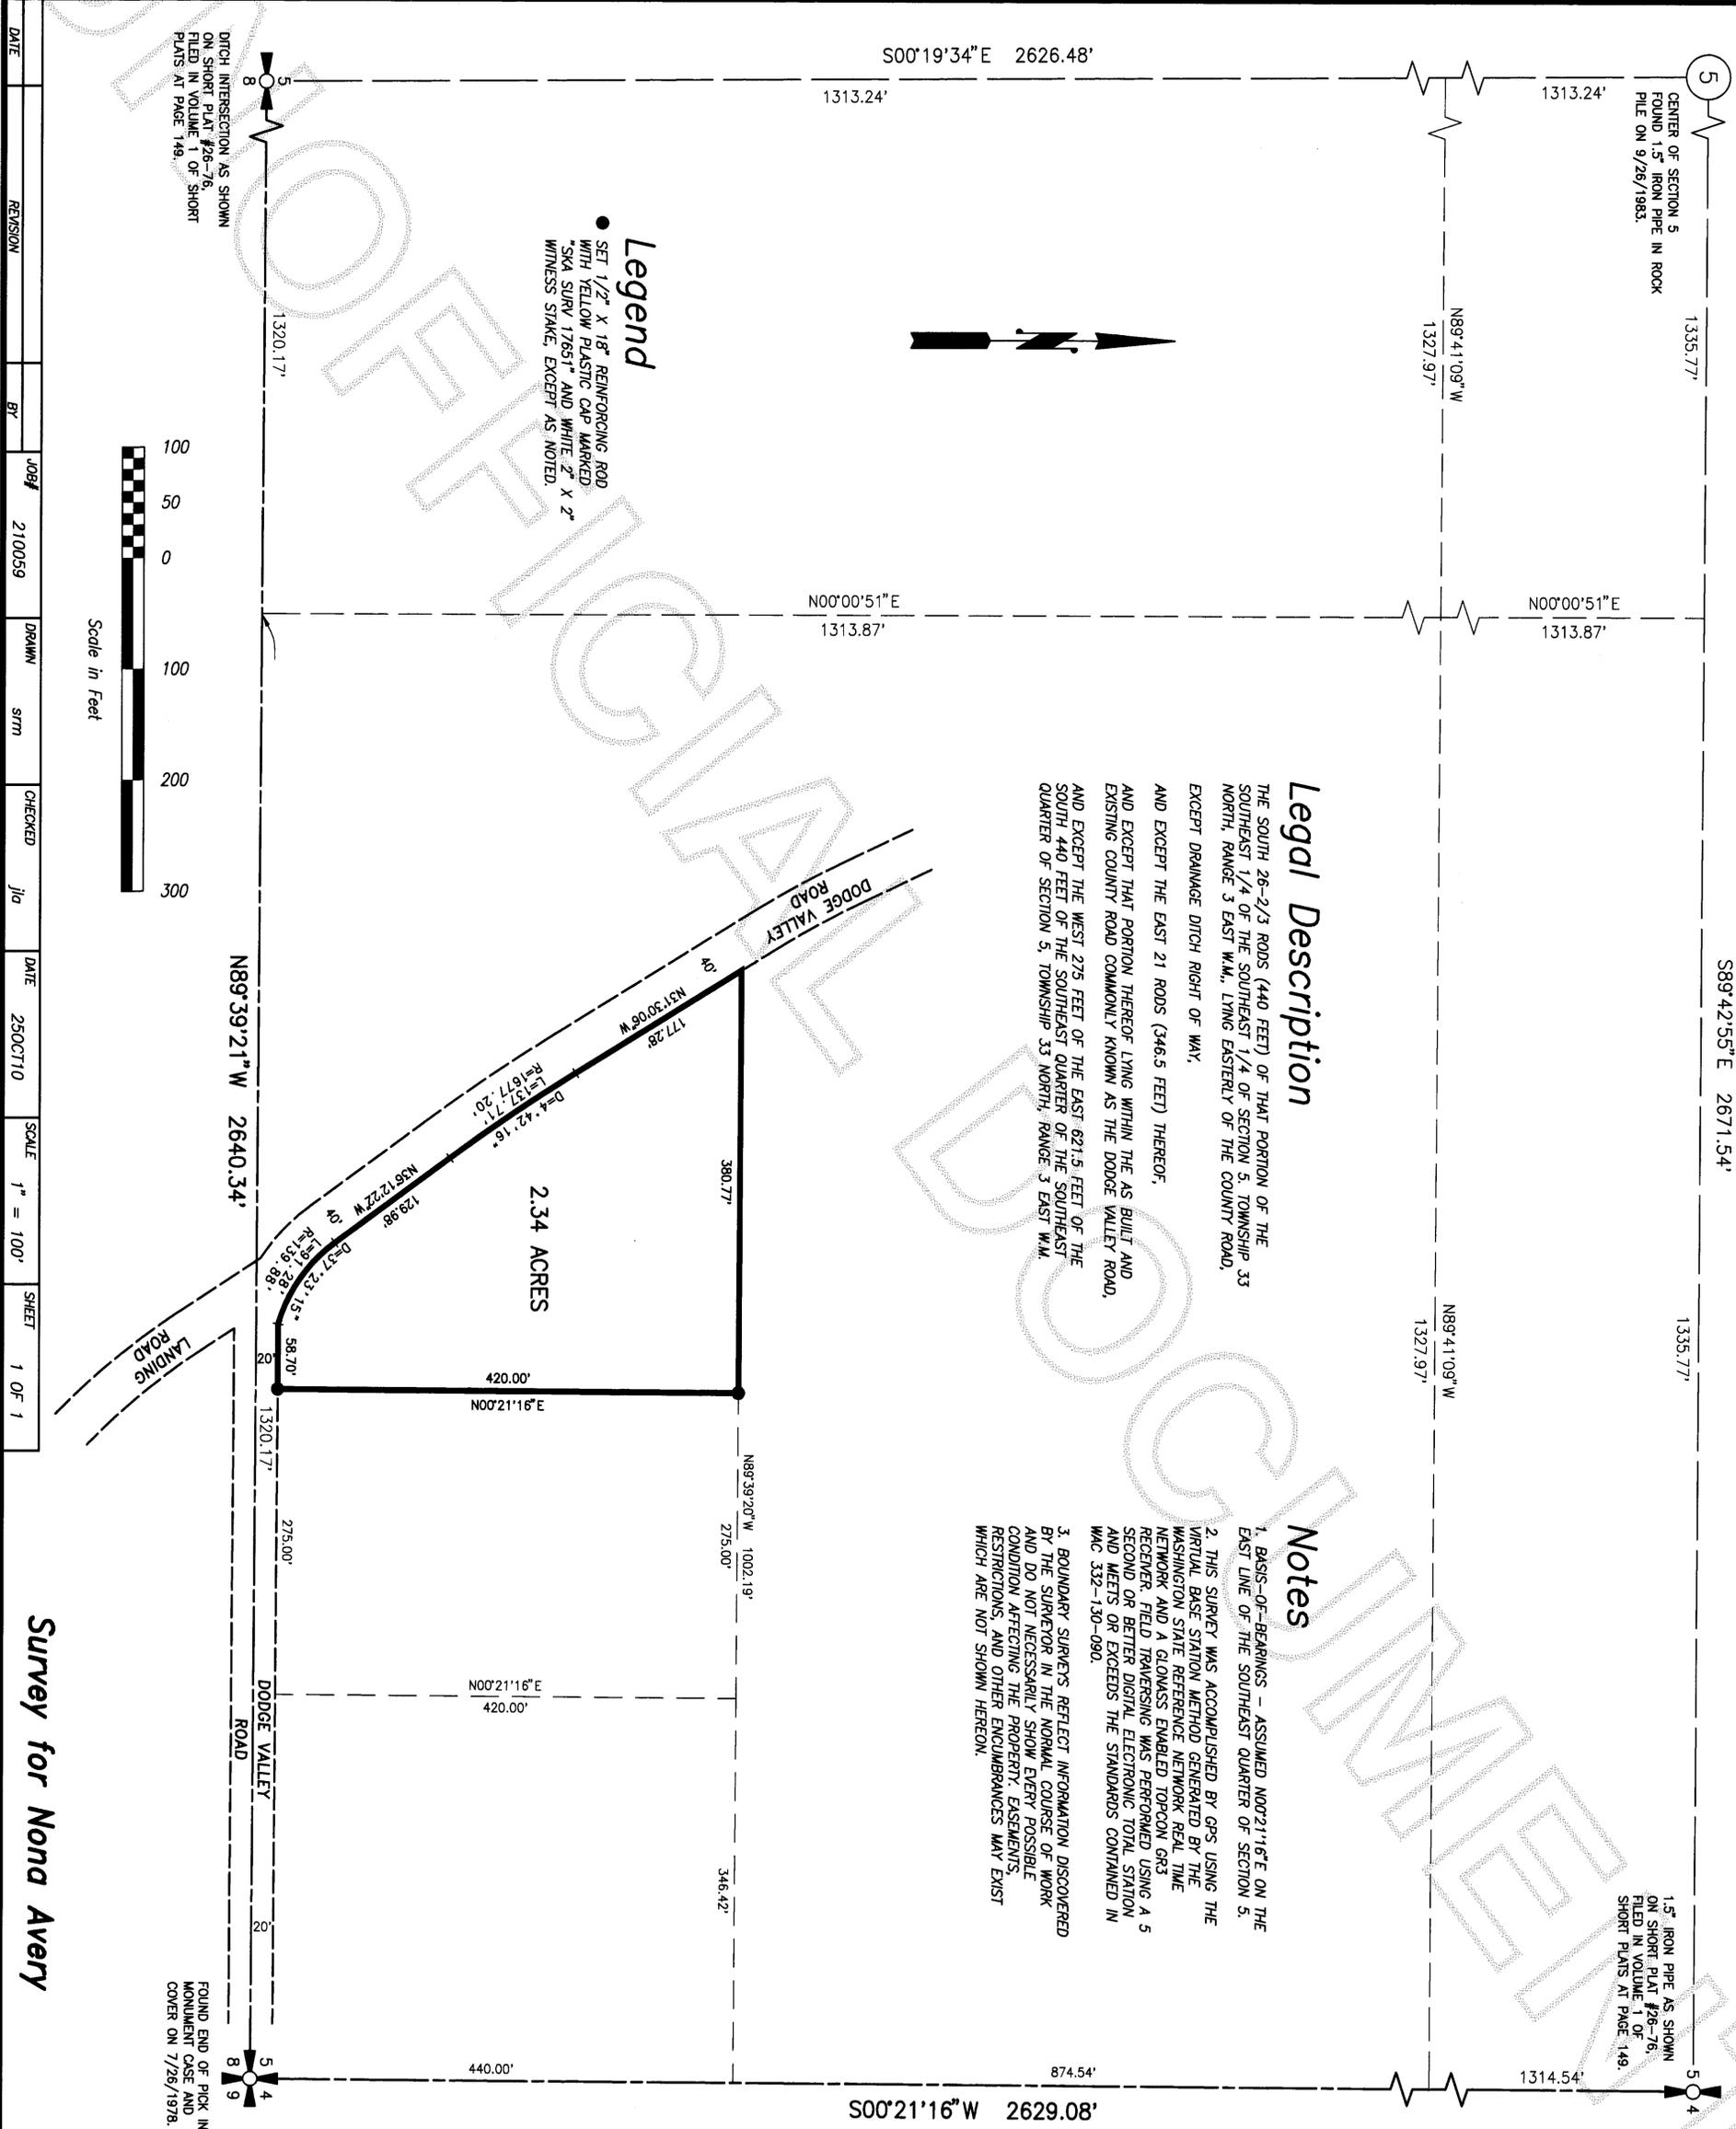

DATE	REVISION	BY	JOB#	DRAWN	CHECKED	DATE	SCALE	SHEET
			210059	stn	jia	25OCT10	1" = 100'	1 OF 1

DITCH INTERSECTION AS SHOWN ON SHORT PLAT #26-76, FILED IN VOLUME 1 OF SHORT PLATS AT PAGE 149.

5
CENTER OF SECTION 5 FOUND 1.5" IRON PIPE IN ROCK FILE ON 9/26/1983.

5
1.5" IRON PIPE AS SHOWN ON SHORT PLAT #26-76, FILED IN VOLUME 1 OF SHORT PLATS AT PAGE 149.

SURVEYOR'S CERTIFICATE
This map correctly represents a survey made by me or under my direction in conformance with the Survey Recording Act in October 2010 at the request of Nona Avery.

AUDITOR'S CERTIFICATE
201010270077
Skagit County Auditor
10/27/2010 Page 1 of 1 3:38PM

John L. Abenroth CERT#17651
Date 10/27/10

J. Wangquist
County Auditor or Deputy Auditor

Skagit Surveyors & Engineers
806 Metcalf St., Sedro-Woolley, WA 98284 Phone: (360) 855-2121 FAX: (360) 855-1658



COPYRIGHT 2008 SKAGIT SURVEYORS, INC.