
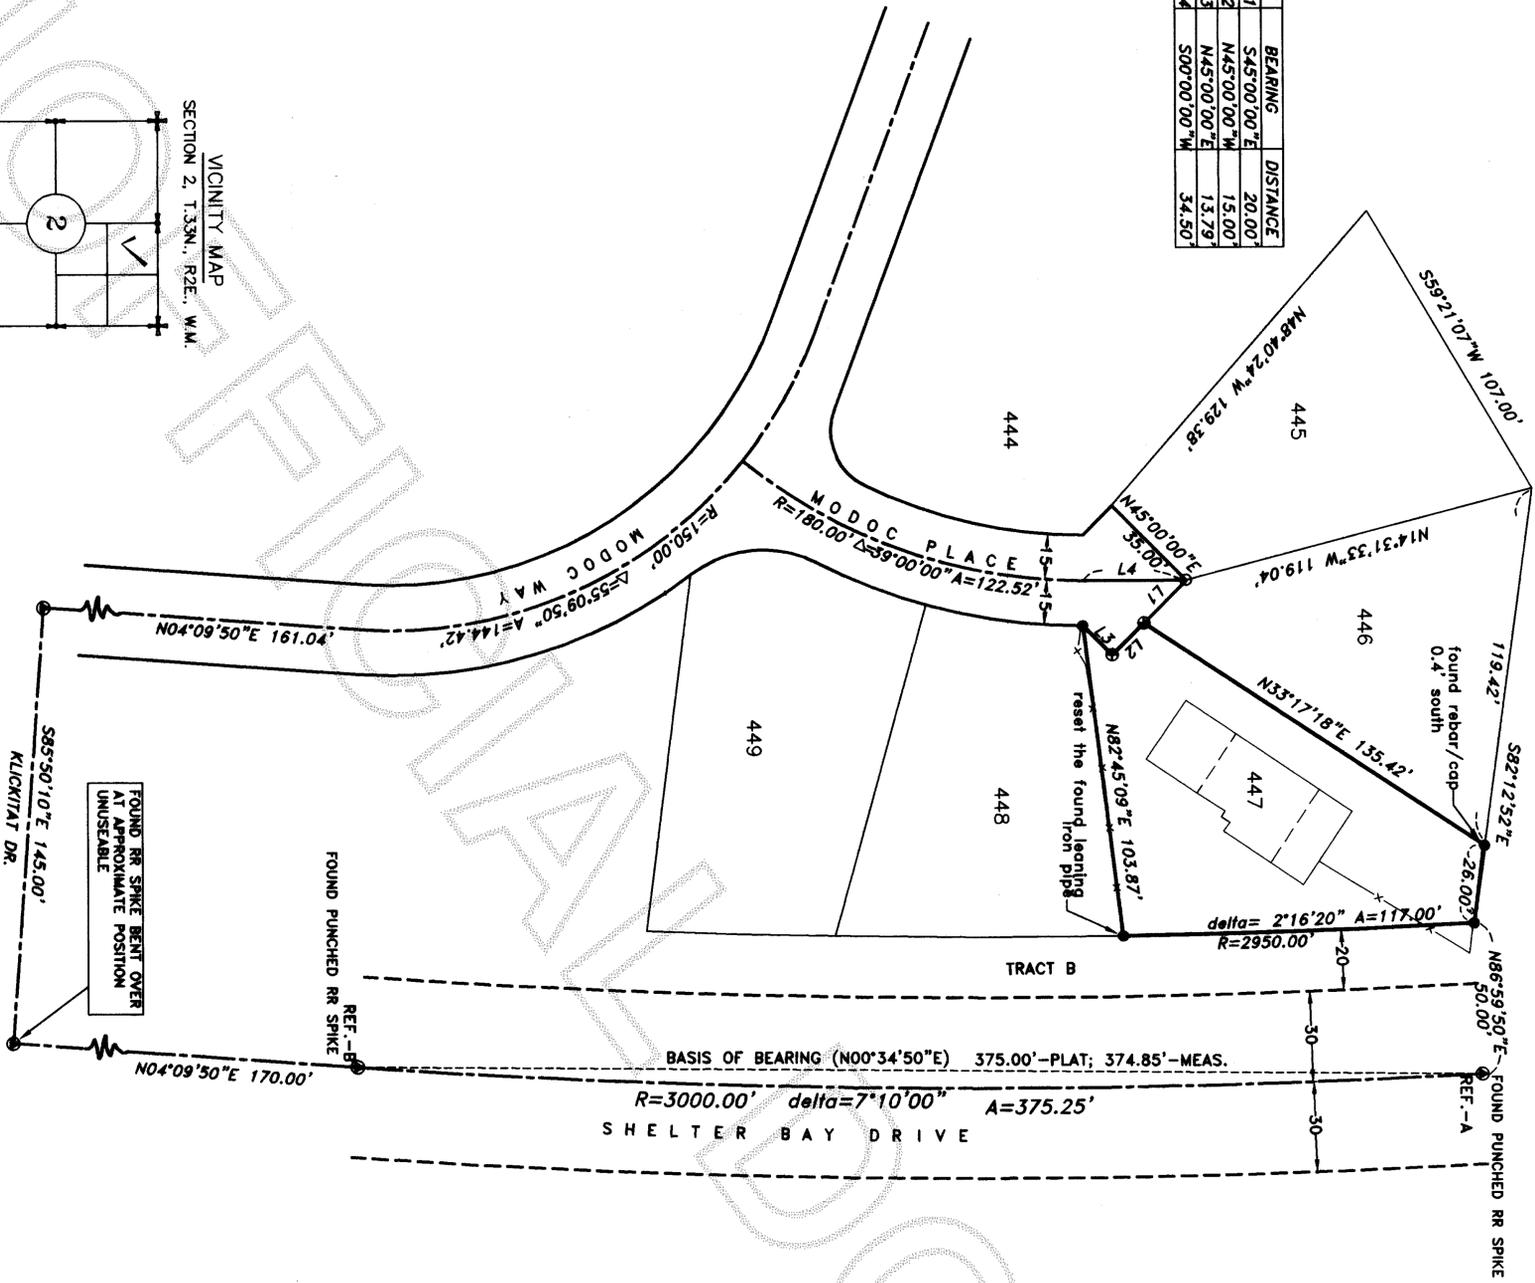


LINE	BEARING	DISTANCE
L1	S45°00'00"E	20.00'
L2	N45°00'00"W	15.00'
L3	N45°00'00"E	13.79'
L4	S00°00'00"W	34.50'

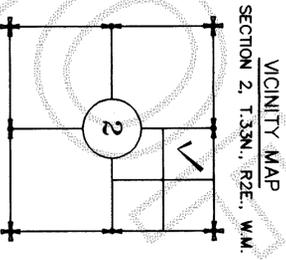


SURVEYOR'S CERTIFICATE

This map correctly represents a survey made by me or under my direction in conformance with the requirements of the SURVEY RECORDING ACT at the request of STEVEN KLEIN in MAY 2010.

Stuart B. VanBuren, Jr., P.L.S.
Certificate No. 21591



AZIMUTH
ORTHWEST, INC.
 17963 WOOD ROAD
 BOW, WA, 98232
 [960] 724-7326

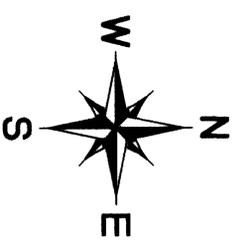

- NOTES:**
1. SURVEY BASED ON PLAT OF SHELTER BAY, DIV. 3 UNDER A.F.#737014
 2. DENOTES 5/8" REBAR AND YELLOW CAP IMPRINTED "AZIMUTH NW 21591" SET THIS SURVEY.
 - ⊕ DENOTES SCRIBE ON CONCRETE.
 - DENOTES CORNERS FOUND.
 - x— DENOTES FENCE LINE.
 - DENOTES RR SPIKE MON.
 3. THIS SURVEY PERFORMED BY FIELD TRAVERSE USING A SECOND ELECTRONIC DISTANCE MEASURING THEODOLITE.
 4. BASIS OF BEARING: N0°34'50"E BETWEEN REF. POINT A AND REF. POINT B AS SHOWN
 5. THIS SURVEY DEPICTS THE EXISTING FENCE AND OTHER OCCUPATIONAL INDICATORS IN ACCORDANCE WITH WAC 332.130. THESE OCCUPATIONAL INDICATORS MAY INDICATE A POTENTIAL FOR CLAIMS OF UNWRITTEN TITLE. LEGAL OWNERSHIP BASED UPON UNWRITTEN TITLE CLAIMS HAS NOT BEEN RESOLVED BY THIS SURVEY.

LEGAL DESCRIPTION

LOT NO. 447, "SURVEY OF SHELTER BAY DIV. 3, TRIBAL AND ALLOTTED LANDS OF SWINOMISH INDIAN RESERVATION," AS RECORDED IN VOLUME 43 OF OFFICIAL RECORDS, PAGES 839 TO 842, INCLUSIVE, RECORDS OF SKAGIT COUNTY, WASHINGTON.

STUART B. VANBUREN, JR.
 SKAGIT COUNTY AUDITOR

DAVID J. SWAN
 DEPUTY

Filed for Record at the request of AZIMUTH NORTHWEST, INC.
 201010290070
 Skagit County Auditor
 10/29/2010 Page 1 of 1 1:10:03AM

SURVEY IN THE N.E. QUARTER SECTION 2, T.33N., R.2E., W.M. IN SHELTER BAY DIV. #3 SKAGIT COUNTY, WASHINGTON

FOR
STEVEN KLEIN

DRWG: 0995ros1.dwg DATE: May, 2010 SHEET 1 OF 1
 CHECKED: SVB SCALE: 1" = 40' JOB NO. 10.0995