



AUDITORS CERTIFICATE

RECORD OF SURVEY AT THE REQUEST OF DALE K. HERRIGSTAD

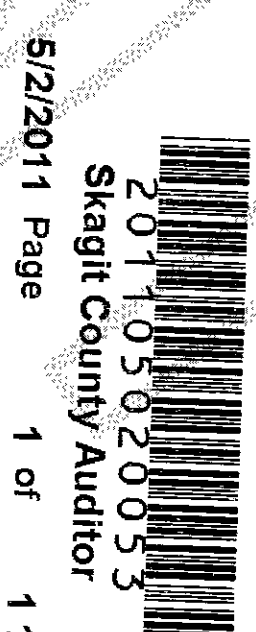


James J. Jorgensen
AUDITOR

Michael J. Jorgensen
DEPUTY AUDITOR

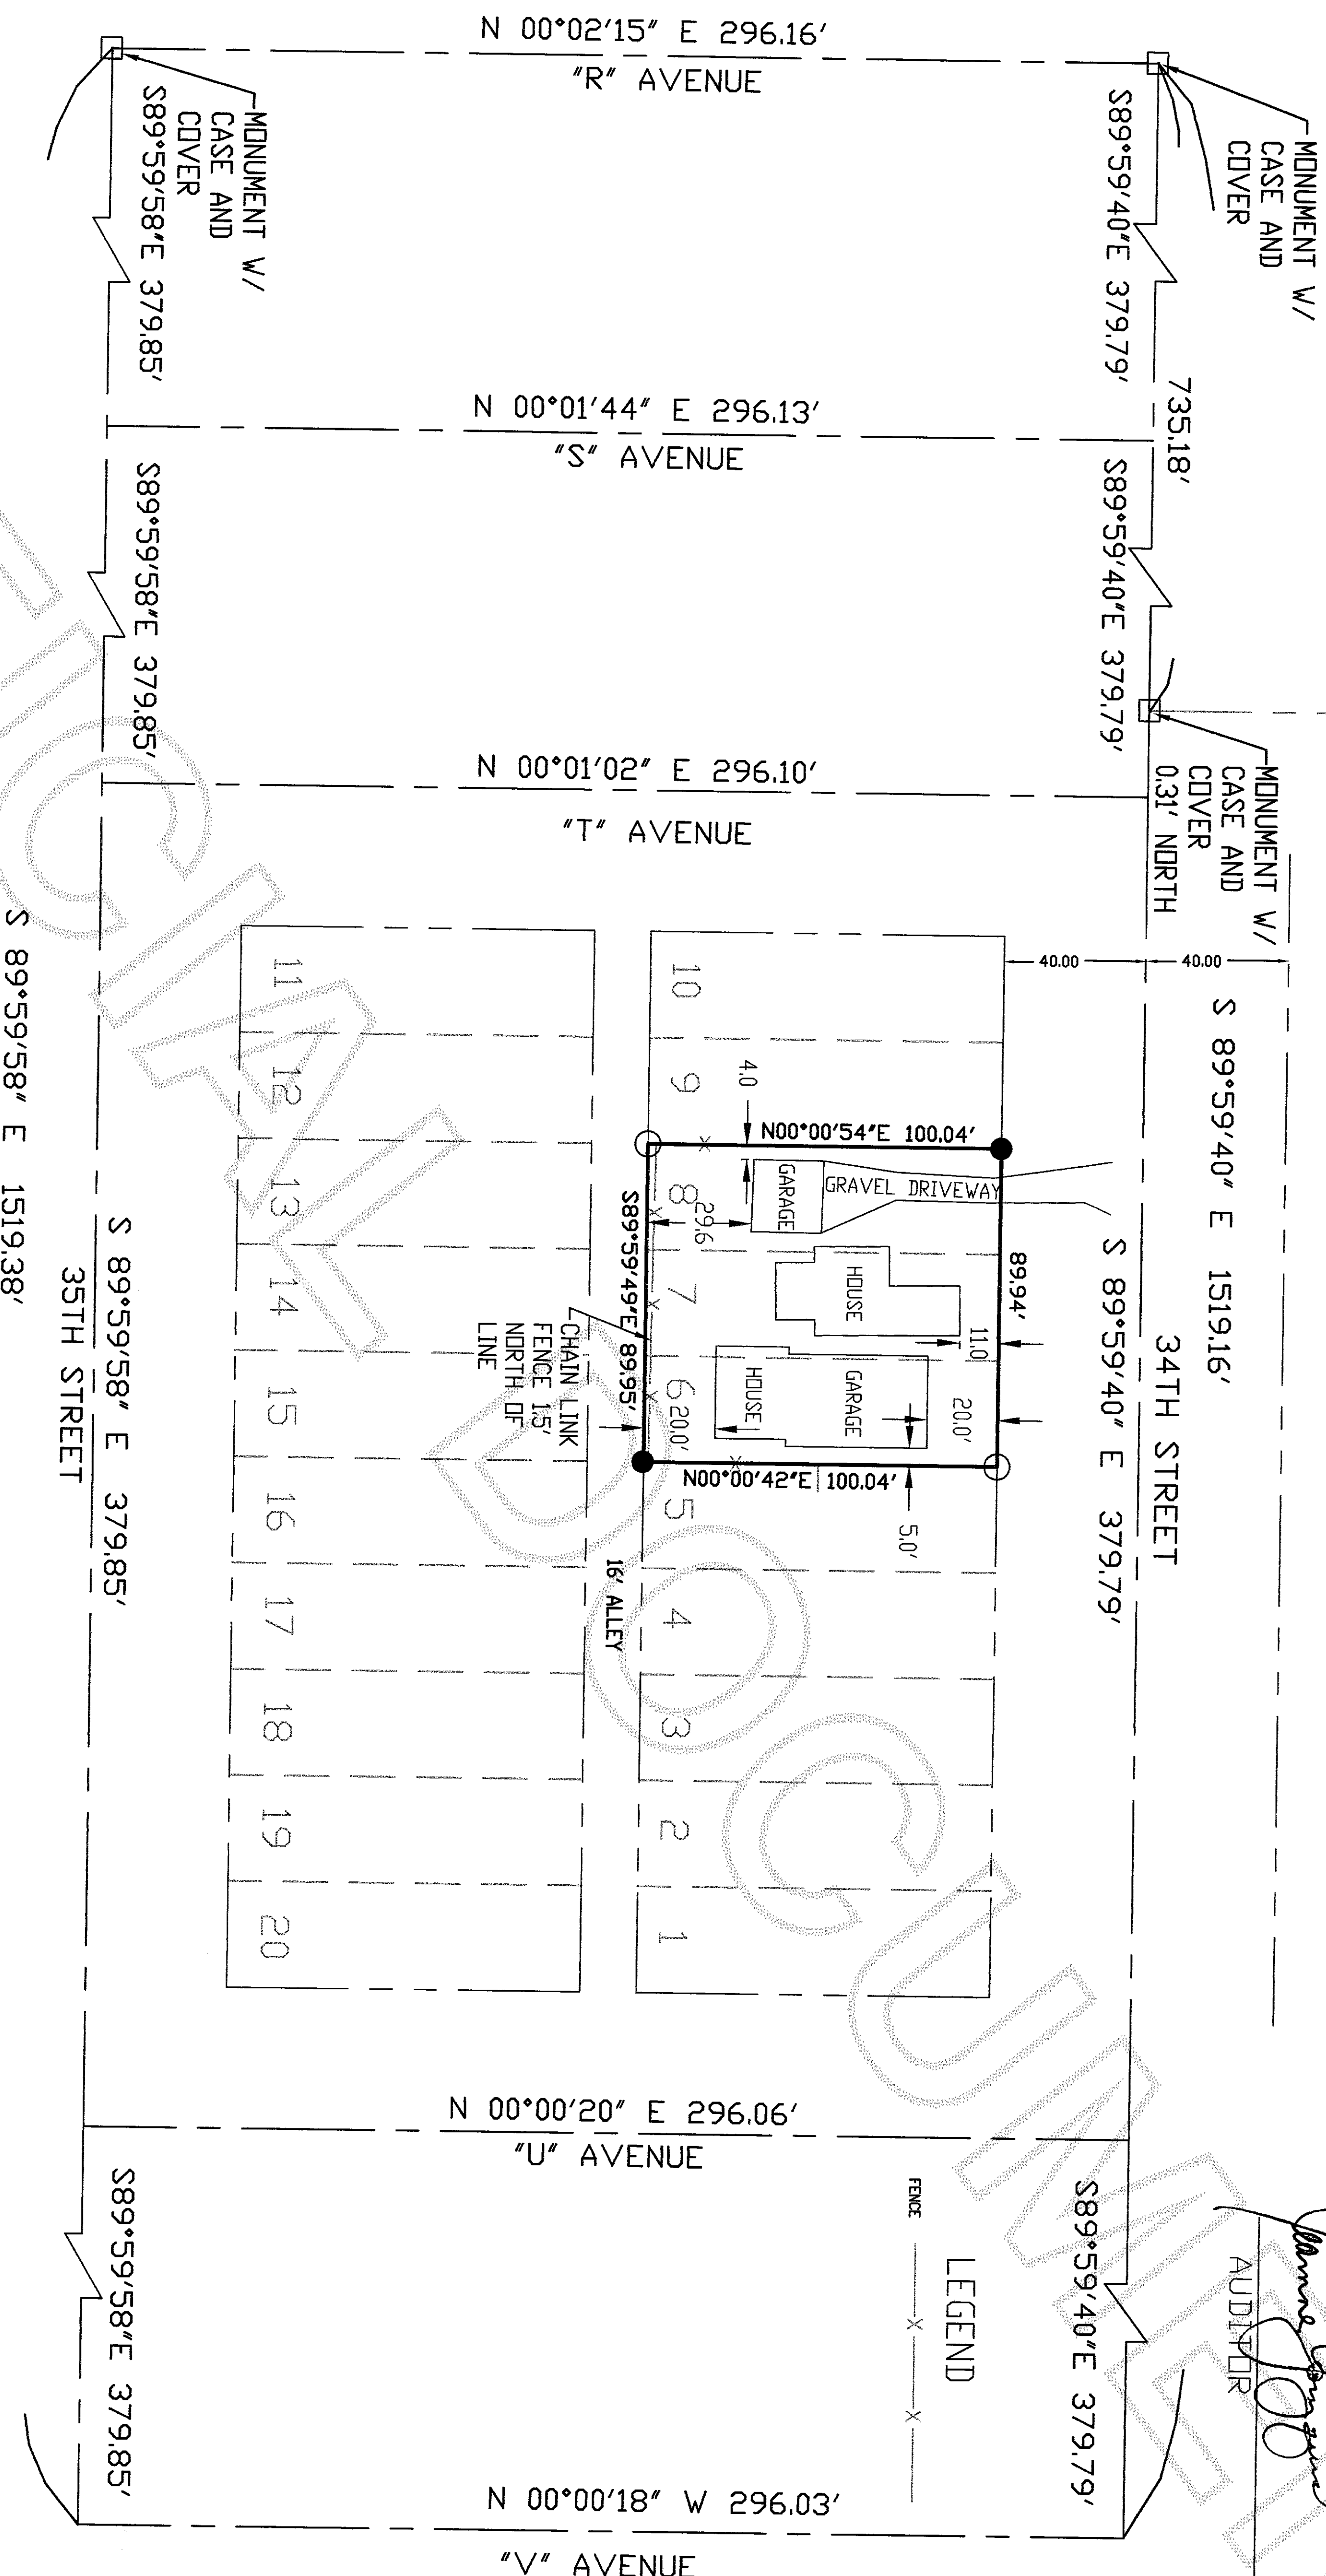

LEGEND
FENCE — X — X —

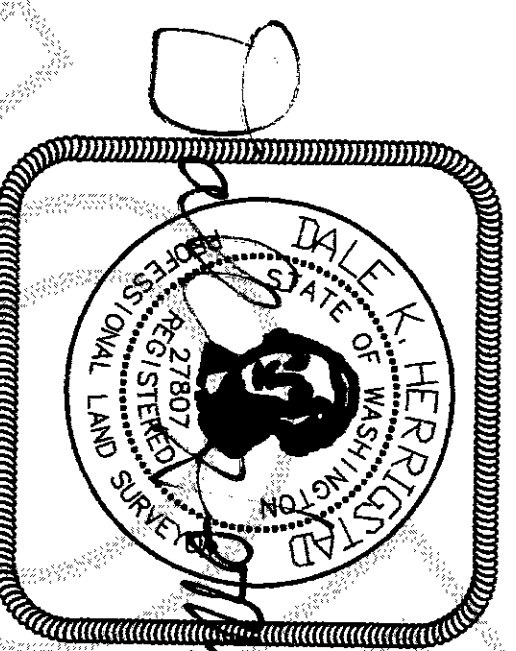

SURVEYORS CERTIFICATE

THIS RECORD OF SURVEY CORRECTLY REPRESENTS A SURVEY MADE BY ME OR UNDER MY DIRECTION IN CONFORMANCE WITH THE SURVEY RECORDING ACT AT THE REQUEST OF WILLIAM J. MENDUM OF SKAGIT COUNTY, IN JANUARY 2011.

DALE K. HERRIGSTAD, P.L.S.

Dale K. Herrigstad


Date 5-2-2011
Certificate No. 27807

LEGAL DESCRIPTION

Lots 6, 7 and 8, Block 26, "BEALE'S MAPLE-GRAVE ADDITION TO THE CITY OF ANACORTES", as per the Plat recorded in Volume 2 of Plats, page 19, records of Skagit County, Washington. Situate in County of Skagit, State of Washington.

NOTES:-

1. THE LEGAL DESCRIPTION FOR THIS SURVEY IS A QUIT CLAIM DEED RECORDED UNDER AUDITOR'S FILE #200708230158.
2. SET RE-BAR AND RED CAP P.L.S. #27807.
3. FOUND EXISTING 3/4" PIPE.
4. FOUND MONUMENT WITH CASE AND COVER.
5. EQUIPMENT USED: Pentax 323N Total Station.
6. MONUMENTS TIED ON 12-14-2010.
7. ERROR OF CLOSURE MEETS WASHINGTON STATE SURVEY STANDARDS.
8. SURVEY METHOD: STANDARD FIELD TRAVERSE.
9. BASIS OF BEARINGS: Recorded survey AF 200606090070.

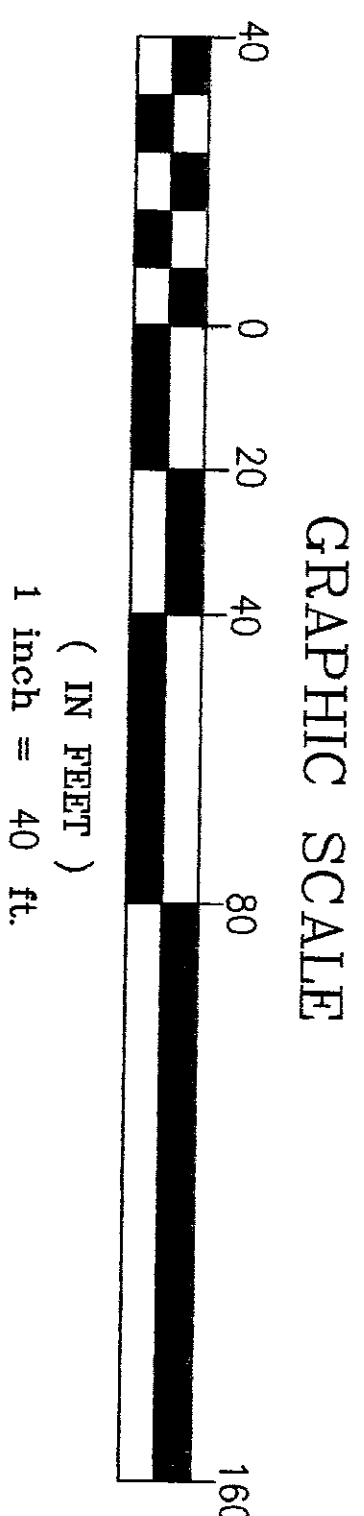

RECORD OF SURVEY FOR:

William J. Mendum
PO Box 1656
Anacortes, WA 98221

A PORTION OF THE NW 1/4 OF SECTION 30, TOWNSHIP 35 N., RNG. 2 EAST, W.M. CITY OF ANACORTES, SKAGIT COUNTY, WASHINGTON

HERRIGSTAD ENGINEERING & SURVEYING

4320 Whistle Lake Road, Anacortes, WA 98221 (360) 299-8804

SHEET 1 OF 1

DWG.: J909

DWN BY: DKH

CHECK BY: DH

DATE: Dec. 2010

SCALE: 1"=30'

JOB NO.: 909