

Return to:

Kellie Cook  
1820 Monroe St  
Burlington WA. 98233



201107130031  
Skagit County Auditor

7/13/2011 Page 1 of 2 11:12AM

**PROTECTED CRITICAL AREA SITE PLAN**  
Page 1 of 2

Grantor/Owner: Steve & Kellie Cook

Grantee: PUBLIC

Site Address: 17982 Wood Road

Property ID #: P48139 Assessors Tax Account #: 360324-0-001-0006

Legal Description: Sec. 24 Twp. 36 Rng. 03/ Plat Name: --- Lot: ---

Permit/Activity #: PL07-0631

The PROTECTED CRITICAL AREA (PCA) is to be left undisturbed in its natural state. "With the exception of activities identified as Allowed without Standard review under SCC 14.24.070, any land-use activity that can impair the functions and values of critical areas or their buffers through a development activity or by disturbance of the soil or water, and/or by removal of, or damage to, existing vegetation shall require critical areas review and written authorization pursuant to SCC 14.24." SCC 14.24.060

No clearing, grading, filling, logging or removal of woody material, building, construction or road construction of any kind, planting of non-native vegetation or grazing of livestock is allowed within the PCA areas except as specifically permitted by Skagit County on a case-by-case basis consistent with SCC 14.24.


Representations on this site plan may be approximations only and should not be used for purposes other than for determining general locations of critical areas. Development activities beyond the scope of this plan may require additional studies and approvals.

The above references to "Grantor" and "Grantee" shall not be construed as a transfer of property ownership and are used solely for filing with the County Auditor.

Owner: Kellie & Steve Cook Date: 7.13.11


On this day personally appeared before me KELLIE COOK  
the individual described herein and acknowledged to me that she signed the same as her free  
and voluntary act and deed for the uses and purposes therein mentioned.

Patti Chambers, Notary Public in and for the State of Washington,  
residing at Mount Vernon Date: 7/13/11

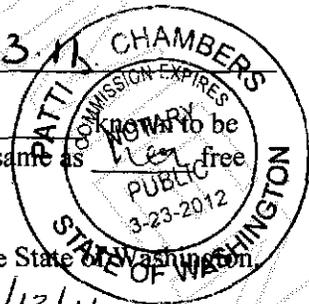

UNOFFICIAL DOCUMENT

17982 Wood Road  
P48139

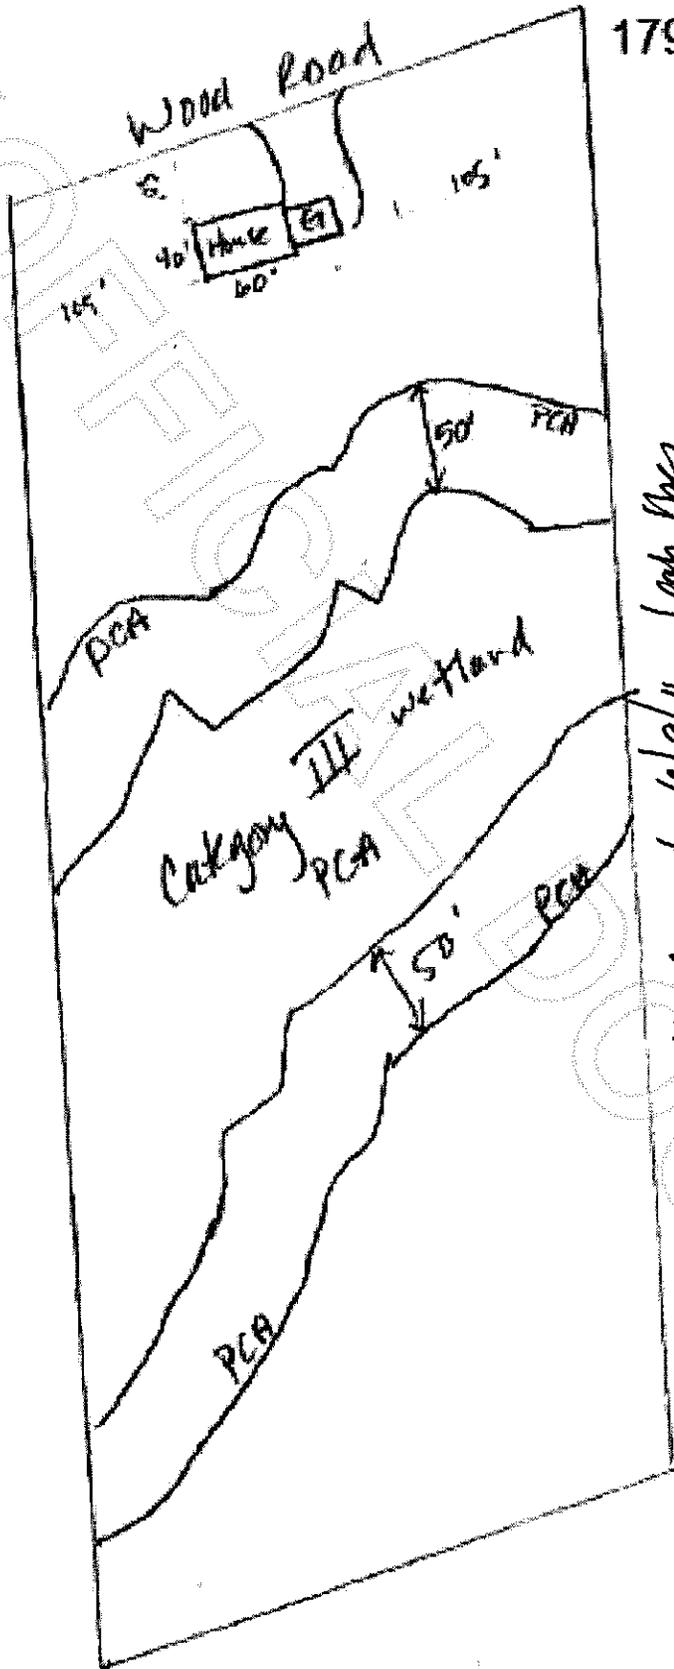

CRD Approved 6/9/11 Cash fees



201107130031  
Skagit County Auditor