

20110040041
Skagit County Auditor
10/4/2011 Page 1 of 1 11:52AM

FOUND CONC. MONUMENT
AUG. 4, 2011


2634.69'
S87°22'42"E

NOT FOUND
CALCULATED PER AF#8906010090
SURVEY VOL. 8, PG. 183.

James J. Smith
COUNTY AUDITOR
SKAGIT COUNTY WASHINGTON

David J. Mule
BY DEPUTY

FOUND CAPPED ALUMINUM PIPE
AUG. 4, 2011

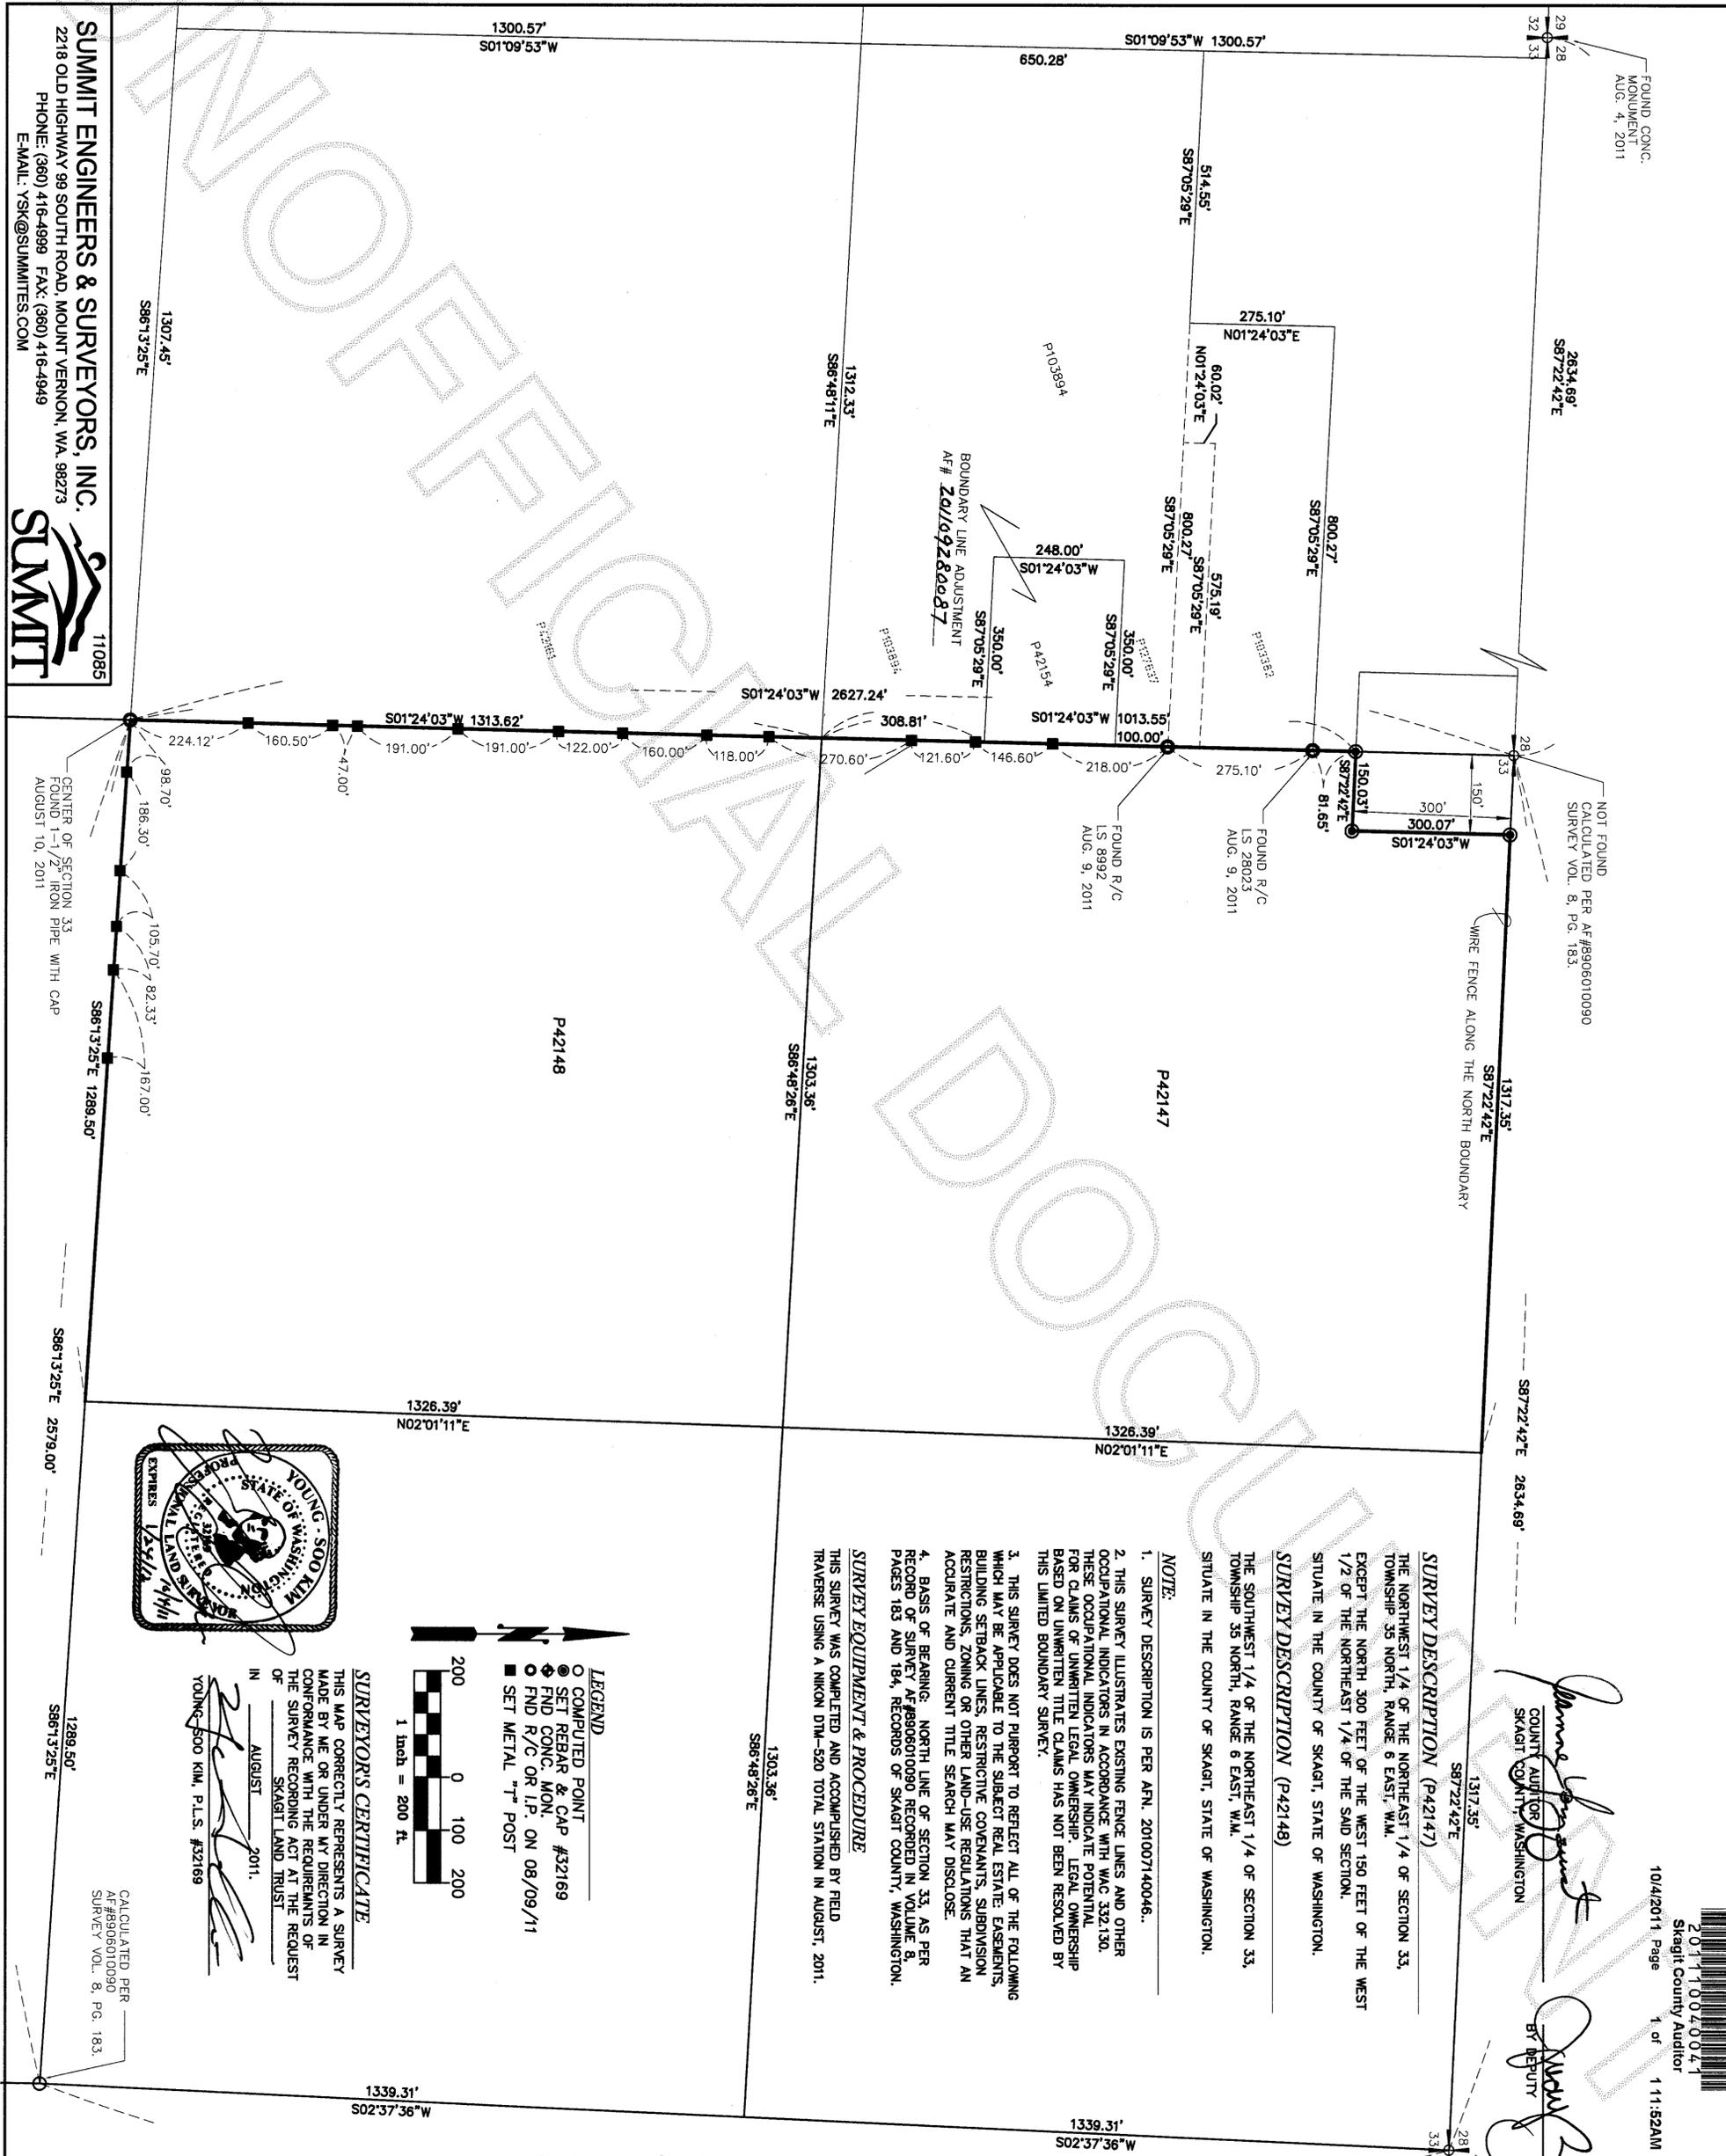

SURVEY DESCRIPTION (P42147)
THE NORTHWEST 1/4 OF THE NORTHEAST 1/4 OF SECTION 33, TOWNSHIP 35 NORTH, RANGE 6 EAST, W.M.
EXCEPT THE NORTH 300 FEET OF THE WEST 150 FEET OF THE WEST 1/2 OF THE NORTHEAST 1/4 OF THE SAID SECTION.
SITUATE IN THE COUNTY OF SKAGIT, STATE OF WASHINGTON.

SURVEY DESCRIPTION (P42148)
THE SOUTHWEST 1/4 OF THE NORTHEAST 1/4 OF SECTION 33, TOWNSHIP 35 NORTH, RANGE 6 EAST, W.M.
SITUATE IN THE COUNTY OF SKAGIT, STATE OF WASHINGTON.

NOTE:
1. SURVEY DESCRIPTION IS PER AFN. 201007140046.
2. THIS SURVEY ILLUSTRATES EXISTING FENCE LINES AND OTHER OCCUPATIONAL INDICATORS IN ACCORDANCE WITH WAC 332.130. THESE OCCUPATIONAL INDICATORS MAY INDICATE POTENTIAL FOR CLAIMS OF UNWRITTEN LEGAL OWNERSHIP. LEGAL OWNERSHIP BASED ON UNWRITTEN TITLE CLAIMS HAS NOT BEEN RESOLVED BY THIS LIMITED BOUNDARY SURVEY.
3. THIS SURVEY DOES NOT PURPORT TO REFLECT ALL OF THE FOLLOWING WHICH MAY BE APPLICABLE TO THE SUBJECT REAL ESTATE: EASEMENTS, BUILDING SETBACK LINES, RESTRICTIVE COVENANTS, SUBDIVISION RESTRICTIONS, ZONING OR OTHER LAND-USE REGULATIONS THAT AN ACCURATE AND CURRENT TITLE SEARCH MAY DISCLOSE.
4. BASIS OF BEARING: NORTH LINE OF SECTION 33, AS PER RECORD OF SURVEY AF#8906010090 RECORDED IN VOLUME 8, PAGES 183 AND 184, RECORDS OF SKAGIT COUNTY, WASHINGTON.

SURVEY EQUIPMENT & PROCEDURE
THIS SURVEY WAS COMPLETED AND ACCOMPLISHED BY FIELD TRAVERSE USING A NIKON DTM-520 TOTAL STATION IN AUGUST, 2011.



SURVEYOR'S CERTIFICATE
THIS MAP CORRECTLY REPRESENTS A SURVEY MADE BY ME OR UNDER MY DIRECTION IN CONFORMANCE WITH THE REQUIREMENTS OF THE SURVEY RECORDING ACT AT THE REQUEST OF SKAGIT LAND TRUST
IN AUGUST 2011.
YOUNG SOO KIM, P.L.S. #32169

SUMMIT ENGINEERS & SURVEYORS, INC. 11085
2216 OLD HIGHWAY 99 SOUTH ROAD, MOUNT VERNON, WA, 98273
PHONE: (360) 416-4999 FAX: (360) 416-4949
E-MAIL: YSK@SUMMITES.COM

