

Survey in the SE1/4 of the NW1/4 of Section 9, Twp. 35 N., Rng. 8 E., W.M.

Legal Description
 THE NORTH 150 FEET OF THE WEST 200 FEET OF LOT 13, "EVERETT'S FERTILE ACRES" ACCORDING TO THE
 PLAT RECORDED IN VOLUME 7 OF PLATS, PAGES 16 AND 17, RECORDS OF SKAGIT COUNTY, WASHINGTON.


Notes

1. BASIS-OF-BEARINGS - ASSUMED $S00^{\circ}22'49"E$ ON THE WEST LINE OF THE NORTHWEST QUARTER OF SECTION 9, (PER SURVEY FILED IN A.F.#200702060128).
2. THIS SURVEY WAS ACCOMPLISHED BY FIELD TRAVERSE USING: 5 SECOND OR BETTER DIGITAL ELECTRONIC TOTAL STATION, AND MEETS OR EXCEEDS THE STANDARDS CONTAINED IN WAC 332-130-090.
3. BOUNDARY SURVEYS REFLECT INFORMATION DISCOVERED BY THE SURVEYOR IN THE NORMAL COURSE OF WORK AND DO NOT NECESSARILY SHOW EVERY POSSIBLE CONDITION AFFECTING THE PROPERTY, EASEMENTS, RESTRICTIONS, AND OTHER ENCUMBRANCES MAY EXIST.
4. FOR ADDITIONAL INFORMATION SEE SURVEY FILED IN A.F.#200702060128 and A.F.#200903190001.

Legend

- SET $1/2" \times 18"$ REINFORCING ROD WITH YELLOW PLASTIC CAP MARKED "SKA SURV 17651" AND WHITE $2" \times 2"$ WITNESS STAKE.
- SET $1/2" \times 18"$ REINFORCING ROD WITH YELLOW PLASTIC CAP MARKED "SKA SURV 17651" AND WHITE $2" \times 2"$ WITNESS STAKE DURING SURVEY FILED IN A.F.#200702060128.

FOUND MONUMENT CASE WITH
 BROKEN COVER WEDGED INTO
 CASE, UNABLE TO OPEN.

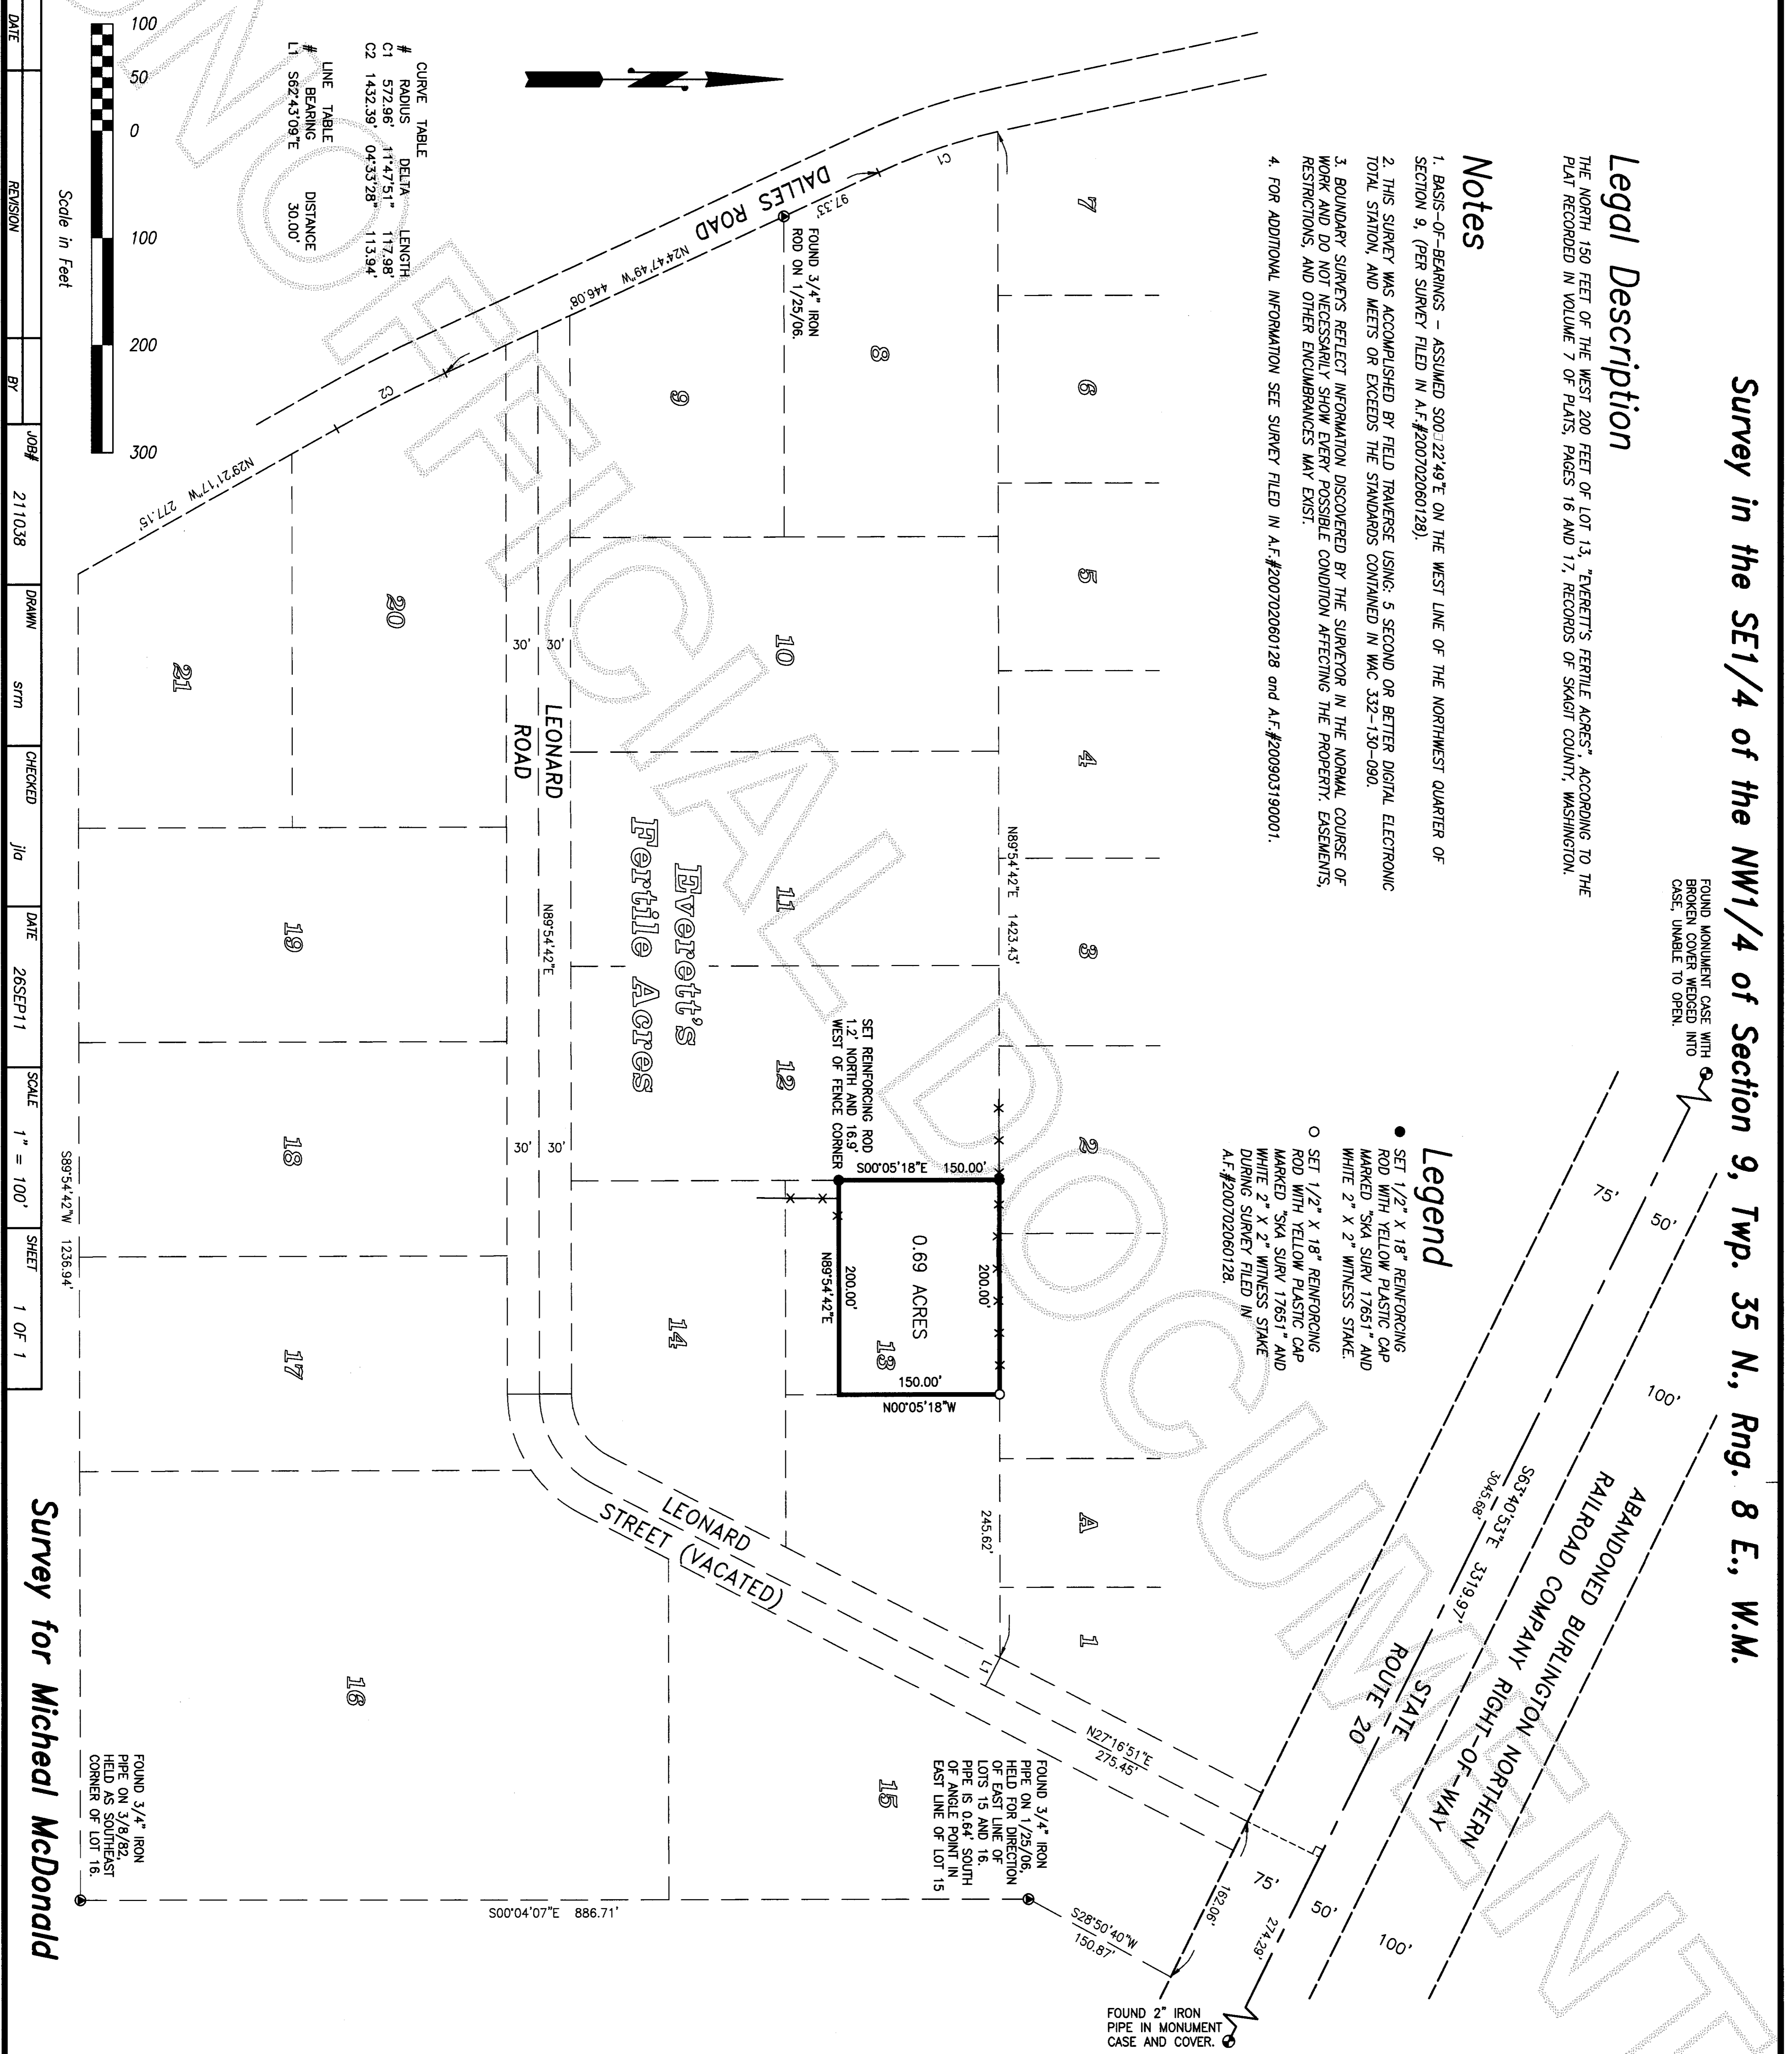


CURVE TABLE

#	RADIUS	DELTA	LENGTH
C1	572.96'	$11^{\circ}47'51"$	117.98'
C2	1432.39'	$04^{\circ}33'28"$	113.94'

LINE TABLE

#	BEARING	DISTANCE
L1	$S62^{\circ}43'09"E$	30.00'

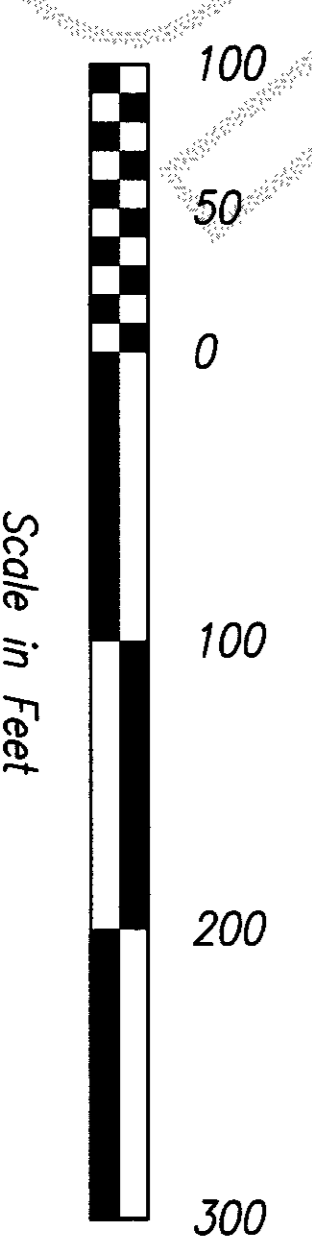


DATE	REVISION	BY	JOB#	DRAWN	CHECKED	DATE	SCALE	SHEET
			211038	SRM	jia	26SEP11	1" = 100'	1 OF 1

Survey for Michael McDonald

COPYRIGHT 2008 SKAGIT SURVEYORS, INC.

Skagit Surveyors & Engineers
 806 Metcalf St., Sedro-Woolley, WA 98284 Phone: (360) 855-2121 FAX: (360) 855-1658

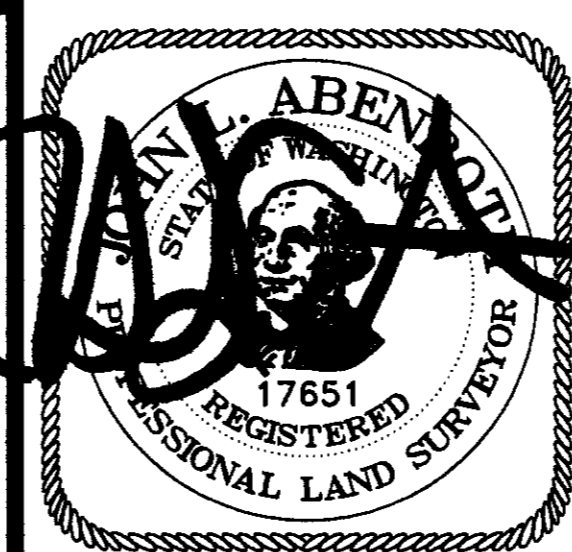

SURVEYOR'S CERTIFICATE
 This map correctly represents a survey made by me or under my direction in conformance with the Survey Recording Act in August 2011 at the request of Michael McDonald.
 John L. Abenroth CERT#17651
 Date 10/25/11

AUDITOR'S CERTIFICATE
 201110310179
 Skagit County Auditor
 10/31/2011 Page 1 of 1 2:48PM
 [Signature] County Auditor or Deputy Auditor