

Return to:



201111280070

Skagit County Auditor

11/28/2011 Page

1 of

2 9:18AM

**PROTECTED CRITICAL AREA SITE PLAN**

Page 1 of 2

Grantor/Owner: MMAK LLC

Grantee: PUBLIC

Site Address: \_\_\_\_\_

Property ID #: P49427

Assessors Tax Account #: 360418-3-002-0006

Legal Description: Sec 18 Twp. 36 Rng. 04 Plat Name \_\_\_\_\_ Lot \_\_\_\_\_

Permit/Activity #: AL11-0327

The PROTECTED CRITICAL AREA (PCA) is to be left undisturbed in its natural state. "With the exception of activities identified as Allowed without Standard review under SCC 14.24.070, any land-use activity that can impair the functions and values of critical areas or their buffers through a development activity or by disturbance of the soil or water, and/or by removal of, or damage to, existing vegetation shall require critical areas review and written authorization pursuant to SCC 14.24." SCC 14.24.060

No clearing, grading, filling, logging or removal of woody material, building, construction or road construction of any kind, planting of non-native vegetation or grazing of livestock is allowed within the PCA areas except as specifically permitted by Skagit County on a case-by-case basis consistent with SCC 14.24.

Representations on this site plan may be approximations only and should not be used for purposes other than for determining general locations of critical areas. Development activities beyond the scope of this plan may require additional studies and approvals.

The above references to "Grantor" and "Grantee" shall not be construed as a transfer of property ownership and are used solely for filing with the County Auditor.


Owner: MMAK LLC

Date: 11/22/11

On this day personally appeared before me Michael J. Spink known to be the individual described herein and acknowledged to me that he signed the same as his free and voluntary act and deed for the uses and purposes therein mentioned.

Shirley R. Jempson

residing at Mount Vernon

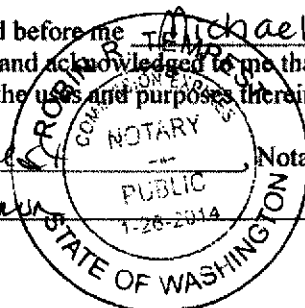

Notary Public in and for the State of Washington,

Date: 11-22-11

# PROTECTED CRITICAL AREA SITE PLAN


Page 2 of 2

Applicant: Spink

Permit #: PL11-0327

Parcel #: P 49427

Site Address: N/A

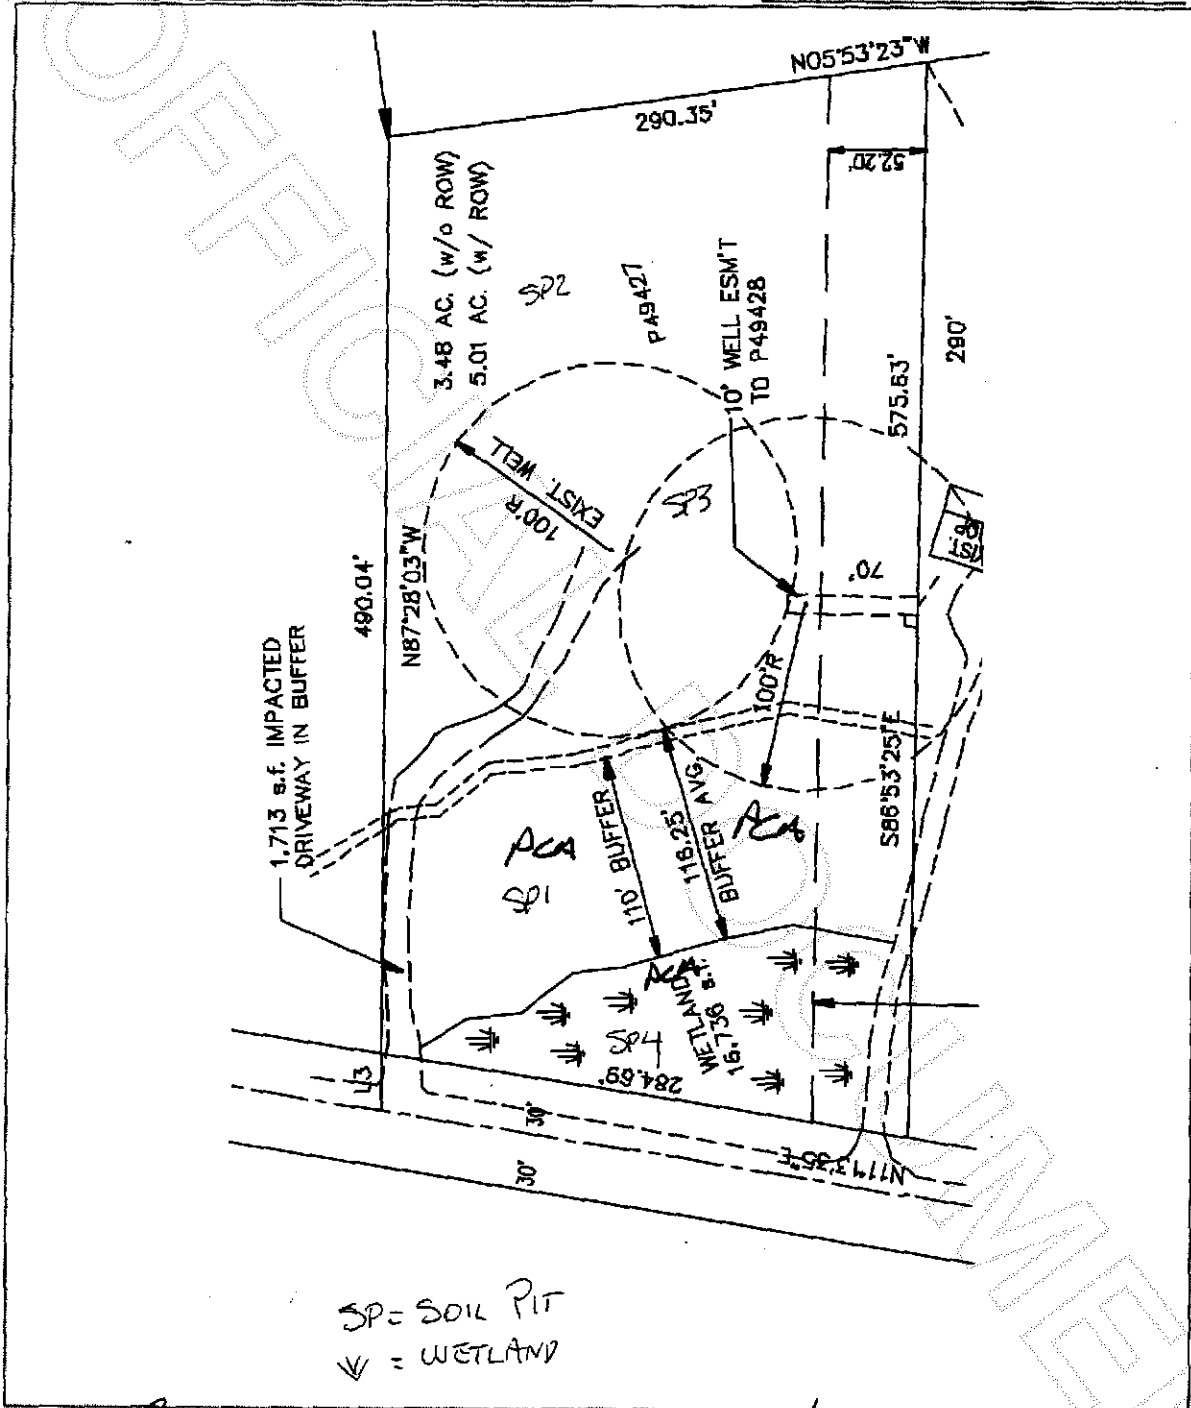

SP = SOIL PIT  
 ↓ = WETLAND

[Signature]  
 Skagit County CAO Staff Signature

11-22-11  
 Date

[Signature]  
 Applicant Signature

11/22/11  
 Date



201111280070  
 Skagit County Auditor