

AUDITORS CERTIFICATE

RECORD OF SURVEY AT THE REQUEST OF DALE K. HERRIGSTAD



201112160134
Skagit County Auditor

12/16/2011 Page 1 of 1 3:21PM



AUDITOR DEPUTY AUDITOR

[Signature]
[Signature]

LEGAL DESCRIPTION

TRACT 1
Lots 7 and 8 Block 100, "MAP OF THE CITY OF ANACORTES, according to the plat thereof recorded in Volume 2 of Plots, page 4 through 7, records of Skagit County, Washington.

- NOTES:-
1. THE LEGAL DESCRIPTION FOR THIS SURVEY IS A BARGAIN AND SALE DEED RECORDED UNDER AUDITOR'S FILE #201104220060 RECORDS OF SKAGIT COUNTY, WASHINGTON.
 2. SET RE-BAR AND RED CAP P.L.S. #27807.
 3. FOUND MONUMENT WITH CASE AND COVER.
 4. EQUIPMENT USED: Pentax 323N Total Station.
 5. MONUMENTS TIED ON 5-26-2011.
 6. ERROR OF CLOSURE MEETS WASHINGTON STATE SURVEY STANDARDS.
 7. SURVEY METHOD: STANDARD FIELD TRAVERSE.
 8. BASIS OF BEARINGS: Recorded survey AF 200111010106.

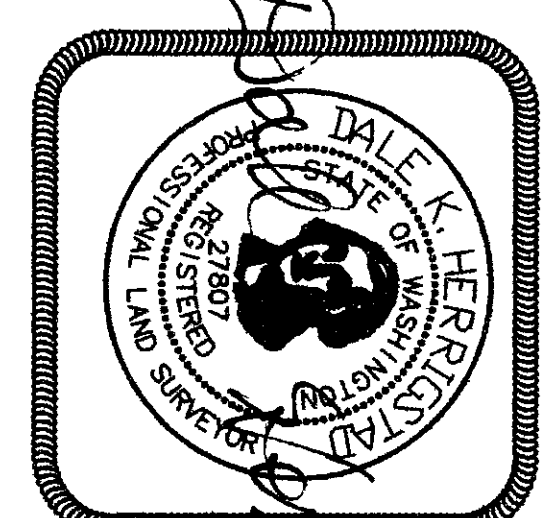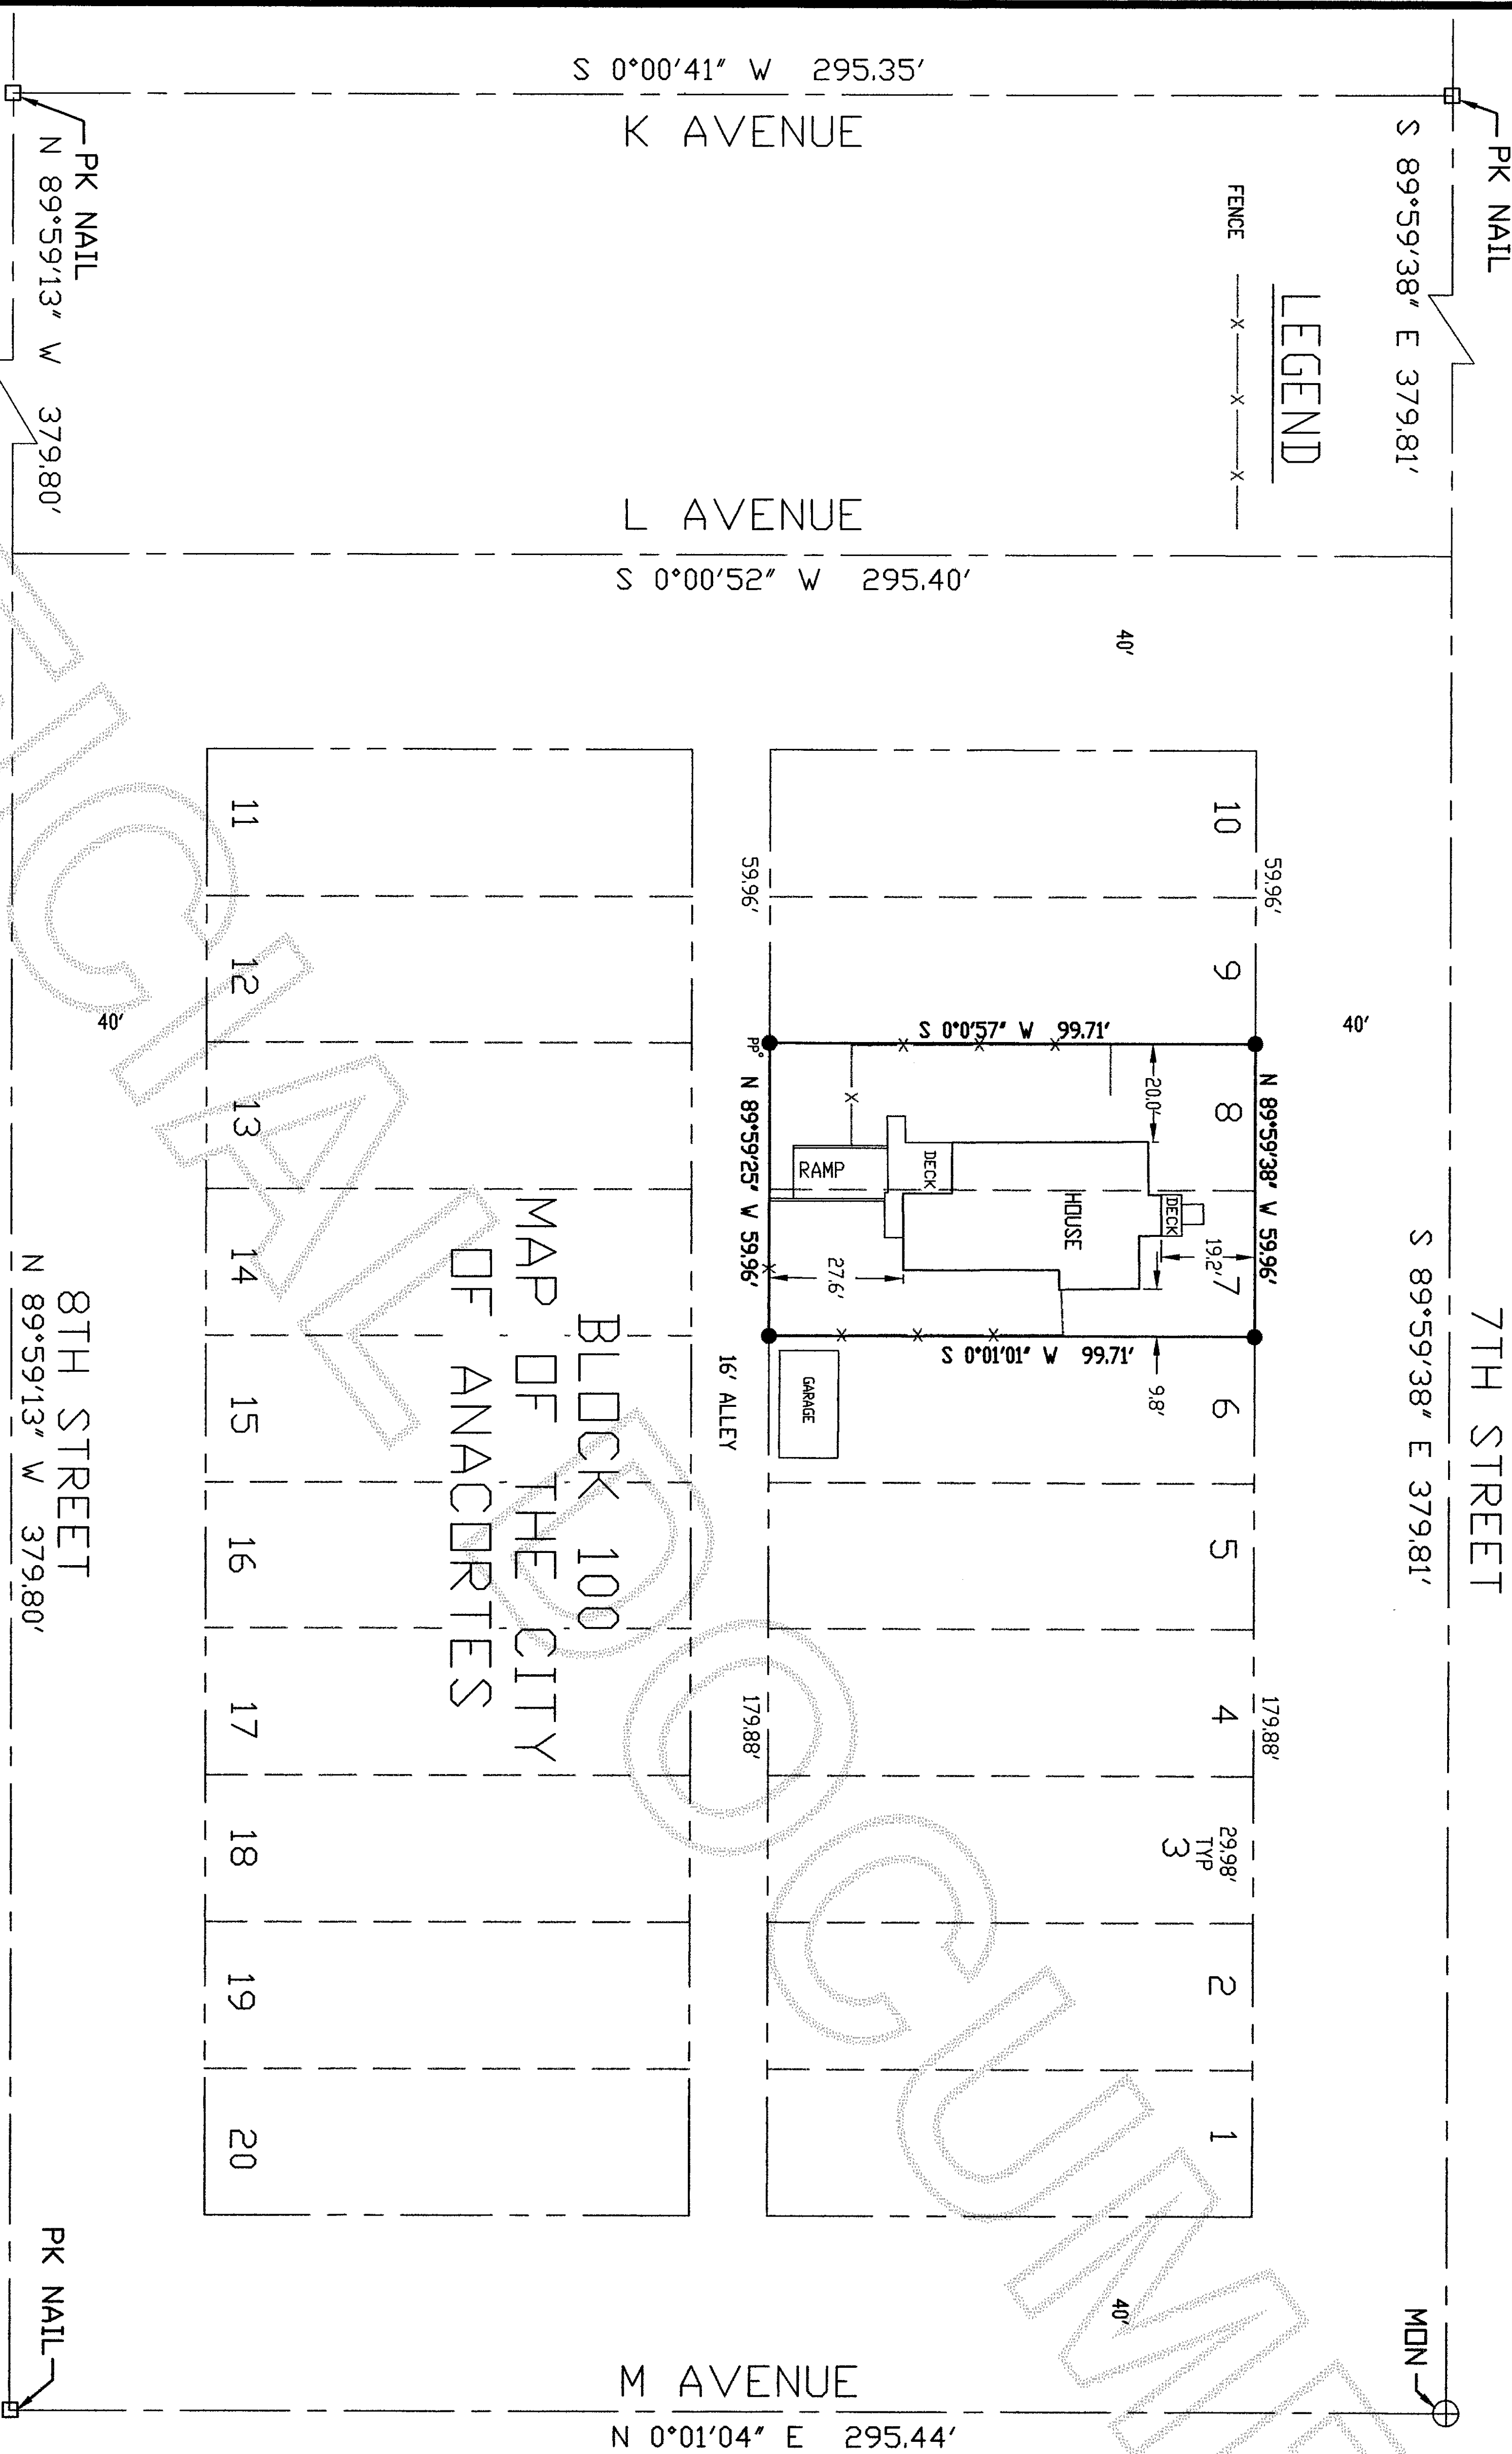

SURVEYORS CERTIFICATE

THIS RECORD OF SURVEY CORRECTLY REPRESENTS A SURVEY MADE BY ME OR UNDER MY DIRECTION IN CONFORMANCE WITH THE SURVEY RECORDING ACT AT THE REQUEST OF ALEXANDRA MATHIS OF SKAGIT COUNTY, IN MAY, 2011.

DALE K. HERRIGSTAD, P.L.S.
Certificate No. 27807
Date 12-15-2011

SHEET 1 OF 1

RECORD OF SURVEY FOR:

Alexandra Mathis
1315 7th Street
Anacortes, WA 98221

A PORTION OF THE SE 1/4 OF SECTION 13, TOWNSHIP 35 N., RNG. 1 EAST, W.M. CITY OF ANACORTES, SKAGIT COUNTY, WASHINGTON

HERRIGSTAD ENGINEERING & SURVEYING

4320 Whistle Lake Road, Anacortes, WA 98221 (360) 299-8804

DWG.: J944

DWN BY: DKH

CHECK BY: DH

DATE: Sept. 2011

SCALE: 1"=30'

JOB NO.: 944

GRAPHIC SCALE



(IN FEET)
1 inch = 30 ft.

