

Return to:



201201090175

Skagit County Auditor

1/9/2012 Page 1 of 2 1:58PM

PROTECTED CRITICAL AREA SITE PLAN

Page 1 of 2

Grantor/Owner: Richard & Susan Stockinger

Grantee: PUBLIC

Site Address: 34989 North Shore Drive

Property ID #: P66424 & ptn P108571 Plat: Lake Cav Div 1, ptn Tract E & Lot 1 Block 5

Legal Description: Sec. 25 & 26 Twp. 33 Rng. 06

Permit/Activity #: BP11-0552

The PROTECTED CRITICAL AREA (PCA) is to be left undisturbed in its natural state. "With the exception of activities identified as Allowed without Standard review under SCC 14.24.070, any land-use activity that can impair the functions and values of critical areas or their buffers through a development activity or by disturbance of the soil or water, and/or by removal of, or damage to, existing vegetation shall require critical areas review and written authorization pursuant to SCC 14.24." SCC 14.24.060

No clearing, grading, filling, logging or removal of woody material, building, construction or road construction of any kind, planting of non-native vegetation or grazing of livestock is allowed within the PCA areas except as specifically permitted by Skagit County on a case-by-case basis consistent with SCC 14.24.


Representations on this site plan may be approximations only and should not be used for purposes other than for determining general locations of critical areas. Development activities beyond the scope of this plan may require additional studies and approvals.

The above references to "Grantor" and "Grantee" shall not be construed as a transfer of property ownership and are used solely for filing with the County Auditor.

Owner: Susan Stockinger Date: 1-6-12

On this day personally appeared before me Susan Stockinger to me known to be the individual(s) described in and who executed the within and foregoing instrument, and acknowledged that he/she/they signed the same as his/her/their free and voluntary act and deed, for the uses and purposes therein mentioned.

Given under my hand and seal of office this 6th day of January, 2012

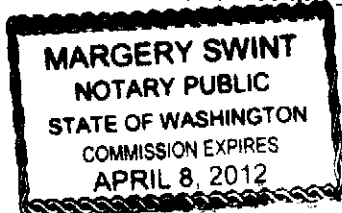


Notary Public residing at 1111 Vernon
My Commission Expires: 4/8/12

PCA Site Plan
 For: Richard & Susan Stockinger
 34989 North Shore Drive
 P66424 & P106571
 Sec. 26, T33N, R06E



Skagit Wetlands & Critical Areas
 2008
 *Not a survey. For reference use only.
 all locations and measurements
 approximate only.

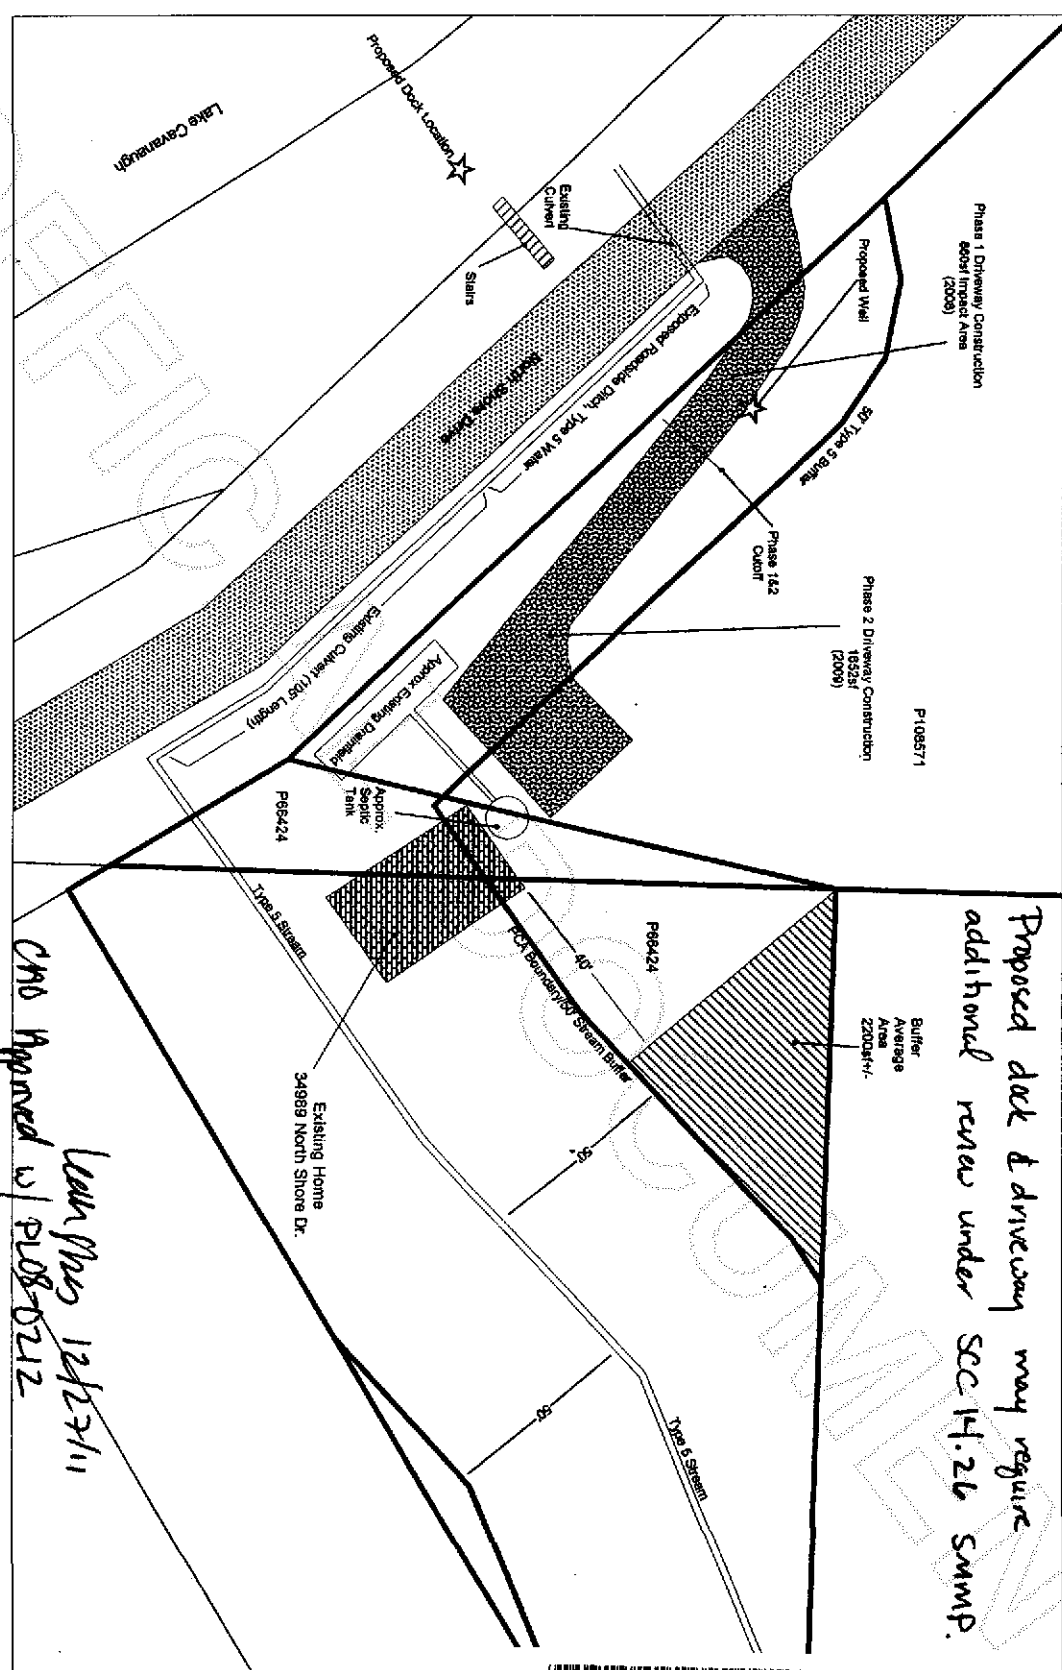

Proposed dock & driveway may require additional review under SEC 14.26 SMMP.

Chris Approved w/ P108-0212



201201090175
 Skagit County Auditor