

Survey in the SE1/4 of the SE1/4 and in the NE1/4 of Section 15, Twp. 35 N., Rng. 10 E., W.M.

COMPUTED FROM UNITED STATES DEPARTMENT OF INTERIOR BUREAU OF LAND MANAGEMENT DEPENDENT RESURVEY, TOWNSHIP 35 NORTH, RANGE 10 EAST, OF THE WILLAMETTE MERIDIAN, WASHINGTON, DEPENDENT RESURVEY, SUBDIVISION OF SECTIONS AND SURVEY, DATED JAN. 9, 1996

Legal Description

ASSESSOR'S PARCEL # 453359. THE SOUTHEAST 1/4 OF THE SOUTHEAST 1/4 OF SECTION 15, TOWNSHIP 35 NORTH, RANGE 10 EAST, WILLAMETTE MERIDIAN, EXCEPT THE SOUTH 1/4 THEREOF.

ASSESSOR'S PARCEL # 453357. THE NORTHEAST 1/4 OF THE SOUTHEAST 1/4 OF SECTION 15, TOWNSHIP 35 NORTH, RANGE 10 EAST, WILLAMETTE MERIDIAN.


Notes

1. BASIS-OF-BEARINGS - UNITED STATES DEPARTMENT OF INTERIOR BUREAU OF LAND MANAGEMENT DEPENDENT RESURVEY, TOWNSHIP 35 NORTH, RANGE 10 EAST, OF THE WILLAMETTE MERIDIAN, WASHINGTON, DEPENDENT RESURVEY, SUBDIVISION OF SECTIONS AND SURVEY, DATED JAN. 9, 1996.
2. THIS SURVEY WAS ACCOMPLISHED BY FIELD TRAVERSE USING: 5 SECOND OR BETTER DIGITAL ELECTRONIC TOTAL STATION, AND MEETS OR EXCEEDS THE STANDARDS CONTAINED IN WAC 332-130-090.
3. BOUNDARY SURVEYS REFLECT INFORMATION DISCOVERED BY THE SURVEYOR IN THE NORMAL COURSE OF WORK AND DO NOT NECESSARILY SHOW EVERY POSSIBLE CONDITION AFFECTING THE PROPERTY, EASEMENTS, RESTRICTIONS, AND OTHER ENCUMBRANCES MAY EXIST WHICH ARE NOT SHOWN HEREON.
4. ONLY THOSE PORTIONS OF THE SUBJECT PROPERTY WHERE REINFORCING RODS WERE SET OR FOUND AS SHOWN HEREON WERE VISITED DURING THIS SURVEY.

Legend

- SET 1/2" X 18" REINFORCING ROD WITH YELLOW PLASTIC CAP MARKED "SKA SURV 17651" AND WHITE 2" X 2" WITNESS STAKE, EXCEPT AS NOTED.
- FOUND REINFORCING ROD WITH MONYER YELLOW PLASTIC CAP SET IN CONCRETE.

COMPUTED FROM UNITED STATES DEPARTMENT OF INTERIOR BUREAU OF LAND MANAGEMENT DEPENDENT RESURVEY, TOWNSHIP 35 NORTH, RANGE 10 EAST, OF THE WILLAMETTE MERIDIAN, WASHINGTON, DEPENDENT RESURVEY, SUBDIVISION OF SECTIONS AND SURVEY, DATED JAN. 9, 1996

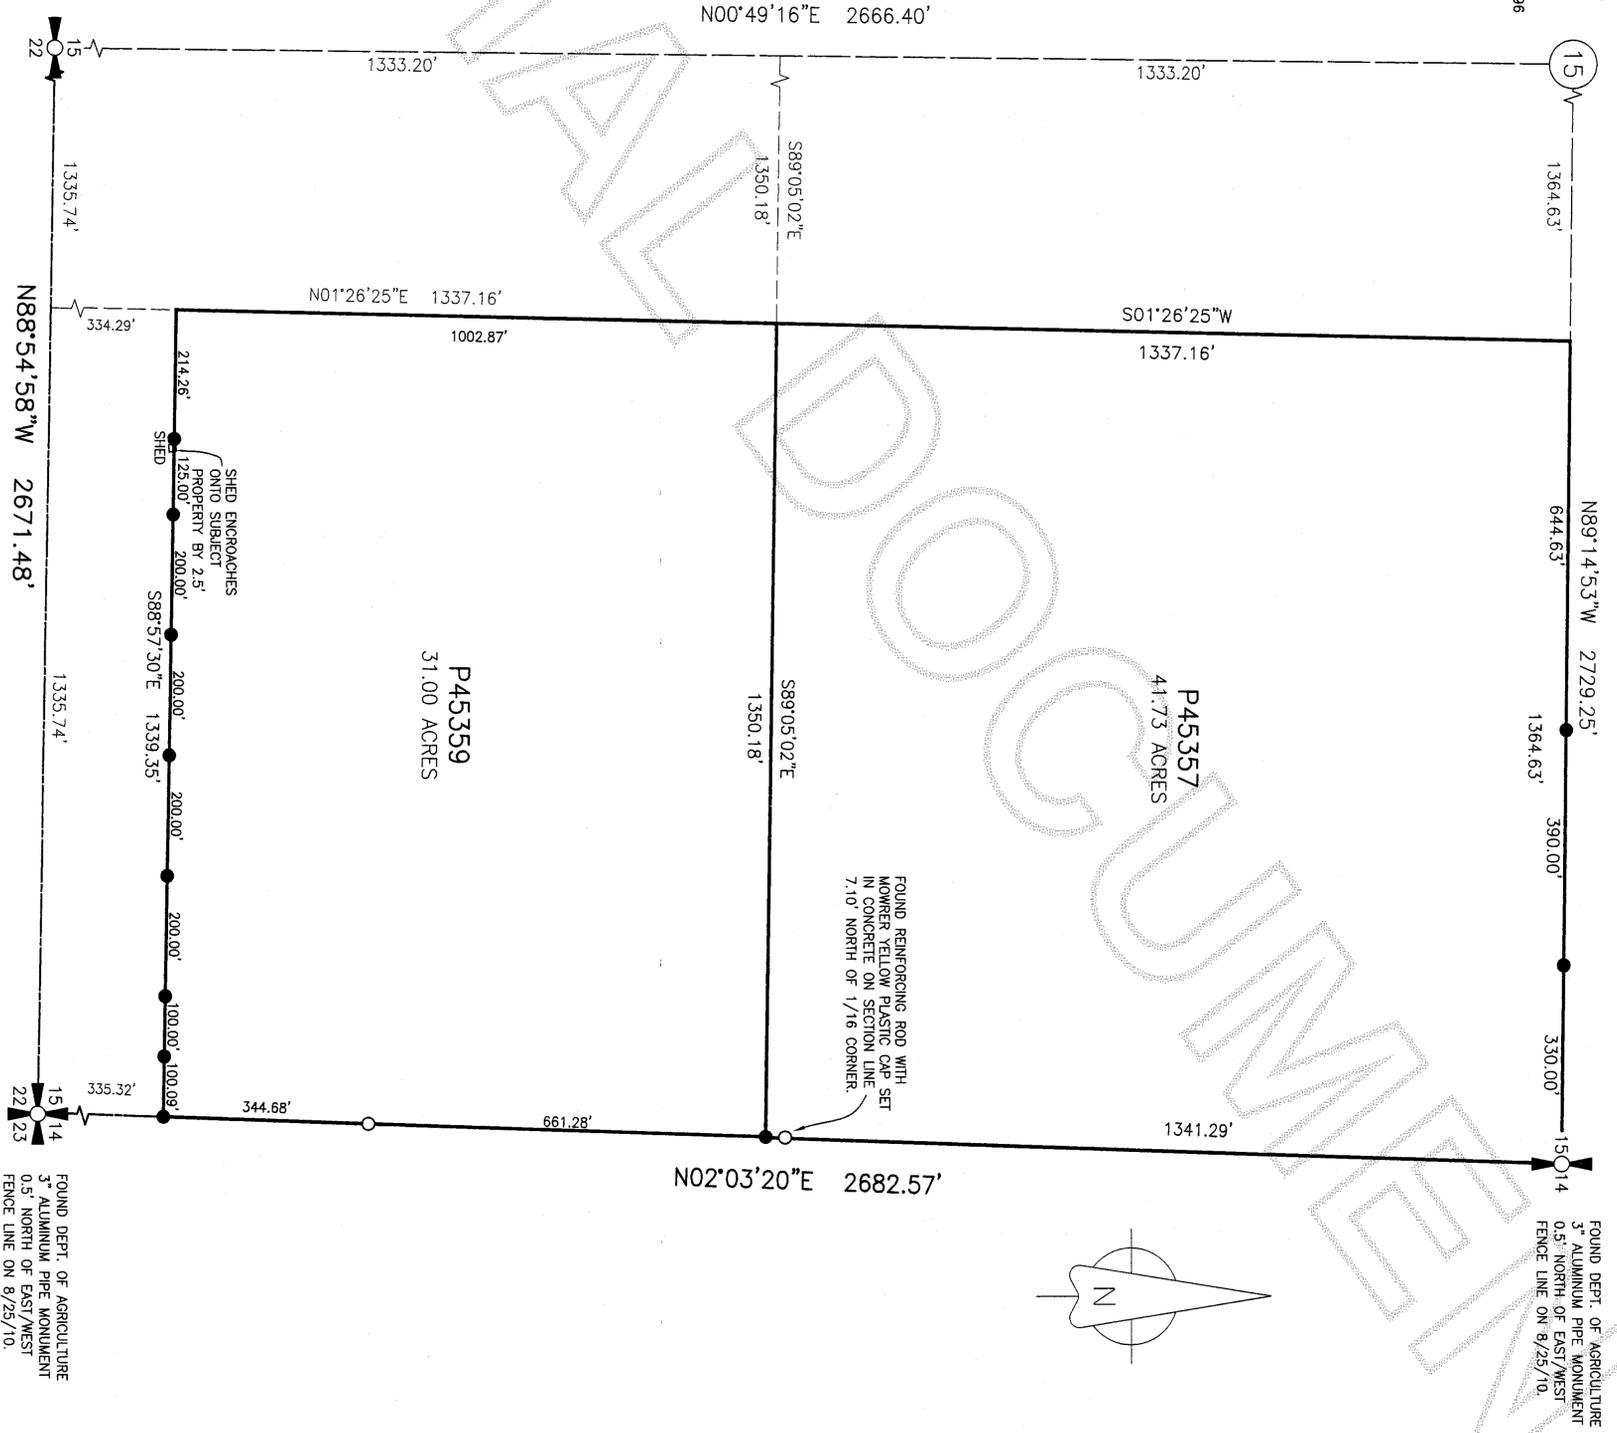


DATE	ADDED PAS357 TO SURVEY MAP	BY	JUA	JOB#	210044	DRAWN	jia	CHECKED	jia	DATE	09NOV11	SCALE	1" = 200'	SHEET	1 OF 1
------	----------------------------	----	-----	------	--------	-------	-----	---------	-----	------	---------	-------	-----------	-------	--------

Survey for Robert Cunningham

COPYRIGHT 2008 SKAGIT SURVEYORS, INC.



806 Metcalf St., Sedro-Woolley, WA 98284 Phone: (360) 855-2121 FAX: (360) 855-1658

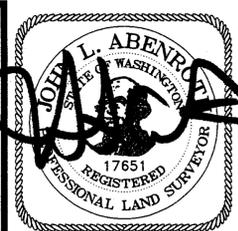

SURVEYOR'S CERTIFICATE

This map correctly represents a survey made by me or under my direction in conformance with the Survey Recording Act in August and September 2010 at the request of Robert Cunningham.

John L. Abernethy CERT#17651
Date NOV. 10, 2011

AUDITOR'S CERTIFICATE



1/23/2012 Page 1 of 1 2:44PM

Janne Ferguson
County Auditor or Deputy Auditor