

Survey in the NW1/4 of the NW1/4 of Section 24, Twp. 35 N., Rng. 1 E., W.M.

COMPUTED FROM RON TORRENCE SURVEY RECORDED IN VOLUME 1 OF SURVEYS AT PAGE 150 DATED 6/25/75 AND FILED IN A.F.#819031

14
23
24

1352.15'

S89°57'42"E 2704.30'

1352.15'

13
24

COMPUTED FROM RON TORRENCE SURVEY RECORDED IN VOLUME 1 OF SURVEYS AT PAGE 150 DATED 6/25/75 AND FILED IN A.F.#819031

Legal Description



Lots 6, 7, 8, 9 and 10, Block 193, MAP OF THE CITY OF ANACORTES, according to the plat thereof recorded in Volume of Plats, Pages 4 through 7, records of Skagit County, Washington.

Notes

1. Basis-of-bearings - Assumed N00°03'15"E on the centerline of D Avenue between found monuments as shown hereon.
2. This survey was accomplished by field traverse using: 5 second or better digital electronic total station, and meets or exceeds the standards contained in WAC 332-130-090.
3. Boundary surveys reflect information discovered by the surveyor in the normal course of work and do not necessarily show every possible condition affecting the property. Easements, restrictions, and other encumbrances may exist which are not shown hereon.

Legend


- Set 1/2" X 18" reinforcing rod with yellow plastic cap marked "SKA SURV 17651" and white 2" X 2" witness stake.

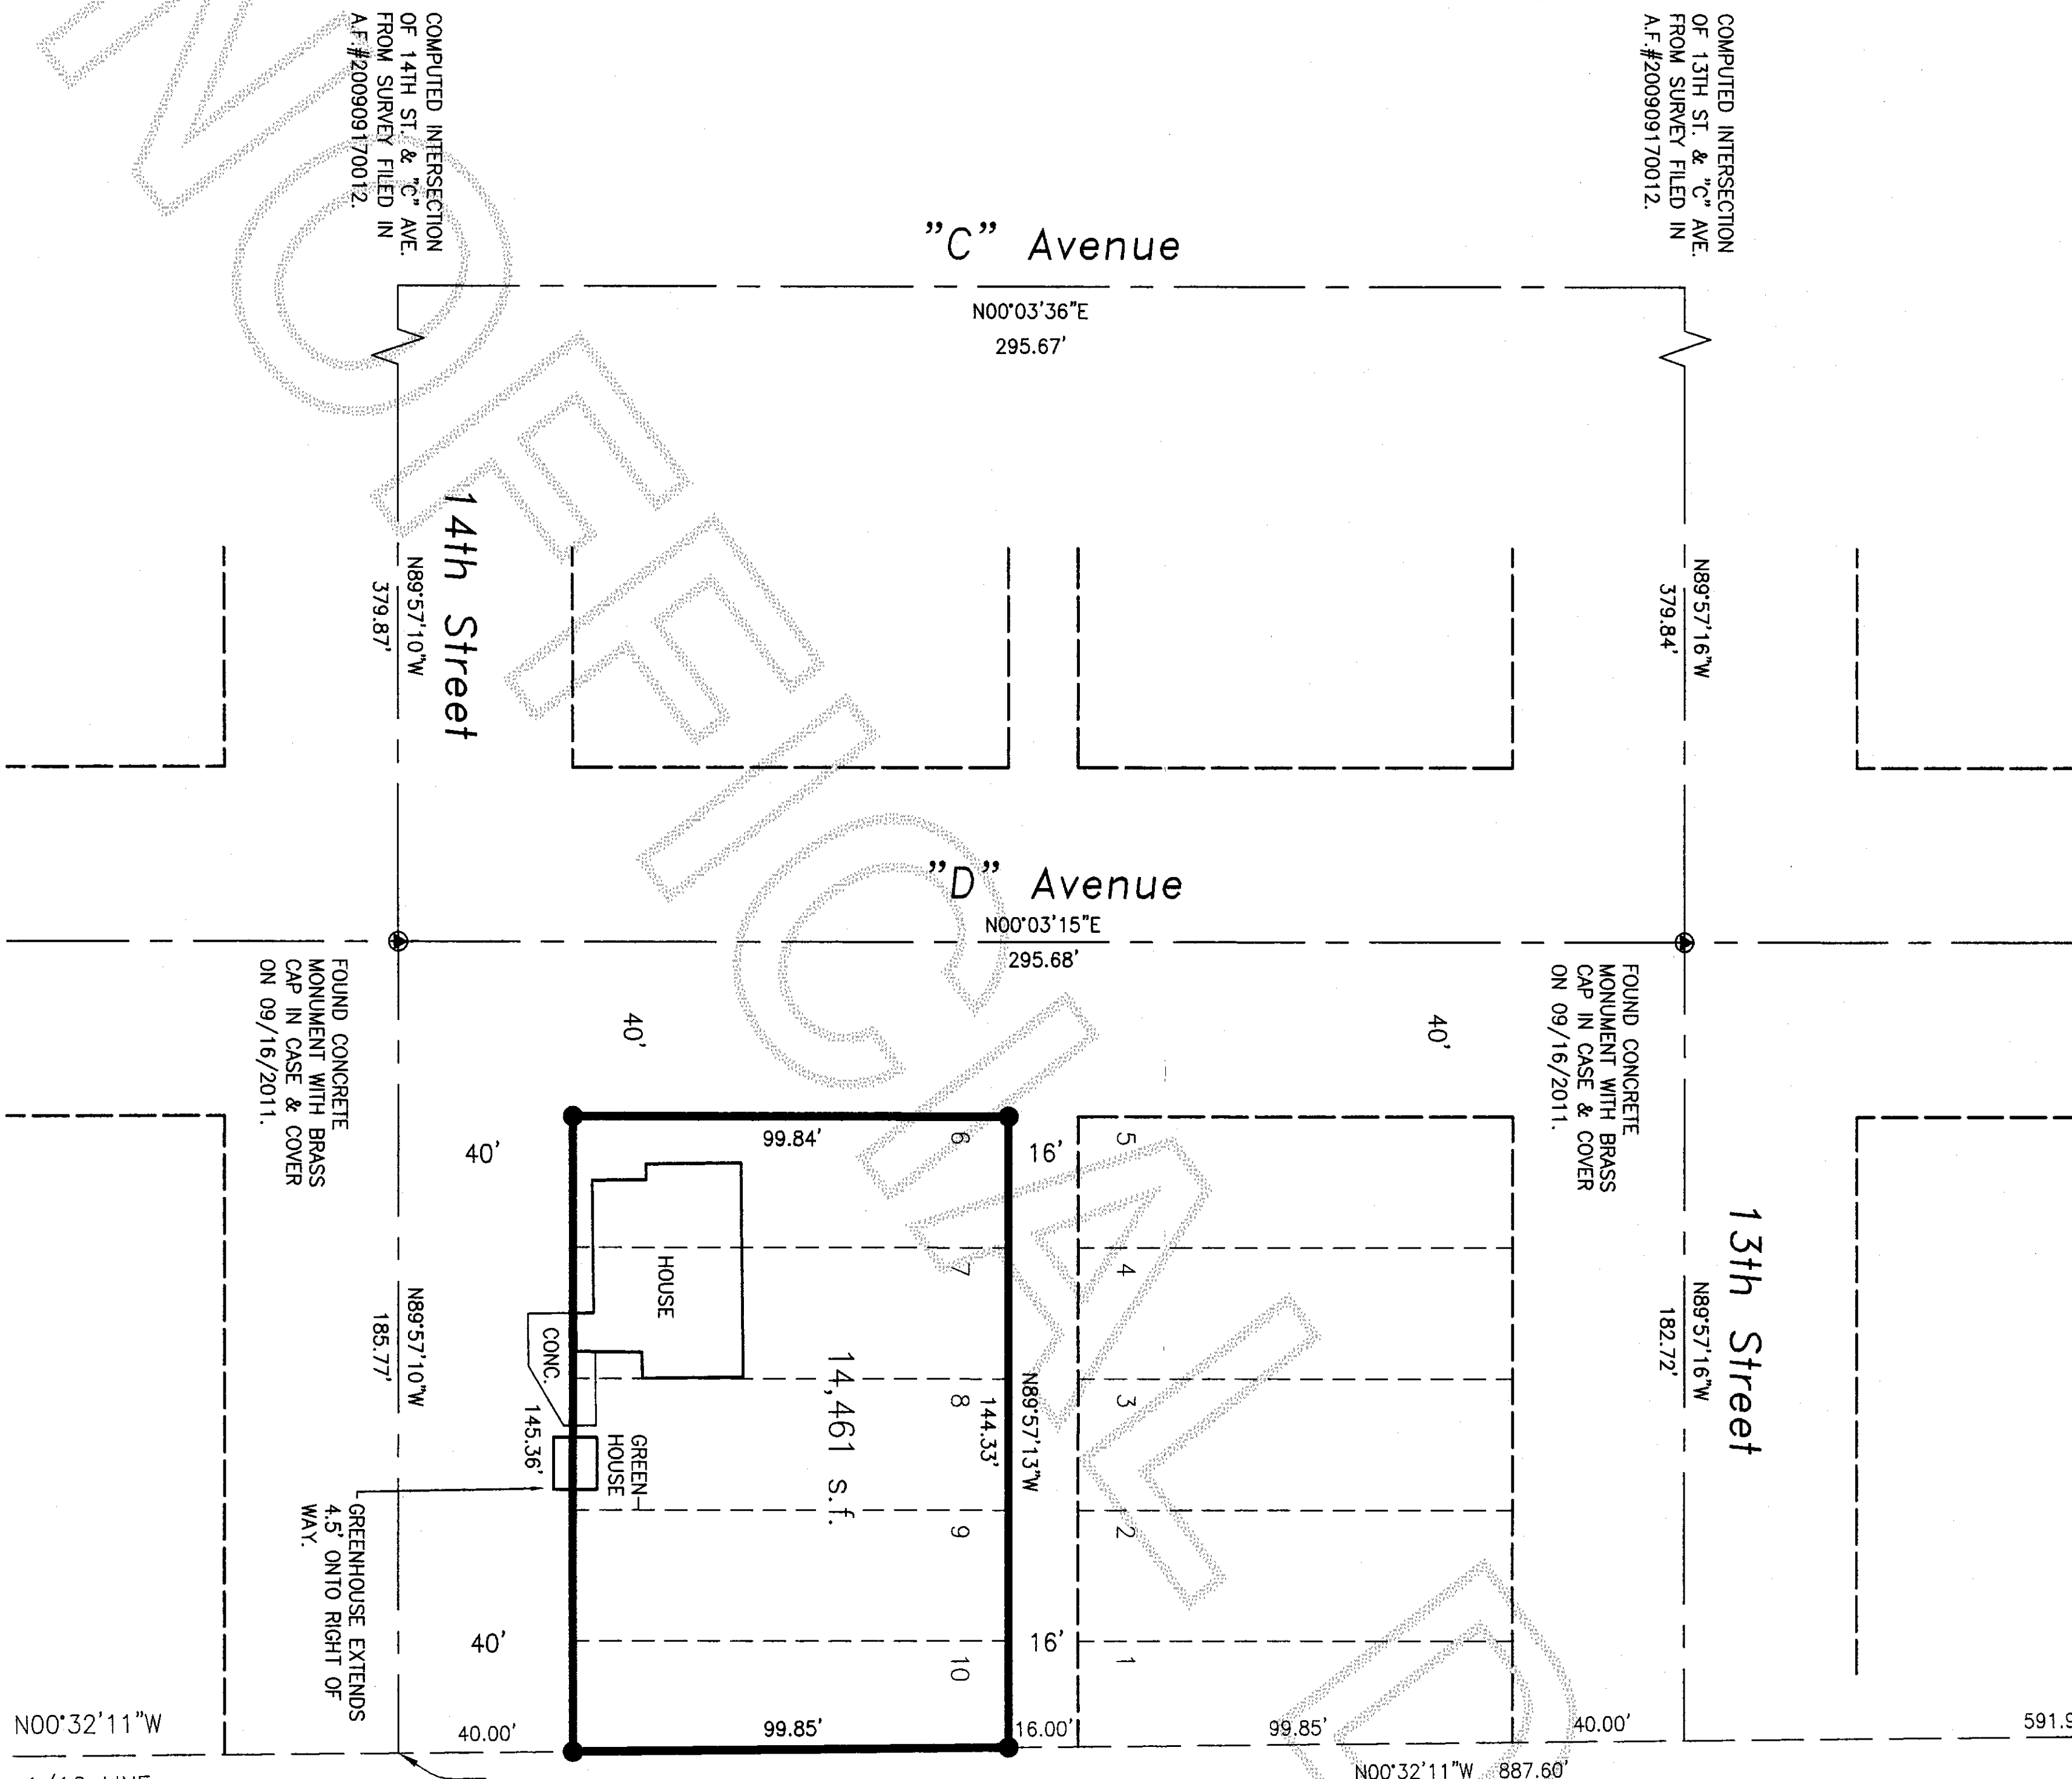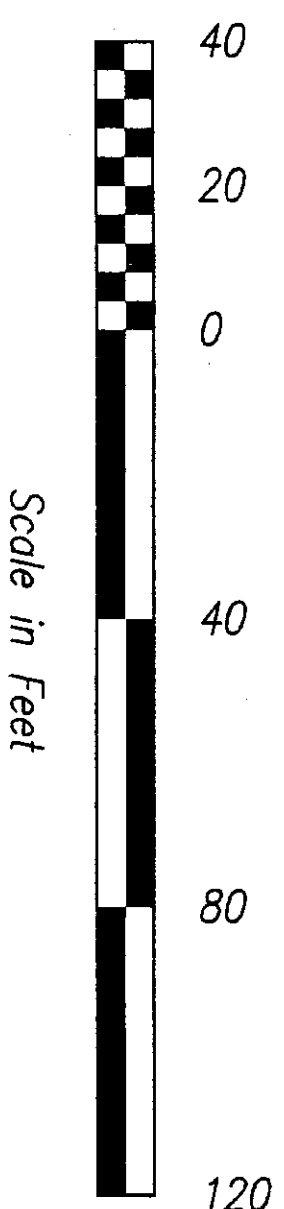

DATE	REVISION	BY	JOE#	DRAWN	CHECKED	DATE	SCALE	SHEET
			211039	STW	jio	26SEP11	1" = 40'	1 OF 1

Survey for Sande Sandbom

Skagit Surveyors & Engineers
806 Metcalf St., Sedro-Woolley, WA 98284 Phone: (360) 855-2121 FAX: (360) 855-1658

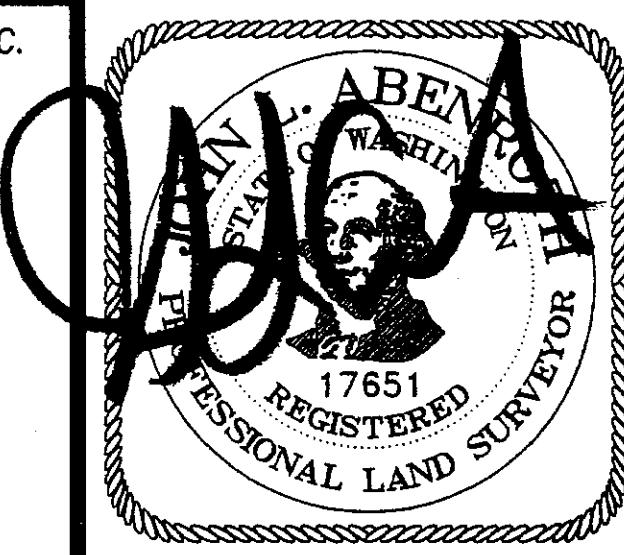

SURVEYOR'S CERTIFICATE
This map correctly represents a survey made by me or under my direction in conformance with the Survey Recording Act in September 2011 at the request of Sande Sandbom.
John L. Abenroth CERT#17651
Date NOV. 8, 11

AUDITOR'S CERTIFICATE
201201230069
Skagit County Auditor
1/23/2012 Page 1 of 1 2:44PM
County Auditor or Deputy Auditor