

AUDITORS CERTIFICATE

RECORD OF SURVEY AT THE REQUEST OF DALE K. HERRIGSTAD



Jeanne Spang
 AUDITOR
 DEPUTY AUDITOR
JD

LEGAL DESCRIPTION

LOTS 14 AND 15, BLOCK 72, "MAP OF THE CITY OF ANACORTES" AS PER PLAT RECORDED IN VOLUME 2 OF PLATS, PAGE 4, RECORDS OF SKAGIT COUNTY, WASHINGTON.

NOTES:-



1. THE LEGAL DESCRIPTION FOR THIS SURVEY IS A STATUTORY WARRANTY DEED RECORDED UNDER AUDITOR'S FILE #200108070061, RECORDS OF SKAGIT COUNTY, WASHINGTON.
2. FOUND MONUMENT IN CASE AND COVER.
3. FOUND PK NAIL AND HELD AS CENTER OF INTERSECTION.
4. SET REBAR & RED CAP 27807.
5. EQUIPMENT USED: Pentax 323N Total Station.
6. MONUMENTS TIED ON 5-12-2012.
7. ERROR OF CLOSURE MEETS WASHINGTON STATE SURVEY STANDARDS.
8. SURVEY METHOD: STANDARD FIELD TRAVERSE.
9. BASIS OF BEARINGS: ASSUMED.
10. THIS SURVEY WAS PERFORMED WITHOUT THE BENEFIT OF A CURRENT TITLE REPORT. THIS SURVEY DOES NOT PURPORT TO SHOW ALL EASEMENTS RESTRICTIONS, RESERVATIONS, PROVISIONS, COVENANTS OR CONDITIONS WHICH MAY AFFECT THE PARCELS SHOWN HEREON.
11. THIS IS A BOUNDARY SURVEY ONLY. UTILITIES WERE NOT INVESTIGATED.



SURVEYOR'S CERTIFICATE

THIS MAP CORRECTLY REPRESENTS A SURVEY MADE BY ME OR UNDER MY DIRECTION IN CONFORMANCE WITH THE REQUIREMENTS OF THE SURVEY RECORDING ACT AT THE REQUEST OF SCOTT IRVING IN MARCH 2012.

DALE K. HERRIGSTAD, P.L.S. Certificate No. 27807
Dale K. Herrigstad
 Date 4-12-2012

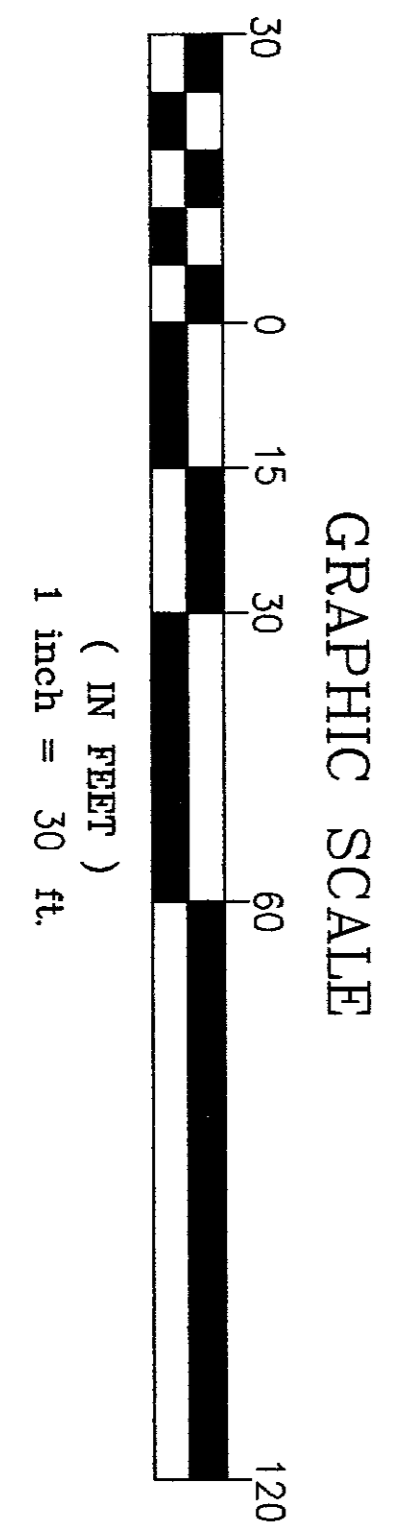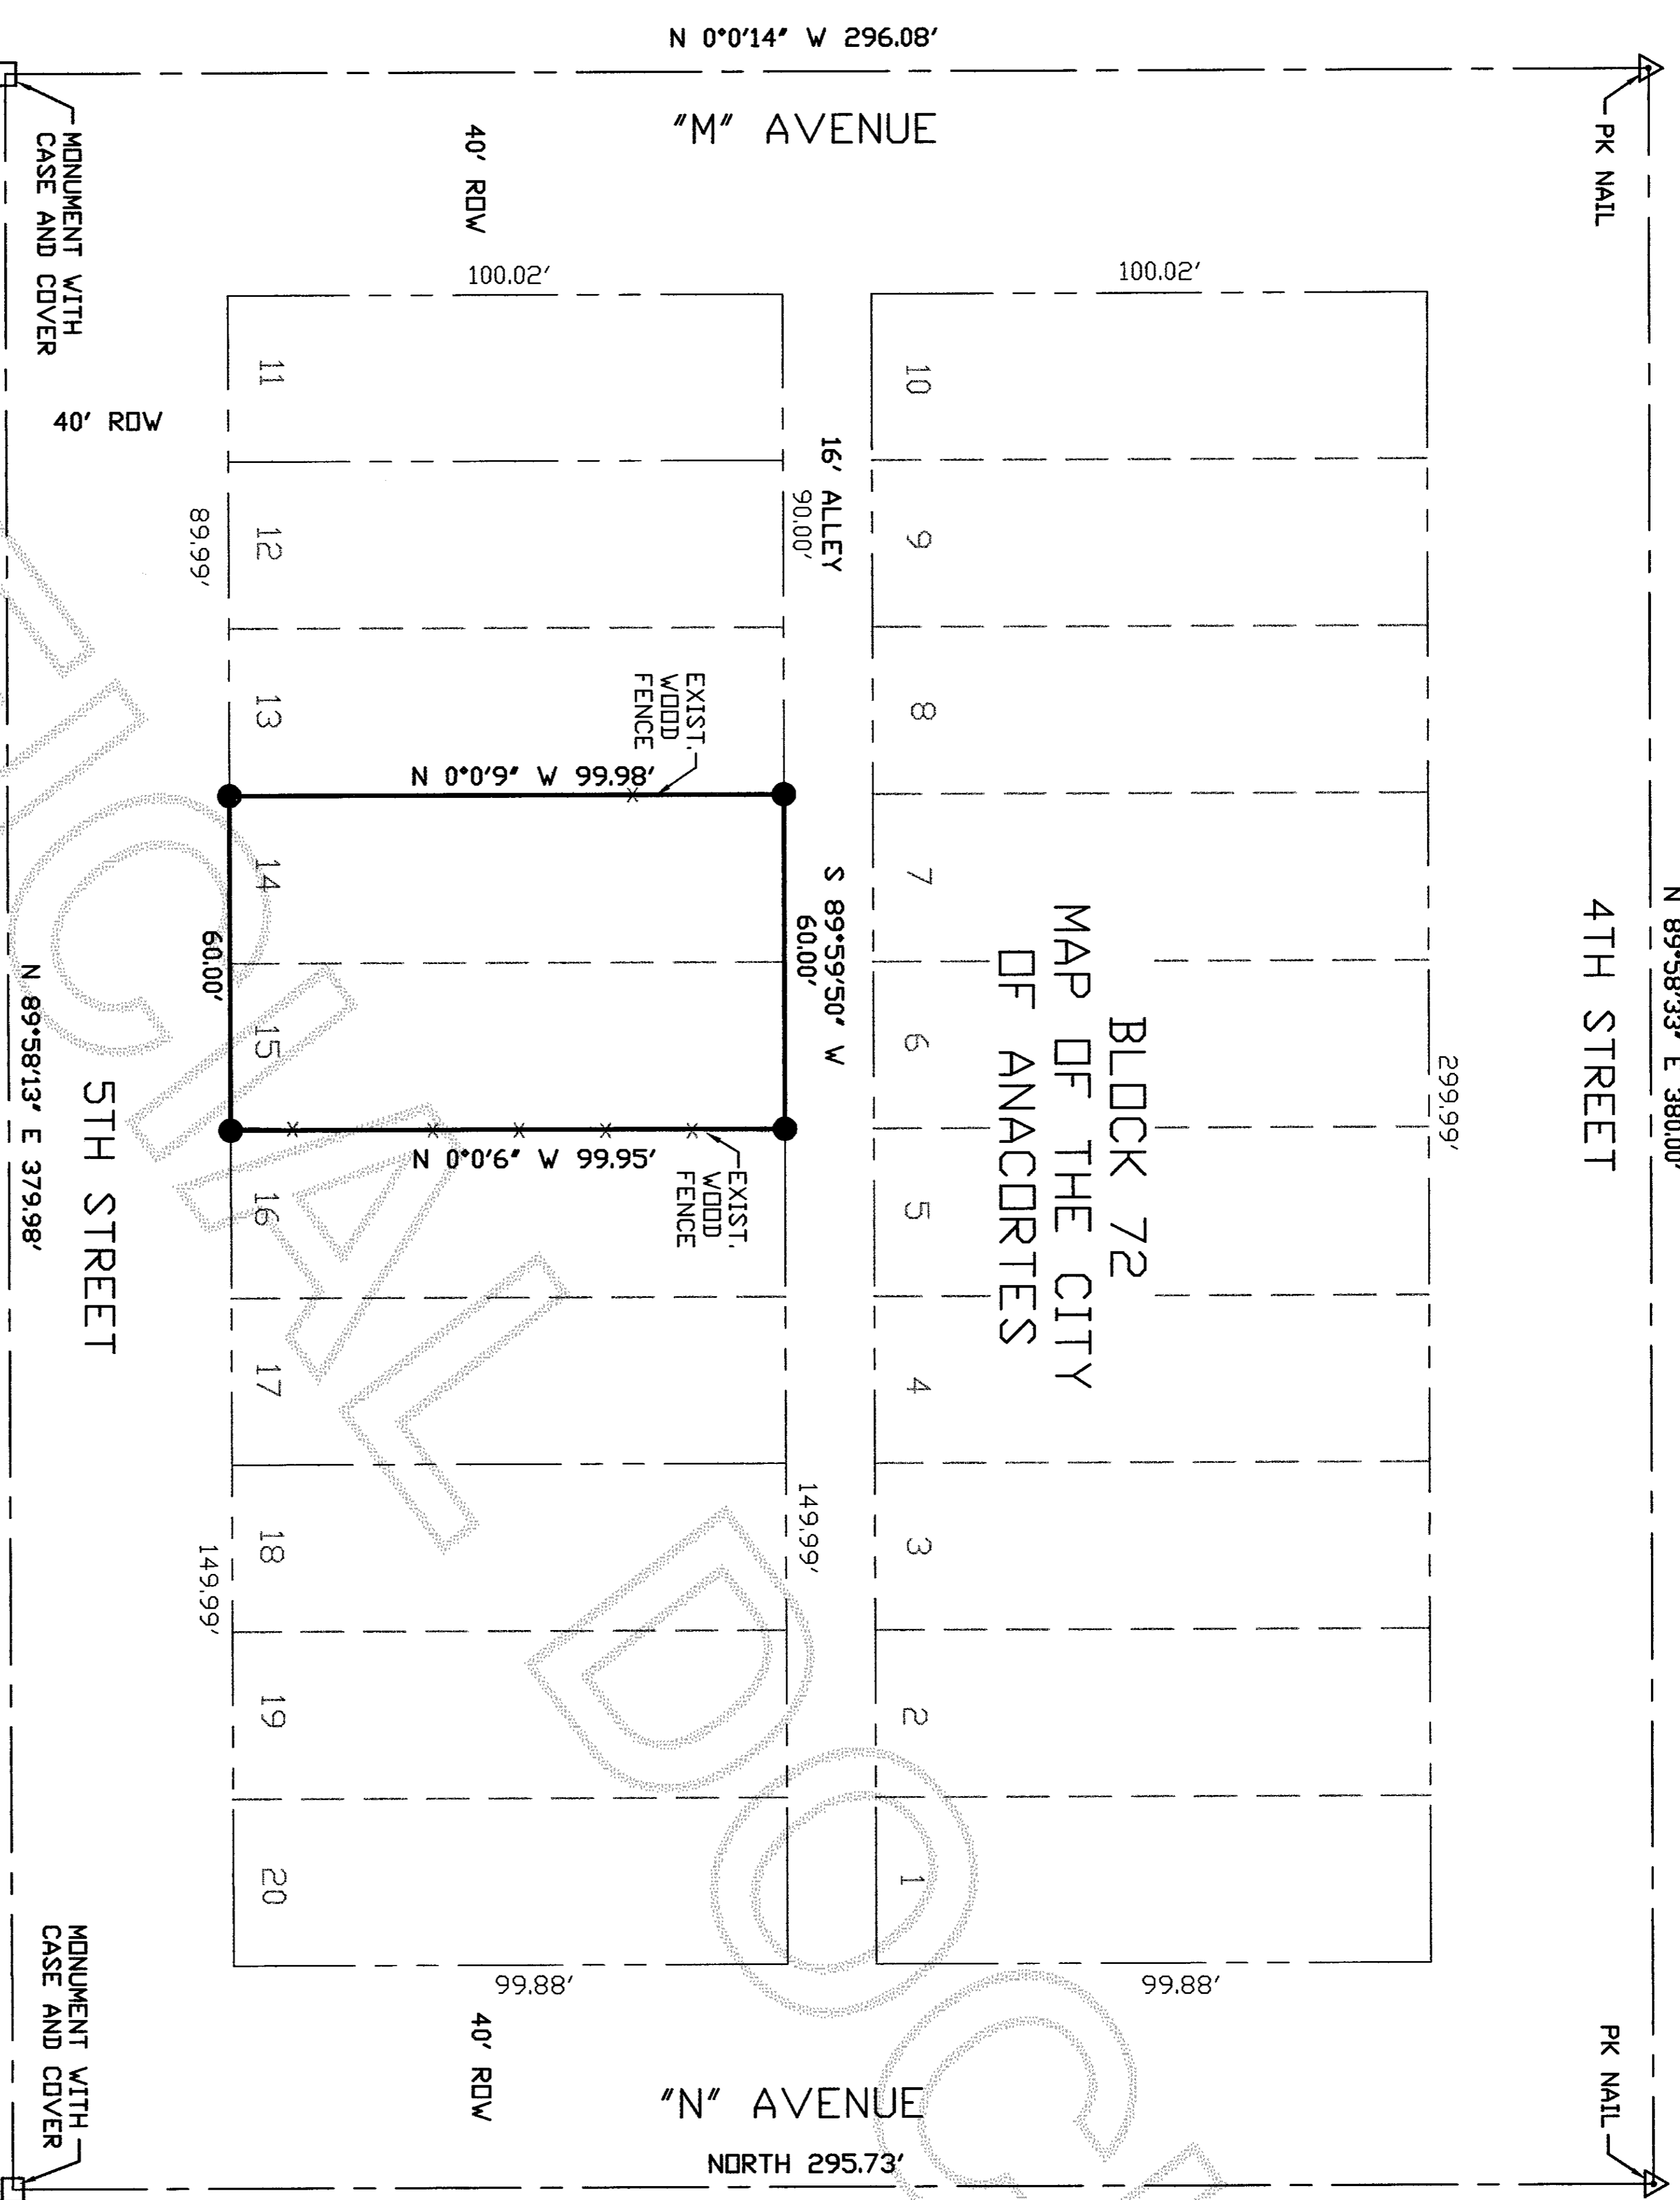

RECORD OF SURVEY FOR: SCOTT IRVING
 819 COMMERCIAL AVE. SUITE G
 ANACORTES, WA 98221

SURVEY IN THE SE 1/4 OF SECTION 13,
 TOWNSHIP 35 N., RNG. 1 EAST, W.M.
 CITY OF ANACORTES, SKAGIT COUNTY,
 WASHINGTON

HERRIGSTAD ENGINEERING & SURVEYING
 4320 Whistle Lake Road, Anacortes, WA 98221 (360) 299-8804

SHEET 1 OF 1

| |
|------------------|
| DWG: 12012-11 |
| DWN BY: DKH |
| CHECK BY: DH |
| DATE: April 2012 |
| SCALE: 1"=30' |
| JOB NO.: 2012-11 |