


**Property Description** Auditor's File Number 200505120075  
The south half of Lots 11, 12, and 13 and all of Lot 14, Block 60, "Map of the City of Anacortes, Skagit County, Washington," according to the plat thereof recorded in Volume 2 of Plats, pages 4 through 7, records of Skagit County, Washington.

**Survey Notes**

This survey has been prepared from a closed random traverse using an electronic instrument measuring angles to 3 seconds of arc and distances rounded to hundredths of feet.  
The purpose of this survey has been to locate and describe and to set monuments to mark the existing corners of the above described property. This survey has been prepared without benefit of a title report. This property may be subject to easements of record or fact.  
The cased monuments found at street intersections have been accepted as block corners.

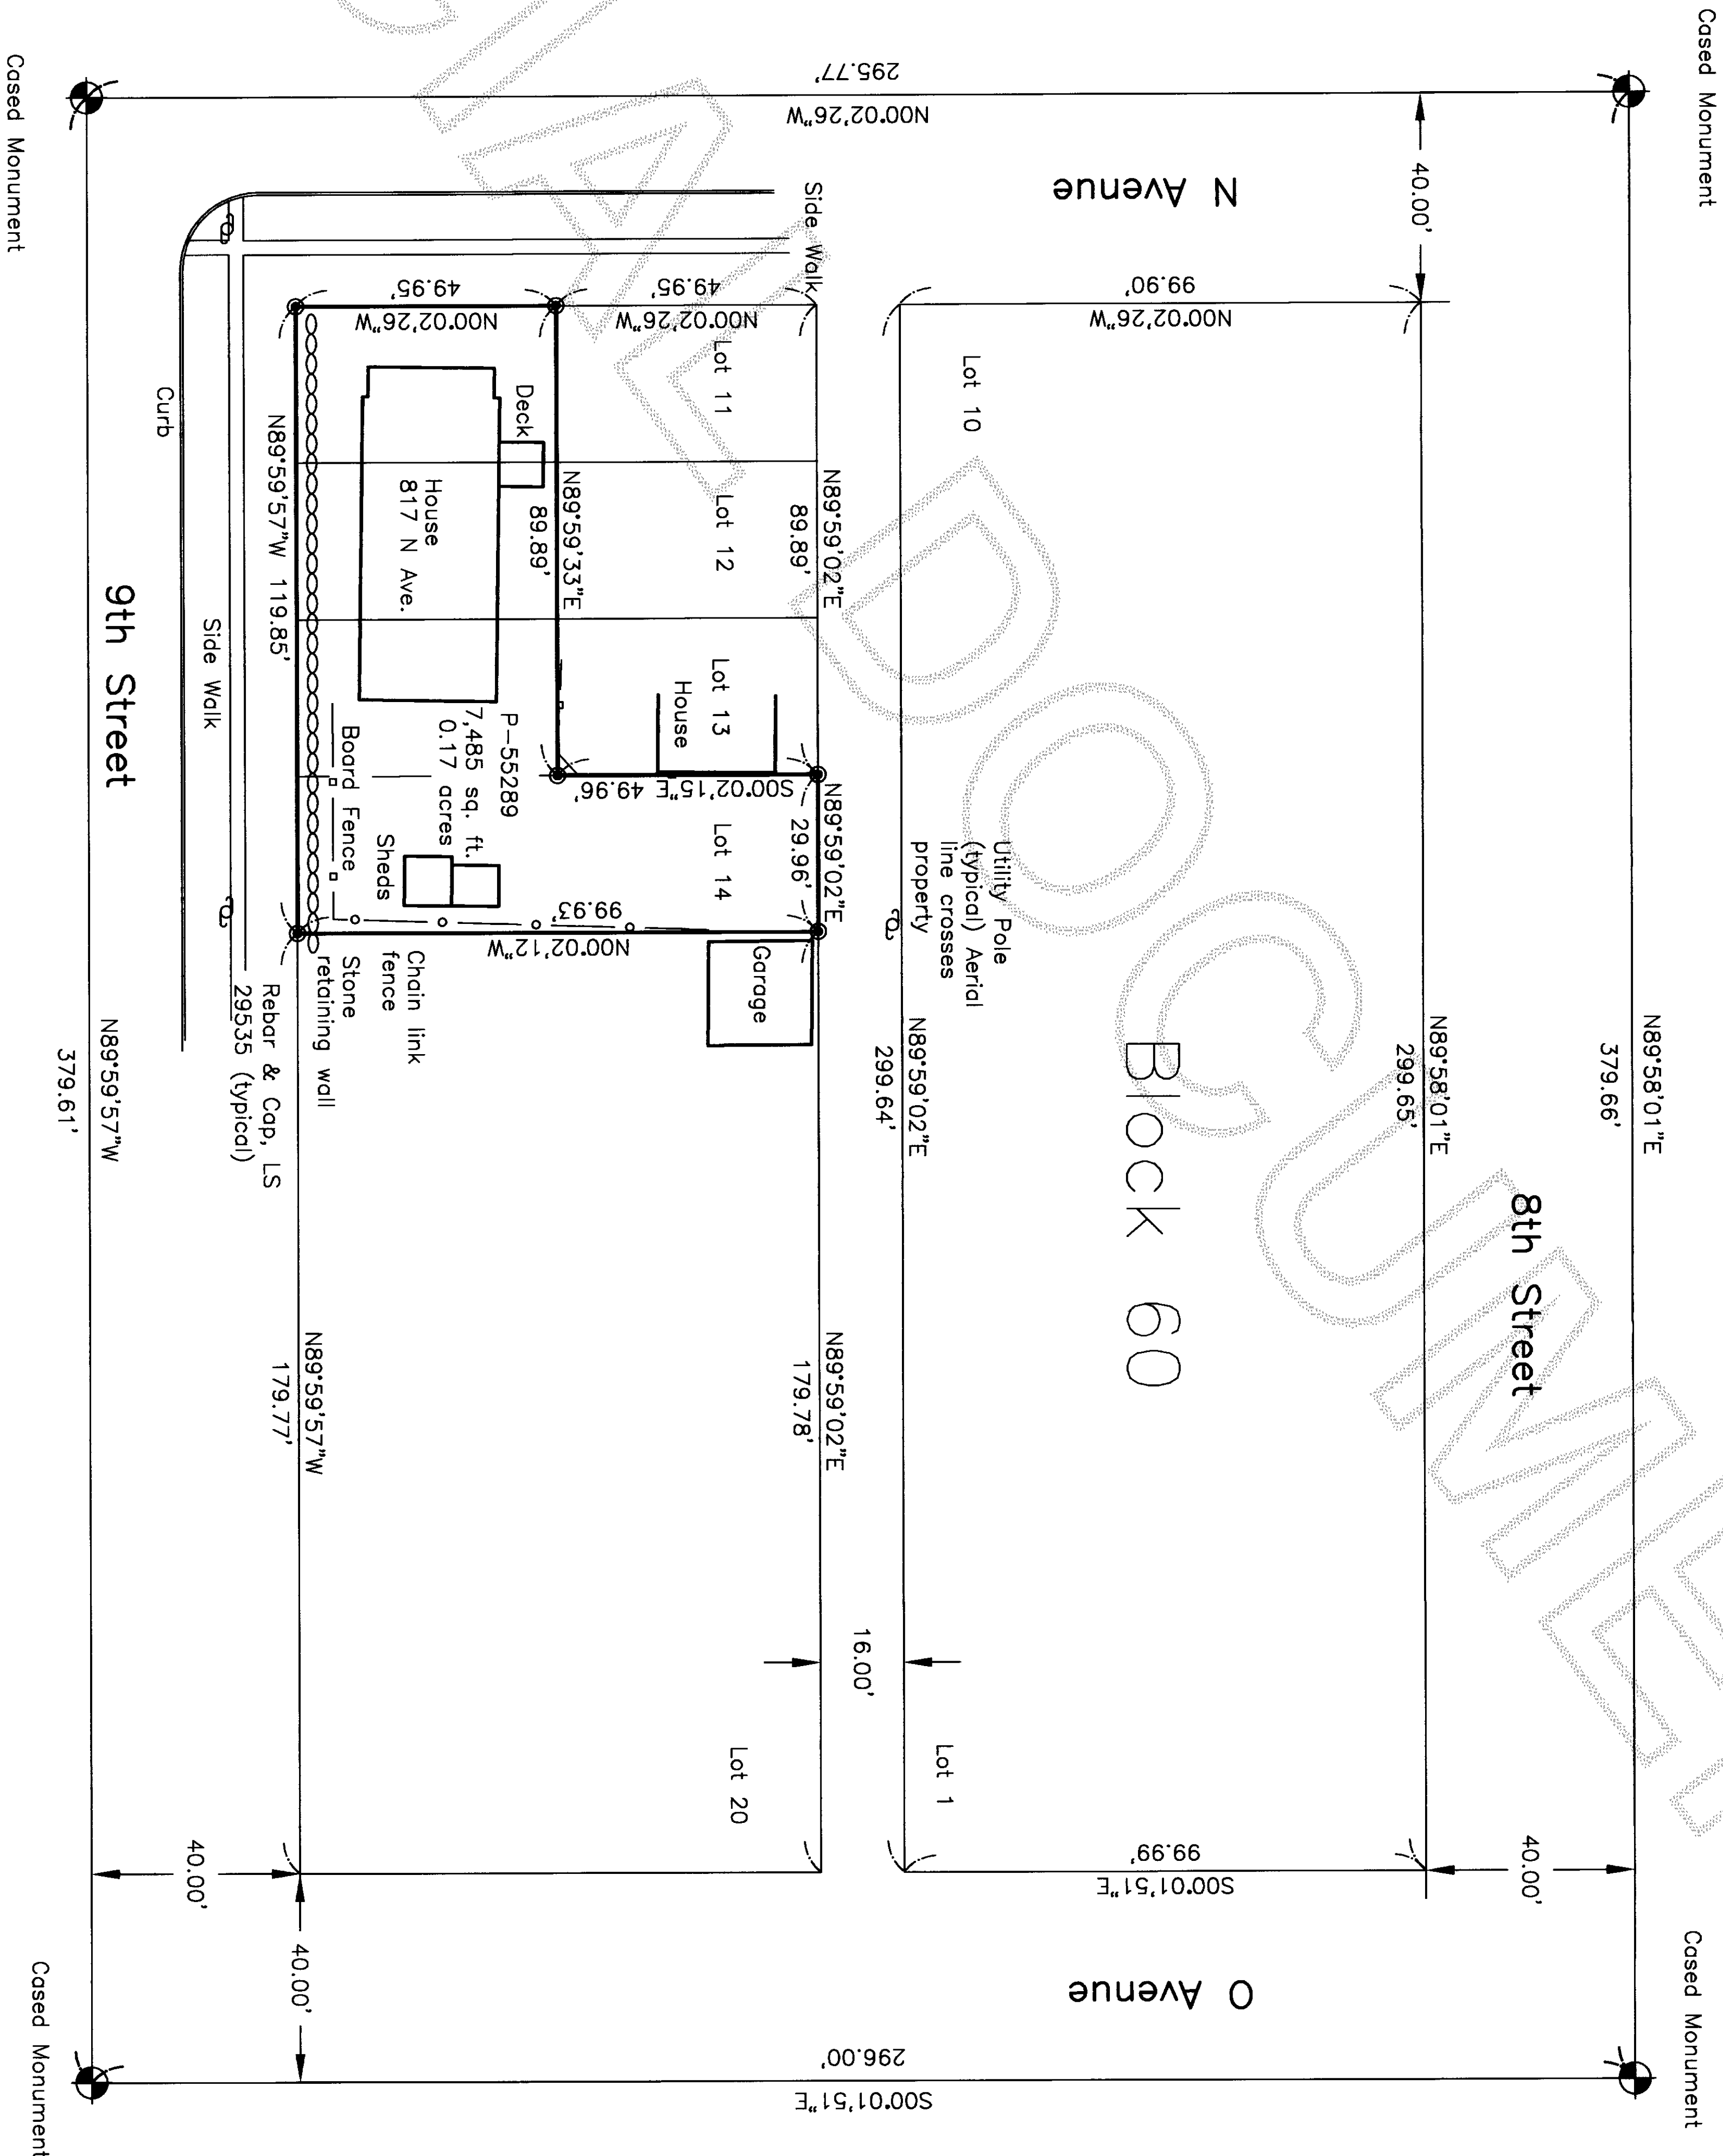

201205180001  
Skagit County Auditor  
5/18/2012 Page 1 of 1 8:35AM  
*Thomas L. Allen*  
Auditor's Certificate

**Surveyor's Certificate**

This map correctly represents a survey made by me or under my direction in conformance with the requirements of the Survey Recording Act at the request of Allen Construction, Thomas L. Allen, owner of property in Skagit County, Washington in May, 2012.

*Robert S. Plummer*  
Certificate No. 29535

FILE NAME: 607-300  
SCALE: 1" = 30'  
DATE OF PLAN: 5-15-2012  
DRAWN BY: RFP  
F.B. No. 36  
QUARTER SECTION TOWNSHIP RANGE  
SE 13 35N 1E

**Record of Survey**

PREPARED FOR:  
**ALLEN CONSTRUCTION**  
**THOMAS L. ALLEN**  
**Parish Land Surveying**  
PO Box 314, Lopez, Washington 98261  
(360) 468-4950 email: parish@rockisland.com