

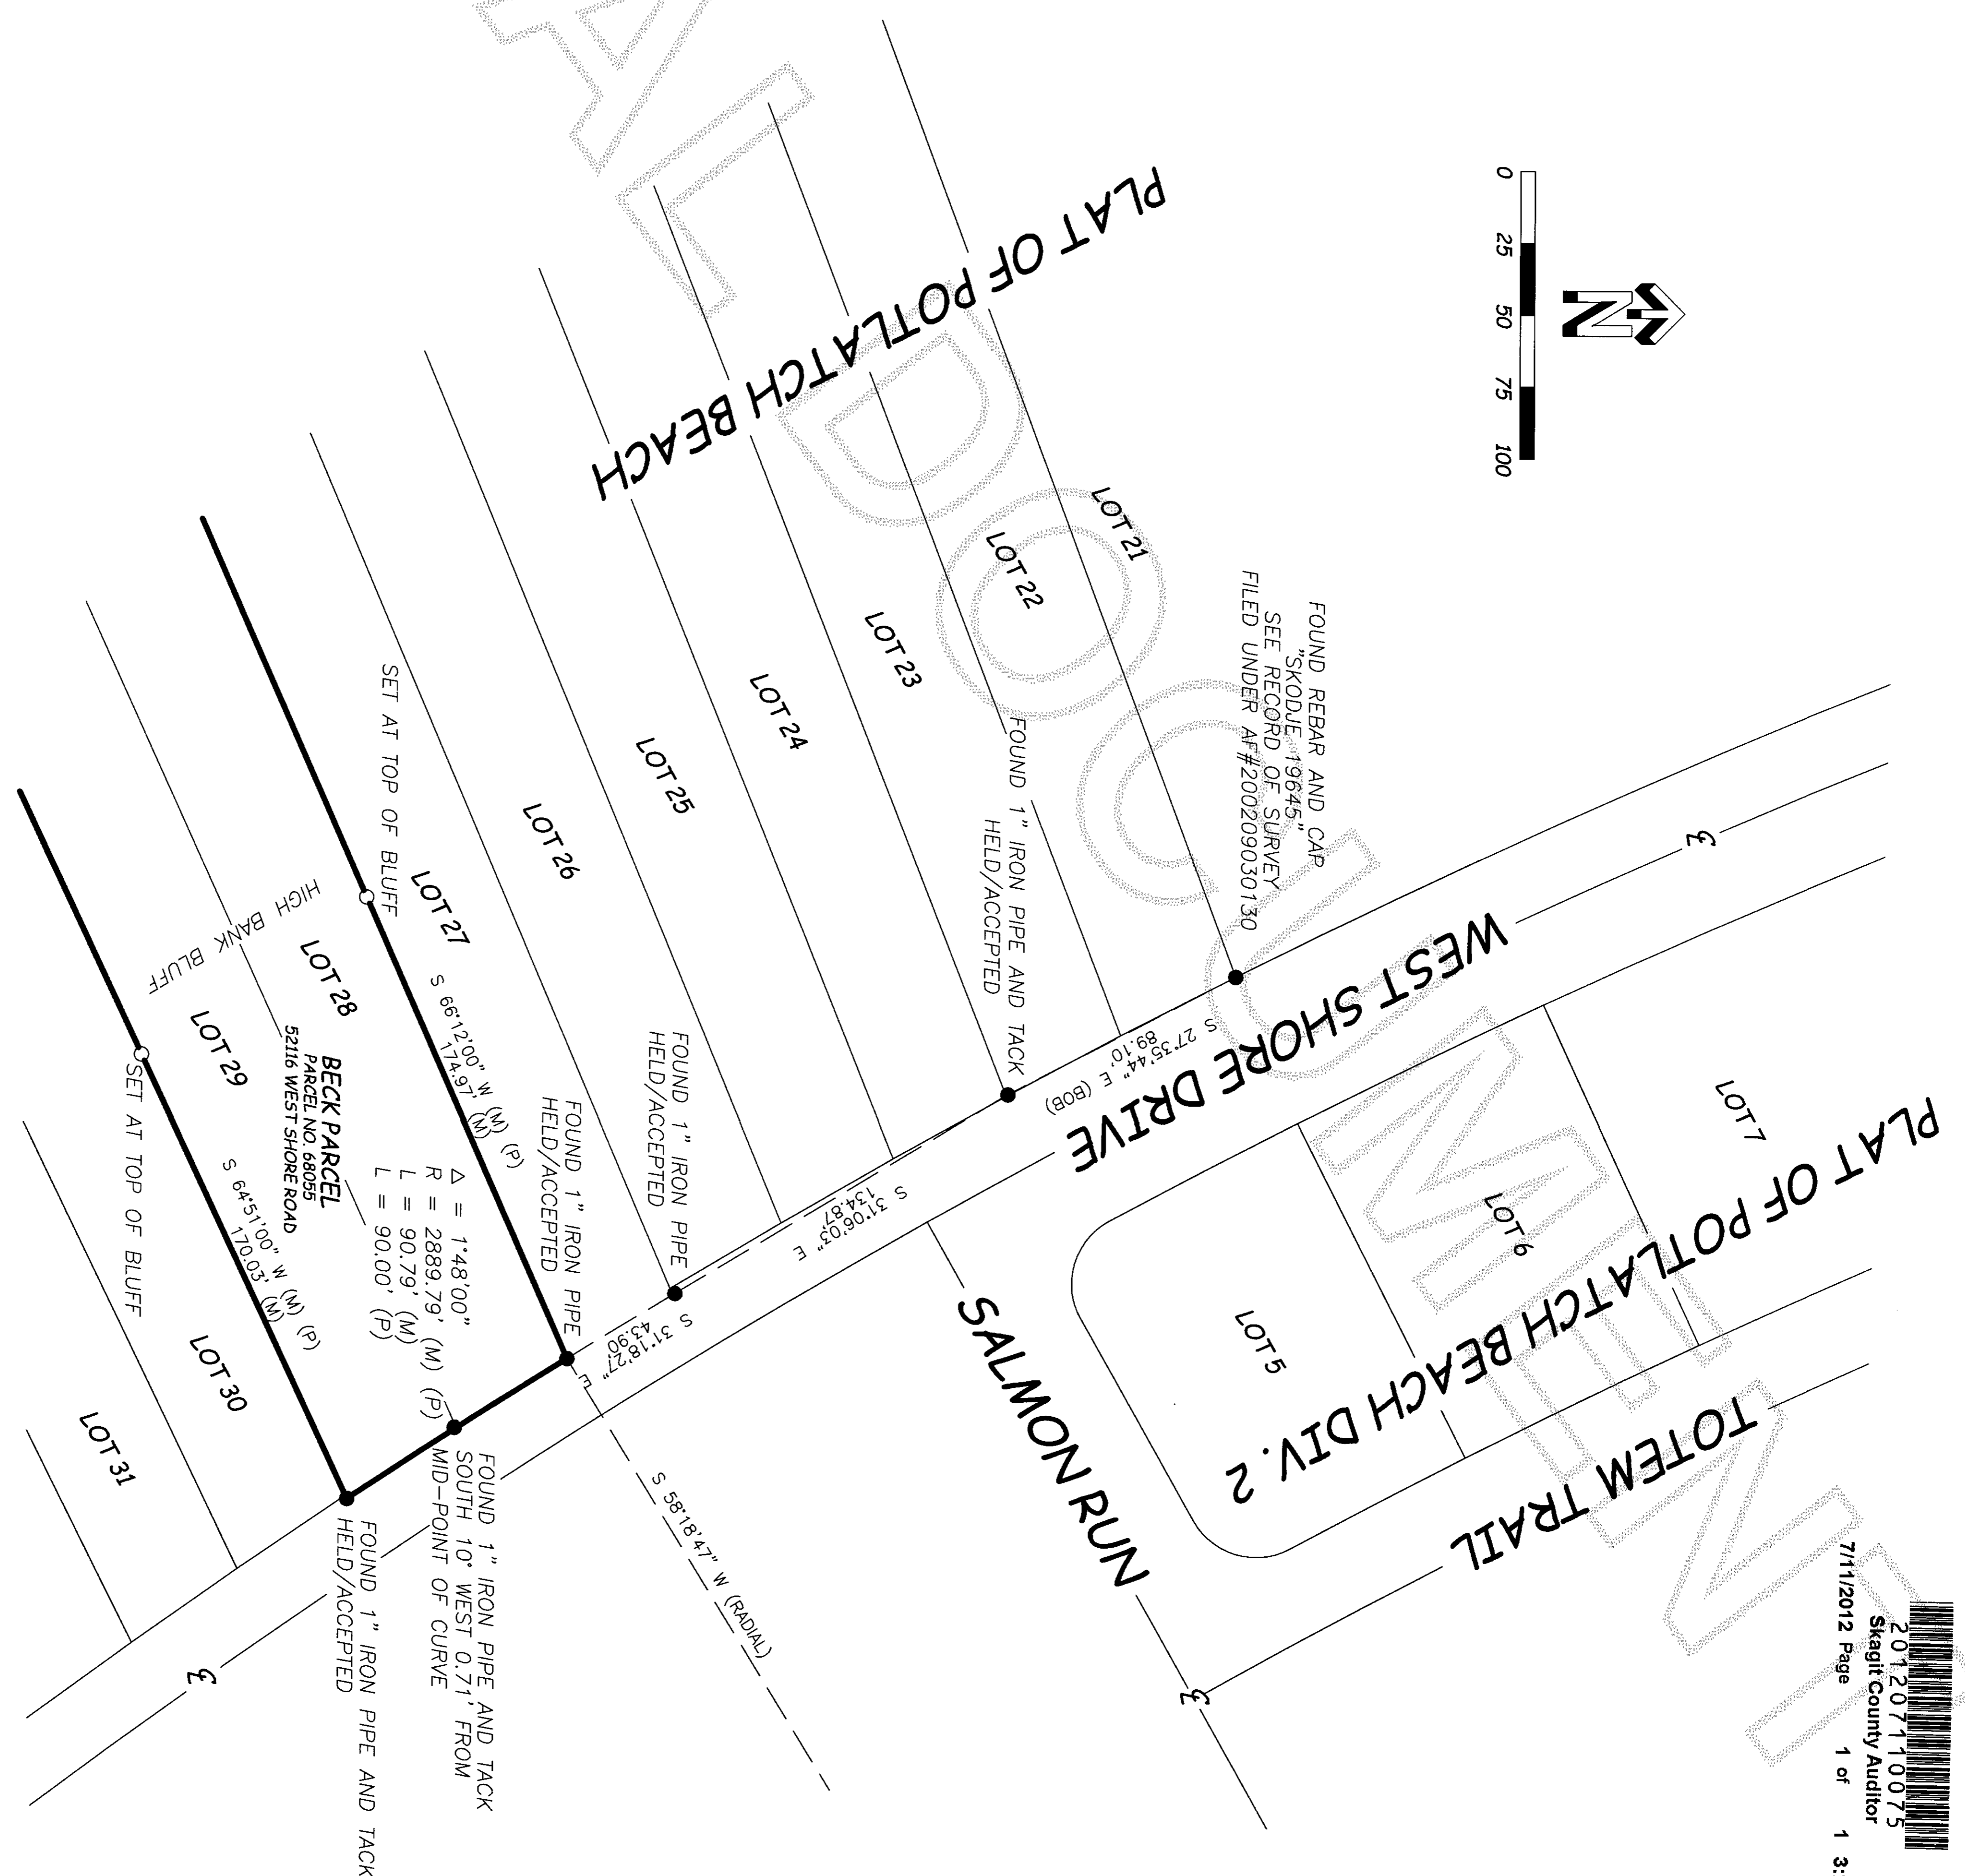


- LEGEND**
- SET 5/8" X 24" REBAR WITH 2" ALUMINUM CAP "PL-S#42666"
 - FOUND MARKER AS DESCRIBED ON 5/11/2012
 - (M) MEASURED DIMENSION
 - (P) PLAT DIMENSION
 - (BOB) BASIS OF BEARINGS
 - ☒ CENTERLINE

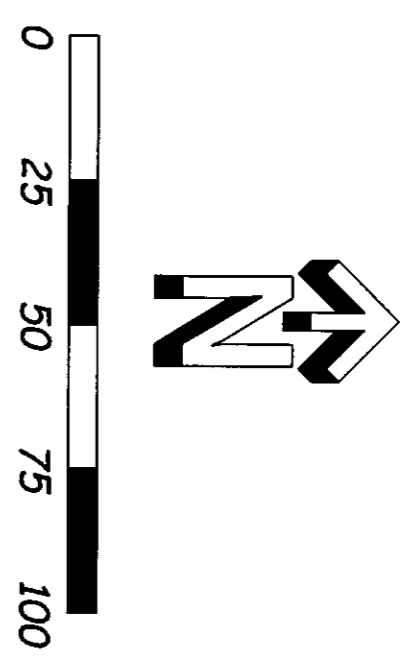

AUDITOR'S CERTIFICATE
 FILED FOR RECORD THIS 11 DAY OF JULY 2012 AT 3:24 PM
 BOOK OF AT THE REQUEST OF
 SCHEMMER JOHNSTON, PLLC
 COUNTY CLERK
 SKAGIT COUNTY AUDITOR

SURVEYOR'S CERTIFICATE
 THIS MAP CORRECTLY REPRESENTS A SURVEY MADE BY ME OR UNDER MY DIRECTION IN CONFORMANCE WITH THE REQUIREMENTS OF THE SURVEY RECORDING ACT AT THE REQUEST OF SCHEMMER JOHNSTON, PLLC
 42688
 CERTIFICATE NO. 561466
 DATE 7-11-12

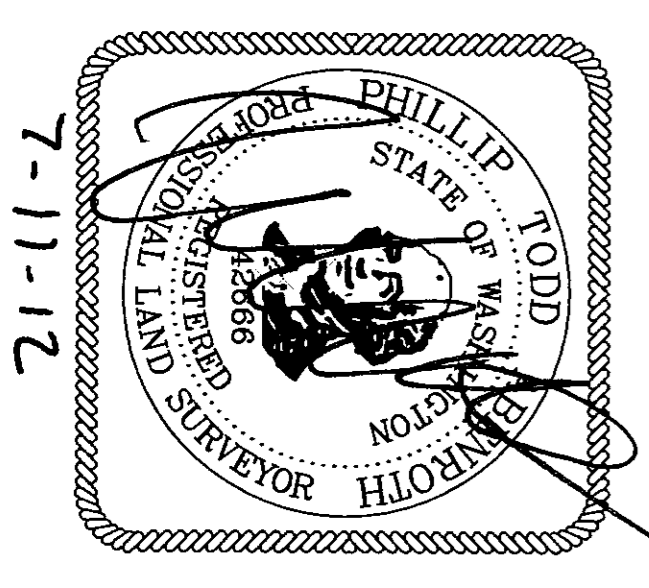

SCHEMMER JOHNSTON, PLLC
 3014 COMMERCIAL AVE., SUITE C
 ANACORTES, WA 98221

RECORD OF SURVEY IN:
 NE 1/4 OF NW 1/4 SEC 35 TWP 36N R 01 E, W.M.
 SE 1/4 OF NW 1/4 SEC 35 TWP 36N R 01 E, W.M.

FOR:
 JOSEPH BECK
 GUEMES ISLAND, WA

DATE: 07-03-12
 JOB #: 12-030

SCALE: 1" = 50'
 SHEET 1 OF 1

35					
----	--	--	--	--	--