

Return to:



201207260068
Skagit County Auditor

7/26/2012 Page 1 of 2 11:33AM

PROTECTED CRITICAL AREA SITE PLAN

Page 1 of 2

Grantor/Owner: Maurice & Joyce Hagen

Grantee: PUBLIC

Site Address: 32987 South Shore Drive

Property ID #: P66803

Assessors Tax Account #: 3939-001-028-0006

Legal Description: Sec. 28 Twp. 33 Rng. 06/ Plat Name: Lk Cav Div 3 Blk 1 Lot: 28

Permit/Activity #: PL12-0098/BP12-0242

The PROTECTED CRITICAL AREA (PCA) is to be left undisturbed in its natural state. "With the exception of activities identified as Allowed without Standard review under SCC 14.24.070, any land-use activity that can impair the functions and values of critical areas or their buffers through a development activity or by disturbance of the soil or water, and/or by removal of, or damage to, existing vegetation shall require critical areas review and written authorization pursuant to SCC 14.24." SCC 14.24.060

No clearing, grading, filling, logging or removal of woody material, building, construction or road construction of any kind, planting of non-native vegetation or grazing of livestock is allowed within the PCA areas except as specifically permitted by Skagit County on a case-by-case basis consistent with SCC 14.24.


Representations on this site plan may be approximations only and should not be used for purposes other than for determining general locations of critical areas. Development activities beyond the scope of this plan may require additional studies and approvals.

The above references to "Grantor" and "Grantee" shall not be construed as a transfer of property ownership and are used solely for filing with the County Auditor.

Owner: Maurice Hagen Date: July 25, 2012

On this day personally appeared before me MAURICE HAGEN, to me known to be the individual(s) described in and who executed the within and foregoing instrument, and acknowledged that he/she/they signed the same as his/her/their free and voluntary act and deed, for the uses and purposes therein mentioned.

Given under my hand and seal of office this 25TH day of JULY, 20 12

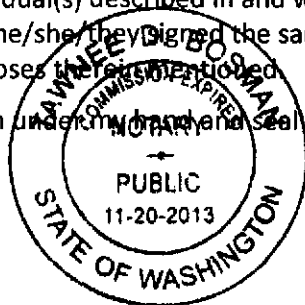

Notary: Maurice Hagen

Notary Public residing at: MOUNT WATSON

My Commission Expires: 11-20-2013


Area within 65 feet of
OHMM is PCA

4' x 9' 4" addition approved for CAO
as part of ADMV PL 12-0098

Maurice & Joyce Hagen
P66803
PL 12-0098 & BP 12-0242

CAO approved 7/23/12

SITE PLAN
1" = 20.0'
PLAN
NORTH

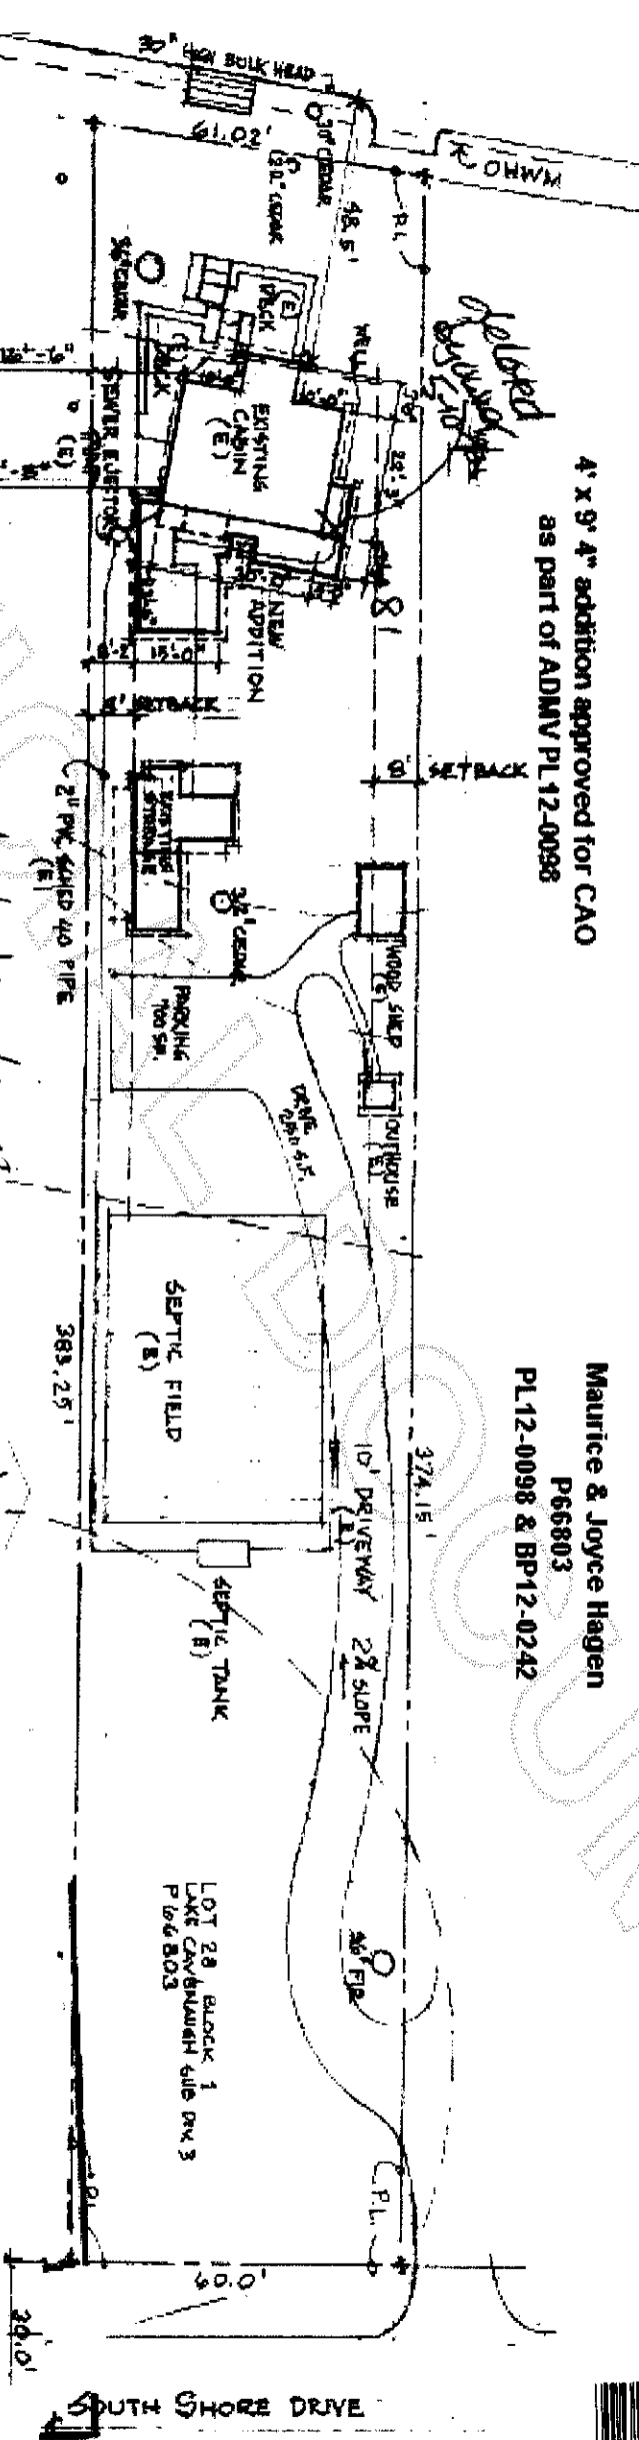

201207260068
Skagit County Auditor