

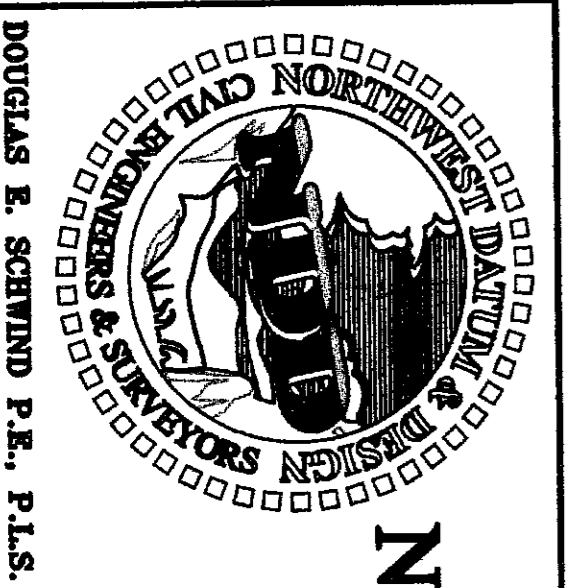
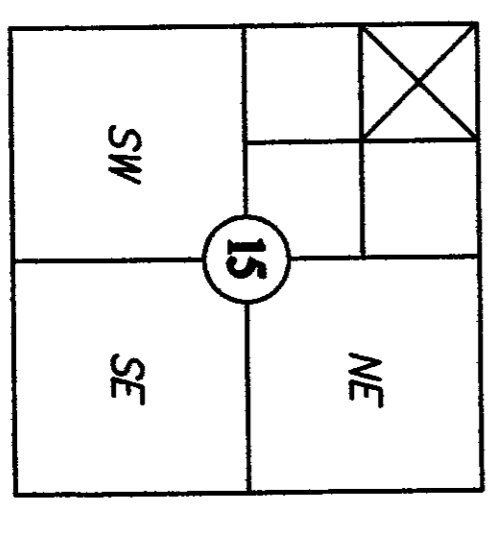


SURVEYOR'S CERTIFICATE
 THIS MAP CORRECTLY REPRESENTS A SURVEY MADE BY ME OR UNDER MY DIRECTION IN CONFORMANCE WITH THE REQUIREMENTS OF THE SURVEY REORDING ACT AT THE REQUEST OF:
David Jahns IN AUG 20 12
 CERTIFICATE NO. 28023

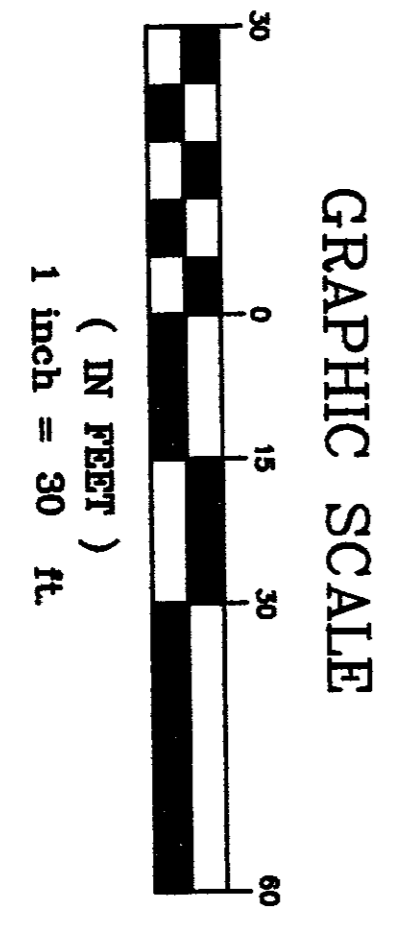

NORTHWEST DATUM & DESIGN
 CIVIL ENGINEERING AND SURVEYING SOLUTIONS
 2209 MONICA DRIVE
 MOUNT VERNON, WASHINGTON 98273
 PH: (360) 424-4865

PROPERTY SURVEY
 SURVEY in a portion of the NW 1/4 of the NW 1/4
 Section 15, T. 34 N., R. 4 E. W.M.
 for
DAVID JAHNS
 2210 NORTH MARTIN RD, MOUNT VERNON, WA

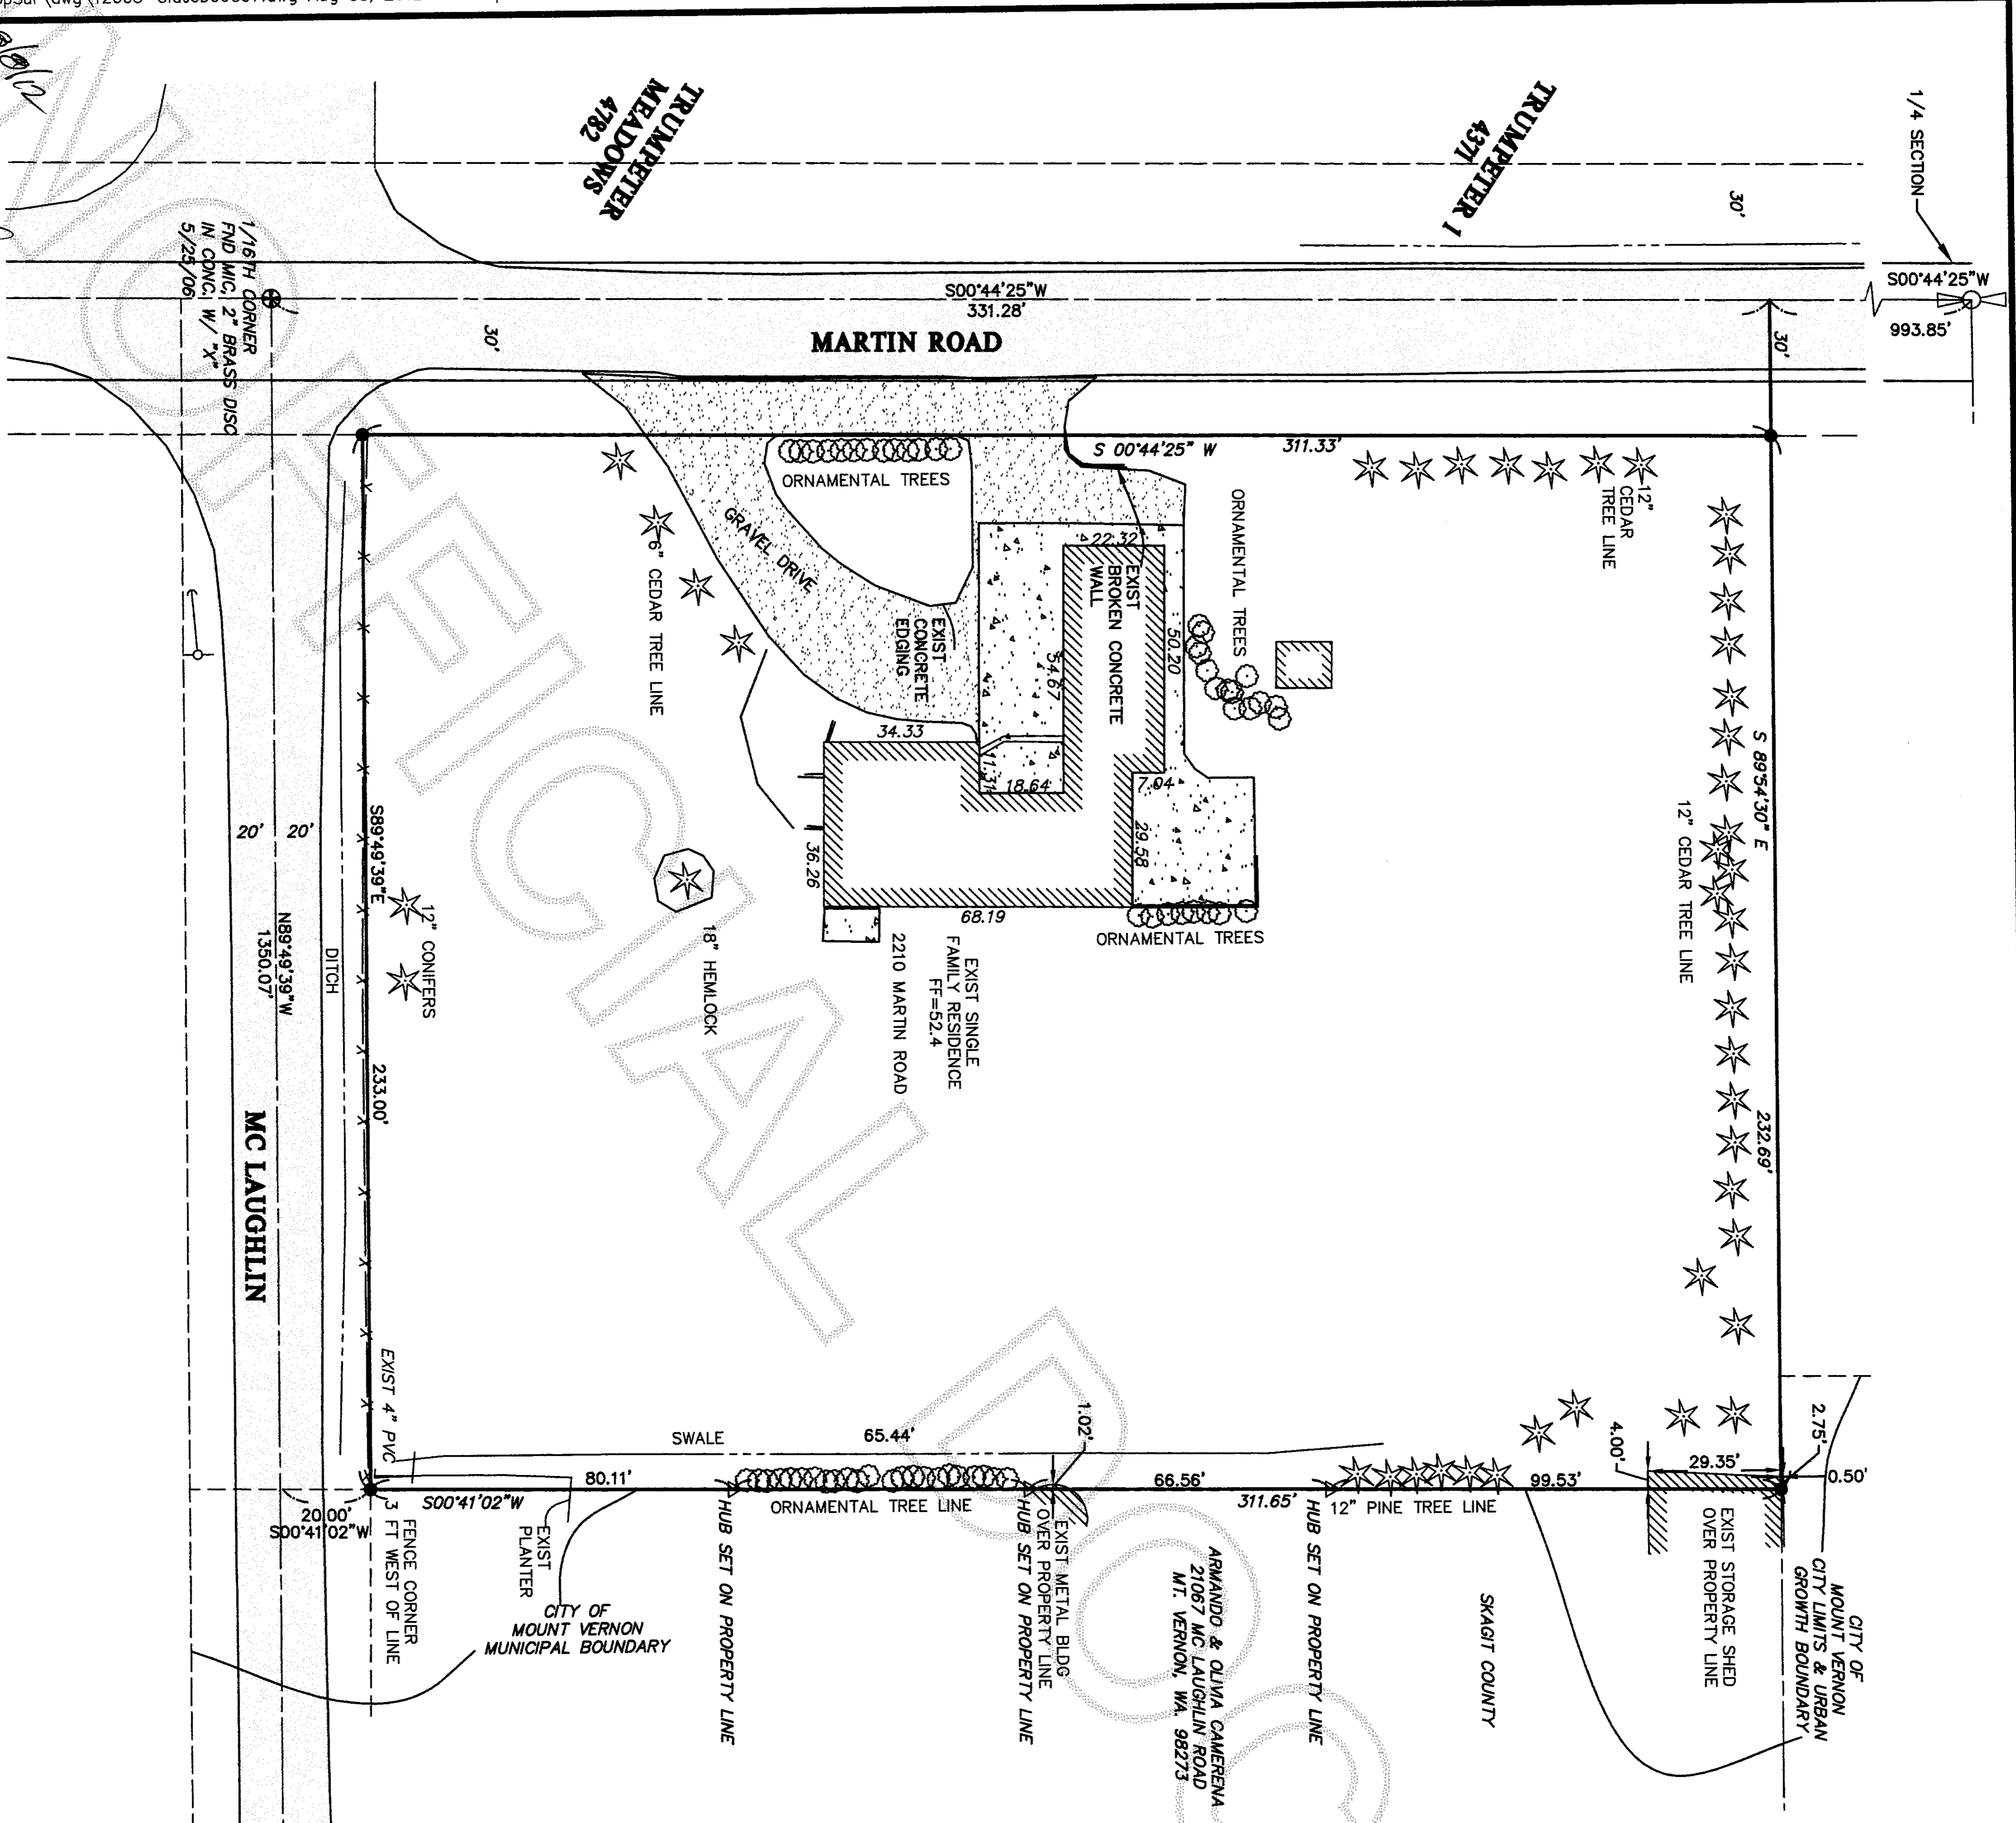

Section 15, T 34 N, R 4 E
 Skagit County, Washington

PROJECT 12005

DRAWING 12005.dwg

DRAWN BY bz

CHECKED BY des

DATE JULY 2012

SHEET 1 OF 1

SURVEY INSTRUMENTATION
 TRIMBLE S-6
 SERIAL 92710977, STD DEV 3",
 EDM ± (3MM + 2PPM).

SURVEYING PROCEDURE
 FIELD TRAVERSE
 LINEAR AND ANGULAR MEASUREMENTS MEET OR EXCEED STANDARDS SET IN WAC 332-130-090

BASIS OF BEARING
 RECORDS OF SKAGIT COUNTY, WASHINGTON.

- LEGEND**
- ⊕ EXISTING SECTION CORNER MONUMENT IN CASE
 - ⊙ EXISTING 1/4 CORNER MONUMENT IN CASE
 - EXISTING 1/16 CORNER MONUMENT IN CASE
 - ⊕ EXISTING MONUMENT IN CASE
 - ⊙ EXISTING REBAR
 - ⊙ EXISTING IRON PIPE
 - 5/8" REBAR SET WITH YELLOW CAP MARKED DES LS 28023
 - ⊙ EXISTING P.K. NAIL
 - ⊕ SURFACE MON BRASS DOME IN CONC.
 - △ SET HUB & TACK ON PROPERTY LINE.

LEGAL DESCRIPTION

EXCEPT THE EAST 412 FEET THEREOF:
 THE SOUTH HALF OF THE SOUTHWEST QUARTER OF THE NORTHWEST QUARTER OF THE NORTHWEST QUARTER OF SECTION 15, TOWNSHIP 34 NORTH, RANGE 4 EAST, W.M.,
 EXCEPT THAT PORTION THEREOF CONVEYED TO SKAGIT COUNTY FOR ROAD PURPOSES BY DEED RECORDED SEPTEMBER 21, 1914, IN VOLUME 97 OF DEEDS, PAGE 489, UNDER AUDITOR'S FILE NO. 104329;
 AND EXCEPT MINERAL RIGHTS AS RESERVED IN DEED RECORDED JUNE 11, 1898, IN VOLUME 34 OF DEEDS, PAGE 394, UNDER AUDITOR'S FILE NO. 28616.
 SITUATE IN SKAGIT COUNTY, STATE OF WASHINGTON.

AUDITOR'S CERTIFICATE

2012080800094
 Skagit County Auditor
 8/9/2012 Page 1 of 1 4:04PM
 I hereby certify that the foregoing is a true and correct copy of the original as filed in my office.

Debra J. ...
 COUNTY AUDITOR OR DEPUTY AUDITOR