




1 of 111:14AM

Auditor's Certificate

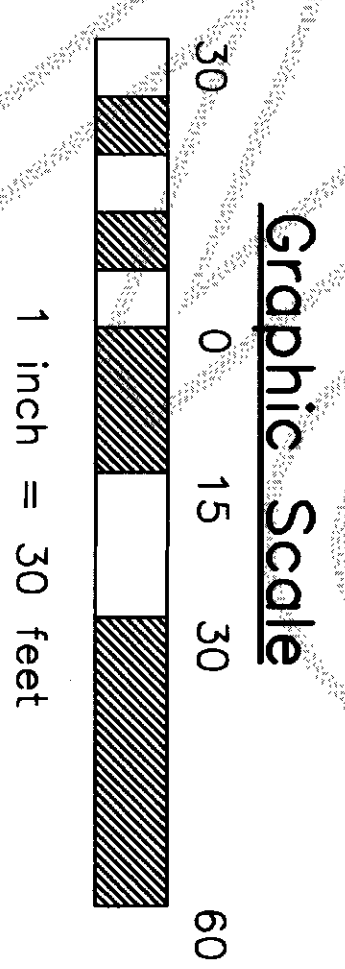

Record of Survey

Survey Notes

FILE NAME: 1205-580

SCALE: 1" = 30'

DATE OF PLAN: 6-12-2012

DRAWN BY: RFP

F.B. No. 36

QUARTER	SECTION	TOWNSHIP	RANGE
NW	11	34N	1E

<div> <div> </div> <div> <h1>PLS</h1> </div> </div>	<div> <div>PREPARED FOR:</div> <div>HUBBARD TRUST & MARTHA ILENE TEEETERS</div> </div>
<div> <div> <h2>Parish Land Surveying</h2> <p>PO Box 314, Lopez, Washington 98261 ANNCORRITES (360) 588-1467 email parish@rockisland.com</p> </div> </div>	