

Return to:

Skagit County Planning
1800 Continental Place
Mount Vernon, WA 98273



201209120069
Skagit County Auditor

9/12/2012 Page 1 of 2 4:20PM

PROTECTED CRITICAL AREA SITE PLAN

Page 1 of 2

Grantor/Owner: James & Karen Haeblerlin

Grantee: PUBLIC

Site Address: 13396 Rosario Road

Property ID #: P64863 Assessors Tax Account #: 3897-0000-016-0002

Legal Description: Sec 11 Twp. 34 Rng. 01 Plat Name Dean's Lake Lot 16

Permit/Activity #: BP 12-0358 Erie

The PROTECTED CRITICAL AREA (PCA) is to be left undisturbed in its natural state. "With the exception of activities identified as Allowed without Standard review under SCC 14.24.070, any land-use activity that can impair the functions and values of critical areas or their buffers through a development activity or by disturbance of the soil or water, and/or by removal of, or damage to, existing vegetation shall require critical areas review and written authorization pursuant to SCC 14.24." SCC 14.24.060

No clearing, grading, filling, logging or removal of woody material, building, construction or road construction of any kind, planting of non-native vegetation or grazing of livestock is allowed within the PCA areas except as specifically permitted by Skagit County on a case-by-case basis consistent with SCC 14.24.


Representations on this site plan may be approximations only and should not be used for purposes other than for determining general locations of critical areas. Development activities beyond the scope of this plan may require additional studies and approvals.

The above references to "Grantor" and "Grantee" shall not be construed as a transfer of property ownership and are used solely for filing with the County Auditor.

Owner: James Haeblerlin / Karen Haeblerlin Date: 9/10/12 10:30am

On this day personally appeared before me James & Karen Haeblerlin known to be the individual described herein and acknowledged to me that they signed the same as their free and voluntary act and deed for the uses and purposes therein mentioned.

Jenna Nichole Anderson, Notary Public in and for the State of Oregon
residing at Lebanon, OR Linn County Date: 9/10/12

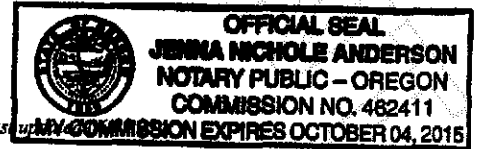

PROTECTED CRITICAL AREA SITE PLAN


Page 2 of 2

Applicant: Haebertlin

Permit #: BP 12-0358

Parcel #: P64863

Site Address: 13396 ROSARIO Rd

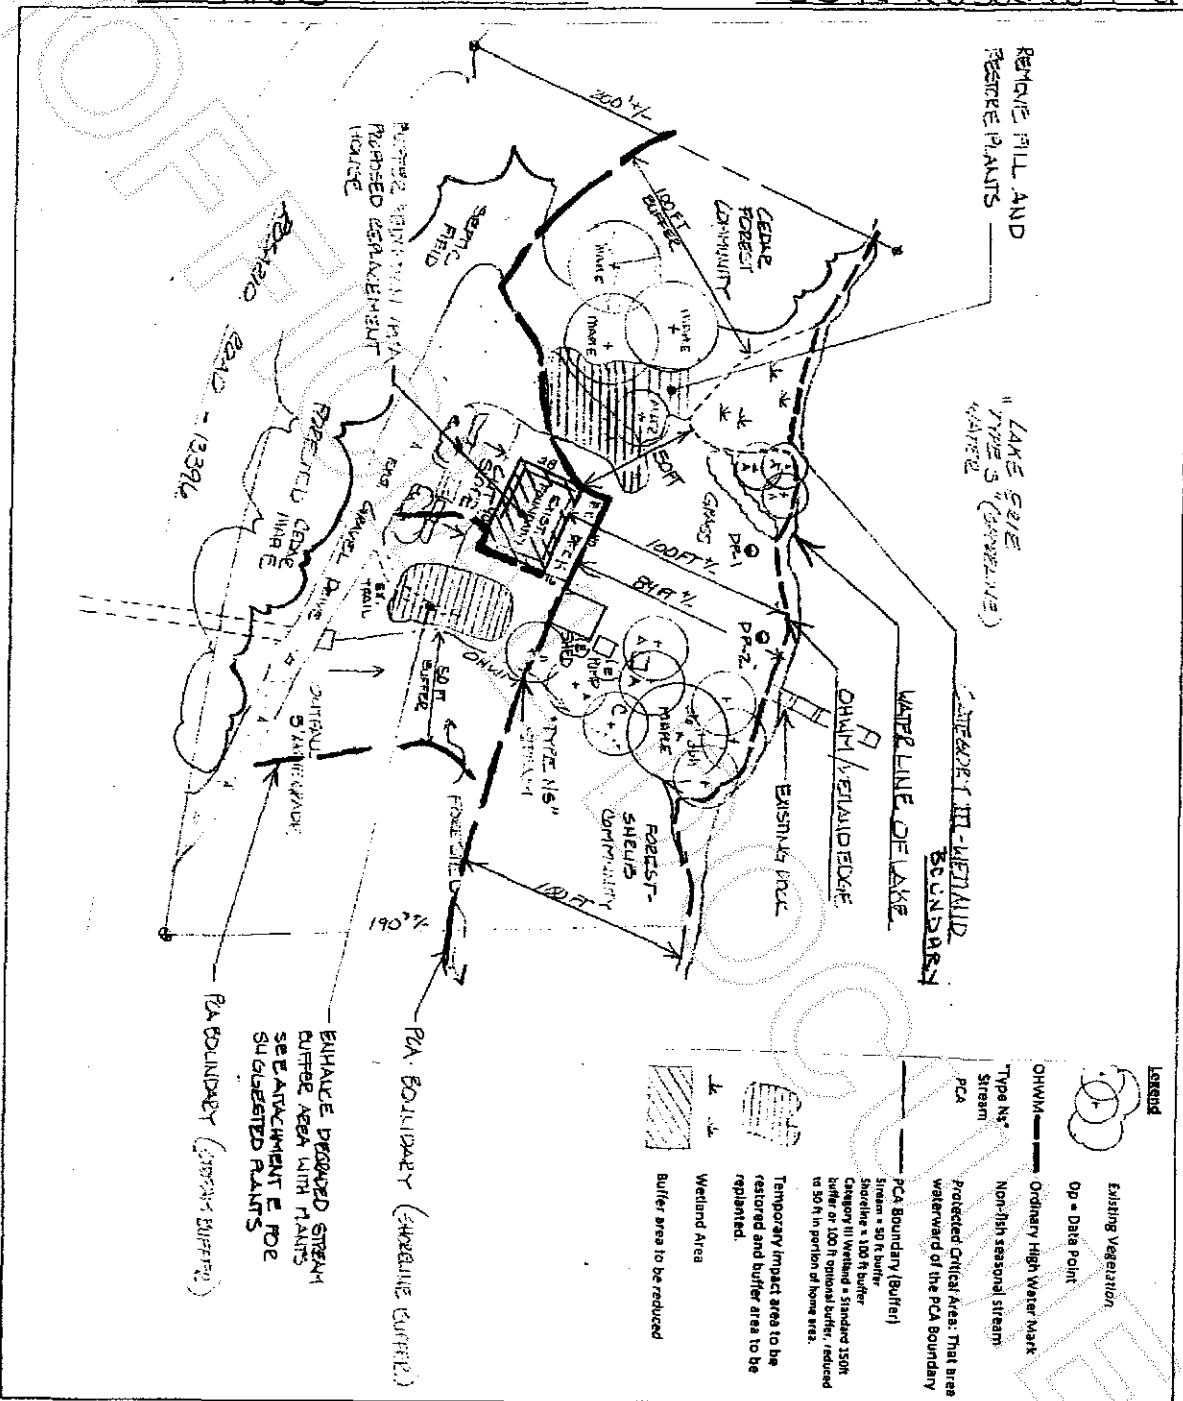

Kam [Signature]
Skagit County CAO Staff Signature

9/12/12
Date

[Signature]
Applicant Signature

9/10/12
9/10/12
Date



201209120069
Skagit County Auditor