



PORT'N NW1/4, SW1/4,
SEC.25, TWP.33N, RGE.6E, W.M.

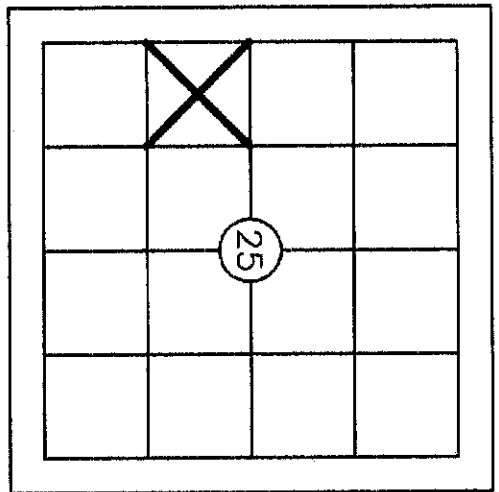

GRAPHIC SCALE

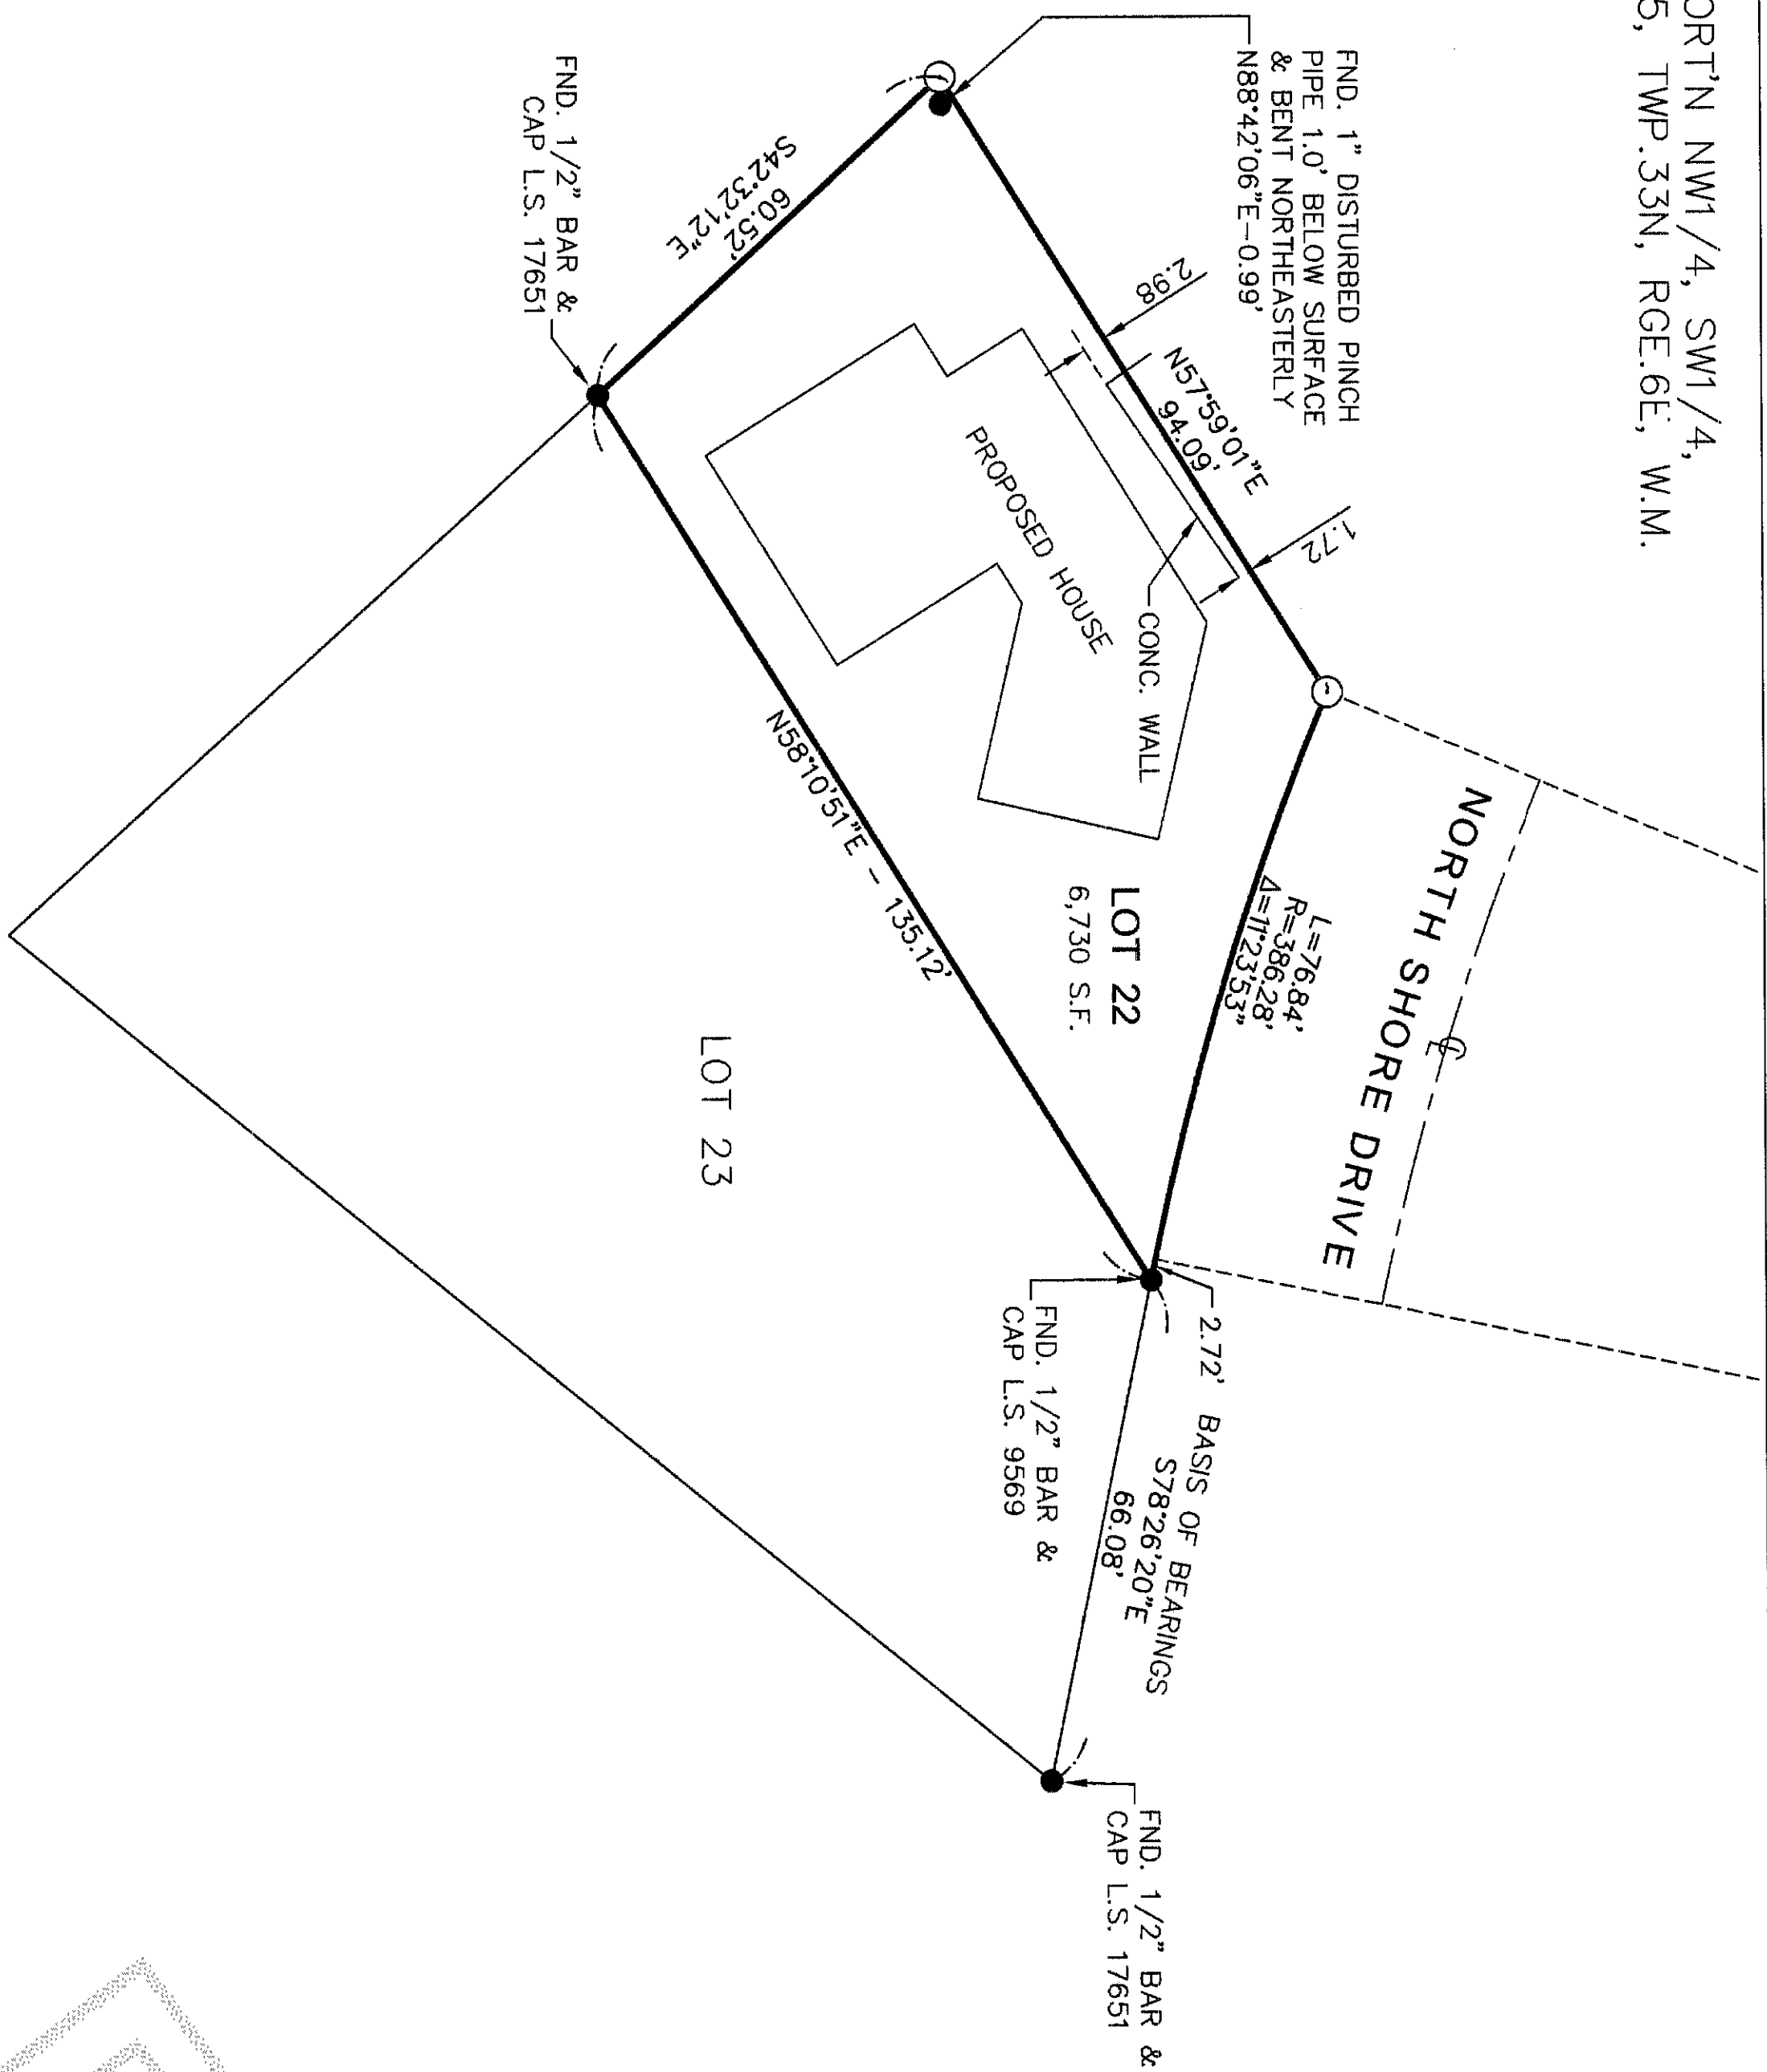

1 inch = 30 ft.
BASIS OF BEARINGS: LINE BETWEEN NORTHERLY
CORNERS LOT 23 PER SURVEY A.T. NO. 200709050034

THIS SURVEY DOES NOT PURPORT TO SHOW ALL
EASEMENTS OF RECORD OR OTHERWISE.
SURVEY INSTRUMENT USED: SOKKIA SET 5
SURVEY INSTRUMENT USED: 5" TRIMBLE 5605DR200+
SURVEY PROCEDURE: CLOSED TRAVERSE
SURVEY PRECISION: THIS SURVEY EXCEEDS FIELD
TRAVERSE REQUIREMENTS OF WAC 332-130-090

LEGEND.

○ DENOTES 1/2" X 24" REBAR & CAP #S19631
SET THIS SURVEY UNLESS OTHERWISE NOTED

LEGAL DESCRIPTION:

LOT 22, BLOCK 6, LAKE CAVANAUGH SUBDIVISION, DIVISION NO. 1,
ACCORDING TO THE PLAT THEREOF RECORDED IN VOLUME 5 OF PLATS,
PAGES 37 THROUGH 43, INCLUSIVE, RECORDS OF SKAGIT COUNTY,
WASHINGTON.


SITUATE IN COUNTY OF SKAGIT, STATE OF WASHINGTON.

NOTE:

BOUNDARIES ESTABLISHED PER THIS SURVEY MAY
NOT CONFORM TO EXISTING LINES OF OCCUPATION
AND FENCE LINES AND COULD RESULT IN POSSIBLE
BOUNDARY DISPUTES.

Survey For:
CAVANAUGH CUSTOM HOMES

Survey By:
Cascade Surveying & Engineering, Inc.
P.O. BOX 326, ARLINGTON, WASHINGTON, 98223 (105 EAST DIVISION STREET)

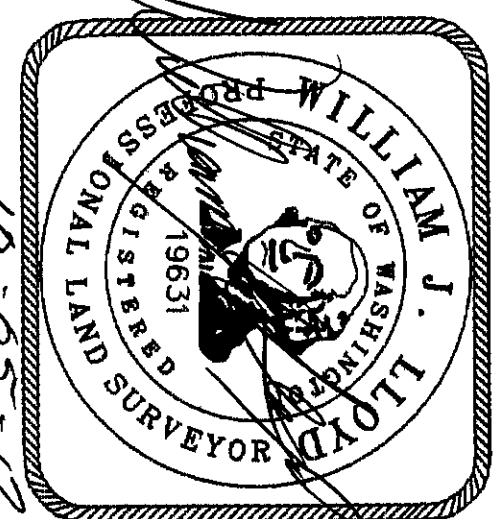



RECORDING CERTIFICATE

FILED FOR RECORD BY:
CASCADE SURVEYING & ENGINEERING, INC.
THIS SURVEY WAS RECORDED ON OCTOBER 1, 2012 A.D. AT 5:19
MINUTES PAST 7 O'CLOCK A.M. AND RECORDED UNDER
AUDITORS FILE NO. 2012-0000048. RECORDS OF
SKAGIT COUNTY, WASHINGTON.

County Auditor
Deputy Auditor

AUDITOR'S FILE # 2012000048

PORT'N GOV'T LOT 2,
SEC.26, TWP.33N, RGE.6E, W.M.

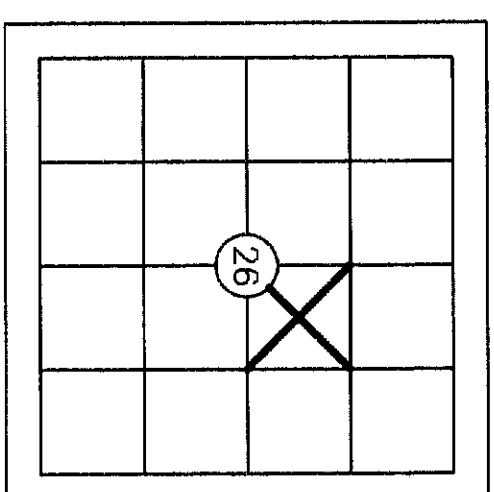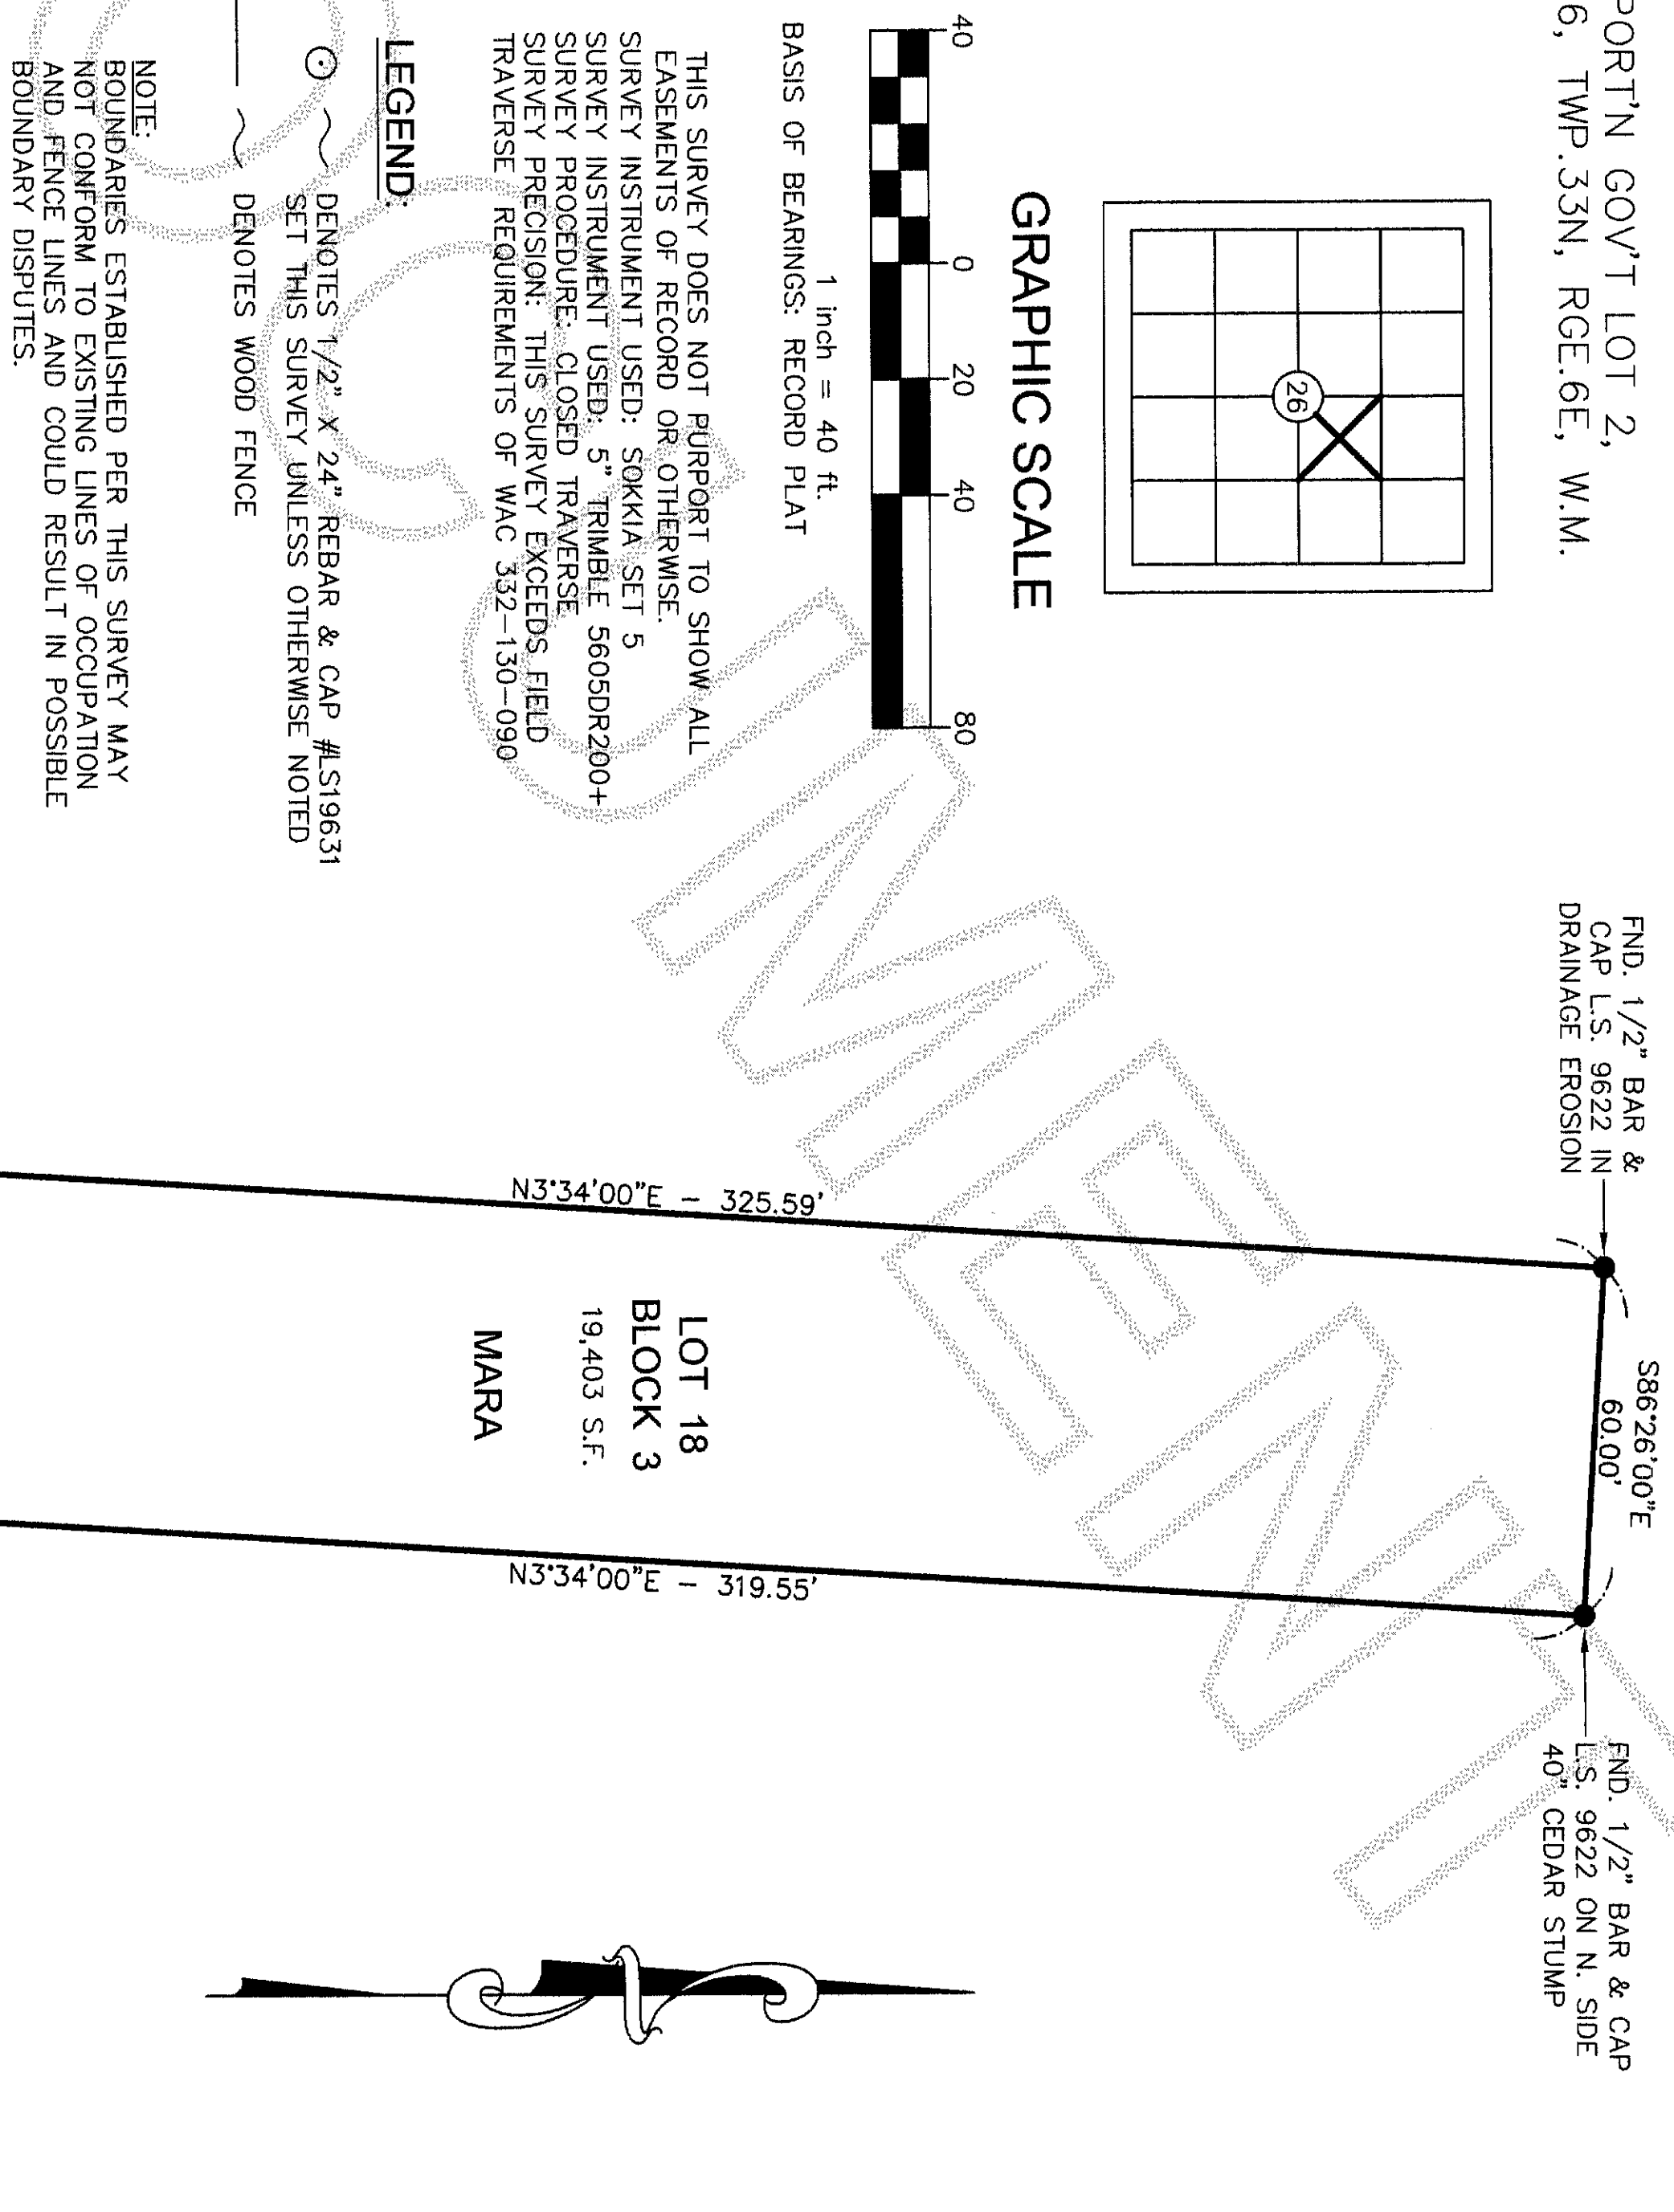

GRAPHIC SCALE

1 inch = 40 ft.
BASIS OF BEARINGS: RECORD PLAT

THIS SURVEY DOES NOT PURPORT TO SHOW ALL
EASEMENTS OF RECORD OR OTHERWISE.
SURVEY INSTRUMENT USED: SOKKIA SET 5
SURVEY INSTRUMENT USED: 5" TRIMBLE 5605DR200+
SURVEY PROCEDURE: CLOSED TRAVERSE
SURVEY PRECISION: THIS SURVEY EXCEEDS FIELD
TRAVERSE REQUIREMENTS OF WAC 332-130-090

LEGEND:

○ DENOTES 1/2" X 24" REBAR & CAP #S19631
SET THIS SURVEY UNLESS OTHERWISE NOTED


— DENOTES WOOD FENCE

NOTE:
BOUNDARIES ESTABLISHED PER THIS SURVEY MAY
NOT CONFORM TO EXISTING LINES OF OCCUPATION
AND FENCE LINES AND COULD RESULT IN POSSIBLE
BOUNDARY DISPUTES.

LEGAL DESCRIPTION:

LOT 18, BLOCK 3 AND LOT 2, BLOCK 4, LAKE
CAVANAUGH SUBDIVISION, DIVISION NO. 1,
ACCORDING TO THE PLAT THEREOF RECORDED IN
VOLUME 5 OF PLATS, PAGES 37 THROUGH 43,
INCLUSIVE, RECORDS OF SKAGIT COUNTY,
WASHINGTON.

SITUATE IN COUNTY OF SKAGIT, STATE OF
WASHINGTON.

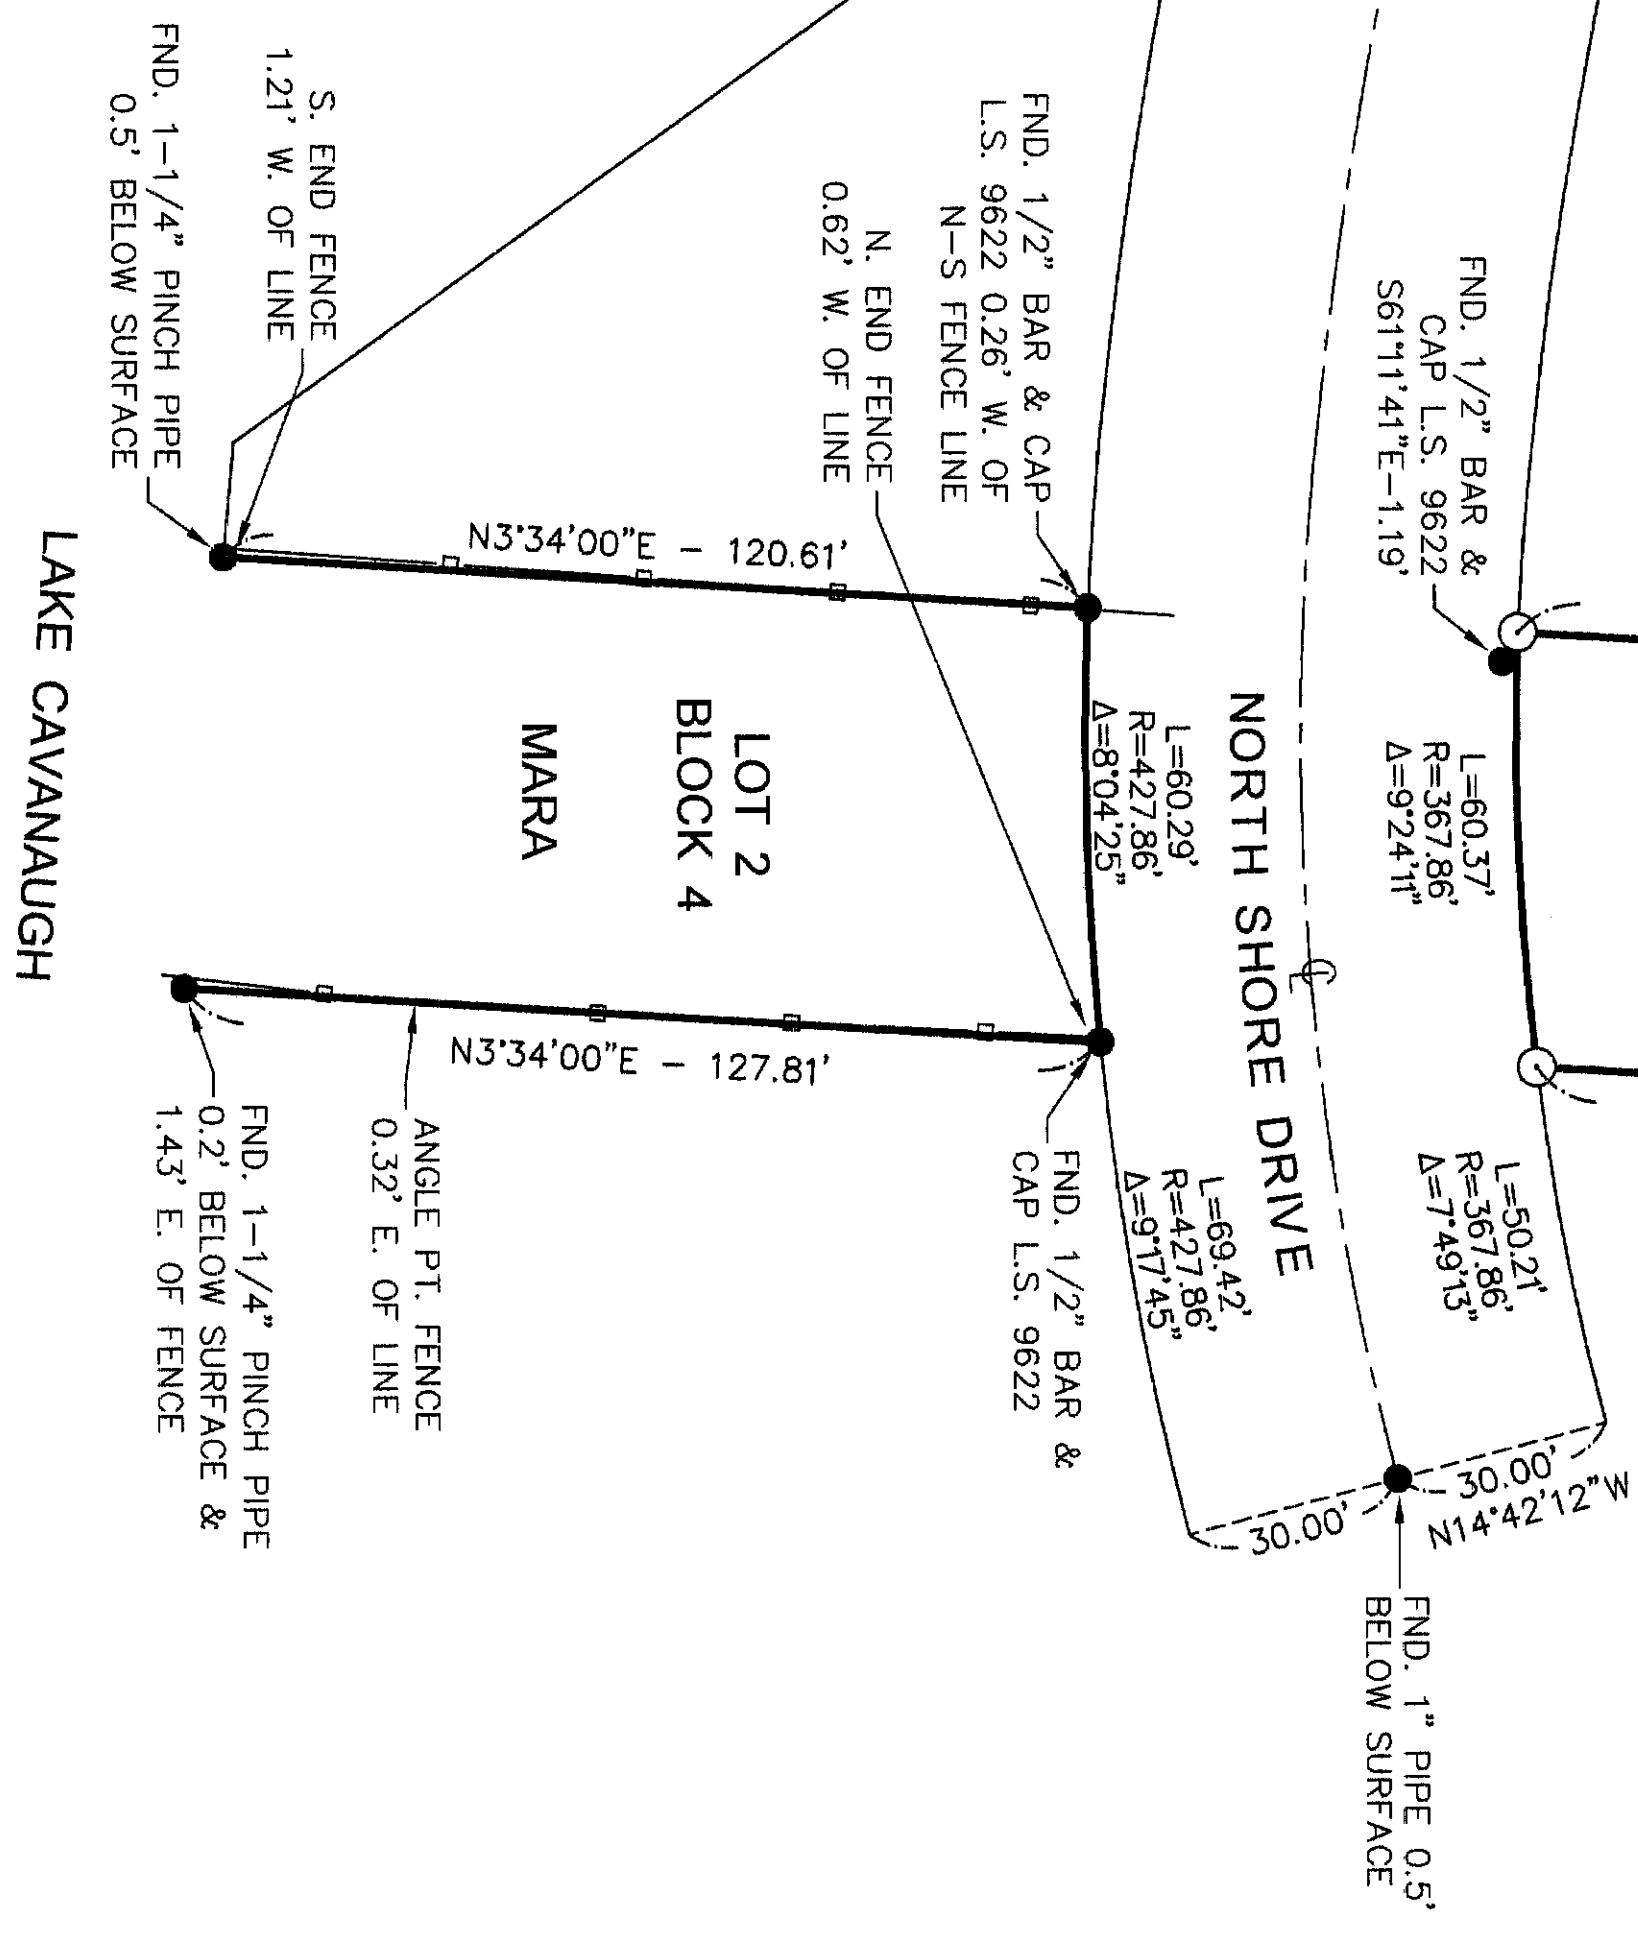

SURVEYOR'S CERTIFICATE

THIS MAP CORRECTLY REPRESENTS A SURVEY MADE BY ME
OR UNDER MY DIRECTION IN CONFORMANCE WITH THE
REQUIREMENTS OF THE SURVEY RECORDING ACT, AT THE
REQUEST OF CAVANAUGH CUSTOM HOMES THIS 4TH DAY
OF OCTOBER, 2012.

Registered Land Surveyor
L.S. NO 19631

SCALE:

DRAWN BY: LAF
CHECKED BY: WLL
DATE: 10/4/2012
JOB #: 19533 & 19534
F.B. #: SK. 63