


PROPERTY LINE CURVE TABLE

CURVE	LENGTH	RADIUS	DELTA
C1	209.59	924.93	12.5910°
C2	228.00	328.10	39.2756°
C3	78.30	924.93	4.4335°





GAS EASEMENT CENTERLINE LINE TABLE

LINE	DISTANCE	BEARING
L1	61.75	N 83°01'13" E
L2	29.21	N 84°09'59" E
		N 77°21'14" E
		N 78°30'00" E

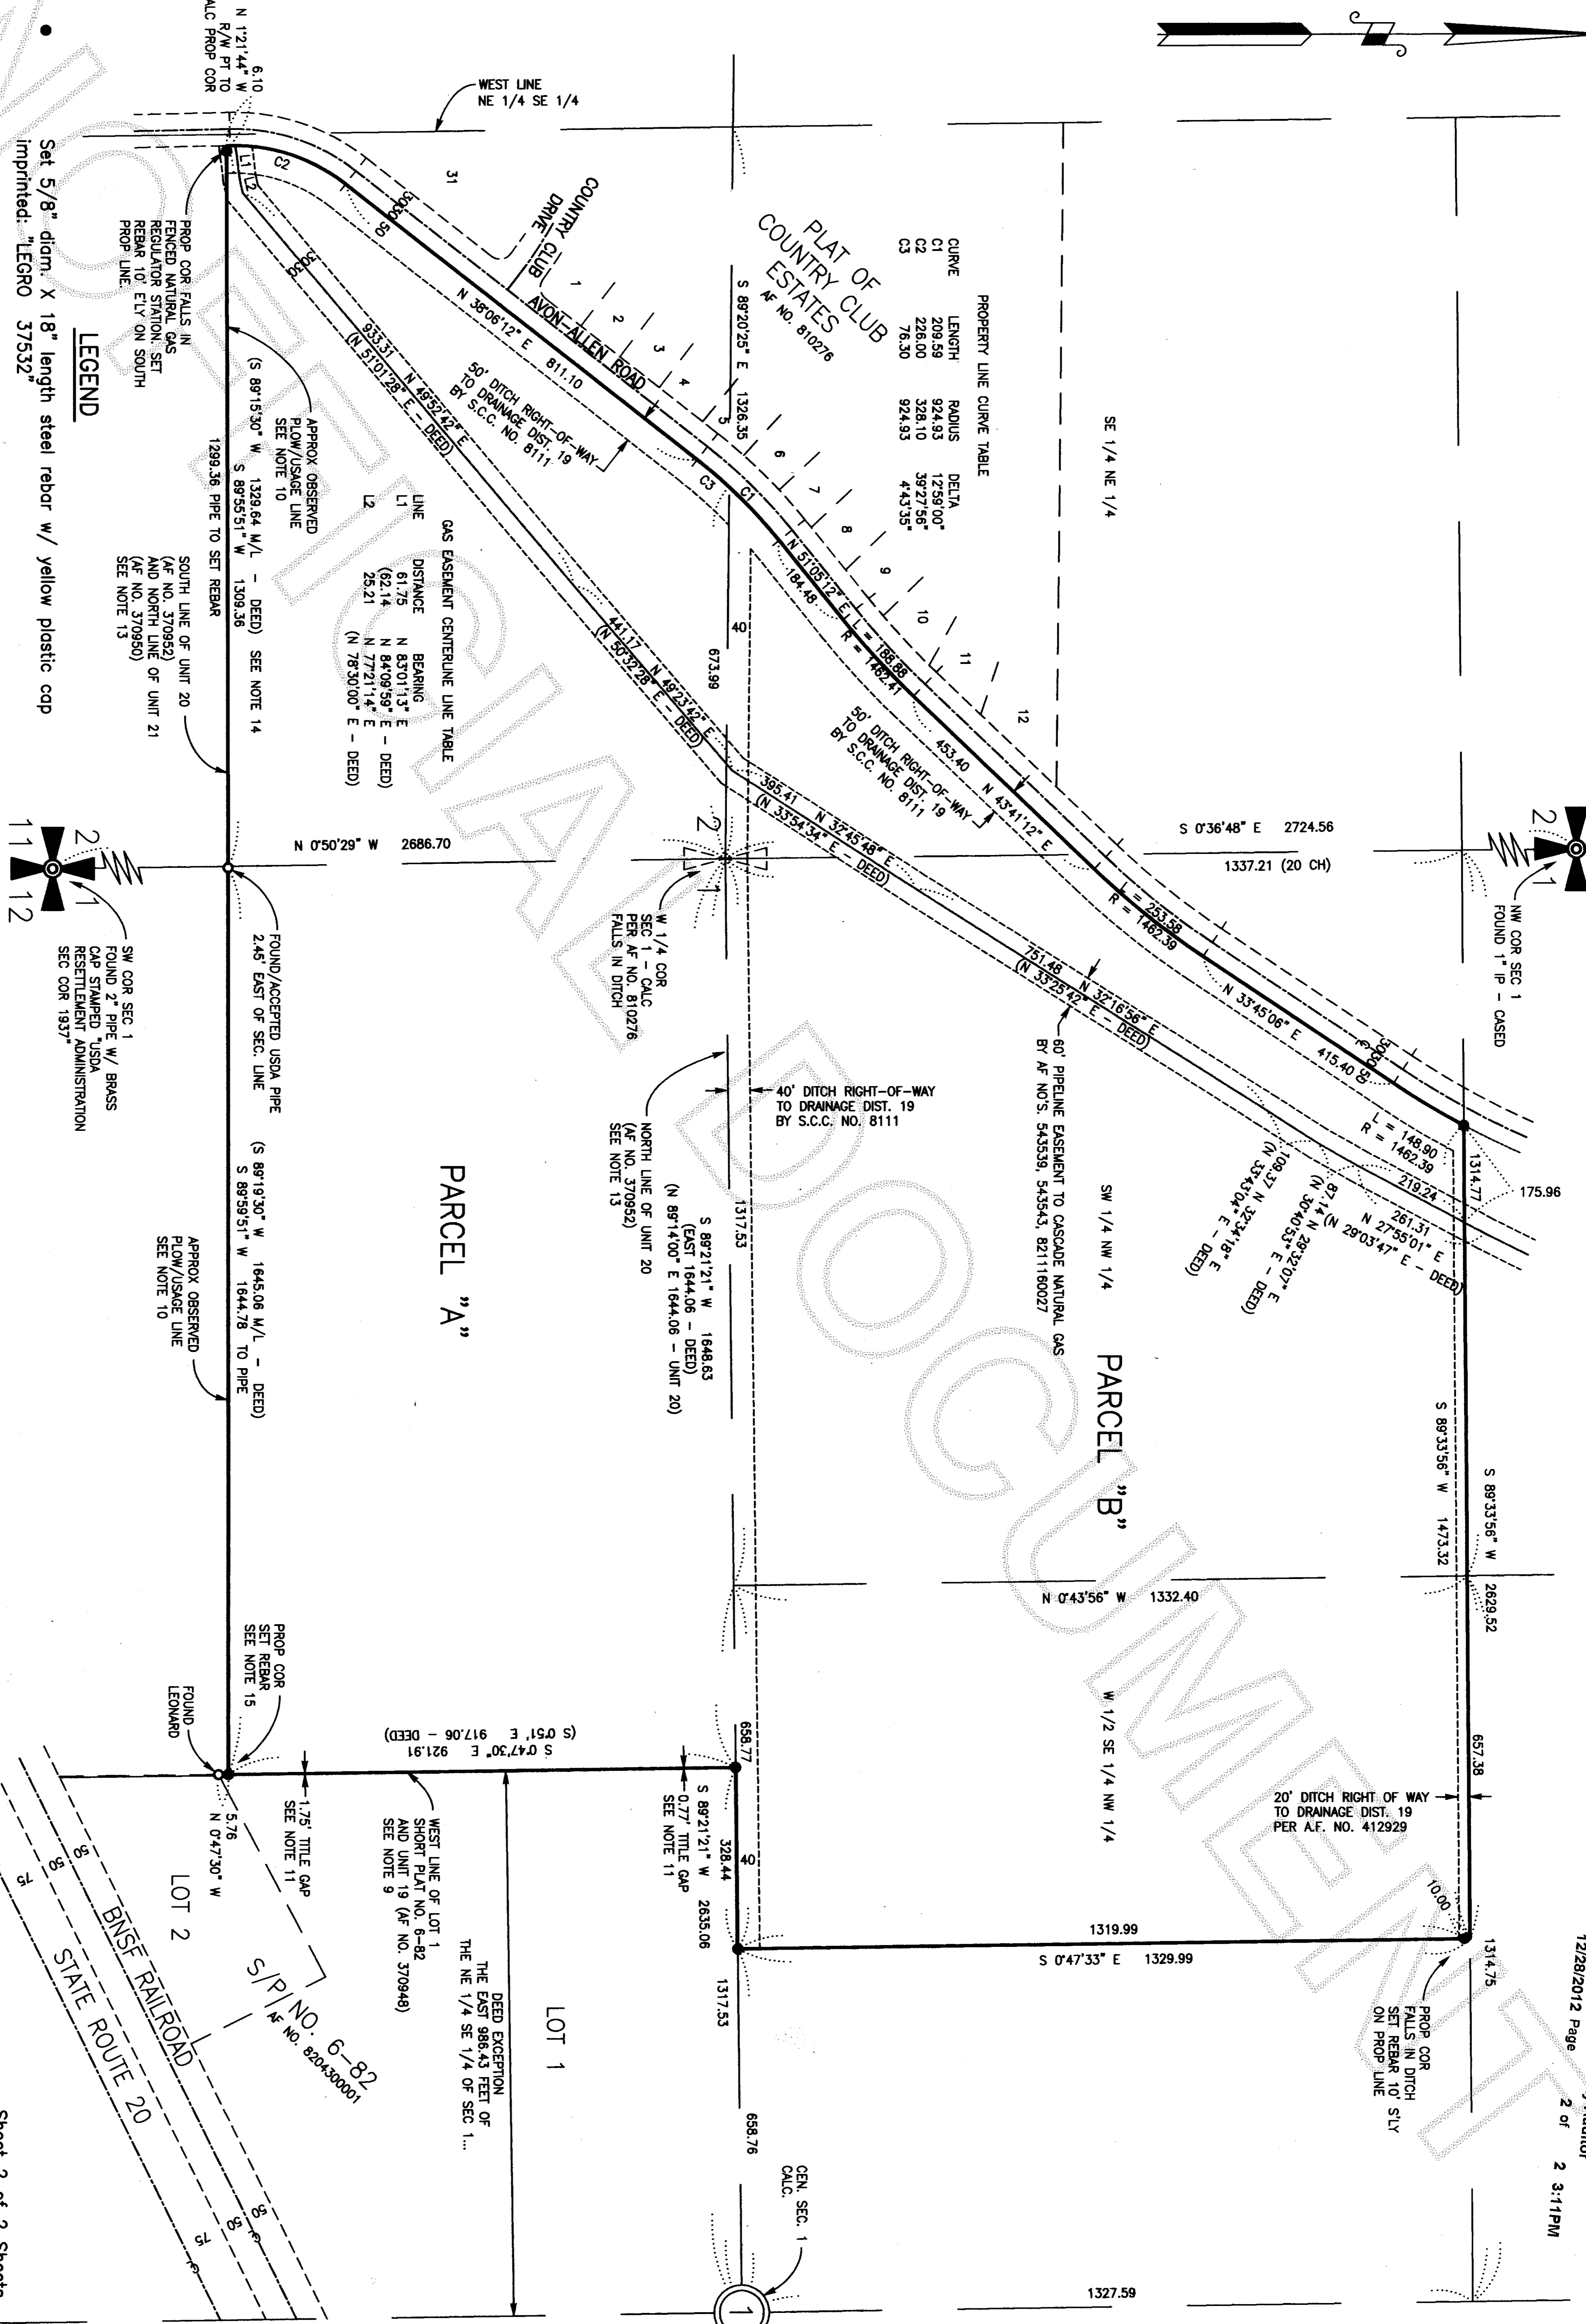

LEGEND

- Set 5/8" diam. X 18" length steel rebar w/ yellow plastic cap imprinted: "LEGR0 37532"
- Found old 2" diam. iron pipe imprinted: "USDA RESETTLEMENT ADMINISTRATION PROPERTY CORNER"
- Found rebar w/ yellow plastic cap imprinted: "LEONARD 8992"
- Found monument or old iron pipe as noted. Date last visited December 2004
- Found/Set refers to the date of this survey unless otherwise noted.

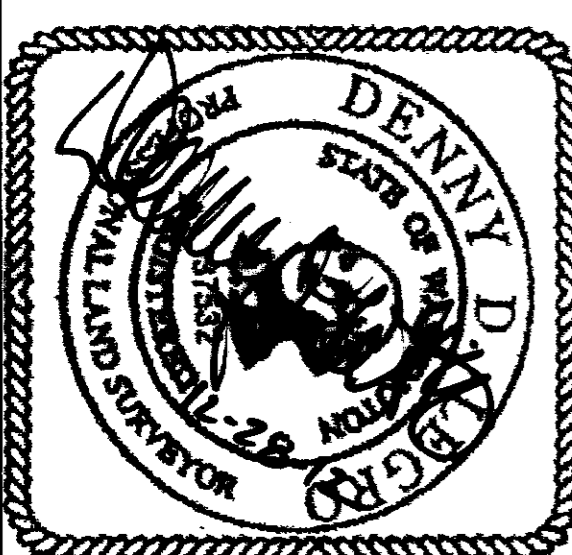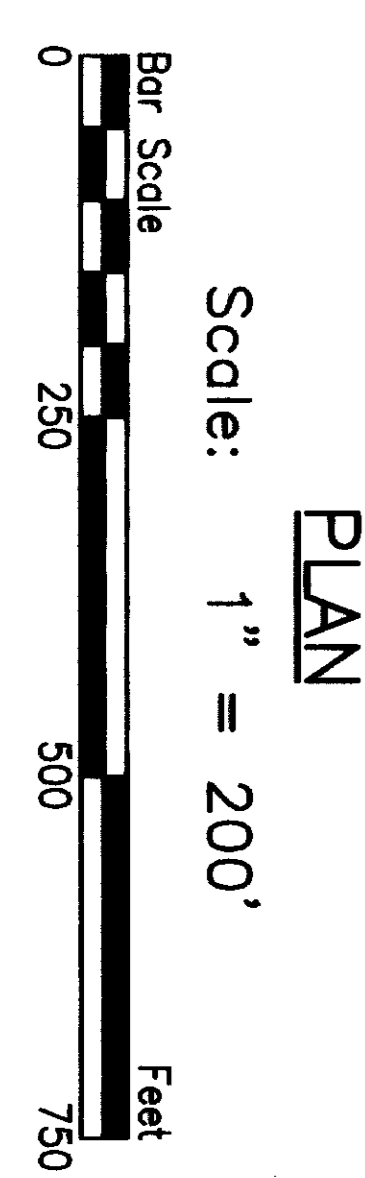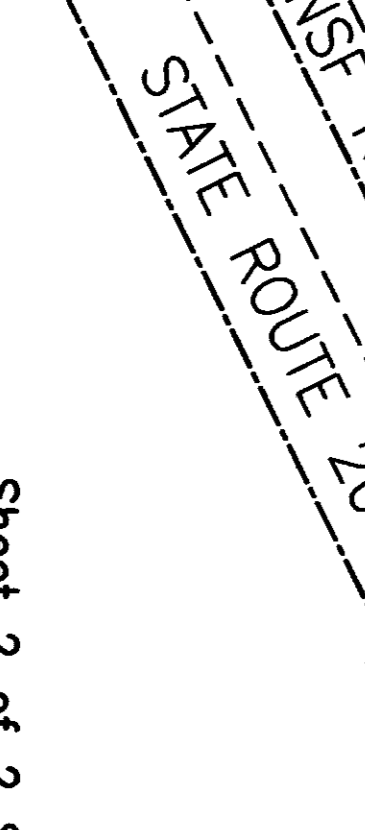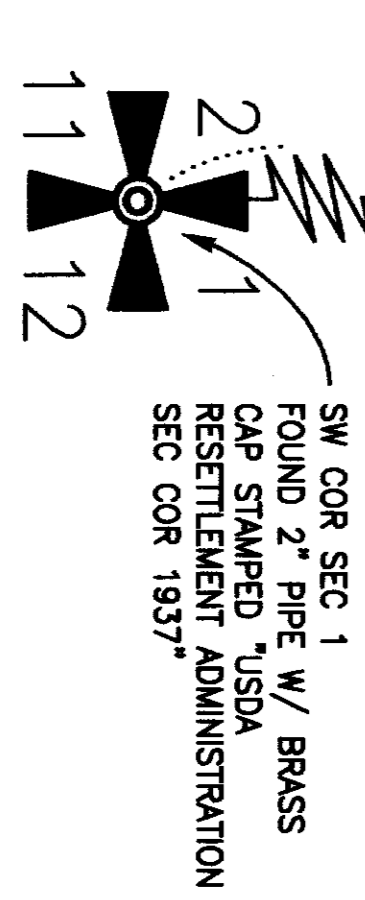

RECORD OF SURVEY
SKAGIT FARMLAND, LLC PROPERTY SURVEY
 PTN. SECTIONS 1 & 2
 T. 34 N., R. 3 E., W.M.
 SKAGIT COUNTY, WASHINGTON