

Return to:



201302040151

Skagit County Auditor

2/4/2013 Page 1 of 2 1:16PM

PROTECTED CRITICAL AREA SITE PLAN

Page 1 of 2

Grantor/Owner: Surridge Family Trust

Grantee: PUBLIC

Site Address: 33963 South Shore Drive

Property ID #: P66852

Assessors Tax Account #: 3938-001-102-0006

Legal Description: Sec. 27 Twp. 33 Rng. 06/ Plat Name: Lk Cav Div 2 Lot: 102 Blk: 1

Permit/Activity #: PL12-0358

The PROTECTED CRITICAL AREA (PCA) is to be left undisturbed in its natural state. "With the exception of activities identified as Allowed without Standard review under SCC 14.24.070, any land-use activity that can impair the functions and values of critical areas or their buffers through a development activity or by disturbance of the soil or water, and/or by removal of, or damage to, existing vegetation shall require critical areas review and written authorization pursuant to SCC 14.24." SCC 14.24.060

No clearing, grading, filling, logging or removal of woody material, building, construction or road construction of any kind, planting of non-native vegetation or grazing of livestock is allowed within the PCA areas except as specifically permitted by Skagit County on a case-by-case basis consistent with SCC 14.24.

Representations on this site plan may be approximations only and should not be used for purposes other than for determining general locations of critical areas. Development activities beyond the scope of this plan may require additional studies and approvals.


The above references to "Grantor" and "Grantee" shall not be construed as a transfer of property ownership and are used solely for filing with the County Auditor.

Owner: Glenn J. Surridge

Date: 2-4-13

On this day personally appeared before me Leslie Thomas Surridge to me known to be the individual(s) described in and who executed the within and foregoing instrument, and acknowledged that he/she/they signed the same as his/her/their free and voluntary act and deed, for the uses and purposes therein mentioned.

Given under my hand and seal of office this 4 day of February, 20 13

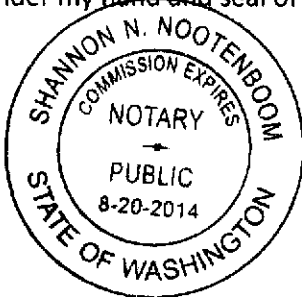

Notary: Shannon Nootenboom

Notary Public residing at: Burlington WA

My Commission Expires: 08-20-2014

PCA Site Plan

Surridge Garage Project
23963 South Shore Drive
Mount Vernon, WA
P66582




10 0 10 20 30 40 Feet

- 100' Lake HCA Buffer
- 50' Stream Buffer
- 200' Shoreline Management Zone
- Stream
- Driveway/Parking

*Not a survey. For reference use only. Driveway configuration may change with applicant adjustment, may not exceed allowed coverage.

Skagit Wetlands
2012

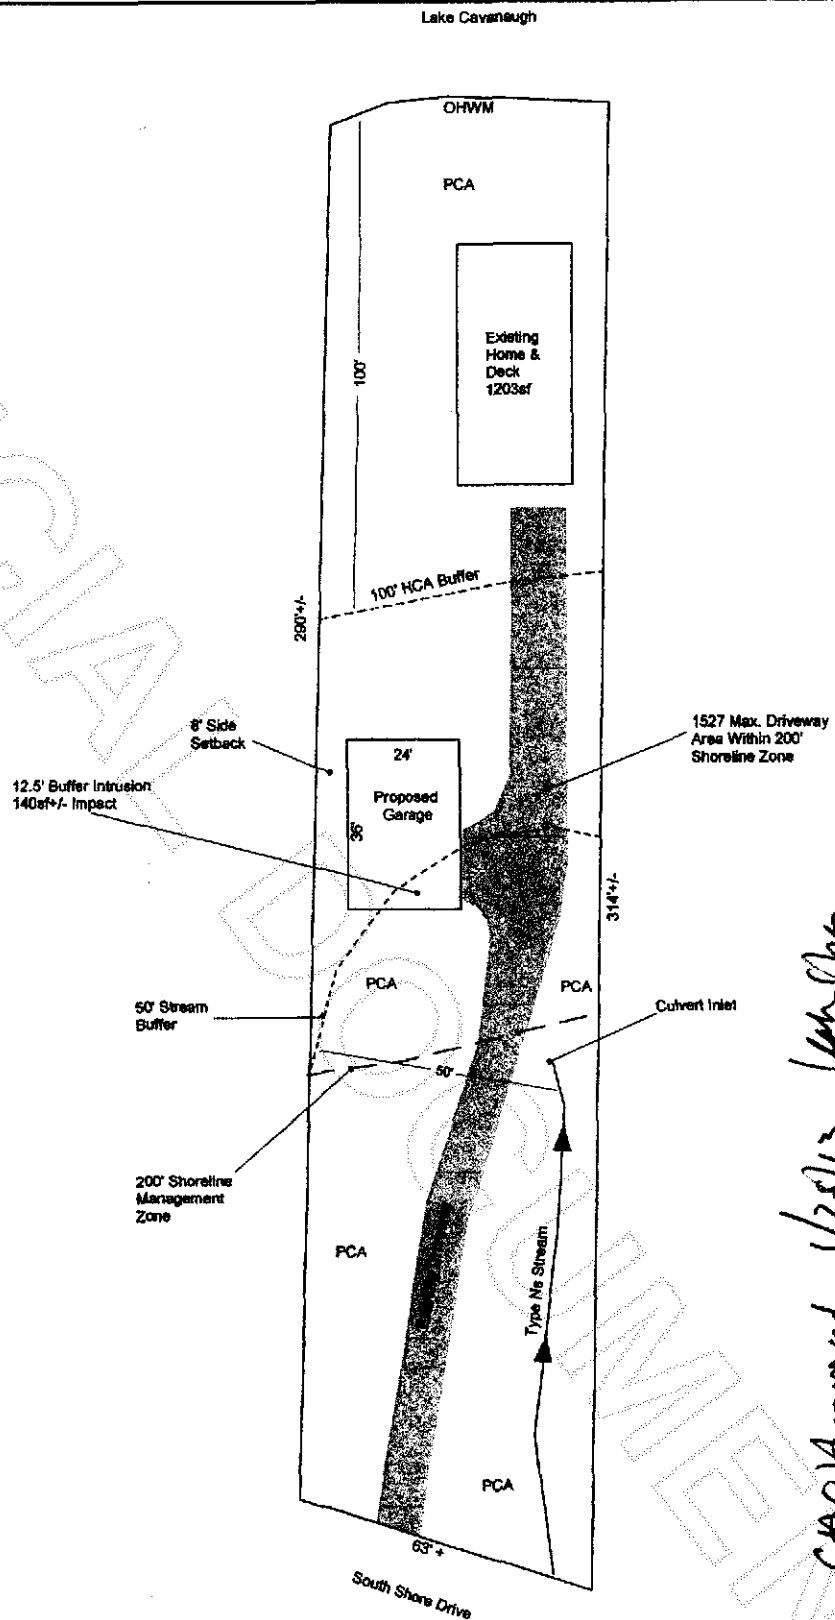

CAO Approved 1/28/13 Lm/Ph



201302040151
Skagit County Auditor