

Return to:



201303200079
Skagit County Auditor

3/20/2013 Page 1 of 2 12:04PM

PROTECTED CRITICAL AREA SITE PLAN

Page 1 of 2

Grantor/Owner: Mr. Brian Park

Grantee: PUBLIC

Site Address: 18328 West Big Lake Boulevard, Mount Vernon, WA

Property ID #: P62077

Assessors Tax Account #: 3862-000-071-0203

Legal Description: Sec. 1 Twp. 33N Rng. 4E, WM. / Plat Name: N/A Lot:

Permit/Activity #: PL13-0073

The PROTECTED CRITICAL AREA (PCA) is to be left undisturbed in its natural state. "With the exception of activities identified as Allowed without Standard review under SCC 14.24.070, any land-use activity that can impair the functions and values of critical areas or their buffers through a development activity or by disturbance of the soil or water, and/or by removal of, or damage to, existing vegetation shall require critical areas review and written authorization pursuant to SCC 14.24." SCC 14.24.060

No clearing, grading, filling, logging or removal of woody material, building, construction or road construction of any kind, planting of non-native vegetation or grazing of livestock is allowed within the PCA areas except as specifically permitted by Skagit County on a case-by-case basis consistent with SCC 14.24.


Representations on this site plan may be approximations only and should not be used for purposes other than for determining general locations of critical areas. Development activities beyond the scope of this plan may require additional studies and approvals.

The above references to "Grantor" and "Grantee" shall not be construed as a transfer of property ownership and are used solely for filing with the County Auditor.


Owner: Brian Park Date: 3/15/13

On this day personally appeared before me _____, to me known to be the individual(s) described in and who executed the within and foregoing instrument, and acknowledged that he/she/they signed the same as his/her/their free and voluntary act and deed, for the uses and purposes therein mentioned.

Given under my hand and seal of office this 15 day of March, 2013

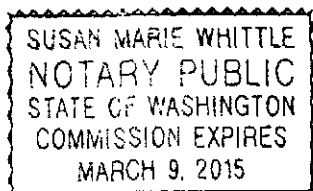

Susan Marie Whittle
Notary Public residing at Secon - Goolley
My Commission Expires: 3/9/15
Susan Marie Whittle

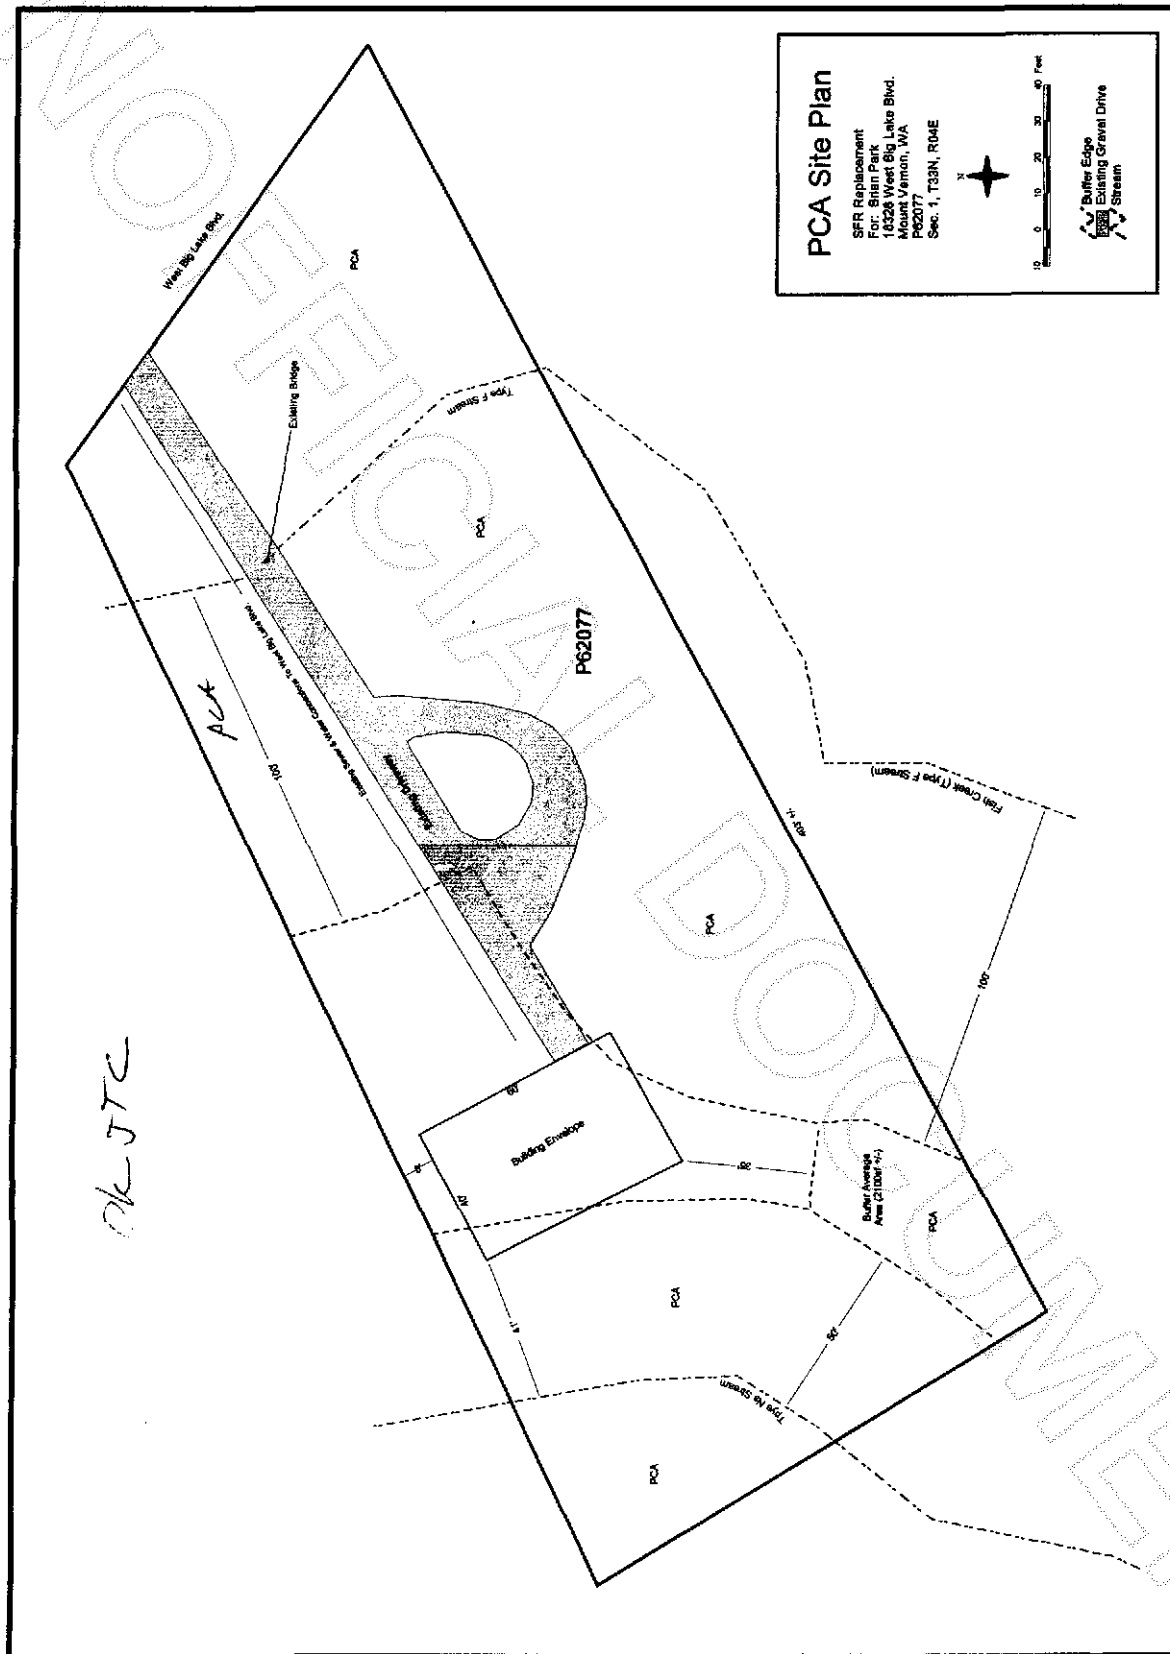

PCA Site Plan

SFR Replacement
100' Brian Park
1000' West Big Lake Blvd.
Mason, WA
P62077
Sec. 1, T33N, R04E



201303200079
Skagit County Auditor