



201304290237

Return to:

Skagit County Auditor

\$73.00

4/29/2013 Page

1 of

2 3:47PM

PROTECTED CRITICAL AREA SITE PLAN

Page 1 of 2

Grantor/Owner: Mr. Thomas Conroy

Grantee: PUBLIC

Site Address: 4461 ~~4507~~ Ginnett RoadProperty ID #: P19373

Assessors Tax Account #: 340114-2-026-0000

Legal Description: Sec. 14 Twp. 34 Rng. 1, WM. / Plat Name: N/A Lot:

Permit/Activity #: PL13-0106

The PROTECTED CRITICAL AREA (PCA) is to be left undisturbed in its natural state. "With the exception of activities identified as Allowed without Standard review under SCC 14.24.070, any land-use activity that can impair the functions and values of critical areas or their buffers through a development activity or by disturbance of the soil or water, and/or by removal of, or damage to, existing vegetation shall require critical areas review and written authorization pursuant to SCC 14.24." SCC 14.24.060

No clearing, grading, filling, logging or removal of woody material, building, construction or road construction of any kind, planting of non-native vegetation or grazing of livestock is allowed within the PCA areas except as specifically permitted by Skagit County on a case-by-case basis consistent with SCC 14.24.

Representations on this site plan may be approximations only and should not be used for purposes other than for determining general locations of critical areas. Development activities beyond the scope of this plan may require additional studies and approvals.

The above references to "Grantor" and "Grantee" shall not be construed as a transfer of property ownership and are used solely for filing with the County Auditor.

Owner: Thomas ConroyDate: 4/29/13

On this day personally appeared before me Thomas Conroy to me known to be the individual(s) described in and who executed the within and foregoing instrument, and acknowledged that he/she/they signed the same as his/her/their free and voluntary act and deed, for the uses and purposes therein mentioned.

Given under my hand and seal of office this 29 day of April, 2013

Notary Public residing at BurlingtonMy Commission Expires: 10-1-13

PROTECTED CRITICAL AREA SITE PLAN

Page 2 of 2


Applicant: Cowroy

Permit #: AL13-0106

Parcel #: P19373

Site Address: 4461 Girard RD

AND SURVEY IS RECOMMENDED.

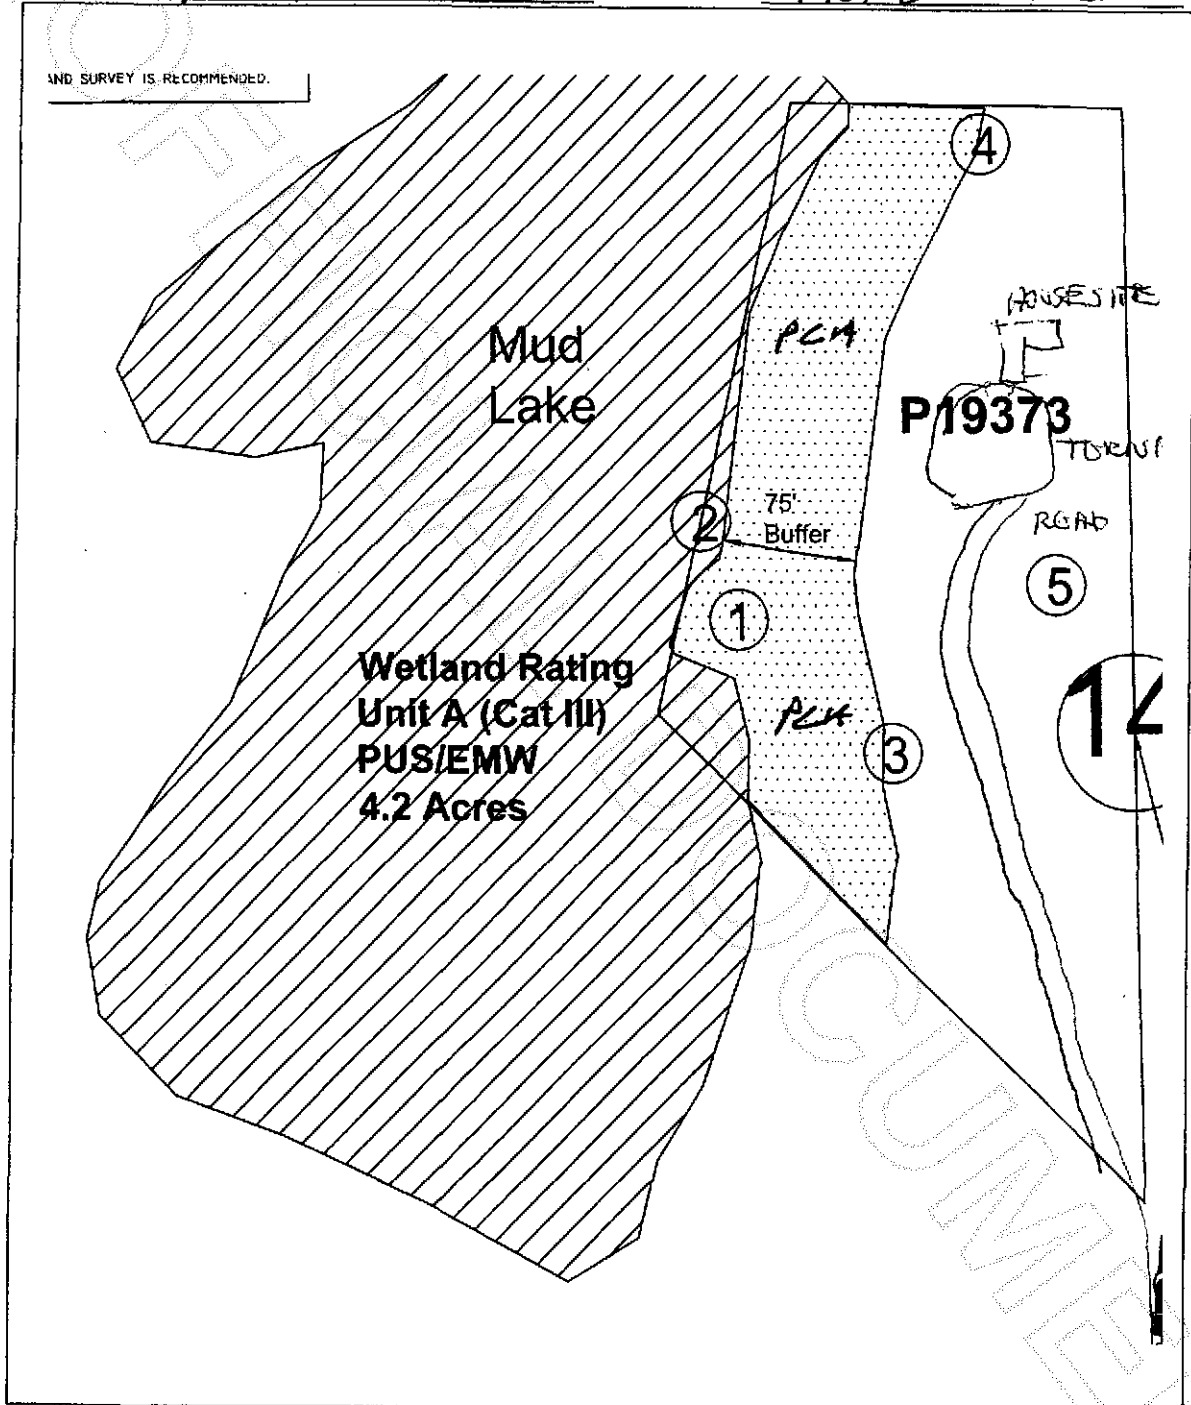


John Cooper
Skagit County CAO Staff Signature

4-11-13
Date

Applicant Signature

Date

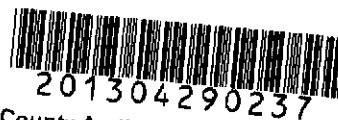

Skagit County Auditor
4/29/2013 Page

2 of

2 3:47PM

\$73.00