


J. Youngquist
 Auditor's Certificate
 Skagit County Auditor

Refer to Survey
 AFN 200206060107

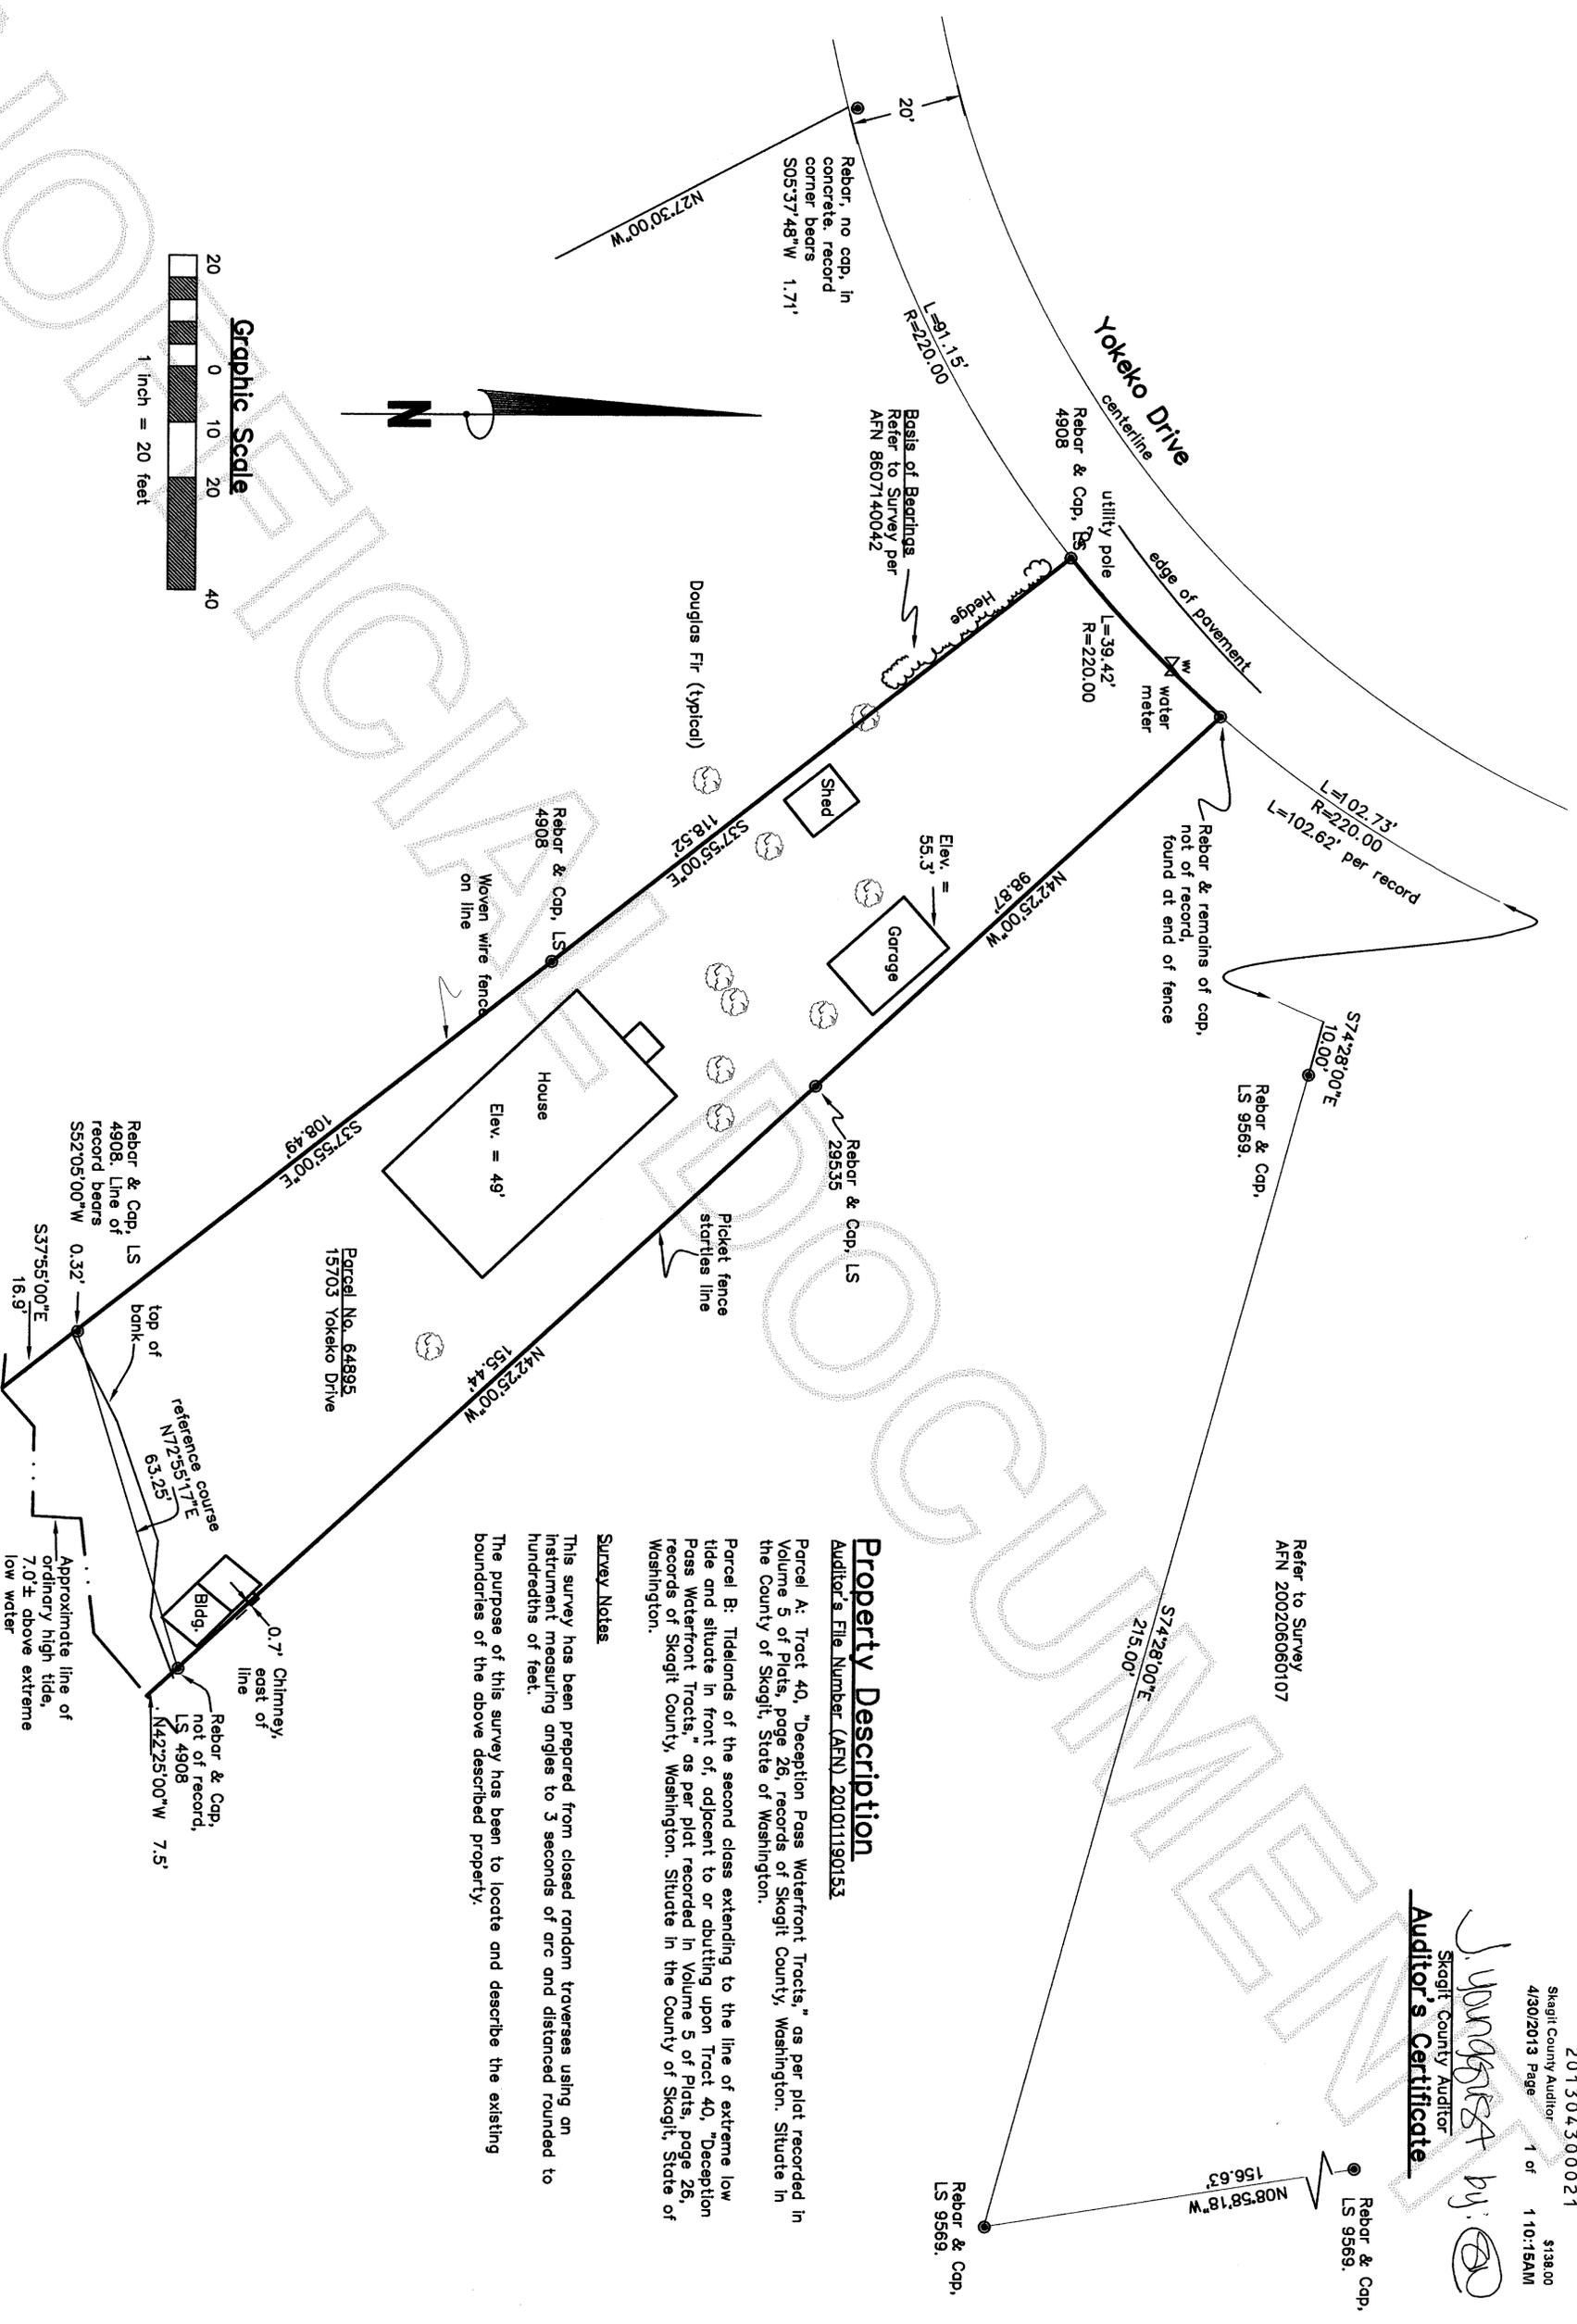

Property Description

Auditor's File Number (AFN) 20101130153
 Parcel A: Tract 40, "Deception Pass Waterfront Tracts," as per plat recorded in Volume 5 of Plats, page 26, records of Skagit County, Washington. Situate in the County of Skagit, State of Washington.
 Parcel B: Tidelands of the second class extending to the line of extreme low tide and situate in front of, adjacent to or abutting upon Tract 40, "Deception Pass Waterfront Tracts," as per plat recorded in Volume 5 of Plats, page 26, records of Skagit County, Washington. Situate in the County of Skagit, State of Washington.


Survey Notes

This survey has been prepared from closed random traverses using an instrument measuring angles to 3 seconds of arc and distanced rounded to hundredths of feet.
 The purpose of this survey has been to locate and describe the existing boundaries of the above described property.

Approximate line of ordinary high tide, 7.0'± above extreme low water
 Similk Bay
 note second class tidelands attached to property

Surveyor's Certificate

This map correctly represents a survey made by me or under my direction in conformance with the requirements of the Survey Recording Act of the request of Debra and Richard Pilling, owners of property in Skagit County, Washington in July, 2011.

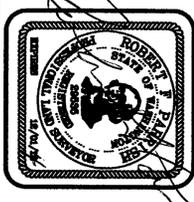

FILE NAME: 1106-540
SCALE: 1" = 20'
DATE OF PLAN: 7-11-11
DRAWN BY: RPP
F.B. No. 35
QUARTER SECTION TOWNSHIP RANGE
SE 24 34N 1E

PLS
 DEBRA AND RICHARD PILLING LIVING TRUST
 Parish Land Surveying
 PO Box 314, Lopez, Washington 98261
 Auditees (360) 288-1467 email parishls@parishland.com

Record of Survey