



FOUND CAPPED REBAR
AT P1 STA 134+57.00
PER PREVIOUS SURVEYS
(MAY 2013)

FOR DETAIL, SEE
ROS A.F. NO. 201201230028


ROS A.F. NO. 201201230028

ROS A.F. NO. 841060049

SCALE: 1" = 60'

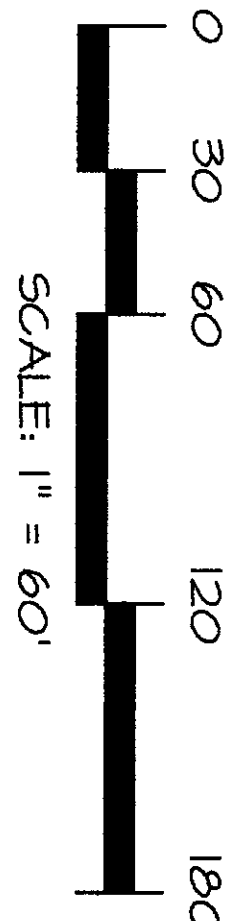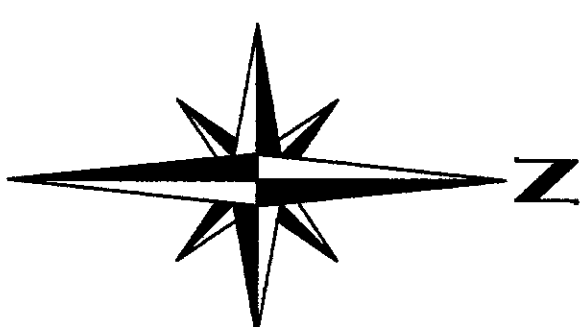


201305090061
\$143.00
Skagit County Auditor
5/9/2013 Page 2 of 2 9:17AM

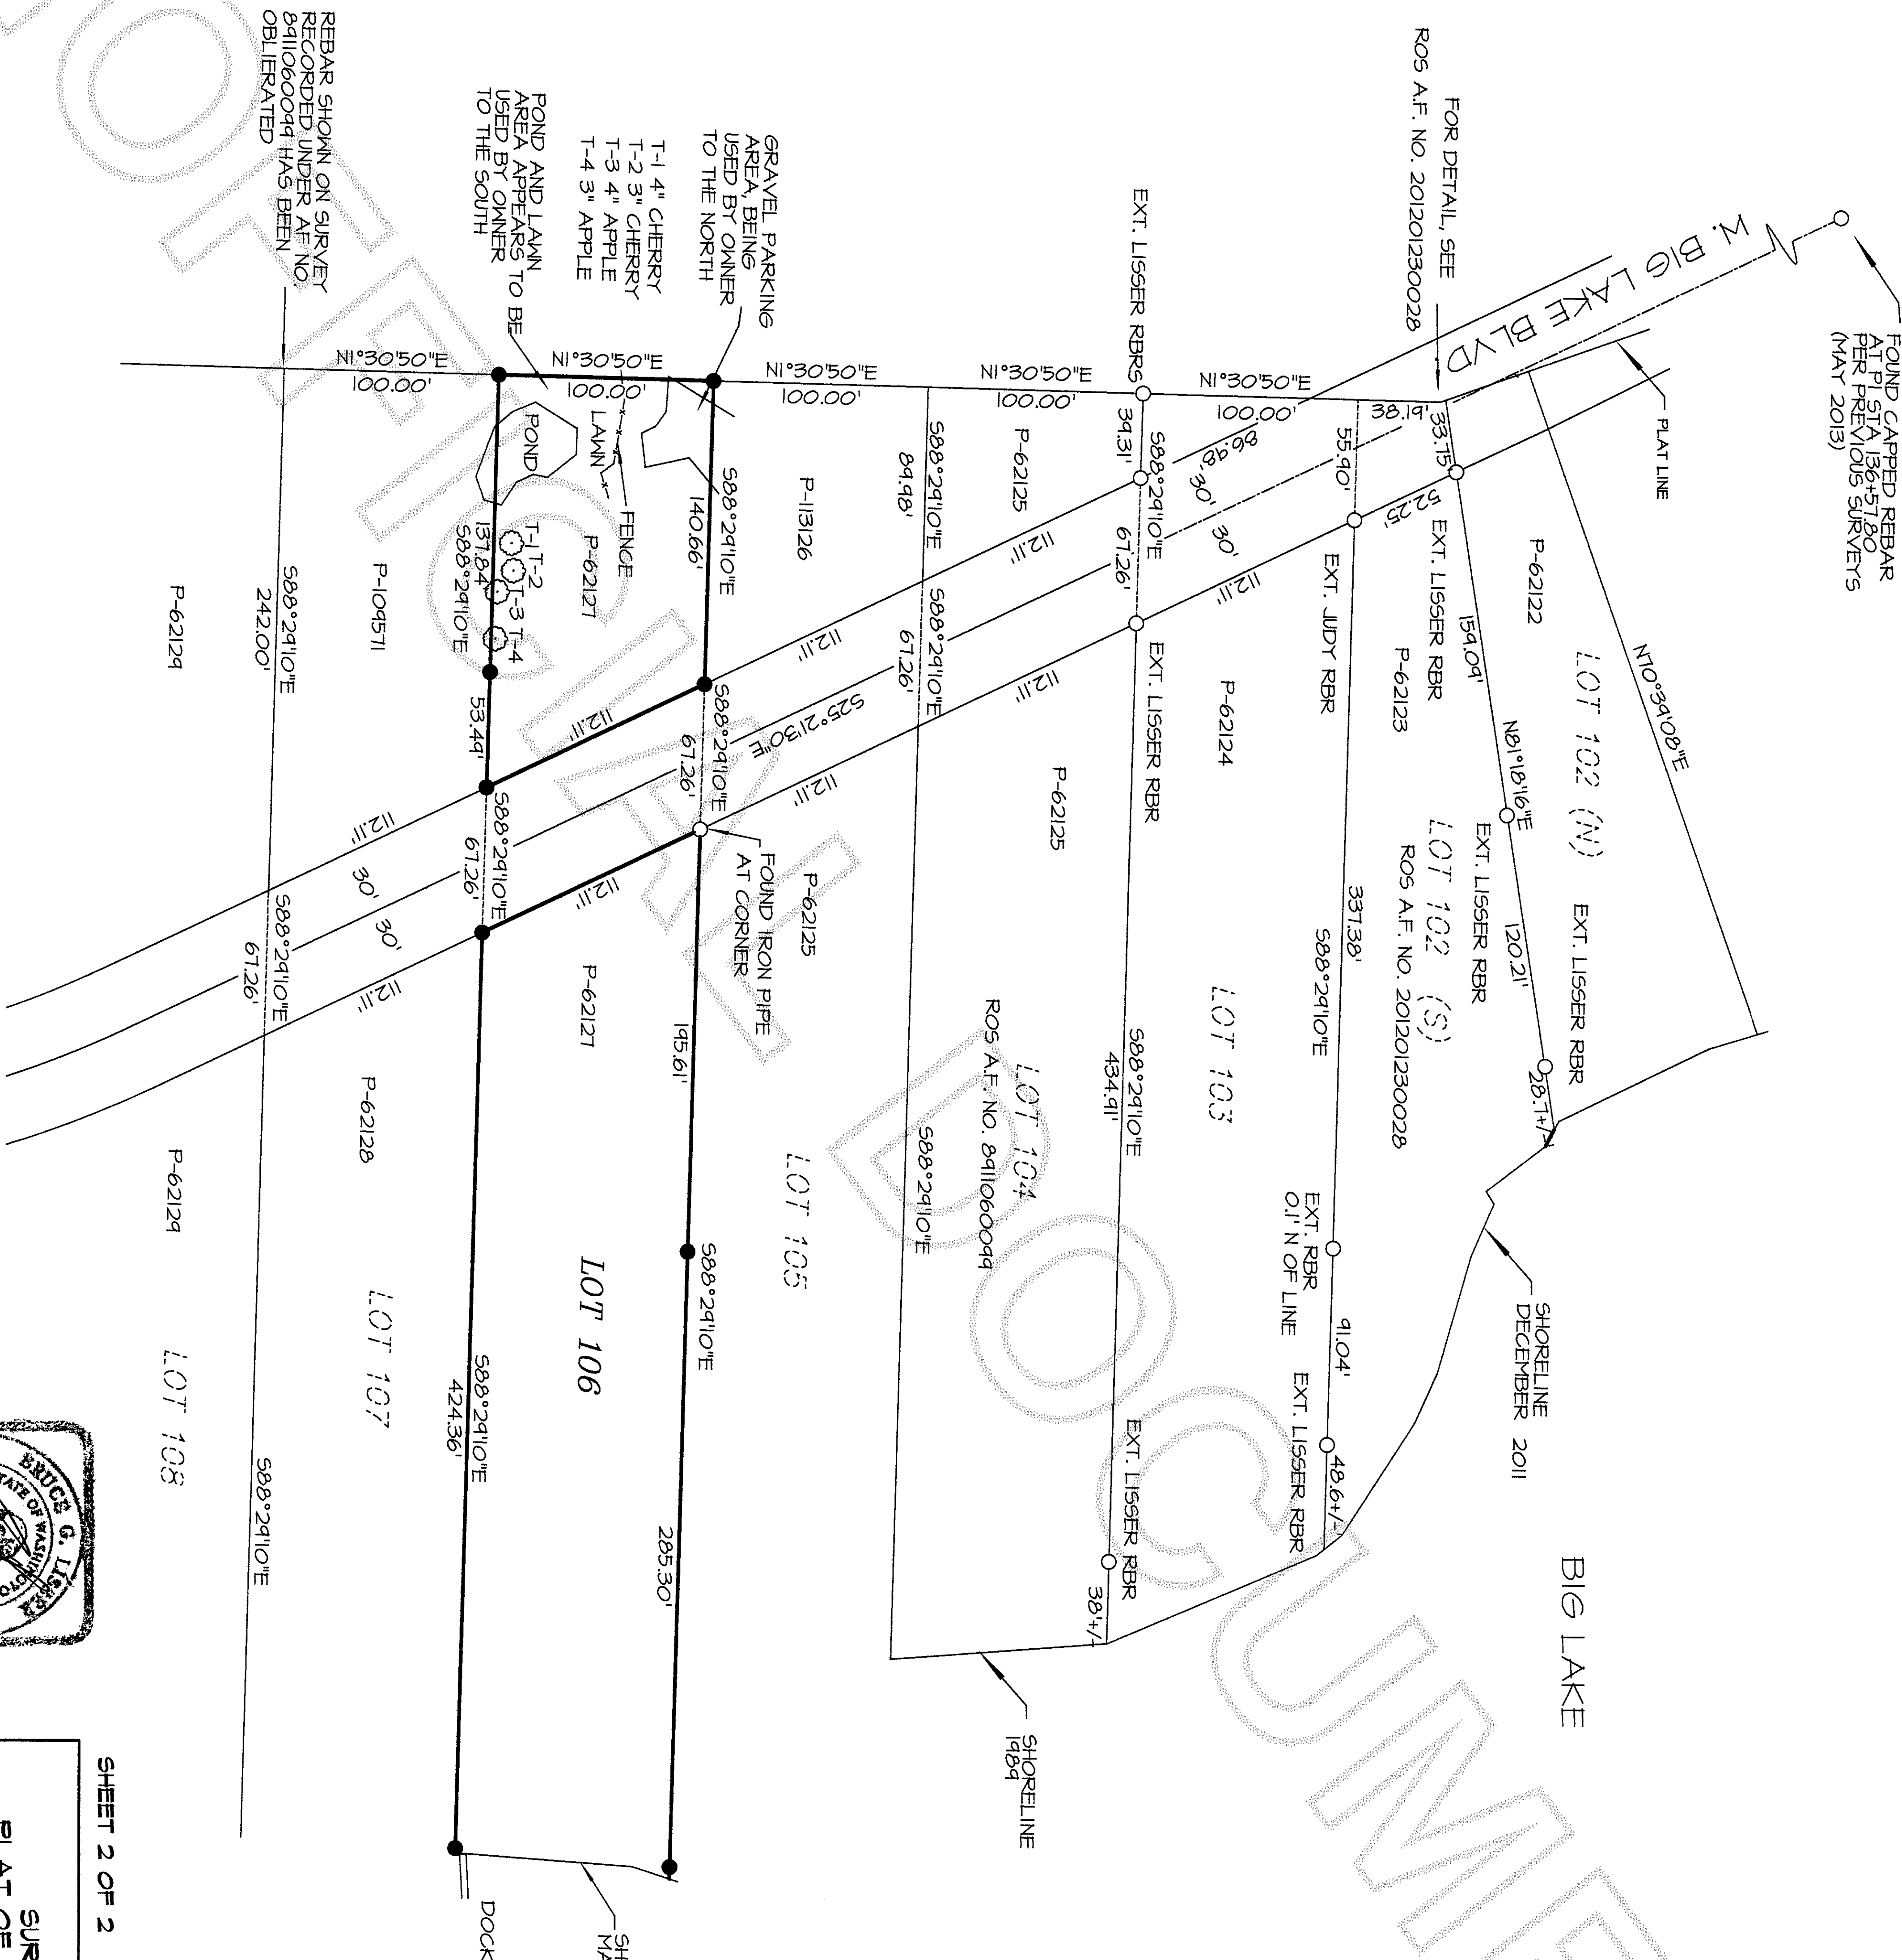

REBAR SHOWN ON SURVEY
RECORDED UNDER A.F. NO.
841060049 HAS BEEN
OBLITERATED

GRAVEL PARKING
AREA BEING
USED BY OWNER
TO THE NORTH
T-1 4\"/>

POND AND LAWN
AREA APPEARS TO BE
USED BY OWNER
TO THE SOUTH

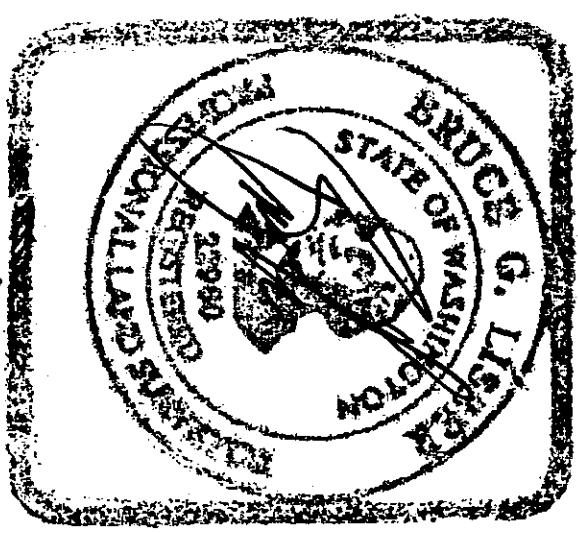

SHEET 2 OF 2

DATE: 05/08/13

SURVEY IN A PORTION OF THE
PLAT OF BIG LAKE WATERFRONT TRACTS
SECTIONS 7, T. 33 N., R. 5 E., W.M.,
SKAGIT COUNTY, WASHINGTON
FOR: GAIL WALKER

FB-337 Pg. 56	LISGER & ASSOCIATES, PLLC	SCALE: 1" = 60'
MERIDIAN: ASSUMED	SURVEYING & LAND-USE CONSULTATION	13-035 ROS.DWG
	MOUNT VERNON, WA 98275	
	360-444-1442	