

Return to:

\_\_\_\_\_  
\_\_\_\_\_  
\_\_\_\_\_



201306030078

Skagit County Auditor

6/3/2013 Page

1 of

2

\$73.00

1:55PM

**PROTECTED CRITICAL AREA SITE PLAN**

Page 1 of 2

Grantor/Owner: Mr. Robert Weeks

Grantee: PUBLIC

Site Address: 13746 Rosario Road

Property ID #: P19131

Assessors Tax Account #: 340111-0-022-0000

Legal Description: Sec. 11 Twp. 34 Rng. 1, WM. / Plat Name: N/A Lot:

Permit/Activity #: BP13-0056

The PROTECTED CRITICAL AREA (PCA) is to be left undisturbed in its natural state. "With the exception of activities identified as Allowed without Standard review under SCC 14.24.070, any land-use activity that can impair the functions and values of critical areas or their buffers through a development activity or by disturbance of the soil or water, and/or by removal of, or damage to, existing vegetation shall require critical areas review and written authorization pursuant to SCC 14.24." SCC 14.24.060

No clearing, grading, filling, logging or removal of woody material, building, construction or road construction of any kind, planting of non-native vegetation or grazing of livestock is allowed within the PCA areas except as specifically permitted by Skagit County on a case-by-case basis consistent with SCC 14.24.

Representations on this site plan may be approximations only and should not be used for purposes other than for determining general locations of critical areas. Development activities beyond the scope of this plan may require additional studies and approvals.

The above references to "Grantor" and "Grantee" shall not be construed as a transfer of property ownership and are used solely for filing with the County Auditor.


Owner: [Signature] Date: 5/24/2013

On this day personally appeared before me ROBERT G. WEEKS, to me known to be the individual(s) described in and who executed the within and foregoing instrument, and acknowledged that ~~he~~/she/they signed the same as ~~his~~/her/their free and voluntary act and deed, for the uses and purposes therein mentioned.


Given under my hand and seal of office this 24<sup>TH</sup> day of MAY, 20 13



[Signature]  
Notary Public residing at ADALORTES  
My Commission Expires: 10-8-13

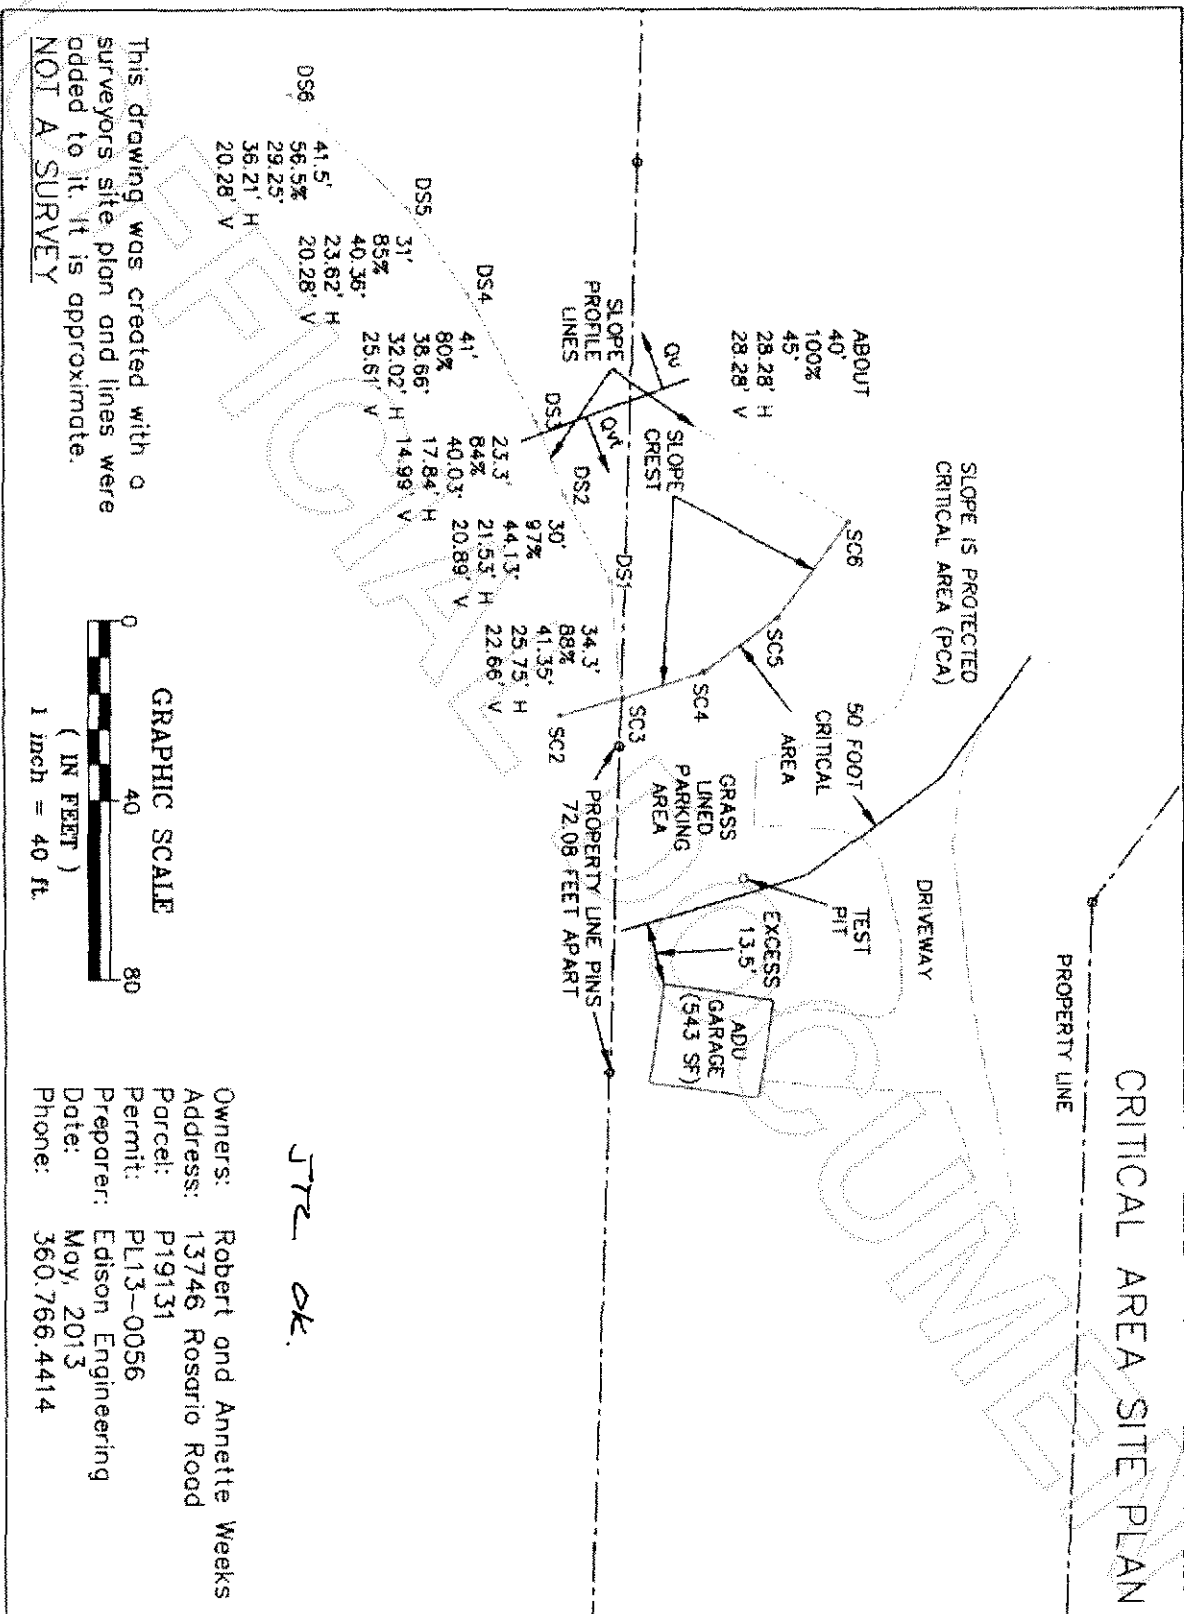

This drawing was created with a surveyors site plan and lines were added to it. It is approximate.  
NOT A SURVEY

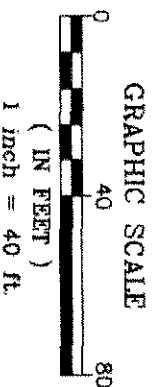

Owners: Robert and Annette Weeks  
Address: 13746 Rosario Road  
Parcel: P19131  
Permit: PL13-0056  
Preparer: Edison Engineering  
Date: May, 2013  
Phone: 360.766.4414

JTC OK.



201306030078