

Return to:



Skagit County Auditor \$73.00
7/29/2013 Page 1 of 2 8:51AM

PROTECTED CRITICAL AREA SITE PLAN
Page 1 of 2

Grantor/Owner: Larry Thomas Jr & Samara Thomas

Grantee: PUBLIC

Site Address: 1811 State Route 9, Sedro-Woolley, WA

Property ID #: P50899 Assessors Tax Account #: 360507-0-008-0206

Legal Description: Sec. 07 Twp. 36N Rng. 5E, WM. / Plat Name: N/A Lot:

Permit/Activity #: PL13-0211

The PROTECTED CRITICAL AREA (PCA) is to be left undisturbed in its natural state. "With the exception of activities identified as Allowed without Standard review under SCC 14.24.070, any land-use activity that can impair the functions and values of critical areas or their buffers through a development activity or by disturbance of the soil or water, and/or by removal of, or damage to, existing vegetation shall require critical areas review and written authorization pursuant to SCC 14.24." SCC 14.24.060

No clearing, grading, filling, logging or removal of woody material, building, construction or road construction of any kind, planting of non-native vegetation or grazing of livestock is allowed within the PCA areas except as specifically permitted by Skagit County on a case-by-case basis consistent with SCC 14.24.

Representations on this site plan may be approximations only and should not be used for purposes other than for determining general locations of critical areas. Development activities beyond the scope of this plan may require additional studies and approvals.

The above references to "Grantor" and "Grantee" shall not be construed as a transfer of property ownership and are used solely for filing with the County Auditor.

Owner: Larry W. Thomas & Samara Thomas Date: 7/25/2013


On this day personally appeared before me Heldi Carlberg, to me known to be the individual(s) described in and who executed the within and foregoing instrument, and acknowledged that he/she/they signed the same as his/her/their free and voluntary act and deed, for the uses and purposes therein mentioned.

Given under my hand and seal of office this 25th day of July, 20 13



Heidi Carlberg
Notary Public residing at Booksick WA
My Commission Expires: 10-3-13

UNOFFICIAL DRAFT

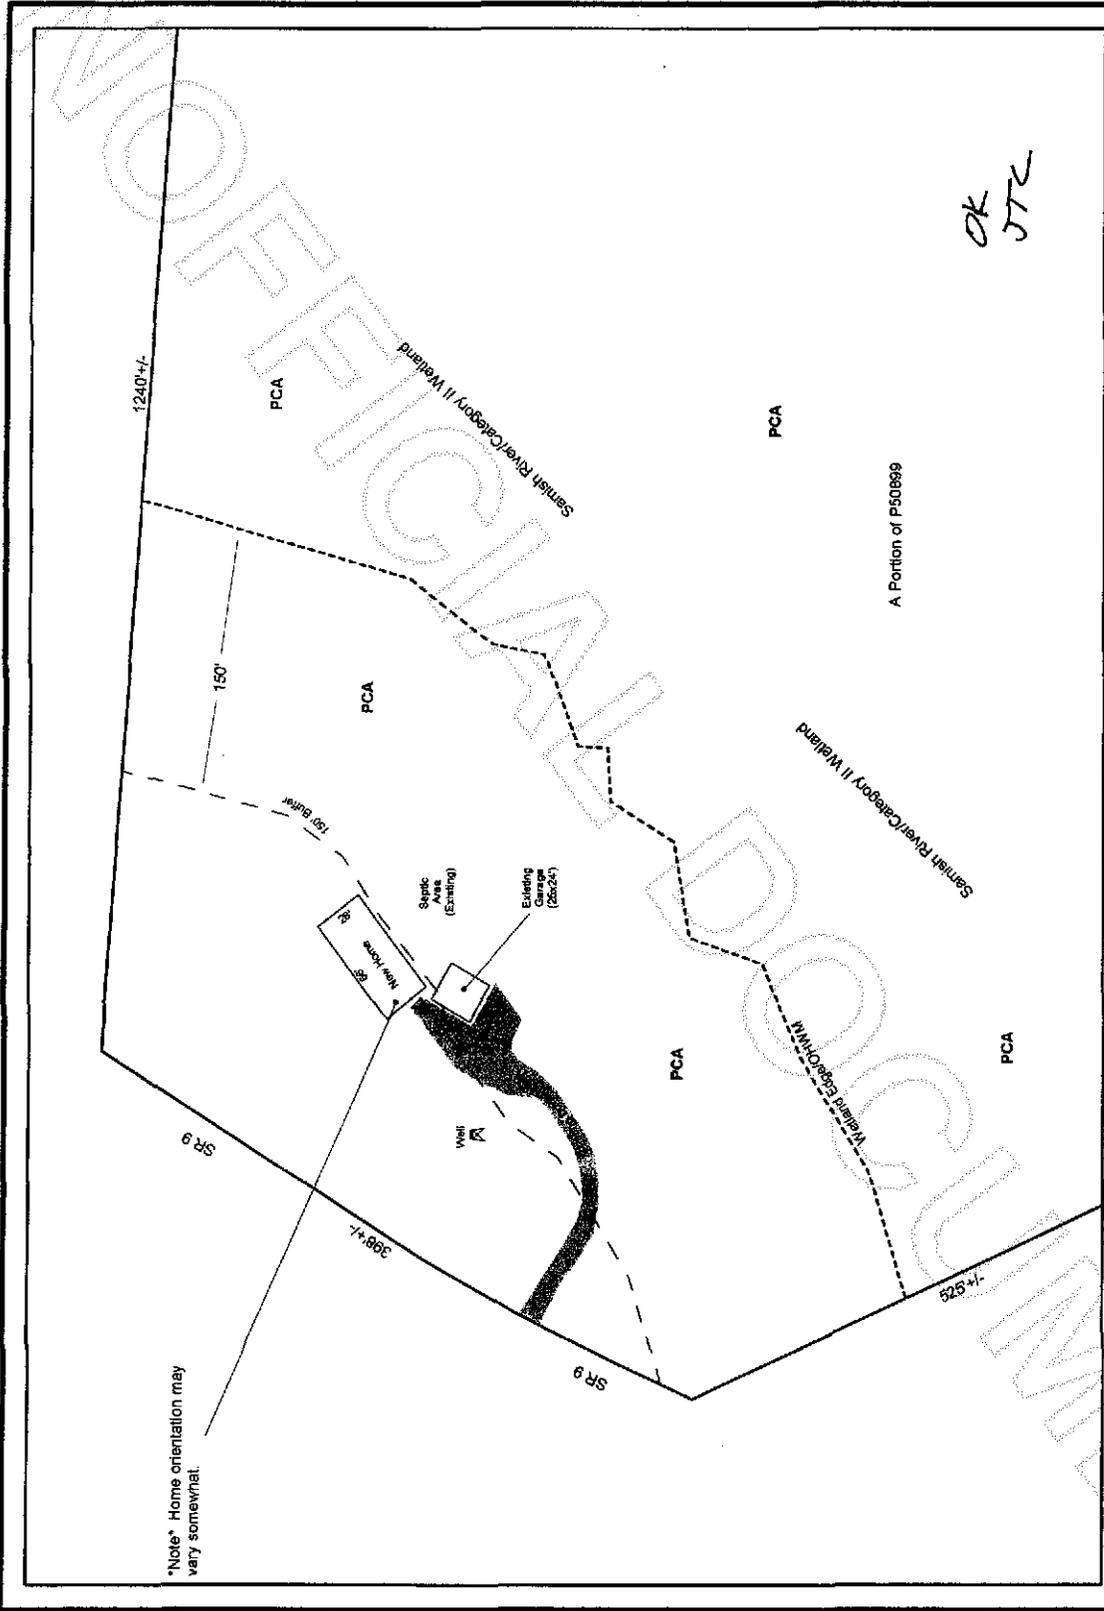

OK
JTC

Note Home orientation may vary somewhat.

Protected Critical Area Site Plan (PCA)

For: Larry Thomas
1811 State Route 9
Sedro Woolley, WA
P50899
Sec. 7, T36N, R05E



201307290057