

Return to:

\_\_\_\_\_  
\_\_\_\_\_  
\_\_\_\_\_



Skagit County Auditor \$73.00  
9/16/2013 Page 1 of 2 2:06PM

**PROTECTED CRITICAL AREA SITE PLAN**  
Page 1 of 2

Grantor/Owner: O'Brien Family Trust

Grantee: PUBLIC

Site Address: Warfield Road, Day Creek

Property ID #: P125349 Assessors Tax Account #: 350629-1-007-0100

Legal Description: Sec. 29 Twp. 35 North Rng. 6 east, WM. / Plat Name: N/A Lot:

Permit/Activity #: PL13-0351

The PROTECTED CRITICAL AREA (PCA) is to be left undisturbed in its natural state. "With the exception of activities identified as Allowed without Standard review under SCC 14.24.070, any land-use activity that can impair the functions and values of critical areas or their buffers through a development activity or by disturbance of the soil or water, and/or by removal of, or damage to, existing vegetation shall require critical areas review and written authorization pursuant to SCC 14.24." SCC 14.24.060

No clearing, grading, filling, logging or removal of woody material, building, construction or road construction of any kind, planting of non-native vegetation or grazing of livestock is allowed within the PCA areas except as specifically permitted by Skagit County on a case-by-case basis consistent with SCC 14.24.


Representations on this site plan may be approximations only and should not be used for purposes other than for determining general locations of critical areas. Development activities beyond the scope of this plan may require additional studies and approvals.

The above references to "Grantor" and "Grantee" shall not be construed as a transfer of property ownership and are used solely for filing with the County Auditor.

Owner: Ronald Tingley Date: 9-16-13

On this day personally appeared before me Ronald Tingley, to me known to be the individual(s) described in and who executed the within and foregoing instrument, and acknowledged that (he/she/they) signed the same as his/her/their free and voluntary act and deed, for the uses and purposes therein mentioned.

Given under my hand and seal of office this 16th day of September, 2013

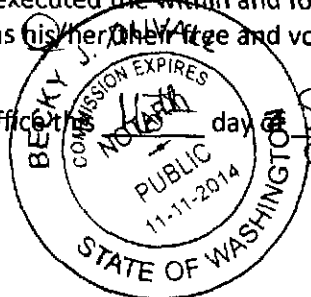

Becky Duwall  
Notary Public residing at Burlington  
My Commission Expires: 11-11-2014

PROTECTED CRITICAL AREA SITE PLAN


Page 2 of 2

Applicant: O'Brien Family Trust

Permit #: AL13-0357

Parcel #: 125349

Site Address: Wentfield Rd

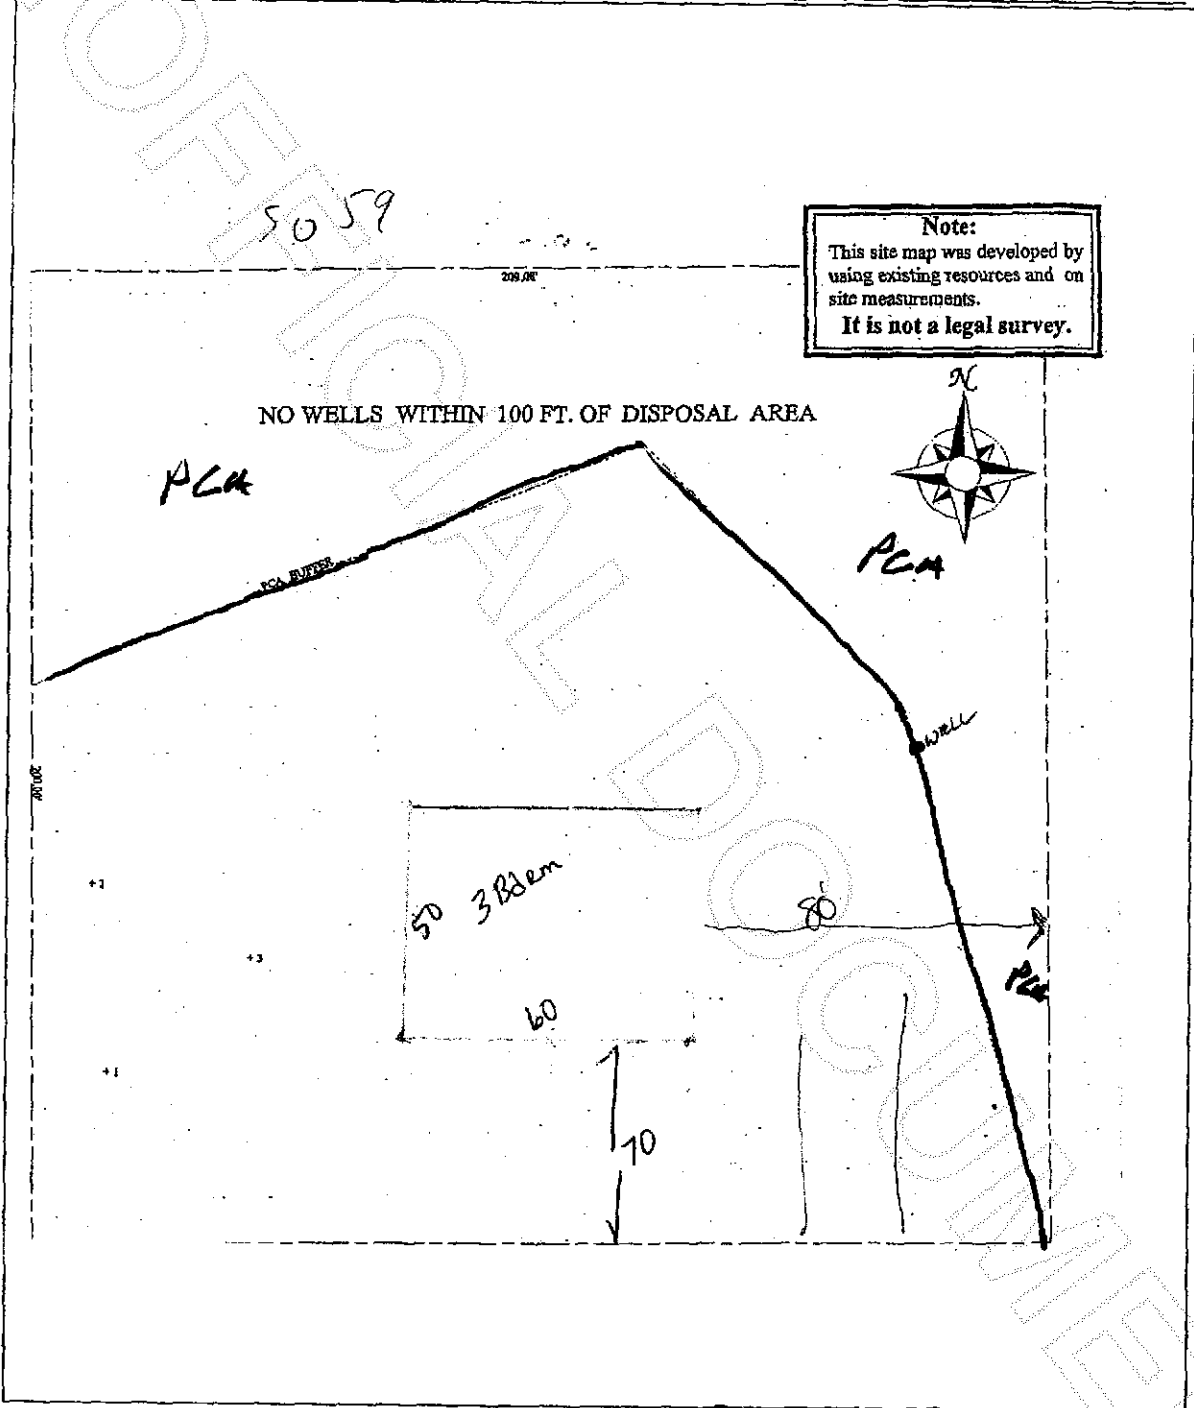

John Cooper  
Skagit County CAO Staff Signature

9-5-13  
Date

Ronald Tringley  
Applicant Signature

9-16-13  
Date



201309160089