


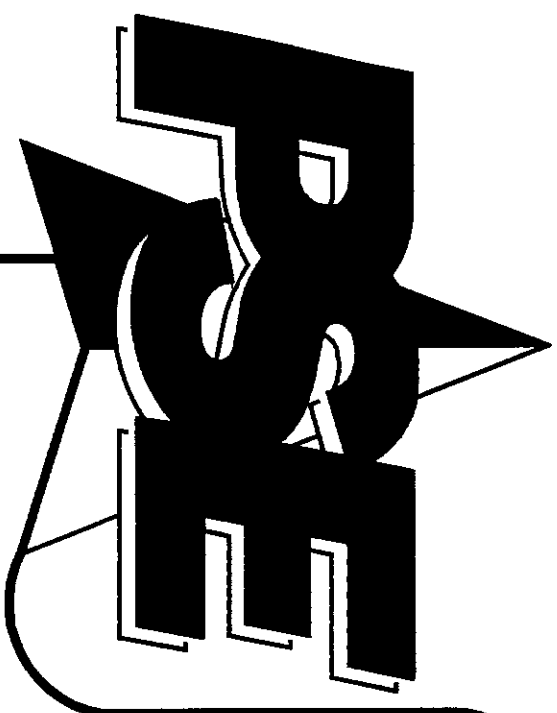

SITUATE IN A PORTION OF THE NW 1/4, NW 1/4 & SE 1/4, NW 1/4 SECTION 6, TOWNSHIP 35 NORTH RANGE 4 EAST, W.M., SKAGIT COUNTY, WASHINGTON

RECORD OF SURVEY

AUDITOR'S CERTIFICATE

FILED FOR RECORD AT THE REQUEST OF PACIFIC SURVEY AND ENGINEERING, INC.



201310280158
\$158.00
Skagit County Auditor
10/28/2013 Page 1 of 5 2:09PM

James Stewart
COUNTY AUDITOR
SKAGIT COUNTY, WASHINGTON
BY DEPUTY *M. A. Furr*

PARCEL NOTES

- 1) THE SURVEY CORRECTLY SHOWS THE LOCATION OF ALL BUILDINGS, STRUCTURES AND/OR OTHER IMPROVEMENTS, IF ANY, SITUATED ON THE PREMISES.
- 2) ALL UTILITIES SERVING THE PREMISES ENTER THROUGH ADJOINING PUBLIC STREETS AND/OR EASEMENTS OF RECORD; THAT EXCEPT AS SHOWN, THERE ARE NO VISIBLE EASEMENTS OR RIGHTS OF WAY ACROSS SAID PREMISES; THAT THE PROPERTY DESCRIBED HEREON IS THE SAME AS THE PROPERTY DESCRIBED IN PER (OLD REPUBLIC NATIONAL TITLE INSURANCE COMPANY COMMITMENT FOR TITLE INSURANCE DATED OCTOBER 16, 2013 AT 8:00 A.M., COMMITMENT NO. 147925-0 AND 147926-0 AND THAT ALL EASEMENTS COVENANTS AND RESTRICTIONS REFERENCED IN SAID TITLE COMMITMENT, OR EASEMENTS WHICH THE UNDERSIGNED HAS BEEN ADVISED OR HAS KNOWLEDGE, HAVE BEEN PLOTTED HEREON OR OTHERWISE NOTED AS TO THEIR EFFECT ON THE SUBJECT PROPERTY.
- 3) THERE ARE NO VISIBLE ENCROACHMENTS ONTO THE ADJOINING PREMISES, STREETS OR ALLEYS BY ANY BUILDINGS, STRUCTURES, OR OTHER IMPROVEMENTS, AND NO ENCROACHMENTS ONTO ADJOINING PREMISES, EXCEPT AS SHOWN HEREON.
- 4) THE SUBJECT PARCELS HAVE DIRECT PHYSICAL ACCESS TO THE FRONTAGE ROAD, AS SHOWN HEREON.
- 5) ZONING DESIGNATION: P35844, P35846 – RURAL FREEMWAY SERVICE
- 6) AREA OF SUBJECT PARCELS:
P35844 (W/1/4 PTN. OF GOV'T LOT 3) ... 0.06 ACRES
P35846 (W/1/4 PTN. OF SE 1/4 OF THE NW 1/4) ... 0.19 ACRES
- 7) SUBJECT TAX PARCELS DO NOT CONTAIN ANY DIFFERENCES BETWEEN THE RECORD LEGAL DESCRIPTION AND THE ACTUAL MEASUREMENT ON SAID PARCEL. SAID PARCELS DO NOT CONTAIN ANY GAPS, GORES OR OVERLAPS, EXCEPT AS SHOWN HEREON.
- 8) INTERSTATE 5 ALIGNMENT AND RIGHT OF WAY LOCATION PER "WASHINGTON STATE HIGHWAY COMMISSION SR5 – CHUCKANUT DRIVE TO ALGER – DATED APRIL 1, 1958, SHEETS 8, 9". SEE ALSO SKAGIT COUNTY SUPERIOR COURT CAUSE 26638 FOR ADDITIONAL RIGHT OF WAY INFORMATION.

LAND TITLE COMPANY OF SKAGIT COUNTY

THIS IS TO CERTIFY THAT THIS MAP OR PLAT AND THE SURVEY ON WHICH IT IS BASED WERE MADE IN ACCORDANCE WITH THE "MINIMUM STANDARD DETAIL REQUIREMENTS FOR ALTA/ACSM LAND TITLE SURVEYS," JOINTLY ESTABLISHED AND ADOPTED BY ALTA AND NSPS IN 2005, AND INCLUDES ITEM NUMBER 1, 4, 8, 10 & 11g OF TABLE A' THEREOF. PURSUANT TO THE ACCURACY STANDARDS AS ADOPTED BY ALTA AND NSPS AND IN EFFECT ON THE DATE OF THIS CERTIFICATION, UNDERSIGNED FURTHER CERTIFIES THAT IN MY PROFESSIONAL OPINION, AS A LAND SURVEYOR REGISTERED IN THE STATE OF WASHINGTON, THE RELATIVE POSITIONAL ACCURACY OF THIS SURVEY DOES NOT EXCEED THAT WHICH IS SPECIFIED THEREIN.

DATE: 10-28-13

Peter K. Brands
PETER K. BRANDS, PLS#35147

SURVEYOR'S CERTIFICATE

This map correctly represents a survey made by me or under my direction in conformance with the requirements of the Survey Recording Act at the request of THE UPPER SKAGIT INDIAN TRIBE in OCTOBER, 2013.

Certificate No.: 35147




BASIS OF BEARINGS

BASIS OF BEARINGS: NAD 83/91 WASHINGTON STATE PLANE, NORTH ZONE. SOLAR OBSERVATION: THREE INDEPENDENT DIRECT AND REVERSE SETS OF SOLAR OBSERVATIONS WERE MEASURED AT THE SOUTHEAST CORNER OF SECTION 31, THE DATA REDUCED BY HOUR ANGLE METHOD. THE ASTRONOMIC BEARING OF THE EAST LINE OF THE SOUTHEAST QUARTER OF SECTION 31 IS NORTH 0°42'54" EAST. THE MA083/91 GEODETIC BEARING OF THE EAST LINE OF THE SOUTHEAST QUARTER SECTION 31 IS NORTH 1°50'00" EAST. THE DIFFERENCE BETWEEN ASTRONOMIC NORTH AND GEODETIC NORTH IS -1°07'06".

TYPICAL SET MONUMENT

(NOT TO SCALE)

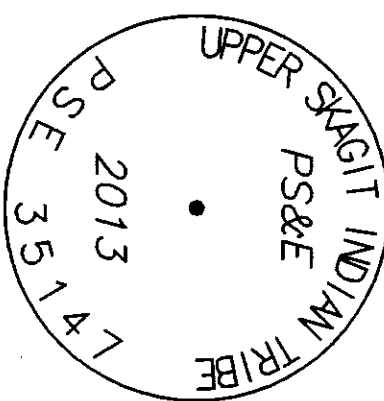

2"

DEDICATED RIGHT OF WAY NOTES:

BOW HILL ROAD AKA WARNER ROAD # XCXL COUNTY ROAD NUMBER 46, COUNTY ROAD NUMBER 680, ROAD NUMBER 2120
ON DECEMBER 21, 1885 THE LAND OWNERS ALONG AN EXISTING TRAVELED ROAD FROM THE EDISON BRIDGE, SOUTHEASTERLY, CROSSING THE 35 AND 36 TOWNSHIP LINE (RANGE 3 EAST), ALONG A NEWLY ALTERED TRAVELED ROAD TO THE OLD ROAD ON SECTIONS 26 AND 27, TOWNSHIP 4 EAST, PETITIONED THE SKAGIT COUNTY COMMISSIONERS TO ESTABLISH A PUBLIC RIGHT OF WAY. THE COMMISSIONERS ORDERED A SURVEY OF THE PROPOSED ROAD MAY 11, 1886. THE SURVEY REPORT, BETWEEN MILES 5 AND 6 TIES INTO THE SECTION CORNER FOR 5, 6, 31, 32. BOW HILL ROAD WAS DECLARED A ROAD NOVEMBER 5, 1886 BY AN UNKNOWN DOCUMENT. A PORTION OF BOW HILL ROAD WAS RE-LOCATED PER PLAN DATED APRIL 1916. THIS RE-LOCATION TOOK PLACE IN RANGE 3, BUT GRAPHICALLY DISPLAYS THE EXISTING ROAD TO BE SOUTH OF THE TOWNSHIP CORNER. THE ROAD WAS RE-SUBMITTED BY A COUNTY RESOLUTION AND ORDER DIRECTING SURVEY OF ROAD FROM BELFAST TO BOW, JANUARY 27, 1930. WASHINGTON STATE DEPARTMENT OF TRANSPORTATION S.R. 5 CHUCKANUT DRIVE TO ALGER SHEET 9 OF 17, AND WASHINGTON STATE DEPARTMENT OF TRANSPORTATION S.R. 5 CHUCKANUT DRIVE TO ALGER PLAN SHOWING ACCESS, DATED APRIL 1, 1958 AND NOVEMBER 26, 1957, RESPECTIVELY CREATED AN INTERCHANGE AT BOW HILL ROAD REALIGNING PORTIONS OF THE ROAD ADJACENT TO SURVEYED PARCELS. AUDITORS DEED FILE NUMBER 627546 DEDICATES AN 85 FOOT RIGHT OF WAY, KNOWN AS "BOW HILL ROAD", BEGINNING 733.17 FEET SOUTHEASTERLY OF THE WEST LINE OF SECTION 6, RECORDED OCTOBER 16, 1962. SKAGIT COUNTY SHORT PLAT 78-72 ESTABLISHED A 60 FOOT RIGHT OF WAY FOR COUNTY ROAD NUMBER 46, EAST OF THE WEST LINE OF SECTION 6. THIS GRAPHICALLY CONCURS WITH AUDITOR'S FILE NUMBER 627546 ABOVE.

SURVEY NOTES

- 1) DATA FOR THIS SURVEY WAS GATHERED BY FIELD TRAVERSE UTILIZING ELECTRONIC DATA COLLECTION IN OCTOBER 2013.
- 2) EQUIPMENT USED: THEOMAT 0001.5" EDM: ± 2 PPM, ± 3 MM
- 3) SOLAR OBSERVATION: THREE INDEPENDENT DIRECT AND REVERSE SETS OF SOLAR OBSERVATIONS WERE MEASURED AT THE SOUTHEAST CORNER OF SECTION 31, THE DATA REDUCED BY HOUR ANGLE METHOD. THE SOLAR BEARING OF THE EAST LINE OF THE SOUTHEAST QUARTER OF SECTION 31 IS NORTH 0°42'54" EAST. THE MA083/91 GEODETIC BEARING OF THE EAST LINE OF THE SOUTHEAST QUARTER SECTION 31 IS NORTH 1°50'00" EAST. THE DIFFERENCE BETWEEN SOLAR BEARINGS AND GEODETIC BEARINGS IS -1°07'06".
- 4) PURPOSE OF SURVEY: TO PERFORM BOUNDARY AND ALTA/ACSM LAND TITLE SURVEYS OF THE SUBJECT PARCELS, INCLUDING ITEM NUMBER 1, 4, 8, 10 & 11g OF THE 2005 ALTA/ACSM TABLE A' CHECKLIST.
- 5) THIS SURVEY WAS PERFORMED WITH THE BENEFIT OF LAND TITLE COMPANY OF SKAGIT COUNTY ORDER NOS. 147928-0, 147928-0 AND PACIFIC SURVEYING & ENGINEERING, INC. ASSUMES NO LIABILITY FOR ANY EASEMENT, COVENANT, RESTRICTION OR EXCEPTION NOT CONTAINED THEREIN OR SHOWN HEREON.
- 6) PACIFIC SURVEYING AND ENGINEERING INC., ASSUMES NO LIABILITY FOR ANY SUBSURFACE CONDITIONS OR FEATURES THAT MAY EXIST THAT ARE UNDETECTABLE AND/OR NOT VISIBLE. (UNDERGROUND UTILITY LOCATES WERE NOT PERFORMED FOR THIS SURVEY)
- 7) OCCUPATIONAL INDICATOR NOTE: IN ACCORDANCE WITH THE REVISED CODE OF WASHINGTON: 58.09 AND WASHINGTON AUTHORITY CODE CHAPTER 332-130, THIS RECORD OF SURVEY DEPICTS OCCUPATIONAL INDICATORS, SUCH AS FENCES, THESE INDICATORS REPRESENT A POTENTIAL FOR CLAIMS OF UNWRITTEN TITLE. THIS SURVEY DOES NOT RESOLVE ANY OF THE LEGAL OWNERSHIP ISSUES THAT MAY ARISE FROM THESE UNWRITTEN USES OR TITLE CLAIMS.

RECORD OF SURVEY

FOR UPPER SKAGIT INDIAN TRIBE

DRAWN BY: JVD/RMT CHECKED BY: PKB


F.B.# 200.18

DATE: 10/28/2013 JOB NO. 2013155

SHEET NO. 1 OF 5

DWG. NO. 2013155-SVX-ROS.dwg

10-28-13

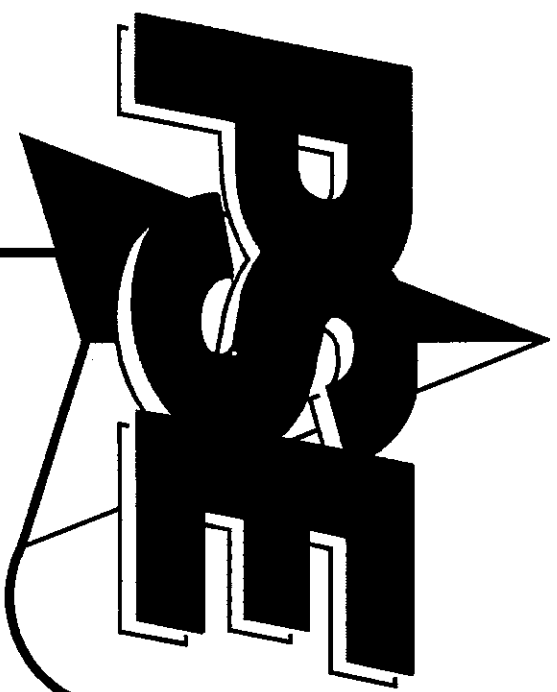

SITUATE IN A PORTION OF THE NW 1/4, NW 1/4 & SE 1/4, NW 1/4 SECTION 6, TOWNSHIP 35 NORTH RANGE 4 EAST, W.M., SKAGIT COUNTY, WASHINGTON

RECORD OF SURVEY

PARCEL DESCRIPTIONS

(PER LAND TITLE COMPANY OF SKAGIT COUNTY COMMITMENT FOR TITLE INSURANCE DATED OCTOBER 16, 2013 AT 8:00 A.M., COMMITMENT NO. 147925-0)

PTN. OF P35844

THAT PORTION OF GOVERNMENT LOT 3, SECTION 6, TOWNSHIP 35 NORTH, RANGE 4 EAST, W.M., LYING WEST OF THAT PORTION OF SAID GOVERNMENT LOT 3 AS DEEDED TO THE STATE OF WASHINGTON BY WARRANTY DEED DATED OCTOBER 9, 1984, FILED IN VOLUME 299 OF DEEDS, PAGES 175 AND 176, AND RECORDED UNDER SKAGIT COUNTY AUDITOR'S FILE NUMBER 572316,

EXCEPT THAT PORTION, IF ANY, LYING WITHIN SKAGIT COUNTY SHORT PLAT NO. 9-72, APPROVED FEBRUARY 28, 1972.

AND EXCEPT THAT PORTION, IF ANY, AS CONDEMNED BY THE STATE OF WASHINGTON, BY DECREE ENTERED OCTOBER 8, 1962 IN SUPERIOR COURT FOR SKAGIT COUNTY CAUSE NO. 28636.

AND ALSO EXCEPT THAT PORTION, IF ANY, AS CONVEYED TO THE UPPER SKAGIT INDIAN TRIBE, A FEDERALLY RECOGNIZED INDIAN TRIBE, BY STATUTORY WARRANTY DEED RECORDED MARCH 1, 2004, UNDER SKAGIT COUNTY AUDITOR'S FILE NO. 200403010116.

SITUATE IN THE COUNTY OF SKAGIT, STATE OF WASHINGTON.

(PER LAND TITLE COMPANY OF SKAGIT COUNTY COMMITMENT FOR TITLE INSURANCE DATED OCTOBER 16, 2013 AT 8:00 A.M., COMMITMENT NO. 147926-0)

PTN. OF P35847

THAT PORTION OF THE SOUTHEAST 1/4 OF THE NORTHWEST 1/4 OF SECTION 6, TOWNSHIP 35 NORTH, RANGE 4 EAST, W.M., LYING WESTERLY OF PRIMARY STATE HIGHWAY NO. 1;

EXCEPT THAT PORTION, IF ANY, LYING WITHIN THAT CERTAIN STRIP OF LAND CONVEYED TO SKAGIT COUNTY FOR ROAD PURPOSES BY DEED DATED OCTOBER 16, 1962, RECORDED OCTOBER 17, 1962, UNDER AUDITOR'S FILE NO. 627546;

AND EXCEPT THAT PORTION CONDEMNED BY THE STATE OF WASHINGTON, BY DECREE ENTERED OCTOBER 8, 1962 IN SUPERIOR COURT FOR SKAGIT COUNTY AS CAUSE NO. 28636;

AND ALSO EXCEPT ANY PORTION AS CONVEYED TO THE UPPER SKAGIT INDIAN TRIBE, A FEDERALLY RECOGNIZED INDIAN TRIBE, BY STATUTORY WARRANTY DEED RECORDED NOVEMBER 30, 2012, UNDER SKAGIT COUNTY AUDITOR FILE NO. 201211300115,

EXCEPT ROADS.

SITUATE WITHIN THE COUNTY OF SKAGIT, STATE OF WASHINGTON.

MONUMENT DESCRIPTIONS

#1 QUARTER CORNER SECTIONS 6 & 7

FEBRUARY 18, 1873, U. S. DEPUTY SURVEYOR JOHN A. CORNELIUS UNDER CONTRACT NUMBER 142, SET A POST FOR QUARTER SECTION CORNER, APPROVED JULY 16, 1873.

NOVEMBER 1974, UN-RECORDED SURVEY BY THE STATE OF WASHINGTON DEPARTMENT OF GAME, FOUND 1 INCH IRON PIPE WITH WOOD PLUG.

FEBRUARY 21, 1996, AF # 9602210029, FOUND 3/4 INCH IRON PIPE WITH TACK IN 3-WAY FENCE CORNER.

JUNE 30, 2010, AF # 201006300037, FOUND A 1" DIAMETER IRON PIPE WITH PLUG AND NAIL, FLUSH WITH GROUND, IN FENCE LINE.

PERPETUATED AND UTILIZED BY NUMEROUS RECORD OF SURVEYS AND PLATS, RECORDED AND UNRECORDED.

JUNE 2012, AUDITOR'S FILE NUMBER 201303080056, FOUND 1" INSIDE DIAMETER IRON PIPE WITH PLUG AND TACK, FLUSH WITH GROUND, ACCEPTED AS QUARTER CORNER.

OCTOBER 2013, FOUND 1" INSIDE DIAMETER IRON PIPE WITH PLUG AND TACK, FLUSH WITH GROUND, ACCEPTED AS QUARTER CORNER.

#2 QUARTER CORNER SECTIONS 6 & 31

JANUARY 24, 1873, U. S. DEPUTY SURVEYOR JOHN A. CORNELIUS UNDER CONTRACT NUMBER 142, SET A POST FOR QUARTER SECTION CORNER, APPROVED JULY 16, 1873.

NOVEMBER 1974, UN-RECORDED SURVEY BY THE STATE OF WASHINGTON DEPARTMENT OF GAME, FOUND AXLE AND 2" x 2" x 12" STAKE IN UPROOT OF CEDAR TREE.

NOVEMBER 21, 1979, AF # 7911210040, FOUND 2" IRON PIPE.

JULY 7, 1980, AF # 8007070006, FOUND 2" IRON PIPE

APRIL 4, 1991, AF # 9104040014, FOUND AXLE (FEBRUARY 1991).

APRIL 15, 1992, AF # 9204150001, FOUND AXLE AT FENCE CORNER JANUARY 15, 1992.

MAY 8, 1992, AF # 9205080001, FOUND STEEL AXLE 1.0' ABOVE GROUND AT NORTH AND EAST BARBED WIRE FENCE CORNER.

OCTOBER 31, 1994, AF # 9410310110, FOUND CAR AXLE (FEBRUARY 1991).

MARCH 23, 1995, UNRECORDED SKAGIT COUNTY PUBLIC WORKS SURVEY, "BOW HILL ROAD -1-5 TO OLD HWY 99, AUGUST 18, 1994 FOUND AXLE 1.4 FEET ABOVE GROUND 1.0 FEET FROM FENCE CORNER.

MAY 7, 2001, AF # 200105070102, FOUND 1" IRON BAR UP 0.5' AT FENCE CORNER (FEBRUARY 2000).

AUGUST 21, 2003, AF # 200308210041, EXISTING 1-1/2" AXLE ROD 0.3' ABOVE GROUND.

AUGUST 12, 2005, AF # 200508120104, FOUND STEEL AXLE 1.0' ABOVE GROUND AT FENCE CORNER.

APRIL 2, 2008, AF # 200804020010, THE FOUND 1" DIAMETER AXLE ROD MONUMENTING THE SOUTH 1/4 CORNER OF SECTION 31, T36N, R4E AS DEPICTED ON RECORD OF SURVEY, AF # 200508020064, RECORDS OF SKAGIT COUNTY, WAS PERMITTED TO BE REMOVED AS PART OF A CONSTRUCTION PROJECT, SET 2-1/2" DIAMETER ALUMINUM MONUMENT IN DRAINAGE SWALE, 4" ABOVE GRADE. THE MONUMENT IS 30 LONG, 1/2" DIAMETER (#4) REBAR INSIDE FOR FUTURE MAGNETIC LOCATING, IF NEEDED. (REFERENCE DEPARTMENT OF NATURAL RESOURCES PERMIT # 3402)

JUNE 30, 2010, AF # 201006300037, FOUND A 2-1/2" DIAMETER ALUMINUM MONUMENT AND CAP WITH DRILL HOLE APPROPRIATELY MARKED AND "2007 PSE 40525" 0.3' ABOVE GRADE.

PERPETUATED AND UTILIZED BY NUMEROUS RECORD OF SURVEYS AND PLATS, RECORDED AND UNRECORDED.


JUNE 25, 2012, AUDITOR'S FILE NUMBER 201303080056, FOUND A 2-1/2" DIAMETER ALUMINUM MONUMENT AND CAP WITH DRILL HOLE APPROPRIATELY MARKED AND "2007 PSE 40525" 0.3' ABOVE GRADE, ACCEPTED AS QUARTER CORNER.

OCTOBER 2013, FOUND A 2-1/2" DIAMETER ALUMINUM MONUMENT AND CAP WITH DRILL HOLE APPROPRIATELY MARKED AND "2007 PSE 40525" 0.3' ABOVE GRADE, ACCEPTED AS QUARTER CORNER.

RECORD OF SURVEY

FOR UPPER SKAGIT INDIAN TRIBE



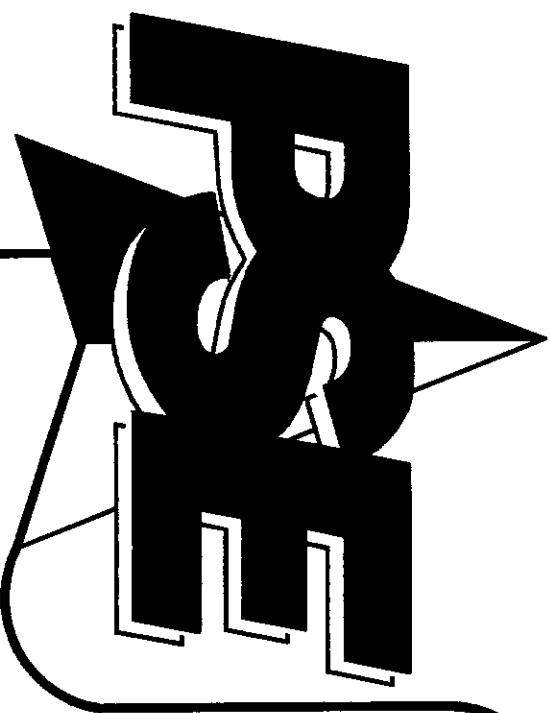

PACIFIC SURVEY & ENGINEERING INC EMAIL: pse@psesurvey.com
1812 CORNWALL AVE, BELLINGHAM, WA 98225 PHONE:671.7387 FAX:671.4685 www.psesurvey.com

SITUATE IN A PORTION OF THE NW 1/4, NW 1/4 & SE 1/4, NW 1/4 SECTION 6, TOWNSHIP 35 NORTH RANGE 4 EAST, W.M., SKAGIT COUNTY, WASHINGTON

RECORD OF SURVEY

201310280158
\$158.00
Skagit County Auditor
10/28/2013 Page 3 of 5 2:09PM

MONUMENT DESCRIPTIONS CONT...

#4 SECTION CORNER SECTIONS 1, 6, 31, & 36

SEPTEMBER 29, 1870, U. S. DEPUTY SURVEYOR JOHN A. CORNELIUS UNDER CONTRACT NUMBER 115, SET A POST FOR SECTION CORNER, APPROVED JUNE 27, 1871.

MARCH 18, 1872, U. S. DEPUTY SURVEYOR JOHN A. CORNELIUS UNDER CONTRACT NUMBER 125, FOUND A POST FOR SECTION CORNER, APPROVED JUNE 21, 1872.

APRIL 1916, "RELOCATION PORTION WARNER ROAD NO. XCIV", SKAGIT COUNTY ENGINEERING, MAP HAS A DOT WITH A CIRCLE AROUND IT.

SEPTEMBER 1929, UNRECORDED SURVEY BY SKAGIT COUNTY ENGINEER, PIPE

NOVEMBER 6, 1931, "HOBSON ROAD", SKAGIT COUNTY ENGINEERING, MAP HAS A DOT WITH A CIRCLE AROUND IT.

JANUARY 7, 1939, "HOBSON ROAD W. P. A. PROJECT", SKAGIT COUNTY ENGINEERING, PIPE

NOVEMBER 21,1979, AF # 7911210040, FOUND CONCRETE MONUMENT.

MAY 1, 1980, AF # 8005010030, CONCRETE MONUMENT MARKED. R.L. 6702.

APRIL 4, 1991, AF # 9104040014, FOUND CONCRETE MONUMENT WITH BRASS DISC STAMPED "RADER AND LEONARD" (NOVEMBER 1990).

MAY 8, 1992, AF # 9205080001, FOUND 4" SQUARE CONCRETE MONUMENT WITH BRASS CAP 1.5 WEST OF A BARBED WIRE FENCE. (MONUMENT IS APPROPRIATELY STAMPED AND WITH "RADER AND LEONARD 6702.")

MARCH 22, 1993, AF # 9303220004, FOUND CONCRETE MONUMENT WITH BRASS CAP MARKED "RADER AND LEONARD 6702" UP 0.2 AT THE EAST EDGE OF A SMALL CREEK. FENCE IS 3.1' EAST OF SECTION CORNER.

APRIL 28, 1993, AF # 9304280051, FOUND CONCRETE MONUMENT WITH BRASS CAP MARKED "RADER AND LEONARD 6702" UP 0.2 AT THE EAST EDGE OF A SMALL CREEK. ACCEPTED AS SECTION CORNER. ALSO FOUND PLUGGED 3/4" IRON PIPE IN CREEK 8.0' SOUTH OF CONCRETE MONUMENT JANUARY 23, 1993.

AUGUST 24, 1994, AF # 9408240103, FOUND CONCRETE MONUMENT WITH BRASS DISC STAMPED "RADER AND LEONARD" (NOVEMBER 1990).

AUGUST 12, 2005, AF # 200508120104, FOUND CONCRETE MONUMENT WITH BRASS CAP MARKED "RADER AND LEONARD 6702" 1.5' WEST OF A BARBED WIRE FENCE.

JUNE 30, 2010, AF # 201006300037, FOUND A CONCRETE MONUMENT WITH BRASS CAP APPROPRIATELY MARKED AND "RADER AND LEONARD 6702" WITH DRILL HOLE, 1.0' ABOVE GROUND.

PERPETUATED AND UTILIZED BY NUMEROUS RECORD OF SURVEYS AND PLATS, RECORDED AND UNRECORDED.

JUNE 15, 2012, AUDITOR'S FILE NUMBER 201303080056, FOUND A CONCRETE MONUMENT WITH BRASS CAP APPROPRIATELY MARKED AND "RADER AND LEONARD 6702" WITH DRILL HOLE, 1.0' ABOVE GROUND. ACCEPTED AS SECTION CORNER.

OCTOBER 2013, FOUND A CONCRETE MONUMENT WITH BRASS CAP APPROPRIATELY MARKED AND "RADER AND LEONARD 6702" WITH DRILL HOLE, 1.0' ABOVE GROUND. ACCEPTED AS SECTION CORNER.

#5 QUARTER CORNER SECTION 1 & 6

SEPTEMBER 29, 1870, U. S. DEPUTY SURVEYOR JOHN A. CORNELIUS UNDER CONTRACT NUMBER 115, SET A POST FOR QUARTER SECTION CORNER.

APRIL 4, 1991, AF # 9104040014, FOUND CONCRETE MONUMENT WITH BRASS CAP STAMPED "SKAGIT COUNTY ENGINEERING DEPT." (NOVEMBER 1990).

APRIL 15, 1992, AF # 9204150001, FOUND COUNTY REFERENCE MONUMENT (JANUARY 16, 1992).

AUGUST 24, 1994, AF # 9408240103, FOUND CONCRETE MONUMENT WITH BRASS CAP STAMPED "SKAGIT COUNTY ENGINEERING DEPT." (NOVEMBER 1990).

OCTOBER 31, 1994, AF # 9410310110, FOUND SKAGIT COUNTY CONCRETE MONUMENT ON NORTH - SOUTH FENCE LINE. (OCTOBER 1990).

PERPETUATED AND UTILIZED BY NUMEROUS RECORD OF SURVEYS AND PLATS, RECORDED AND UNRECORDED.

JUNE 2012, AUDITOR'S FILE NUMBER 201303080056, FOUND 3 1/4" BRASS DISC SET IN 4" X 4" CONCRETE MONUMENT STAMPED APPROPRIATELY, 0.4' ABOVE GROUND IN NORTH - SOUTH FENCE LINE. ACCEPTED AS QUARTER CORNER.

OCTOBER 7, 2013, FOUND 3 1/4" BRASS DISC SET IN 4" X 4" CONCRETE MONUMENT STAMPED APPROPRIATELY, 0.4' ABOVE GROUND IN NORTH - SOUTH FENCE LINE. ACCEPTED AS QUARTER CORNER.

RECORD OF SURVEY

FOR UPPER SKAGIT INDIAN TRIBE

DRAWN BY: JVD/RMT CHECKED BY: PKB


F.B.# 200.18

DATE: 10/28/2013


JOB NO. 2013155

SHEET NO. 3 OF 5

DWG. NO. 2013155.svx_R05.dwg

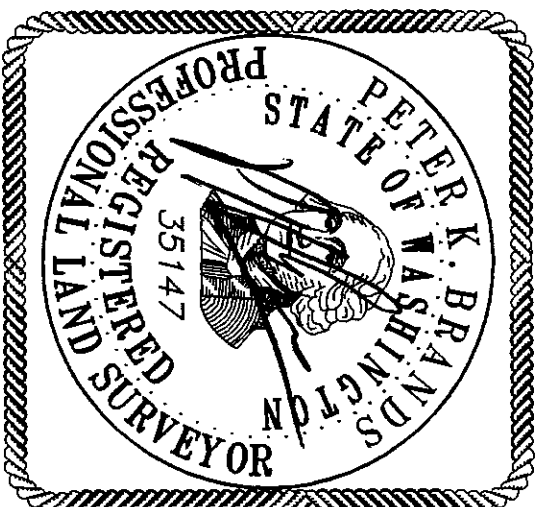

10-28-13

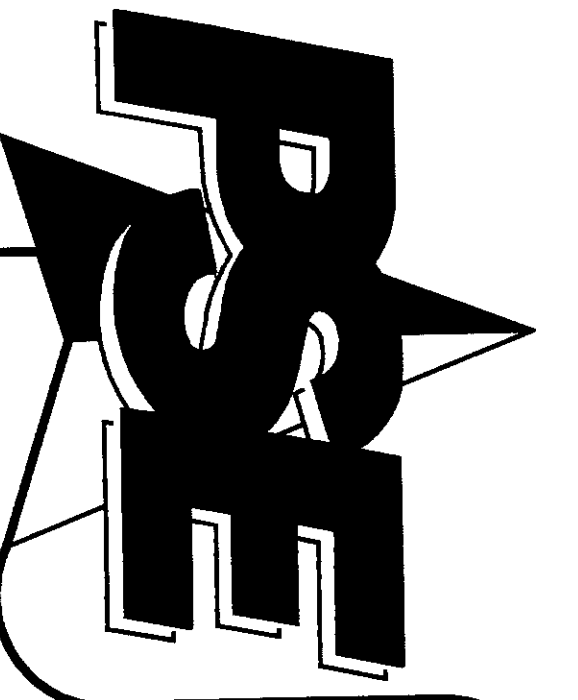

PACIFIC SURVEY & ENGINEERING INC EMAIL: pse@psurvey.com
1812 CORNWALL AVE, BELLINGHAM, WA 98225 PHONE: 671.7387 FAX: 671.4685 www.psurvey.com



RECORD OF SURVEY

SITUATE IN A PORTION OF THE NW 1/4, NW 1/4 & SE 1/4, NW 1/4 SECTION 6, TOWNSHIP 35 NORTH RANGE 4 EAST, W.M., SAGIT COUNTY, WASHINGTON


201310280158
\$188.00
Sagit County Auditor
10/28/2013 Page 4 of 5 2:08 PM

- SYMBOL LEGEND**
- = EXISTING MONUMENT (SEE MONUMENT DESCRIPTION)
 - = SET 2" ALUM. CAP (PLS #35147) - SEE DETAIL
 - = UPPER SAGIT INDIAN TRIBE
 - = FND. IRON PIPE

GRAPHIC SCALE
(in survey feet)
0 200 400 600

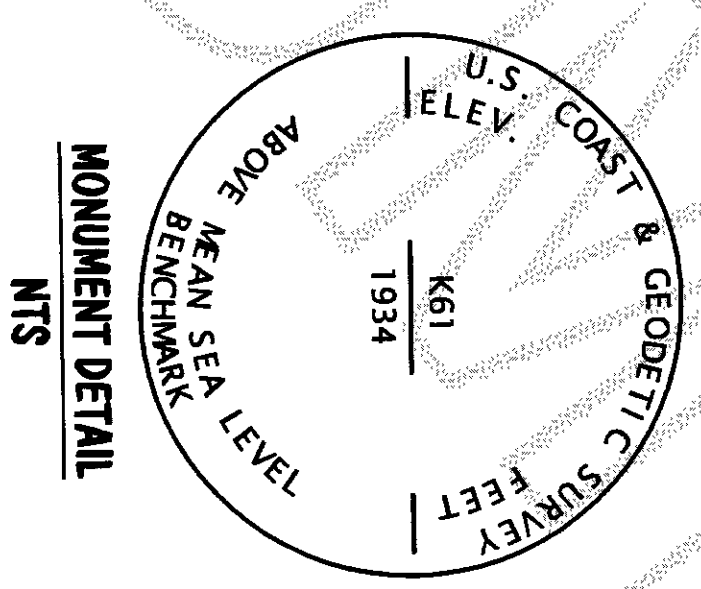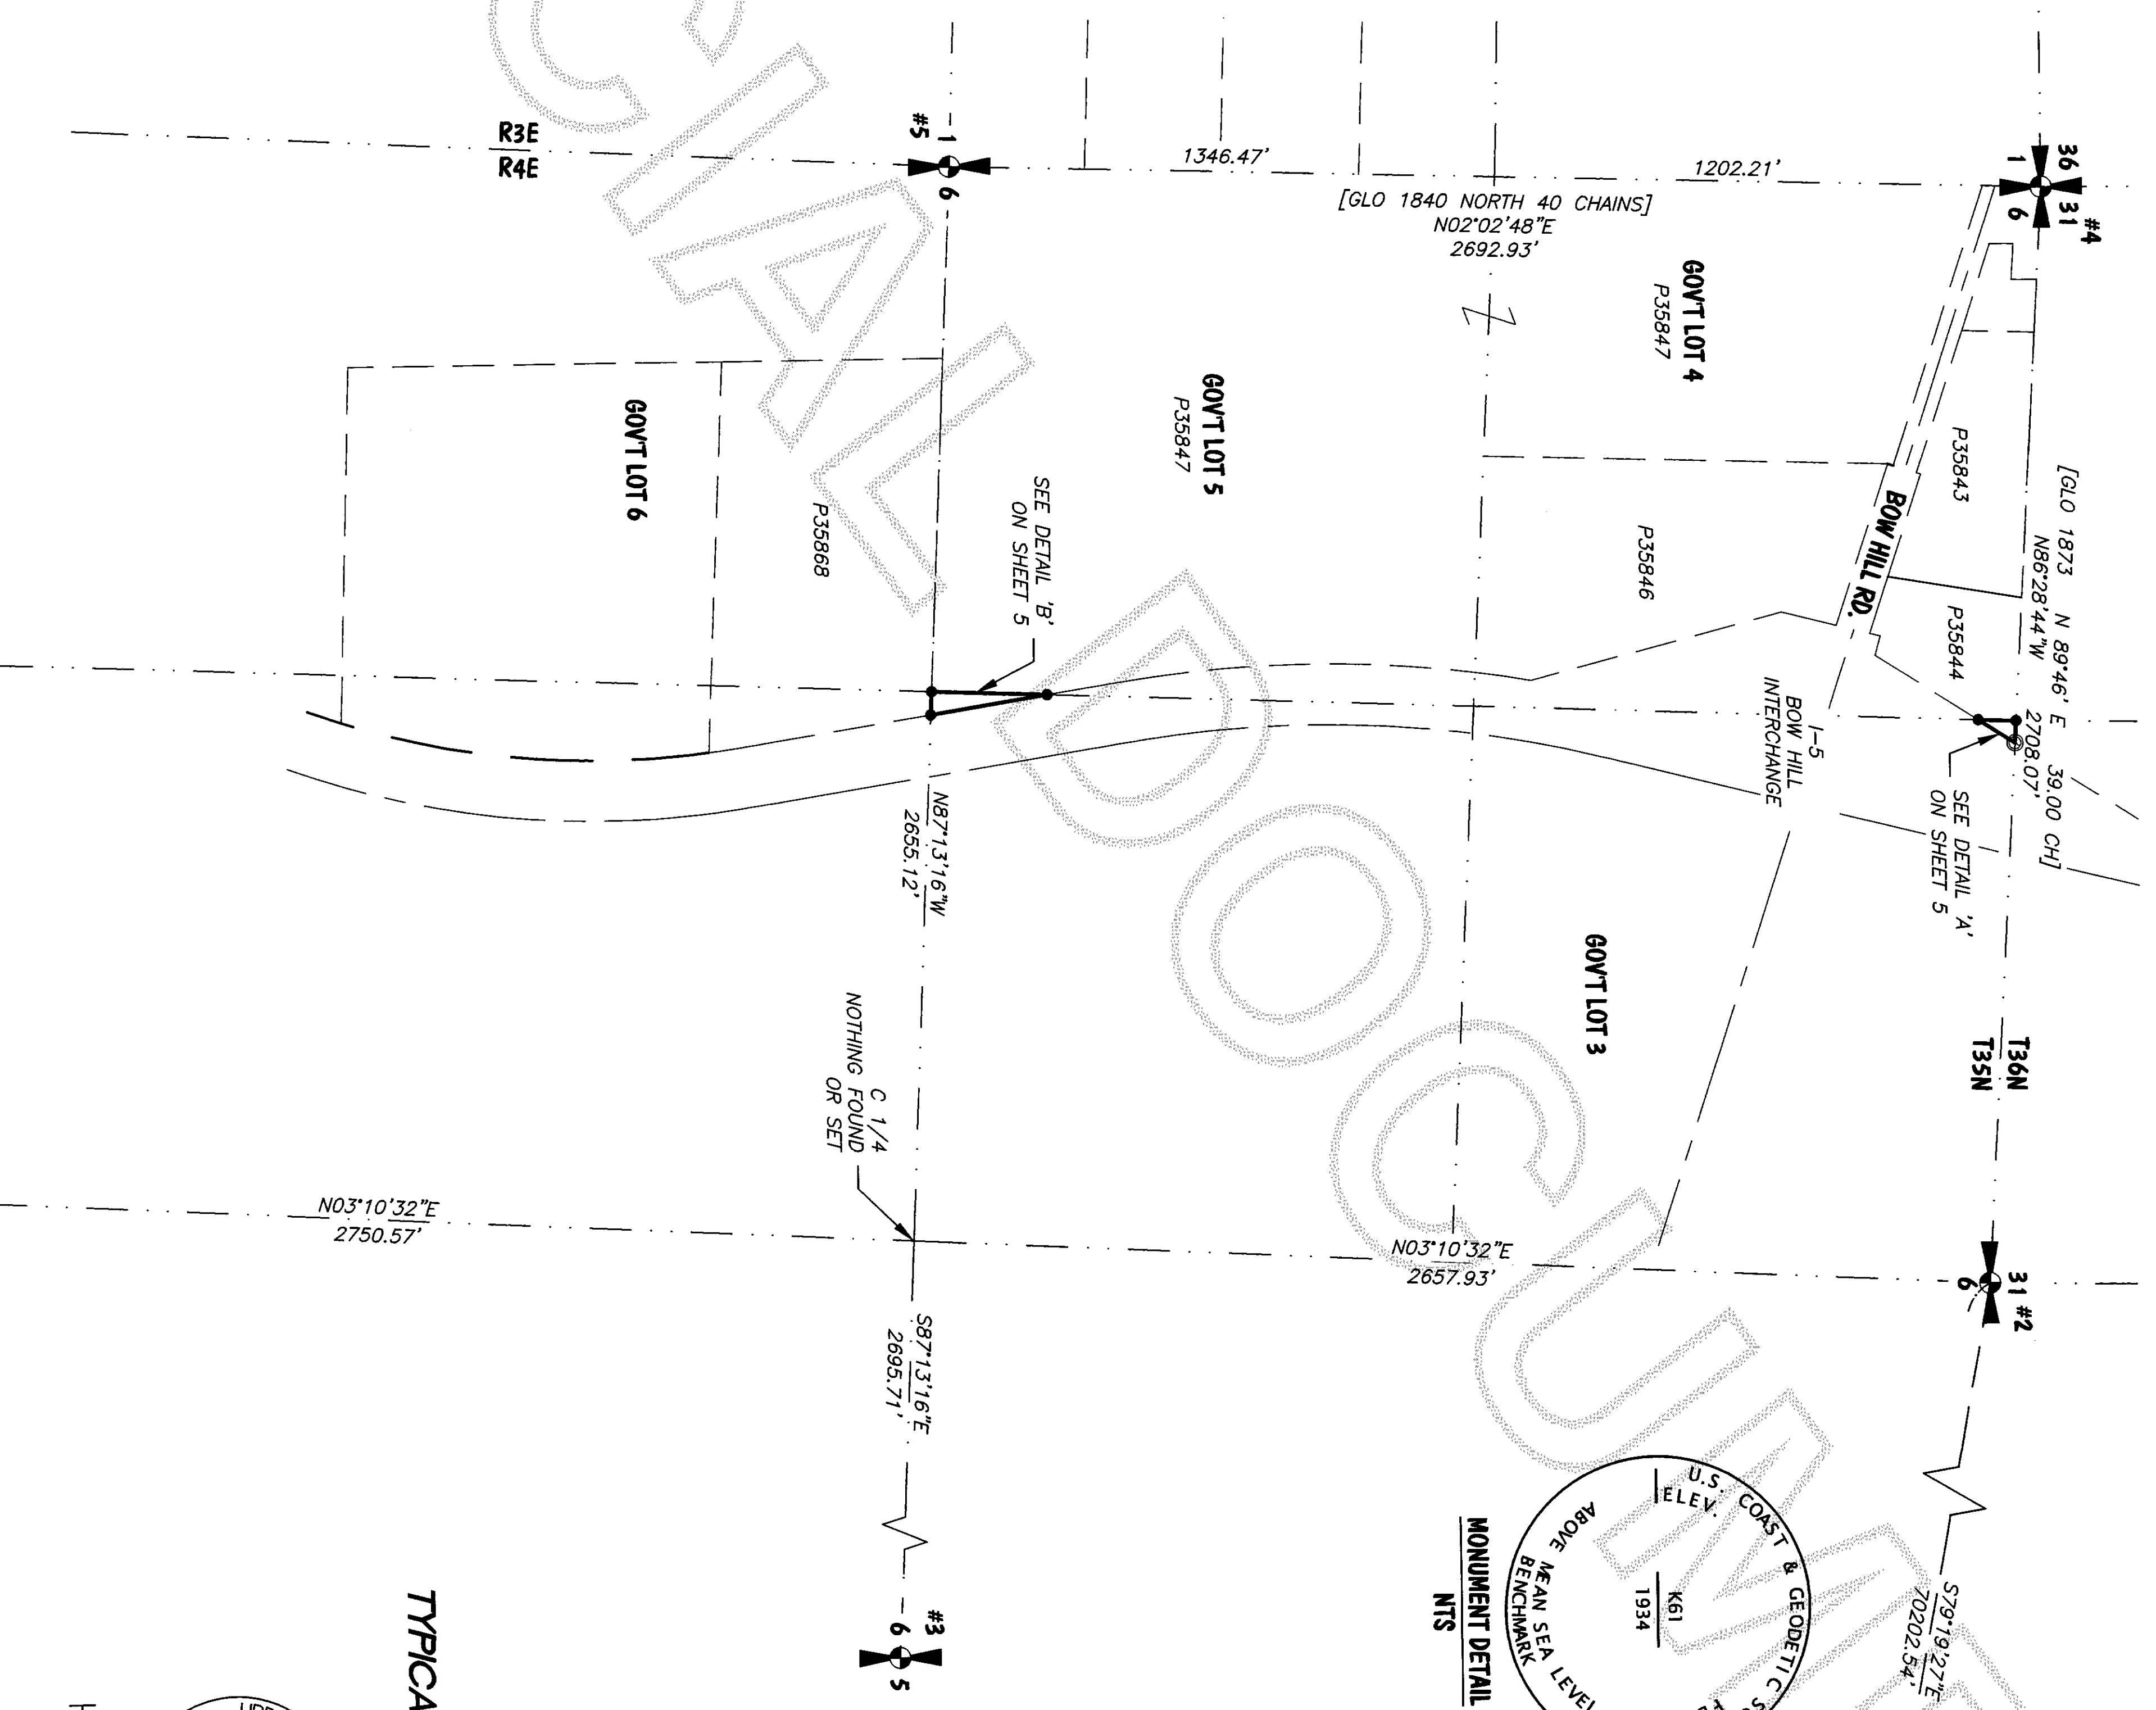


TYPICAL SET MONUMENT
(NOT TO SCALE)

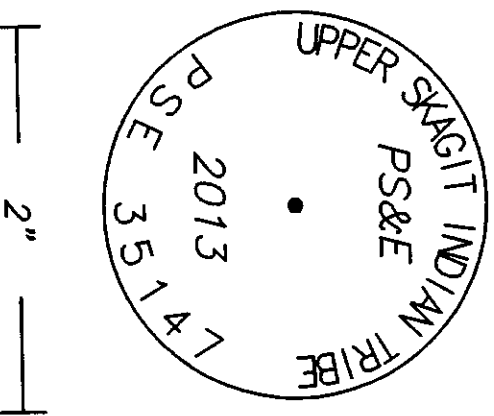


RECORD OF SURVEY

FOR UPPER SAGIT INDIAN TRIBE

DRAWN BY: JVD/RMT CHECKED BY: PKB F.B.# 200.18 DATE: 10/28/2013 JOB NO. 2013155 SHEET NO. 4 OF 5 DWG. NO. 2013155_gvx_R05.dwg

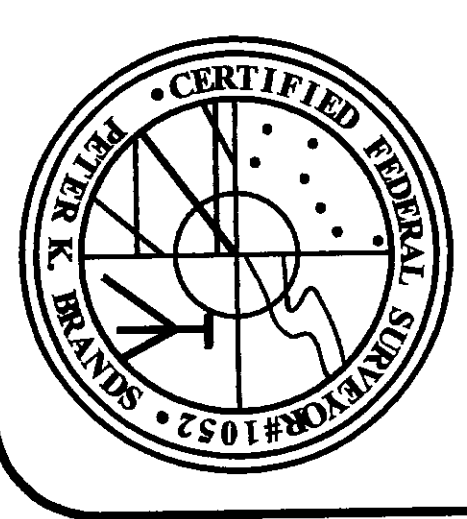

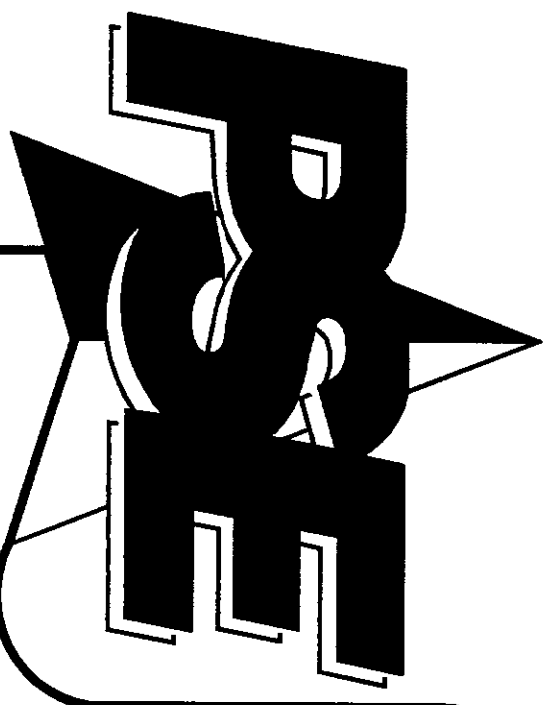


PACIFIC SURVEY & ENGINEERING INC EMAIL: pse@psurvey.com
1812 CORNWALL AVE, BELLINGHAM, WA 98225 PHONE:671.7387 FAX:671.4685 www.psesurvey.com

RECORD OF SURVEY

SITUATE IN A PORTION OF THE NW 1/4, NW 1/4 & SE 1/4, NW 1/4 SECTION 6, TOWNSHIP 35 NORTH RANGE 4 EAST, W.M., SKAGIT COUNTY, WASHINGTON

201310280158
Skagit County Auditor
10/28/2013 Page 5 of 5 2:09PM \$158.00



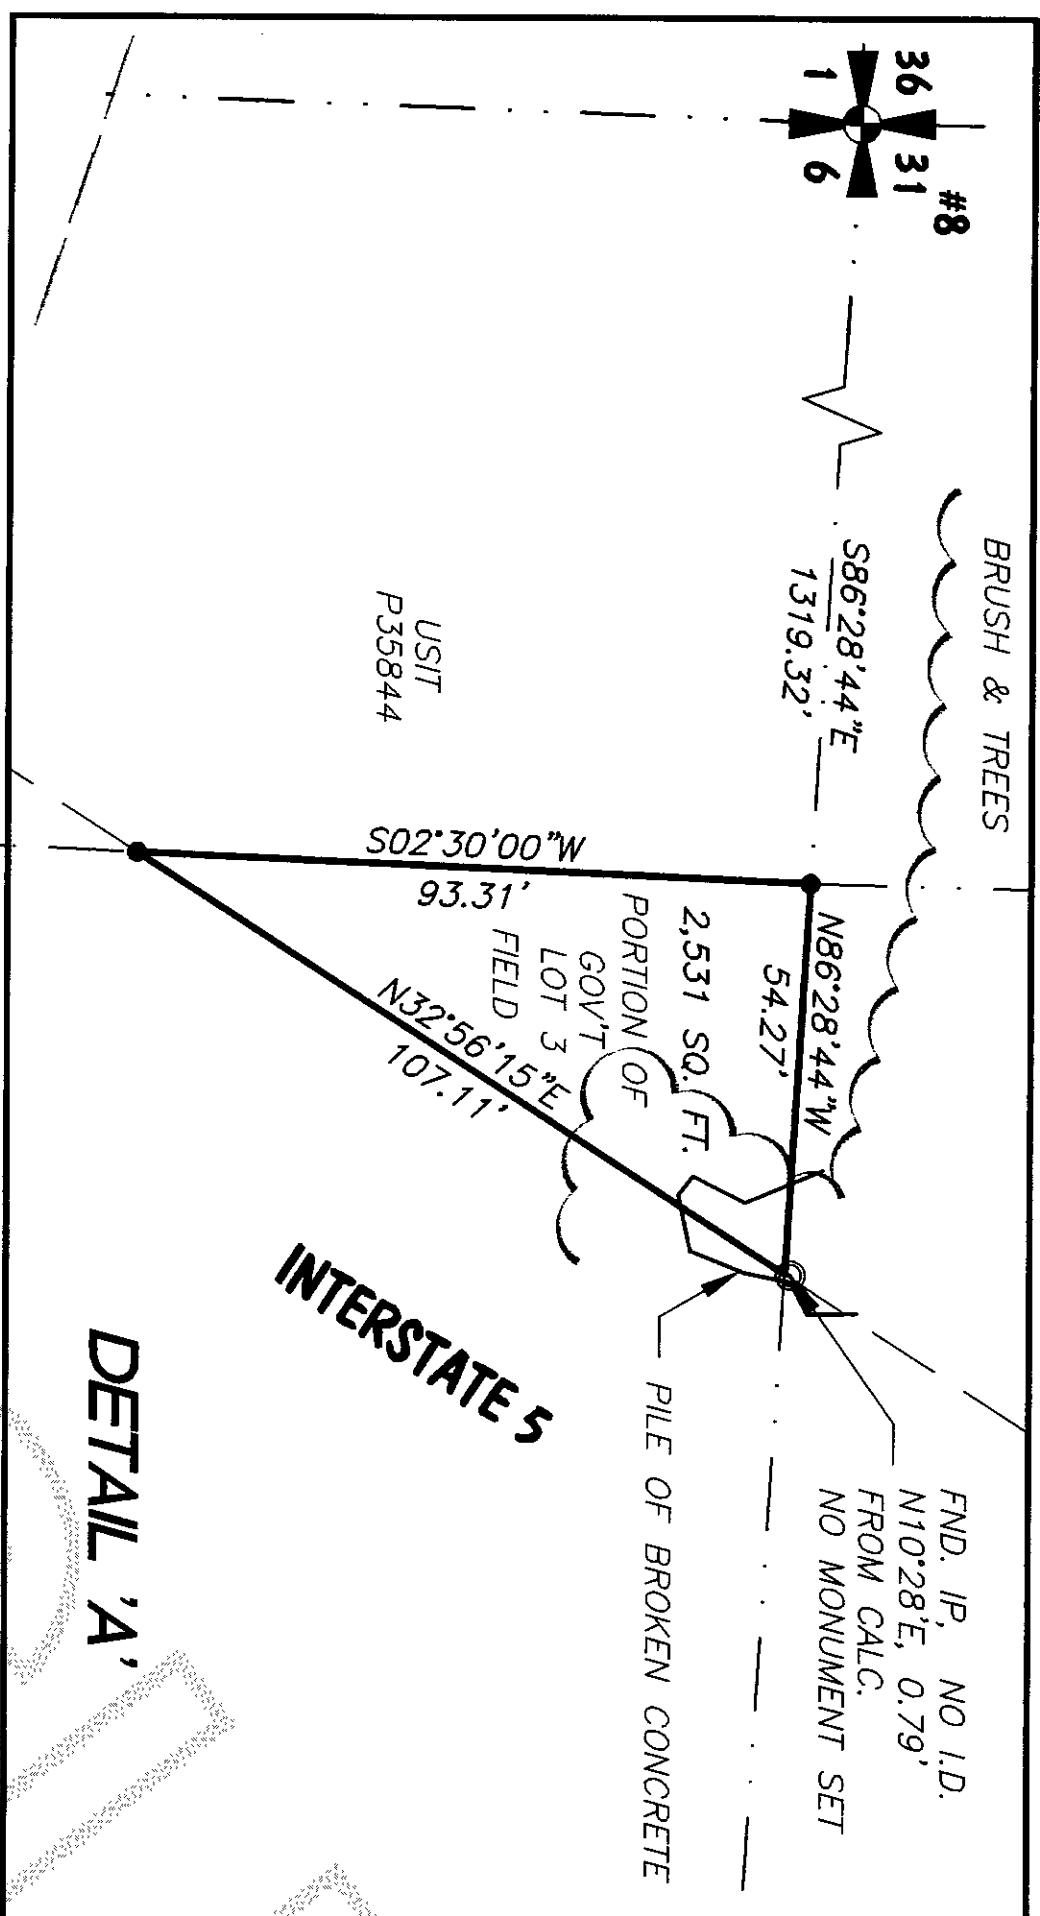


SYMBOL LEGEND

- ⊕ = EXISTING MONUMENT (SEE MONUMENT DESCRIPTION)
- = SET #5 REBAR WITH 2" ALUM. CAP (PLS #35147) -- SEE DETAIL
- = UPPER SKAGIT INDIAN TRIBE
- ⊙ = FND. 1-1/4" IRON PIPE, NO I.D.

TYPICAL SET MONUMENT

(NOT TO SCALE)

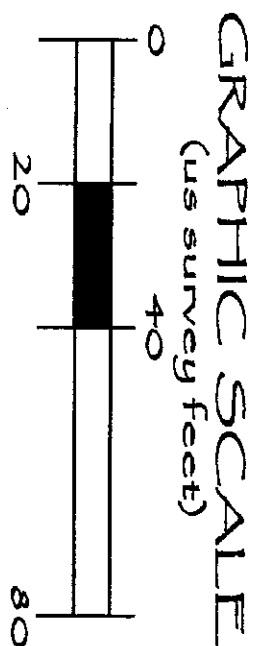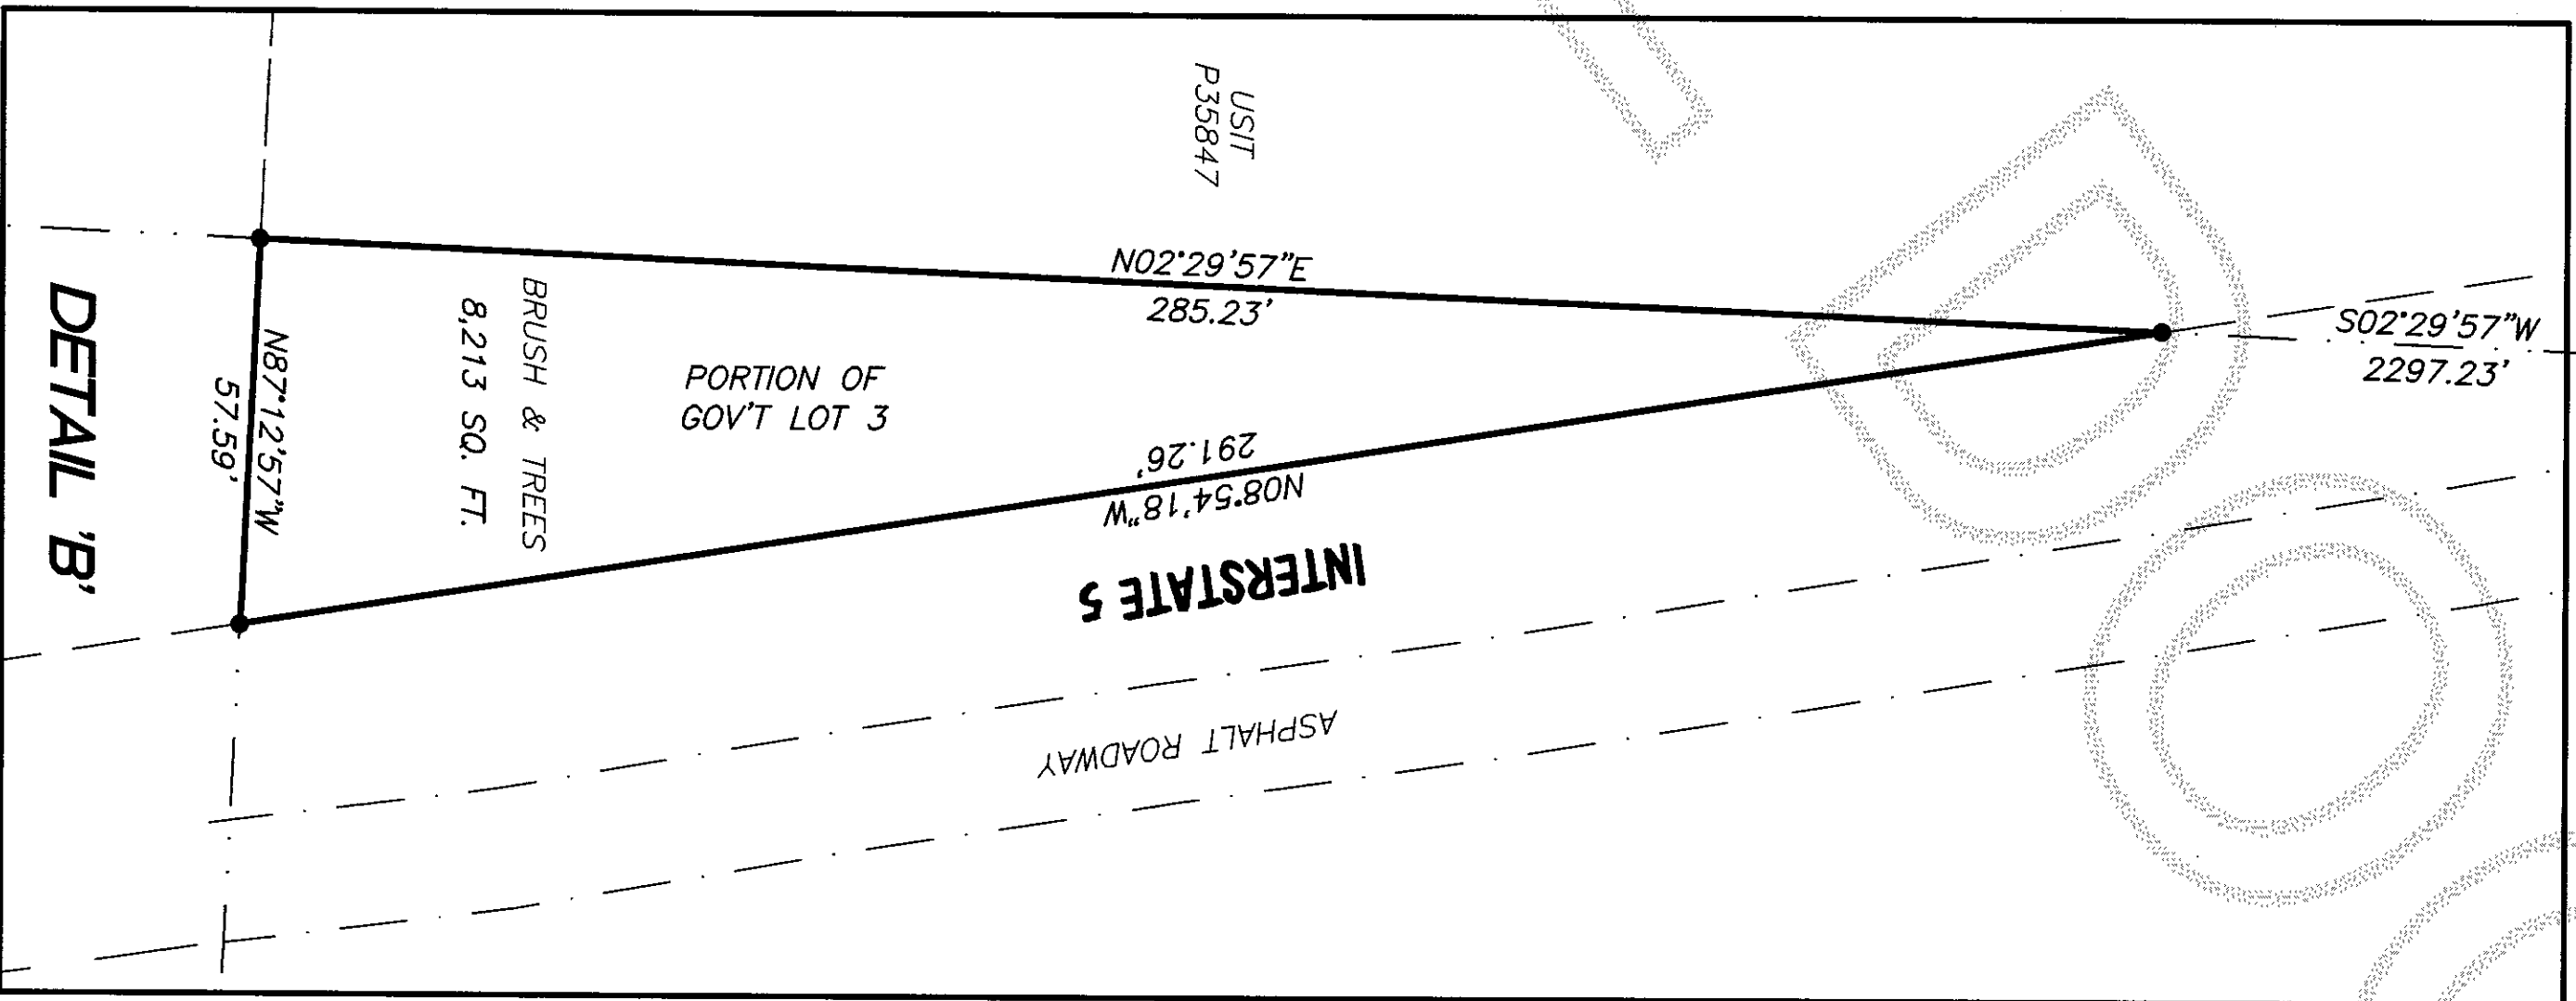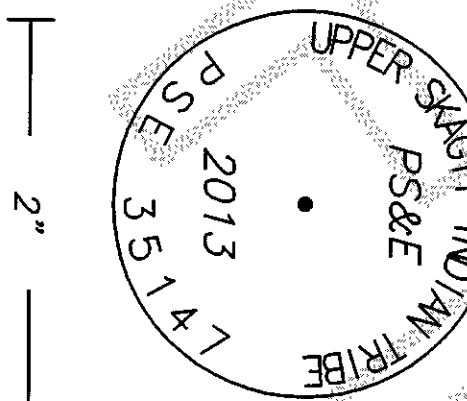

RECORD OF SURVEY

FOR UPPER SKAGIT INDIAN TRIBE

DRAWN BY: JVD/RMT CHECKED BY: PKB

F.B.# 200.18

DATE: 10/28/2013 JOB NO. 2013155

SHEET NO. 5 OF 5

DWG. NO. 2013155_SVX_P05.dwg



10-28-13