

Return to:

Samuel A. Bryant

2250 Cove Drive

Oak Harbor, WA 98277



201311040101

Skagit County Auditor

\$73.00

11/4/2013 Page

1 of

2 2:07PM

PROTECTED CRITICAL AREA SITE PLAN

Page 1 of 2

Grantor/Owner: Samuel A Bryant & Jane E Beshore

Grantee: PUBLIC

Site Address: 12877 Yokeko Drive

Property ID #: P64868

Assessors Tax Account #: 3898-000-006-0003

Legal Description: Sec. 24 Twp. 34 Rng. 01/ Plat: Deception Pass Waterfront Tr Lot: E 1/2 5 & all of 6

Permit/Activity #: PL11-0148

The PROTECTED CRITICAL AREA (PCA) is to be left undisturbed in its natural state. "With the exception of activities identified as Allowed without Standard review under SCC 14.24.070, any land-use activity that can impair the functions and values of critical areas or their buffers through a development activity or by disturbance of the soil or water, and/or by removal of, or damage to, existing vegetation shall require critical areas review and written authorization pursuant to SCC 14.24." SCC 14.24.060

No clearing, grading, filling, logging or removal of woody material, building, construction or road construction of any kind, planting of non-native vegetation or grazing of livestock is allowed within the PCA areas except as specifically permitted by Skagit County on a case-by-case basis consistent with SCC 14.24.


Representations on this site plan may be approximations only and should not be used for purposes other than for determining general locations of critical areas. Development activities beyond the scope of this plan may require additional studies and approvals.

The above references to "Grantor" and "Grantee" shall not be construed as a transfer of property ownership and are used solely for filing with the County Auditor.

Owner: Samuel A Bryant & Jane E Beshore Date: OCTOBER, 28th 2013


On this day personally appeared before me Dema Divani Harnanan-Headley known to be the individual described herein and acknowledged to me that they signed the same as free and voluntary act and deed for the uses and purposes therein mentioned.

Dema Divani Harnanan-Headley, Notary Public in and for the State of Washington, residing at 419 S. 3rd St MV, WA 98273 Date: 10-28-13

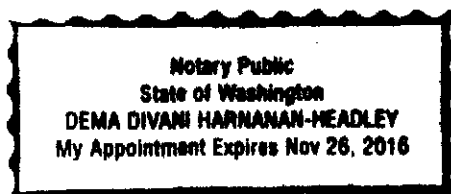

CAO Approved 10/28/13

Leah Jones

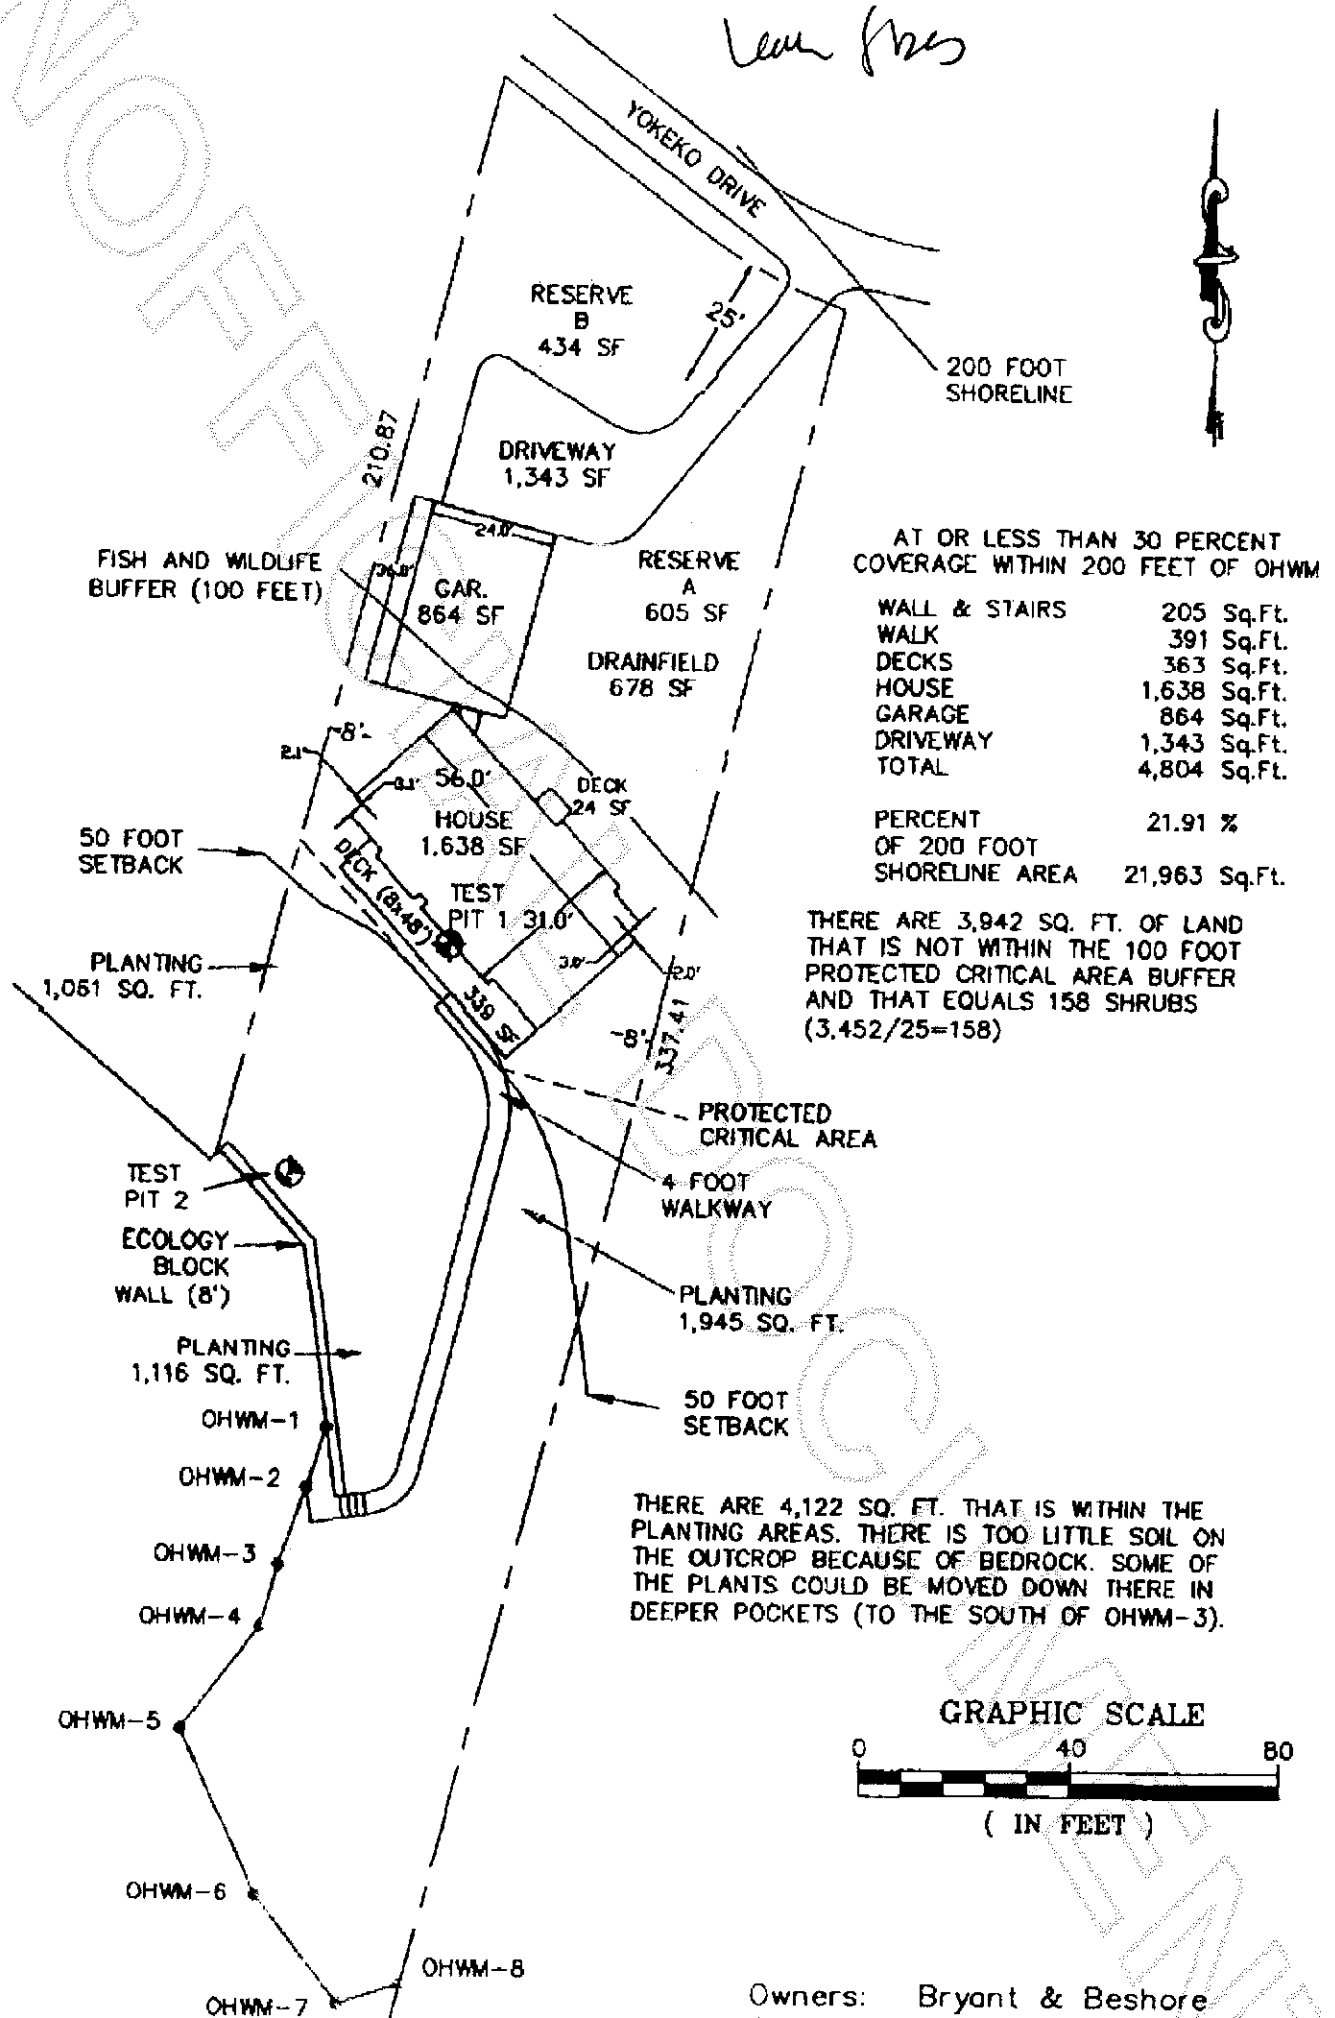

201311040101