




201312020067 \$138.00
Skagit County Auditor 1 of 1 9:16AM
12/2/2013 Page

Auditor's Certificate

James J. O'Connell
James J. O'Connell

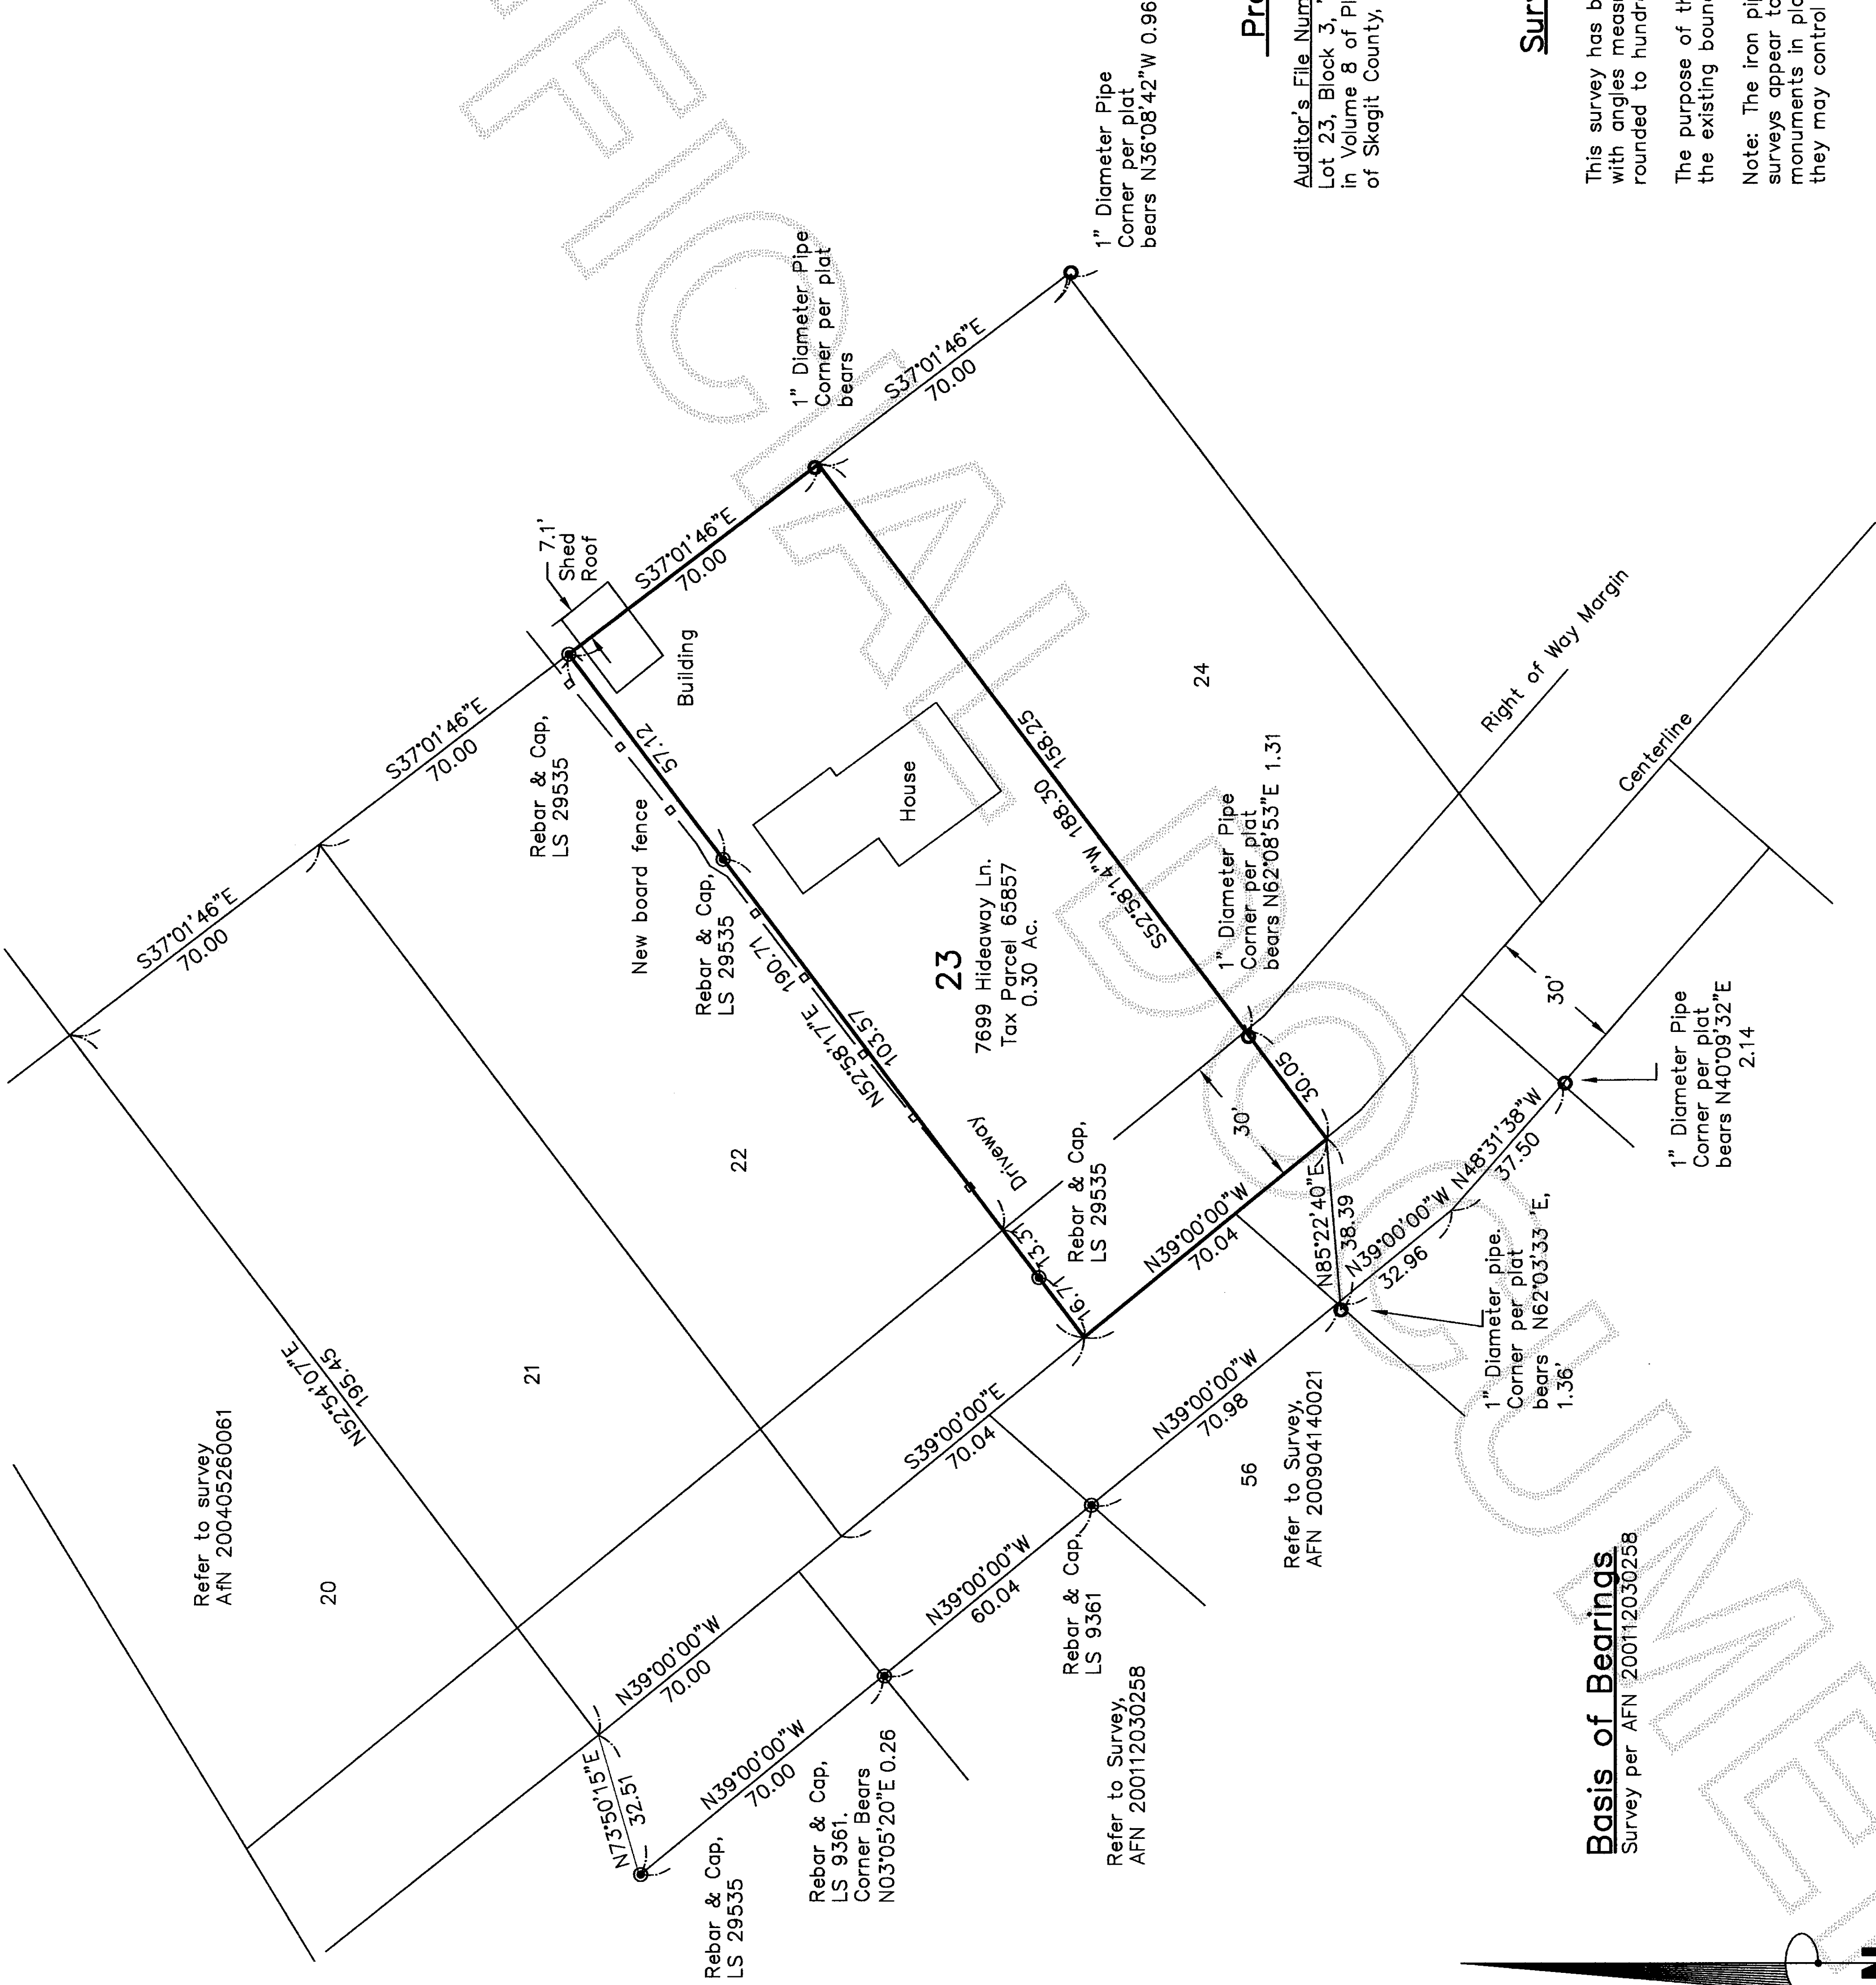

Property Description

Auditor's File Number 200609220070
Lot 23, Block 3, "Holiday Hideaway No. 1", as per plat recorded
in Volume 8 of Plats, pages 36 through 42, inclusive, records
of Skagit County, Washington.

Survey Notes

This survey has been prepared from a closed random traverse
with angles measured to three second of arc and distances
rounded to hundredths of feet.

The purpose of this survey has been to locate and describe
the existing boundaries according to the above description.

Note: The iron pipes found during this survey and previous
surveys appear to be either original plat monuments or
monuments in place for a substantial period of time. As such
they may control individual lot corners.

Basis of Bearings

Survey per AFN 200112030258

Graphic Scale




1 inch = 30 feet

Surveyor's Certificate

This map correctly represents a survey made by me or
under my direction in conformance with the
requirements of the Survey Recording Act at the
request of Lucia C. Christie of Skagit County,
Washington in November, 2013.

Lucia C. Christie
Certificate No. 29535

Record of Survey

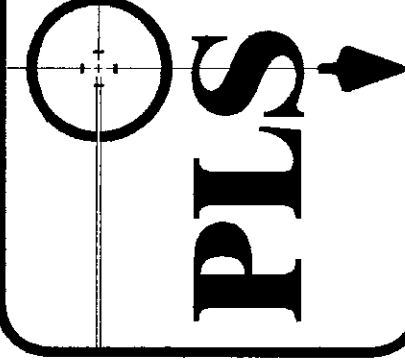

FILE NAME: 1311-646
SCALE: 1" = 30'
DATE OF PLAN: 11-14-2013
DRAWN BY: RFP
F.B. No. 38
GOVT LOT SECTION TOWNSHIP RANGE
05 08 35N 2E

PREPARED FOR:
Lucia C. Christie

Parrish Land Surveying
PO Box 314, Lopez, Washington 98261
Aunacortes (360) 588-1467 email parrish@rockisland.com