

Return to:

Debbie Rick Pilling
10419 172nd Ave SE
Renton, WA 98059-5918



201404040016

Skagit County Auditor

\$73.00

4/4/2014 Page

1 of

2 11:08AM

PROTECTED CRITICAL AREA SITE PLAN

Page 1 of 2

Grantor/Owner: Richard & Debra Pilling

Grantee: PUBLIC

Site Address: 15703 Yokeko Drive

Property ID #: P64895

Assessors Tax Account #: 3898-000-040-0001

Legal Description: Sec. 24 Twp. 34 Rng. 01/ Plat Name: Deception Pass Waterfront Tracts

Lot: 40

Permit/Activity #: BP14-0086

The PROTECTED CRITICAL AREA (PCA) is to be left undisturbed in its natural state. "With the exception of activities identified as Allowed without Standard review under SCC 14.24.070, any land-use activity that can impair the functions and values of critical areas or their buffers through a development activity or by disturbance of the soil or water, and/or by removal of, or damage to, existing vegetation shall require critical areas review and written authorization pursuant to SCC 14.24." SCC 14.24.060

No clearing, grading, filling, logging or removal of woody material, building, construction or road construction of any kind, planting of non-native vegetation or grazing of livestock is allowed within the PCA areas except as specifically permitted by Skagit County on a case-by-case basis consistent with SCC 14.24.


Representations on this site plan may be approximations only and should not be used for purposes other than for determining general locations of critical areas. Development activities beyond the scope of this plan may require additional studies and approvals.

The above references to "Grantor" and "Grantee" shall not be construed as a transfer of property ownership and are used solely for filing with the County Auditor.

Owner: Debra Rick Pilling Date: April 2, 2014

On this day personally appeared before me Gwen Chu to me known to be the individual(s) described in and who executed the within and foregoing instrument, and acknowledged that he/she/they signed the same as his/her/their free and voluntary act and deed, for the uses and purposes therein mentioned.

Given under my hand and seal of office this 2nd day of April, 2014

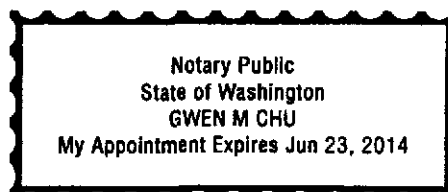


Notary: Gwen Chu

Notary Public residing at: Renton

My Commission Expires: June 23, 2014

CRITICAL AREA SITE PLAN

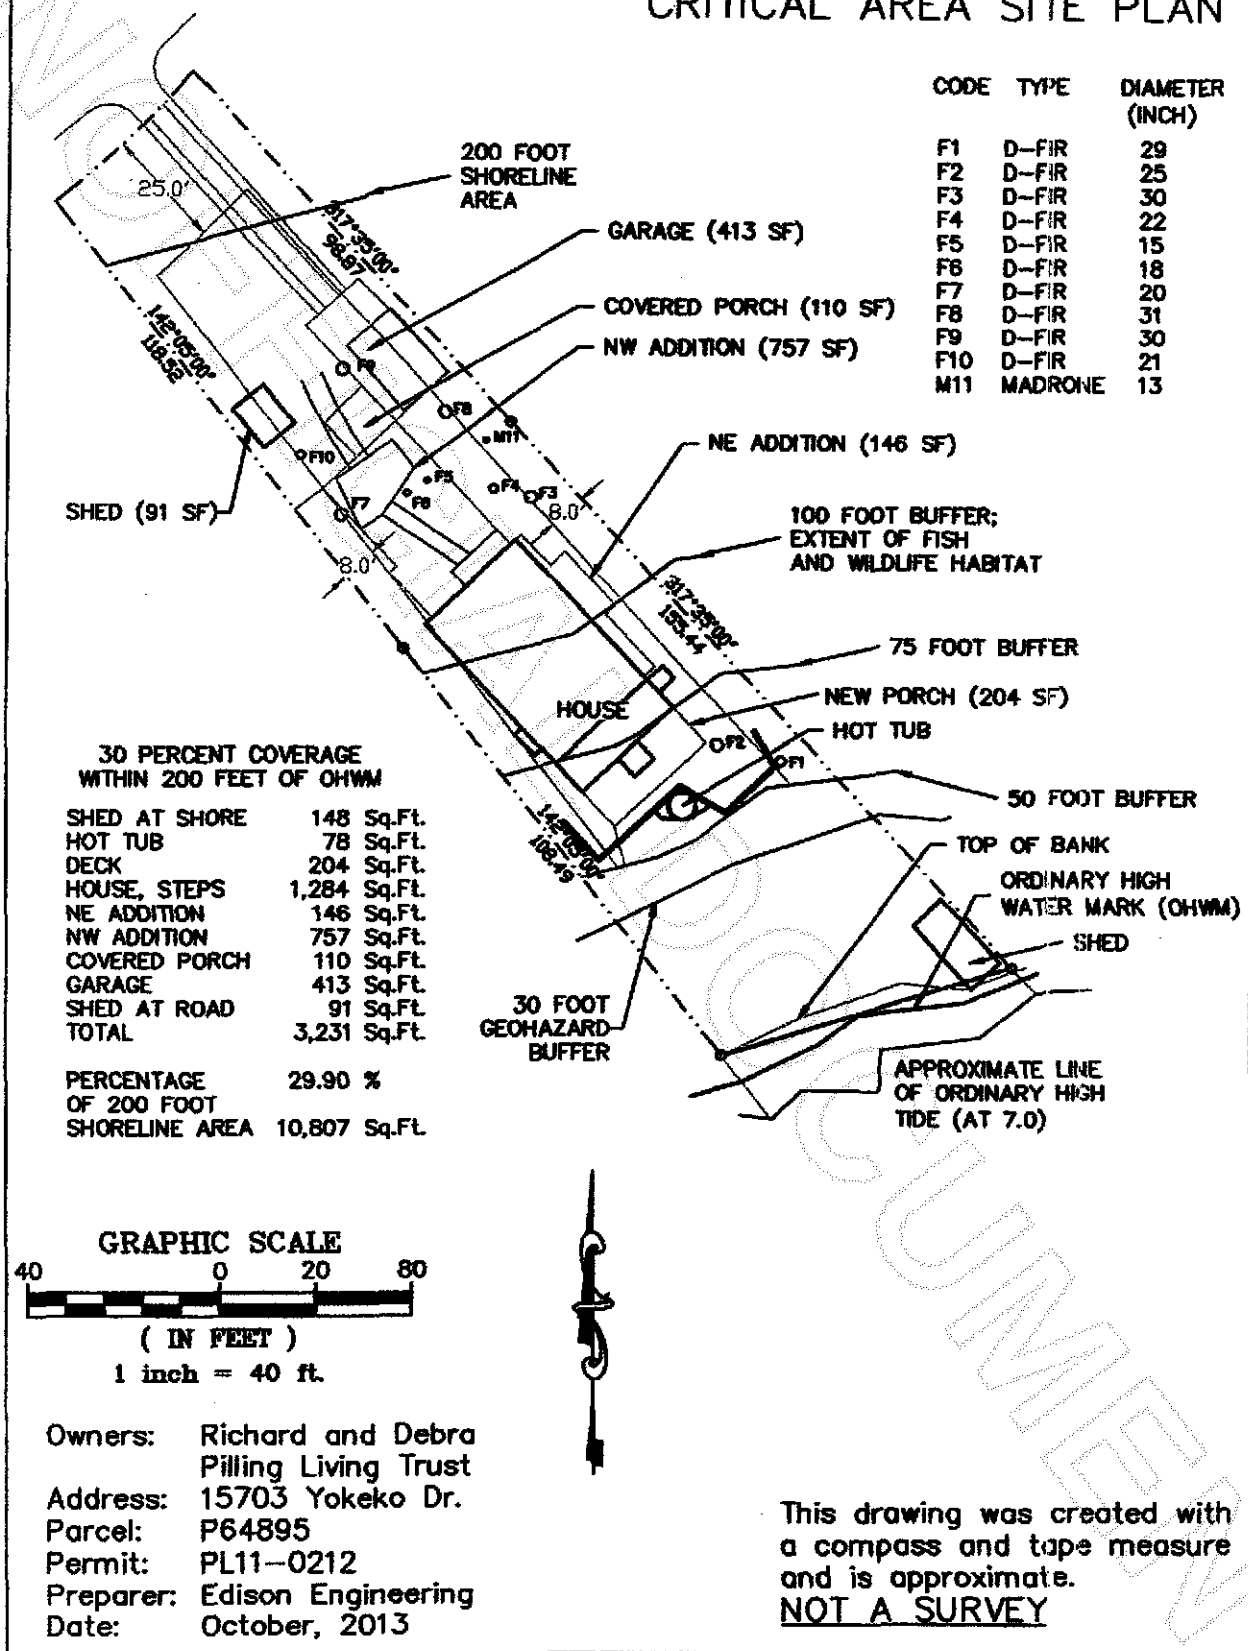

201404040016

Skagit County Auditor

\$73.00

4/4/2014 Page

2 of

2 11:08AM