

AUDITORS CERTIFICATE

RECORD OF SURVEY AT THE REQUEST OF DALE K. HERRIGSTAD

2014051300471
\$138.00
5/13/2014 Page 1 of 1
2:12PM

AUDITOR
DALE K. HERRIGSTAD
DEPUTY AUDITOR

LEGAL DESCRIPTION

LOT AREA 4,500 SQUARE FEET

THE EAST HALF OF LOT 19 AND ALL OF LOT 20, BLOCK 286, MAP OF THE CITY OF ANACORTES, ACCORDING TO THE PLAT THEREOF, RECORDED IN VOLUME 2 OF PLATS, PAGES 4 THROUGH 7, RECORDS OF SKAGIT COUNTY, WASHINGTON.

- NOTES -
1. THE LEGAL DESCRIPTION FOR THIS SURVEY IS A STATUTORY WARRANTY DEED RECORDED UNDER AUDITOR'S FILE #200406300170, RECORDS OF SKAGIT COUNTY, WASHINGTON.
 2. FOUND MONUMENT IN CASE AS NOTED.
 3. FOUND 1" PIPE AS SHOWN.
 4. FOUND REBAR AND CAP PLS 9636.
 5. SET REBAR & CAP 9569.
 6. EQUIPMENT USED: Pentax 323N Total Station.
 7. MONUMENTS TIED ON 7-12-2013.
 8. ERROR OF CLOSURE MEETS WASHINGTON STATE SURVEY STANDARDS.
 9. SURVEY METHOD: STANDARD FIELD TRAVERSE.
 10. BASIS OF BEARINGS: Recorded survey AF #9809140002.

SURVEYORS CERTIFICATE

THIS RECORD OF SURVEY CORRECTLY REPRESENTS A SURVEY MADE BY ME OR UNDER MY DIRECTION IN CONFORMANCE WITH THE SURVEY RECORDING ACT AT THE REQUEST OF KITTE FORD OF KING COUNTY, IN JUNE 2013.



DALE K. HERRIGSTAD, P.L.S.
Certificate No. 27807
Date MAY 10, 2014

RECORD OF SURVEY FOR:

Kitte Ford
12571 Corliss Avenue N
Seattle, WA 98133
A PORTION OF THE SW 1/4, SECTION 18,
TOWNSHIP 35 N., RNG. 2 EAST, W.M.
CITY OF ANACORTES, SKAGIT COUNTY, WASHINGTON

SHEET 1 OF 1

JOB 2013-61

DWN BY: DKH

CHECK BY: DKH


DATE: August 2013

SCALE: 1"=30'

SECTION 18, T 35 N, R 02 E

HERRIGSTAD ENGINEERING

4320 Whistle Lake Road, Anacortes, WA 98221 (360) 293-8804

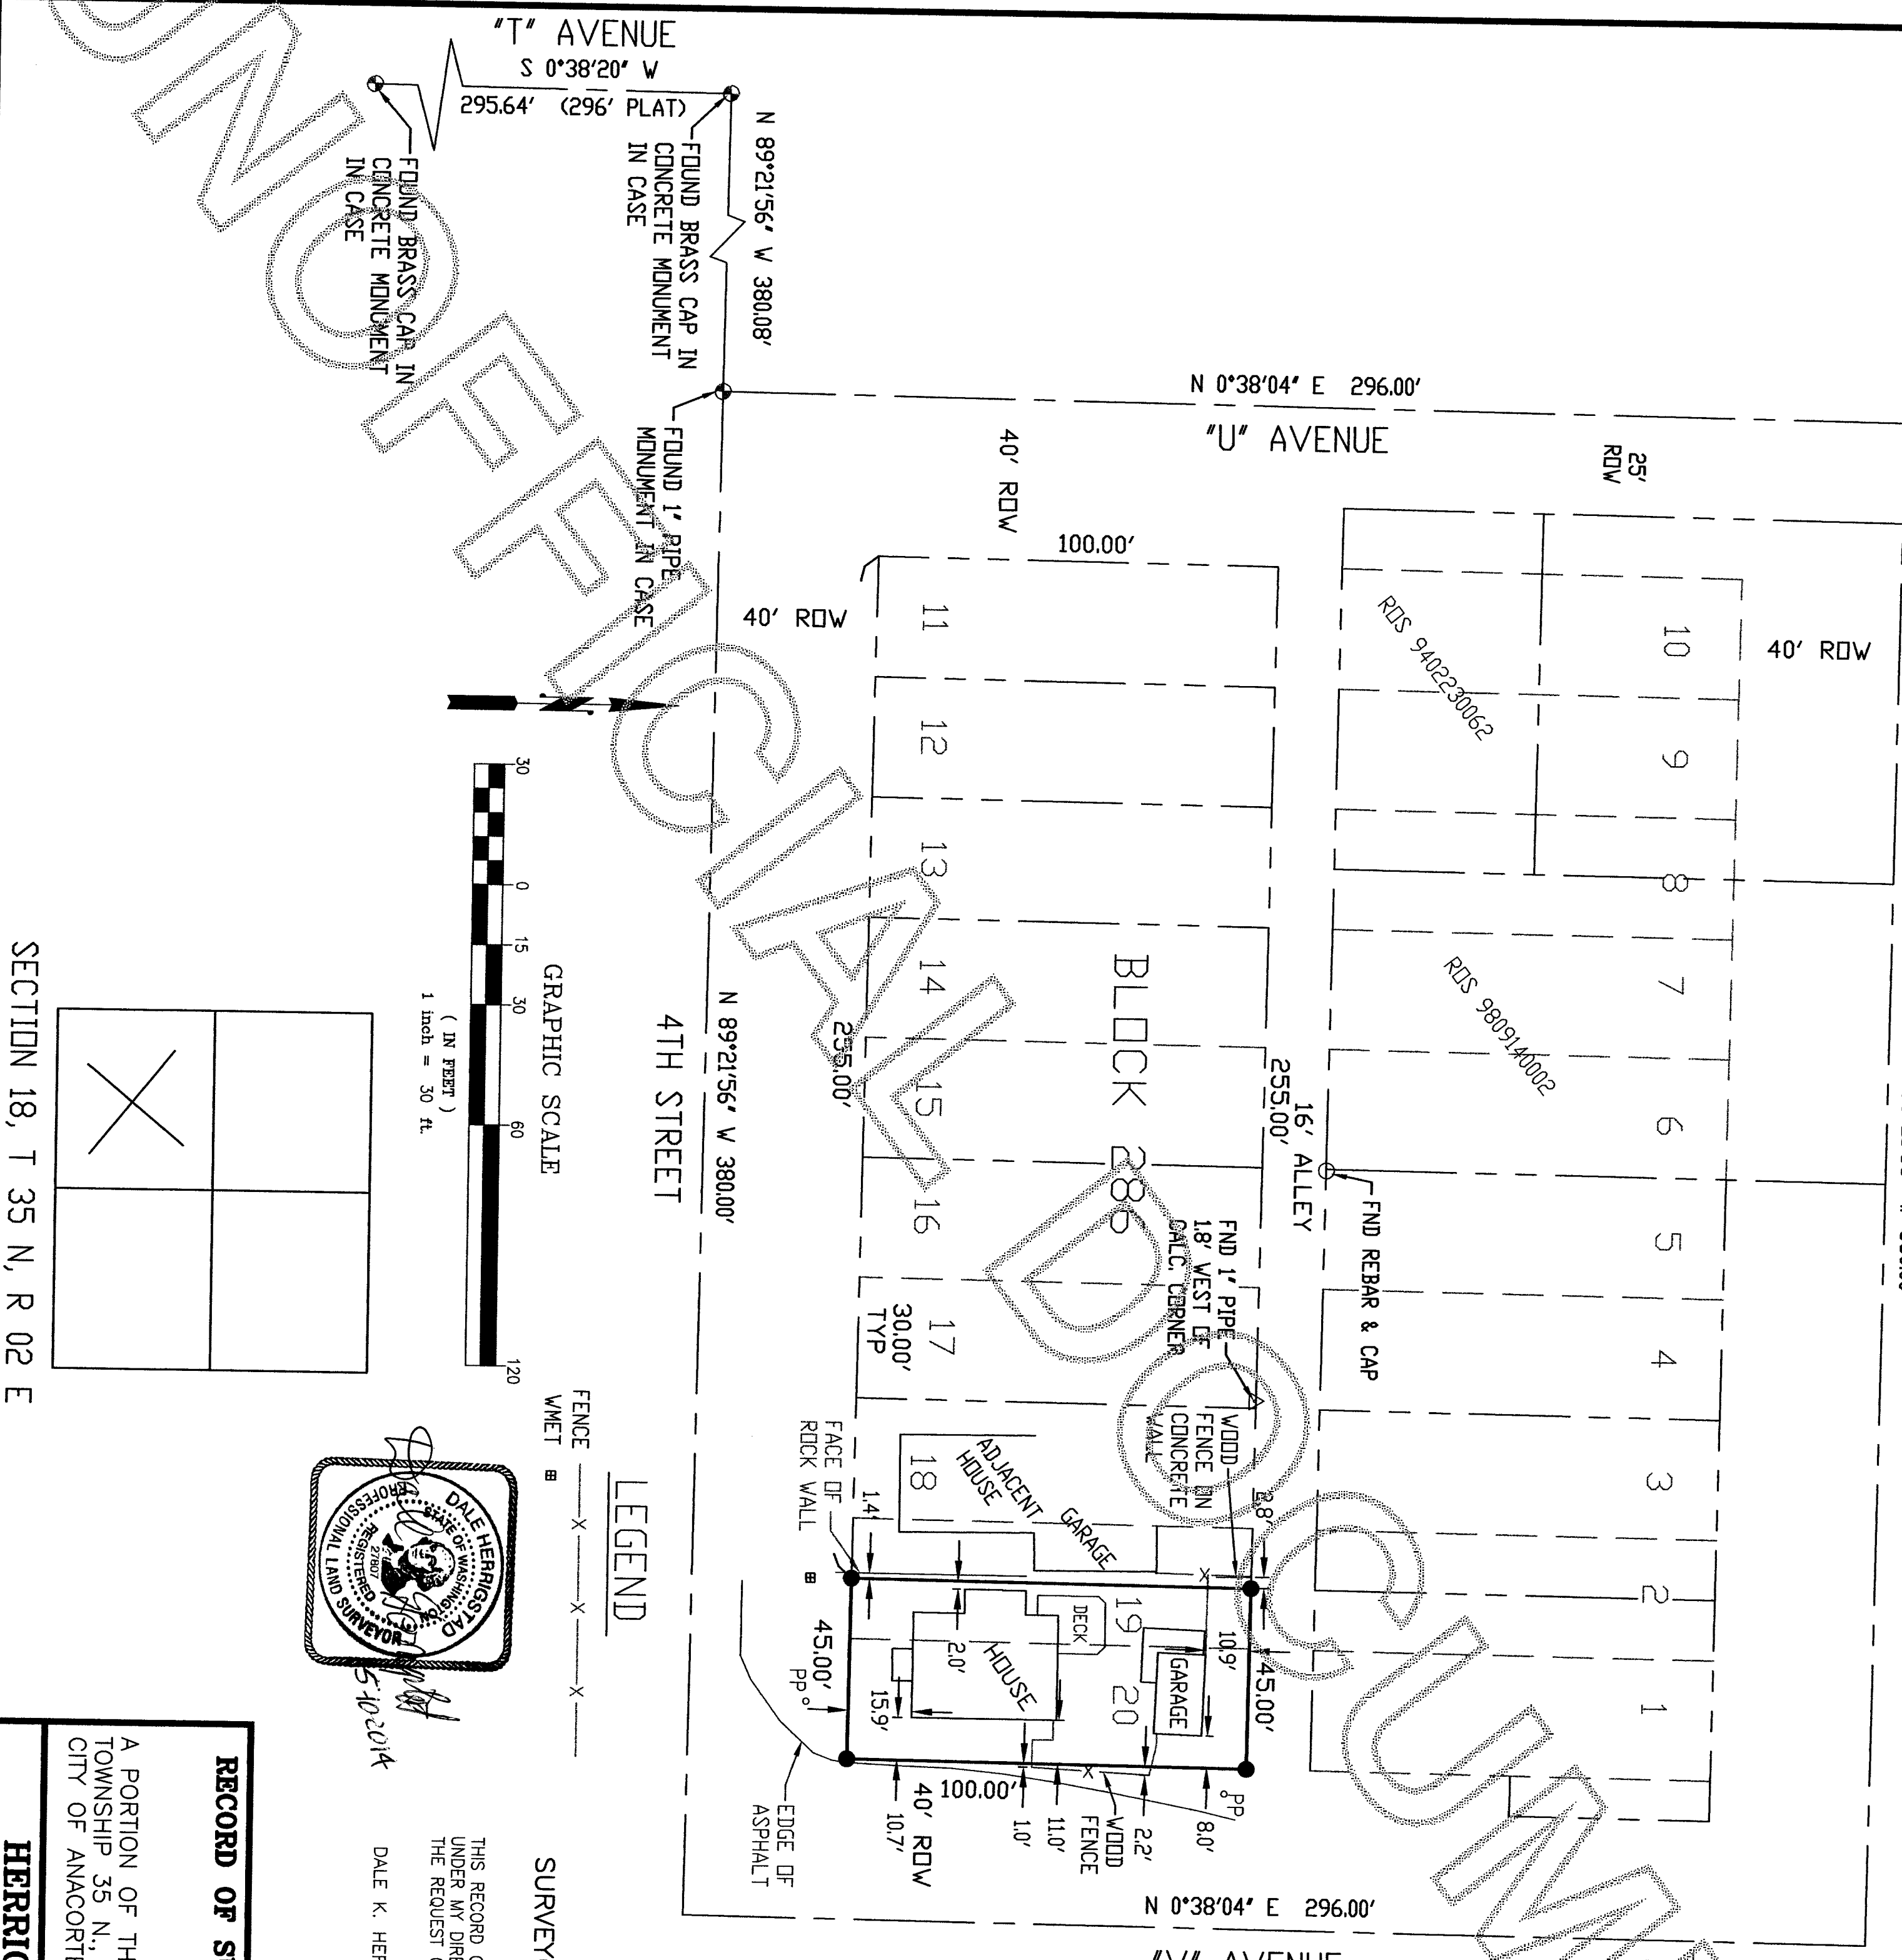

LEGEND

FENCE — X — X — X —
WMET — X — X — X —