
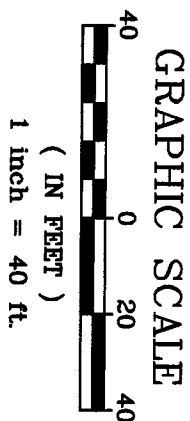


FND. ROAD CENTERLINE MON. (CASED IRON PIPE)
LAFAYETTE RD. TO E., MONROE ST. TO W.

N89°43'31"E

1/16TH COR. POSITION
(RECORD - A.F. NO. 200012220099)

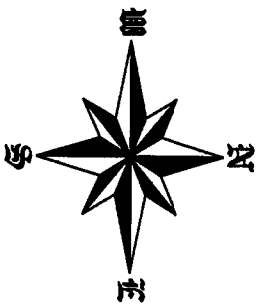

LEGEND

- FOUND BRASS DISK MONUMENT
- FOUND SURVEY MARKER AS NOTED
- △ FOUND PK-NAIL
- SET 1/2" REBAR/CAP (LS #18897)

SURVEY EQUIPMENT AND PROCEDURE NOTE
THIS SURVEY WAS ACCOMPLISHED BY FIELD TRAVERSE, USING A PENTAX PTS-V5 TOTAL STATION. CLOSURE GREATER THAN 1:5000.

DATE OF SURVEY
MAY 27-28, 2014
JUNE 2 & 12, 2014

SW COR. SEC. 33
T. 35 N., R. 4 E., W.M.
FOUND CASED BRASS CAP
S89°23'25"W
1326.64'


SECTION LINE & ROAD CENTERLINE TIE INTO 1/16TH COR.
(REFER TO A.F. NO. 200012220099)

S89°22'44"W
1326.90'

SURVEYOR'S CERTIFICATE

THIS MAP CORRECTLY REPRESENTS A SURVEY MADE BY ME OR UNDER MY DIRECTION IN CONFORMANCE WITH THE REQUIREMENTS OF THE SURVEY RECORDING ACT, AT THE REQUEST OF HOUSING AUTHORITY OF SKAGIT COUNTY IN APRIL, 2014.

Brian D. Christie, P.L.S.
CERTIFICATE NO. 18897

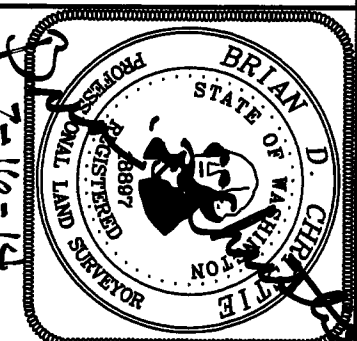

CHRISTIE & CHRISTIE
LAND SURVEYING INC.

222 GRAND AVE. SUITE 'D'
BELLINGHAM, WASHINGTON 98225
PH. # 360.671.8865 FAX # 360.671.8823



PREPARED FOR:

HOUSING AUTHORITY OF SKAGIT COUNTY
1650 PORT DRIVE
BURLINGTON, WA 98233

DATE: JULY 2014

DRAWN BY: JCA


SCALE: AS SHOWN

CHECKED BY: BDC

JOB NO. 201403059
201403059_ROS.dwg
SHEET 1 OF 1

DETAIL "A"

(SCALE 1" = 2')

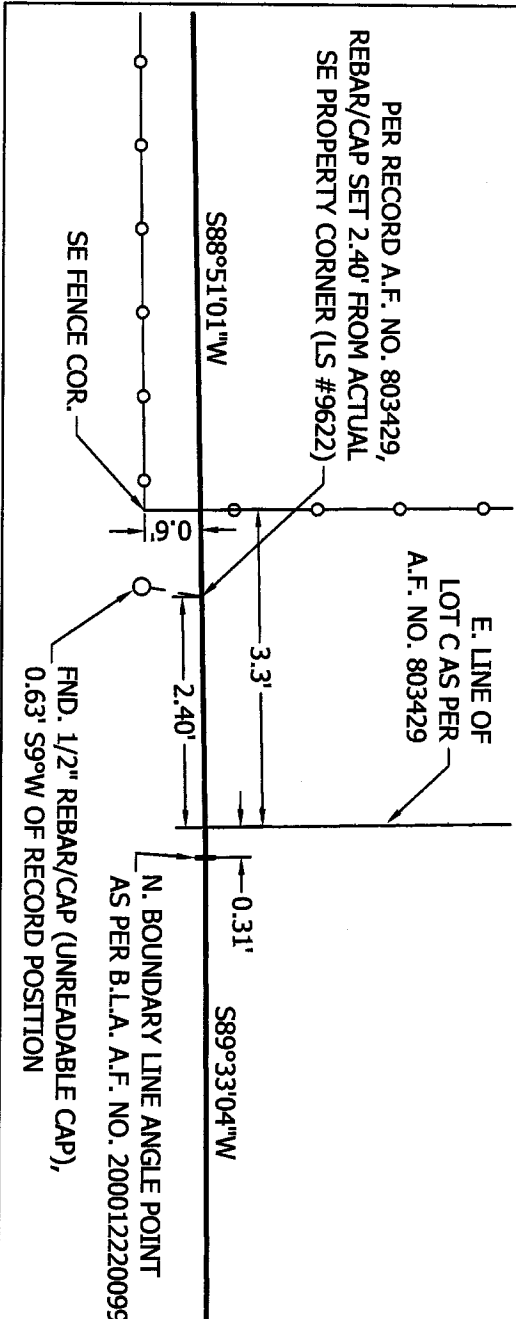

AUDITOR'S CERTIFICATE

FILED FOR RECORD AT THE REQUEST OF CHRISTIE & CHRISTIE LAND SURVEYING, INC.



201407160033

Skagit County Auditor
7/16/2014 Page 2:38PM

Wendy J. Guala
SKAGIT COUNTY AUDITOR
DEPUTY

