


Dependent resurvey of the South 1/2 of the east line of Section 1 and the North 3/4 of the east line of Section 12, all in Township 33 North, Range 7 East, W.M. in Skagit County, Washington.




BASES OF BEARINGS: S 00°05'04" E BETWEEN THE EAST 1/4 CORNER AND SOUTHEAST CORNER OF SECTION 12, TOWNSHIP 33 NORTH, RANGE 7 EAST, W.M. AS PER RECORD OF SURVEY RECORDED IN VOLUME 4 OF SURVEYS AT PAGE 49, RECORDS OF SKAGIT COUNTY, WASHINGTON.

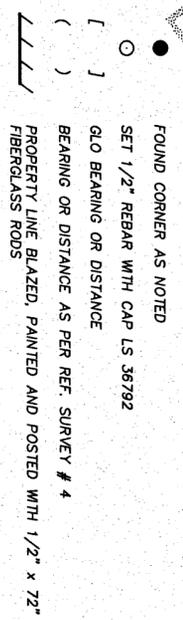

- REFERENCE SURVEYS:
- 1) U.S. BROWN, PLS 14466, AFN 7909120025 (1979)
  - 2) U.S. BROWN, PLS 14466, AFN 7909120028 (1979)
  - 3) U.S. BROWN, PLS 14466, AFN 7909120027 (1979)
  - 4) F. POWNER, PLS 12716, VOL. 4, PAGE 49 (1982)

METHOD OF SURVEY: CONVENTIONAL GROUND TRAVERSE METHODS USING A TOPCON GTS-220 (007005) TOTAL STATION. THIS SURVEY MEETS OR EXCEEDS PRECISION REQUIREMENTS AS SET FORTH IN WAC 332-150-090.

RECORD OF SURVEY DESCRIPTION: THE SOUTH HALF OF THE EAST LINE OF SECTION 1 AND THE NORTH THREE-QUARTERS OF THE EAST LINE OF SECTION 12, ALL IN TOWNSHIP 33 NORTH, RANGE 7 EAST, W.M. IN SKAGIT COUNTY, WASHINGTON.

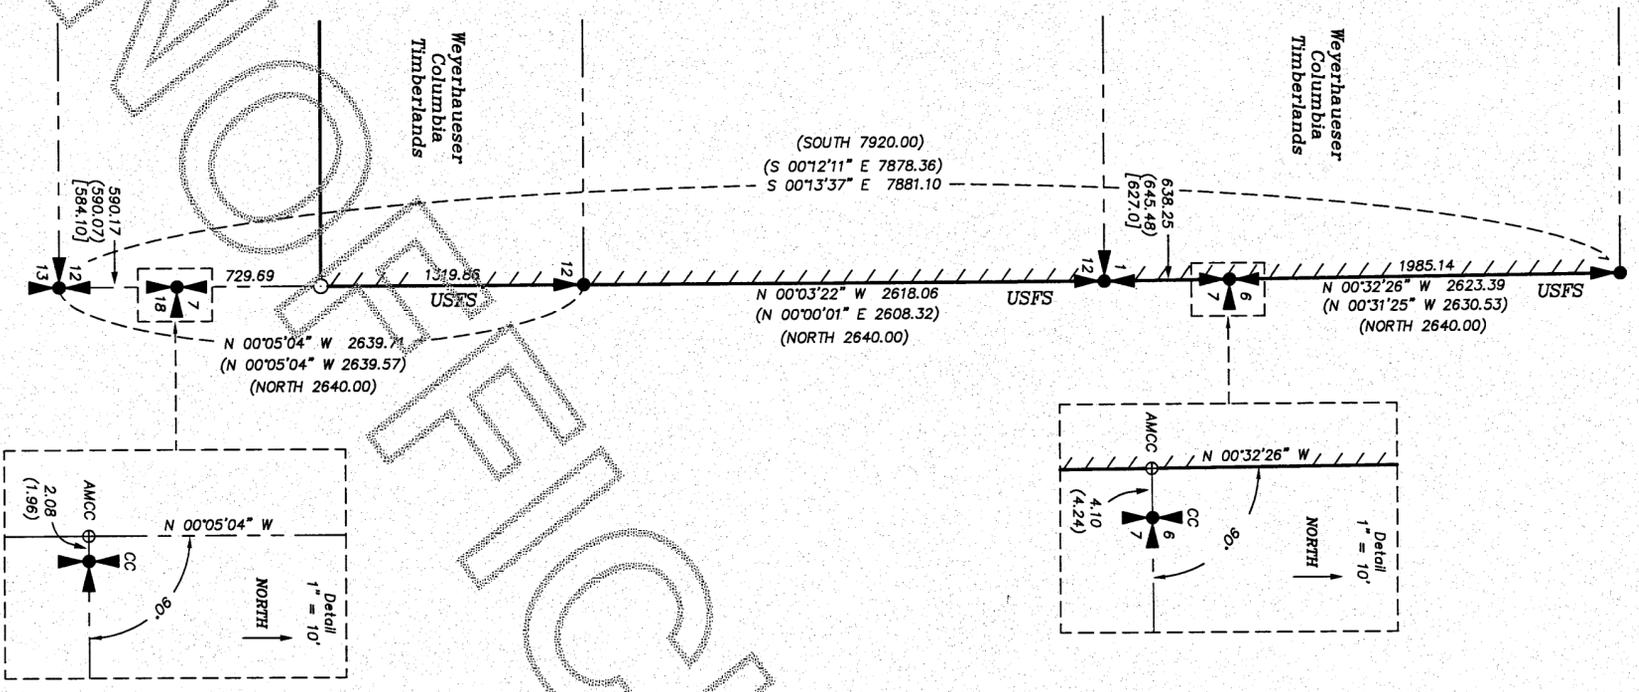

**FOUND CORNERS**  
**SE CORNER SECTION 12-T33N-R7E (SC):**  
 FOUND 3" CONCRETE MONUMENT WITH DNR BRASS CAP SET IN 1979 FROM ORIGINAL EVIDENCE AS NOTED ON REFERENCE SURVEY # 1 (2014).  
**FOUND ACCESSORIES:**  
 - 27" SILVER FIR N38E 21.83' TO NEW 400 SPIKE IN CENTER SIDE (RECORD 20" PSF N45E 21.02)  
 - 28" SILVER FIR S40E 15.55' TO NEW 400 SPIKE IN CENTER SIDE (RECORD 20" PSF S3730E 14.17)  
**ADDED PAINTED BANDS AT HEAD HEIGHT AND YELLOW ALUMINUM TAGS FACING THE CORNER.**

**SW CORNER SECTION 7-T33N-R8E (CC):**  
 FOUND 3" CONCRETE MONUMENT WITH DNR BRASS CAP SET IN 1979 FROM ORIGINAL EVIDENCE AS NOTED ON REFERENCE SURVEY # 2 (2014).  
**FOUND ACCESSORIES: NONE**  
**ESTABLISHED ACCESSORIES:**  
 - 9" SILVER FIR N57W 13.70' TO NEW 400 SPIKE IN CENTER SIDE  
 - 27" CEDAR S34W 17.59' TO NEW 400 SPIKE IN CENTER SIDE  
**ADDED PAINTED BANDS AT HEAD HEIGHT AND YELLOW ALUMINUM TAGS FACING THE CORNER.**

**SOUTH 1/4 CORNER EAST SECTION 12-T33N-R7E (SC):**  
 SET A 1/2" REBAR WITH YELLOW PLASTIC CAP LS 36792 AT THE POSITION DEPICTED HEREON (2014).  
**ESTABLISHED ACCESSORIES:**  
 - 24" FIR STUMP N10W 16.40' TO NEW 400 SPIKE IN TOP CENTER OF STUMP  
 - 11" FIR S27W 2.45' TO NEW 400 SPIKE IN CENTER SIDE. FACE ON TREE SCRIBED "S 1/16 S 12 BT"  
 - 11" FIR S27W 2.45' TO NEW 400 SPIKE IN CENTER SIDE. FACE ON TREE SCRIBED "1/4 S 12 BT"  
 THE 11" FIR HAS A PAINTED BAND AT HEAD HEIGHT AND YELLOW ALUMINUM TAGS FACING THE CORNER.

**E 1/4 CORNER SECTION 12-T33N-R7E (SC):**  
 FOUND 3" CONCRETE MONUMENT WITH DNR BRASS CAP SET IN 1979 FROM ORIGINAL EVIDENCE AS NOTED ON REFERENCE SURVEY # 3 (2014).  
**FOUND ACCESSORIES: NONE**  
**ESTABLISHED ACCESSORIES:**  
 - 14" FIR N49W 27.93' TO NEW 400 SPIKE IN CENTER SIDE. FACE ON TREE SCRIBED "1/4 S 12 BT"  
 - 6" FIR S71W 4.55' TO NEW 400 SPIKE IN CENTER SIDE. FACE ON TREE SCRIBED "1/4 S 12 BT"  
**ADDED PAINTED BANDS AT HEAD HEIGHT AND YELLOW ALUMINUM TAGS FACING THE CORNER.**

**NE CORNER SECTION 12-T33N-R7E (SC):**  
 FOUND STANDARD USFS MONUMENT SET IN 1982 FROM ORIGINAL EVIDENCE AS NOTED ON REFERENCE SURVEY # 4 (2014).  
**FOUND ACCESSORIES:**  
 - 36" CEDAR STUMP N23W 26.4' (087)  
**ESTABLISHED ACCESSORIES:**  
 - 10" HEMLOCK N30W 12.06' TO NEW 400 SPIKE IN CENTER SIDE. FACE ON TREE SCRIBED "1/4 S 12 BT"  
 - 133N REE S 12 BT  
 - 5" FIR N30E 4.56' TO NEW 400 SPIKE IN CENTER SIDE. FACE ON TREE SCRIBED "1/4 S 12 BT"  
 - 133N REE S 12 BT  
**ADDED PAINTED BANDS AT HEAD HEIGHT AND YELLOW ALUMINUM TAGS FACING THE CORNER.**

**SW CORNER SECTION 6-T33N-R8E (CC):**  
 FOUND STANDARD USFS MONUMENT SET IN 1982 FROM ORIGINAL EVIDENCE AS NOTED ON REFERENCE SURVEY # 4 (2014).  
**FOUND ACCESSORIES: NONE**  
**ESTABLISHED ACCESSORIES:**  
 - 11" HEMLOCK N22E 12.38' TO NEW 400 SPIKE IN CENTER SIDE. FACE ON TREE SCRIBED "1/4 S 12 BT"  
 - 12" FIR S35W 16.26' TO NEW 400 SPIKE IN CENTER SIDE. FACE ON TREE SCRIBED "1/4 S 12 BT"  
 - 133N REE S 7 BT  
**ADDED PAINTED BANDS AT HEAD HEIGHT AND YELLOW ALUMINUM TAGS FACING THE CORNER.**

**E 1/4 CORNER SECTION 1-T33N-R7E (SC):**  
 FOUND STANDARD USFS MONUMENT SET IN 1982 FROM ORIGINAL EVIDENCE AS NOTED ON REFERENCE SURVEY # 4 (2014).  
**FOUND ACCESSORIES: NONE**  
**ESTABLISHED ACCESSORIES:**  
 - 10" HEMLOCK N67W 6.14' TO NEW 400 SPIKE IN CENTER SIDE. FACE ON TREE SCRIBED "1/4 S 1 BT"  
 - 12" HEMLOCK S50W 18.44' TO NEW 400 SPIKE IN CENTER SIDE. FACE ON TREE SCRIBED "1/4 S 1 BT"  
**ADDED PAINTED BANDS AT HEAD HEIGHT AND YELLOW ALUMINUM TAGS FACING THE CORNER.**

**Auditor's Certificate**  
 Filed for record this 18 day of August, 20 14  
 at 10:13AM in Book 201408180042 of Page 1  
 under Auditor's File Number 201408180042 at the request  
 of Butler Surveying, Incorporated.  
 County Auditor J. Youngquist by Deputy Auditor Mary Russo  
 Christopher M. Butler, PLS 36792 date 8-12-14

**Butler Surveying Inc.**  
 475 NW CHERHALIS AVENUE  
 P.O. BOX 148, CHERHALIS, WA 98632  
 360/748-9803

Drawn C. Butler Date 8-11-14  
 Checked CS Job No. 14-282  
 Scale 1" = 600' Sheet 1 of 1