

AUDITORS CERTIFICATE

RECORD OF SURVEY AT THE REQUEST OF DALE K. HERRIGSTAD

2014103000064
 Skagit County Auditor
 10/30/2014 Page 1 of 1 1:05PM
 \$138.00


James Ferguson
 AUDITOR
Melissa Blum
 DEPUTY AUDITOR

LEGAL DESCRIPTION

TRACT A
 All of lots 17 through 20, Block 91, "MAP OF THE CITY OF ANACORTES, SKAGIT COUNTY, WASHINGTON", as per plat recorded in Volume 2 of Plats, page 4, records of Skagit County, Washington.


Situate in the City of Anacortes, Washington.

- NOTES—**
1. FOUND ALUMINUM SURFACE MON. 8-23-14.
 2. FOUND NAIL AS NOTED IN ROAD 8-23-2014.
 3. FOUND CONCRETE MONUMENT IN CASE 8-23-2014.
 4. SET REBAR & CAP 27807 ON 8-25-2014.
 5. EQUIPMENT USED: CARLSON CR2, 2" Total Station.
 6. ERROR OF CLOSURE MEETS WASHINGTON STATE SURVEY STANDARDS.
 7. SURVEY METHOD: STANDARD FIELD TRAVERSE.
 8. BASIS OF BEARINGS: SURVEY RECORDED UNDER AT#200911120117.
 9. THIS SURVEY WAS PERFORMED WITHOUT THE BENEFIT OF A CURRENT REPORT. THIS SURVEY DOES NOT PURPORT TO SHOW ALL EASEMENTS, RESTRICTIONS, RESERVATIONS, PROVISIONS, COVENANTS OR CONDITIONS WHICH MAY AFFECT THE PARCELS SHOWN HEREON.
 10. THIS IS A BOUNDARY SURVEY ONLY, UTILITIES WERE NOT INVESTIGATED.

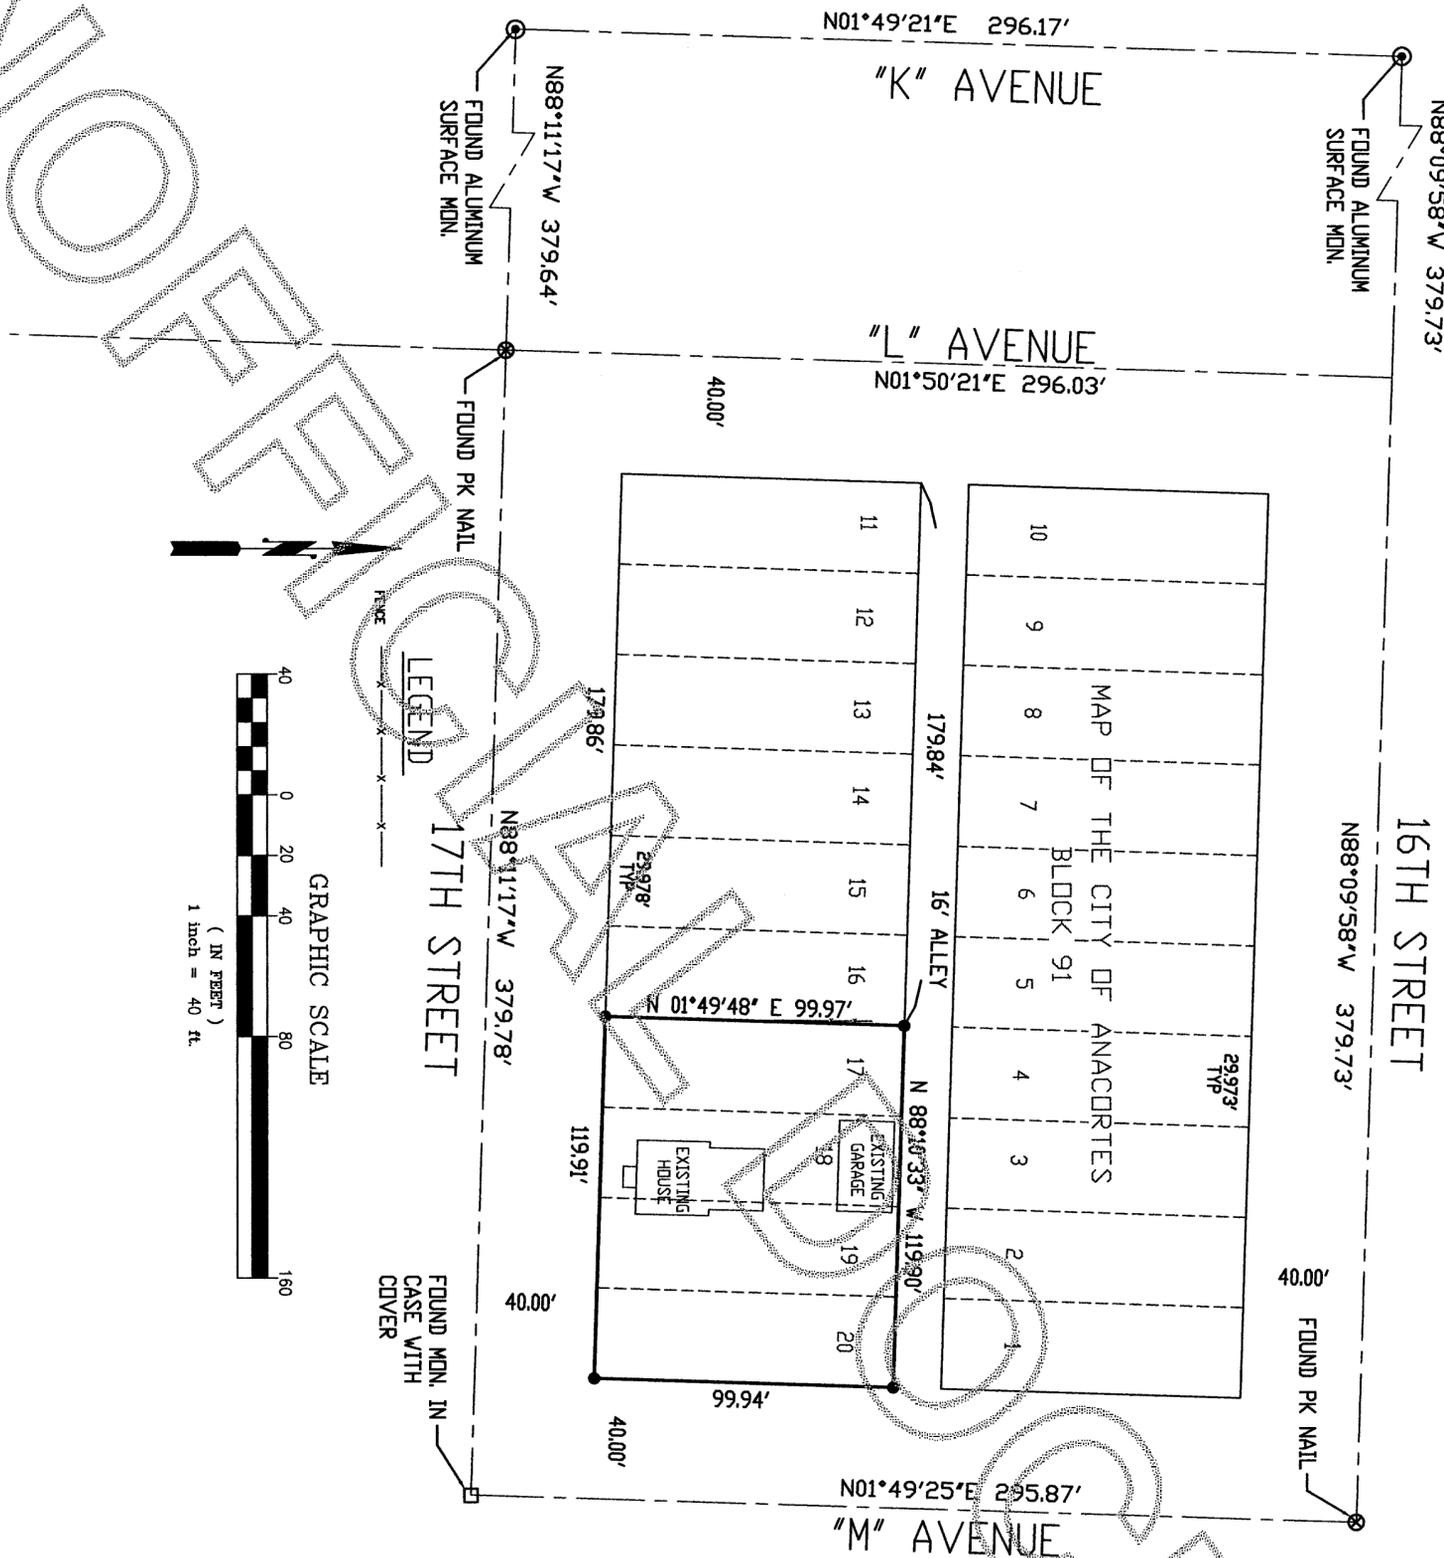

LEGEND

--- FENCE
 --- FOUND MON. IN CASE WITH COVER

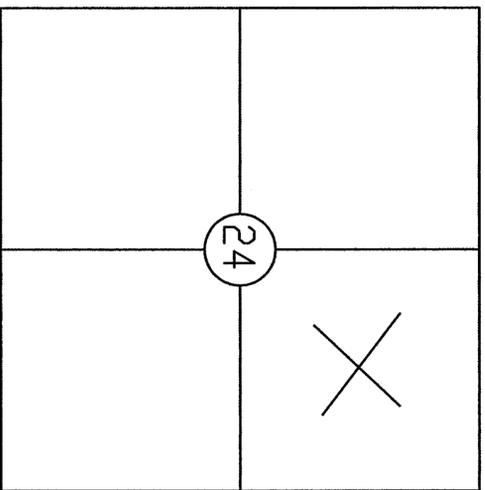

SURVEYOR'S CERTIFICATE

THIS MAP CORRECTLY REPRESENTS A SURVEY MADE BY ME OR UNDER MY DIRECTION IN CONFORMANCE WITH THE REQUIREMENTS OF THE SURVEY RECORDING ACT AT THE REQUEST OF LANCE LEVENSEN IN SEPTEMBER 2010.

DALE K. HERRIGSTAD, P.L.S.
 Certificate No. 27807
 Date OCTOBER 30, 2014.



RECORD OF SURVEY

FOR: Lance Levensen
 1306 17th Street
 Anacortes, WA 98221

A PORTION OF THE NE 1/4, SECTION 24,
 TOWNSHIP 35 N., RNG. 1 EAST, W.M.,
 SKAGIT COUNTY, WASHINGTON

HERRIGSTAD ENGINEERING & SURVEYING

4320 Whistle Lake Road, Anacortes, WA 98221 (360) 293-8804

SHEET 1 OF 1

DWN BY: DKH
 CHECK BY: DH
 DATE: OCT. 2014
 SCALE: 1"=40'
 JOB2014-80