

Return to:



201412040076

Skagit County Auditor

\$73.00

12/4/2014 Page

1 of

2 2:25PM

PROTECTED CRITICAL AREA SITE PLAN

Page 1 of 2

Grantor/Owner: Brien and Annie Reed

Grantee: PUBLIC

Site Address: None, Cypress Street, Mount Vernon, WA

Property ID #: P29487 Assessors Tax Account #: 340432-1-022-0000

Legal Description: Sec. 32 Twp. 34 North Rng. 4 east, WM. / Plat Name: Lot:

Permit/Activity #: PL14-0262

The PROTECTED CRITICAL AREA (PCA) is to be left undisturbed in its natural state. "With the exception of activities identified as Allowed without Standard review under SCC 14.24.070, any land-use activity that can impair the functions and values of critical areas or their buffers through a development activity or by disturbance of the soil or water, and/or by removal of, or damage to, existing vegetation shall require critical areas review and written authorization pursuant to SCC 14.24." SCC 14.24.060

No clearing, grading, filling, logging or removal of woody material, building, construction or road construction of any kind, planting of non-native vegetation or grazing of livestock is allowed within the PCA areas except as specifically permitted by Skagit County on a case-by-case basis consistent with SCC 14.24.

Representations on this site plan may be approximations only and should not be used for purposes other than for determining general locations of critical areas. Development activities beyond the scope of this plan may require additional studies and approvals.


The above references to "Grantor" and "Grantee" shall not be construed as a transfer of property ownership and are used solely for filing with the County Auditor.

Owner: Brien E. Reed

Date: 12/4/14

On this day personally appeared before me Brien E. Reed, to me known to be the individual(s) described in and who executed the within and foregoing instrument, and acknowledged that he/she/they signed the same as his/her/their free and voluntary act and deed, for the uses and purposes therein mentioned.

Given under my hand and seal of office this 4th day of December, 20 14

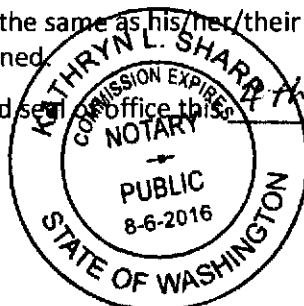


Kathryn L. Sharp
Notary Public residing at Skagit Co.
My Commission Expires: 8-6-2016

PROTECTED CRITICAL AREA SITE PLAN

Page 2 of 2

Applicant: Arabella Hall Reed
Parcel #: A29487

Permit #: PL14-0262
Site Address: CYPRESS ST NE 22000

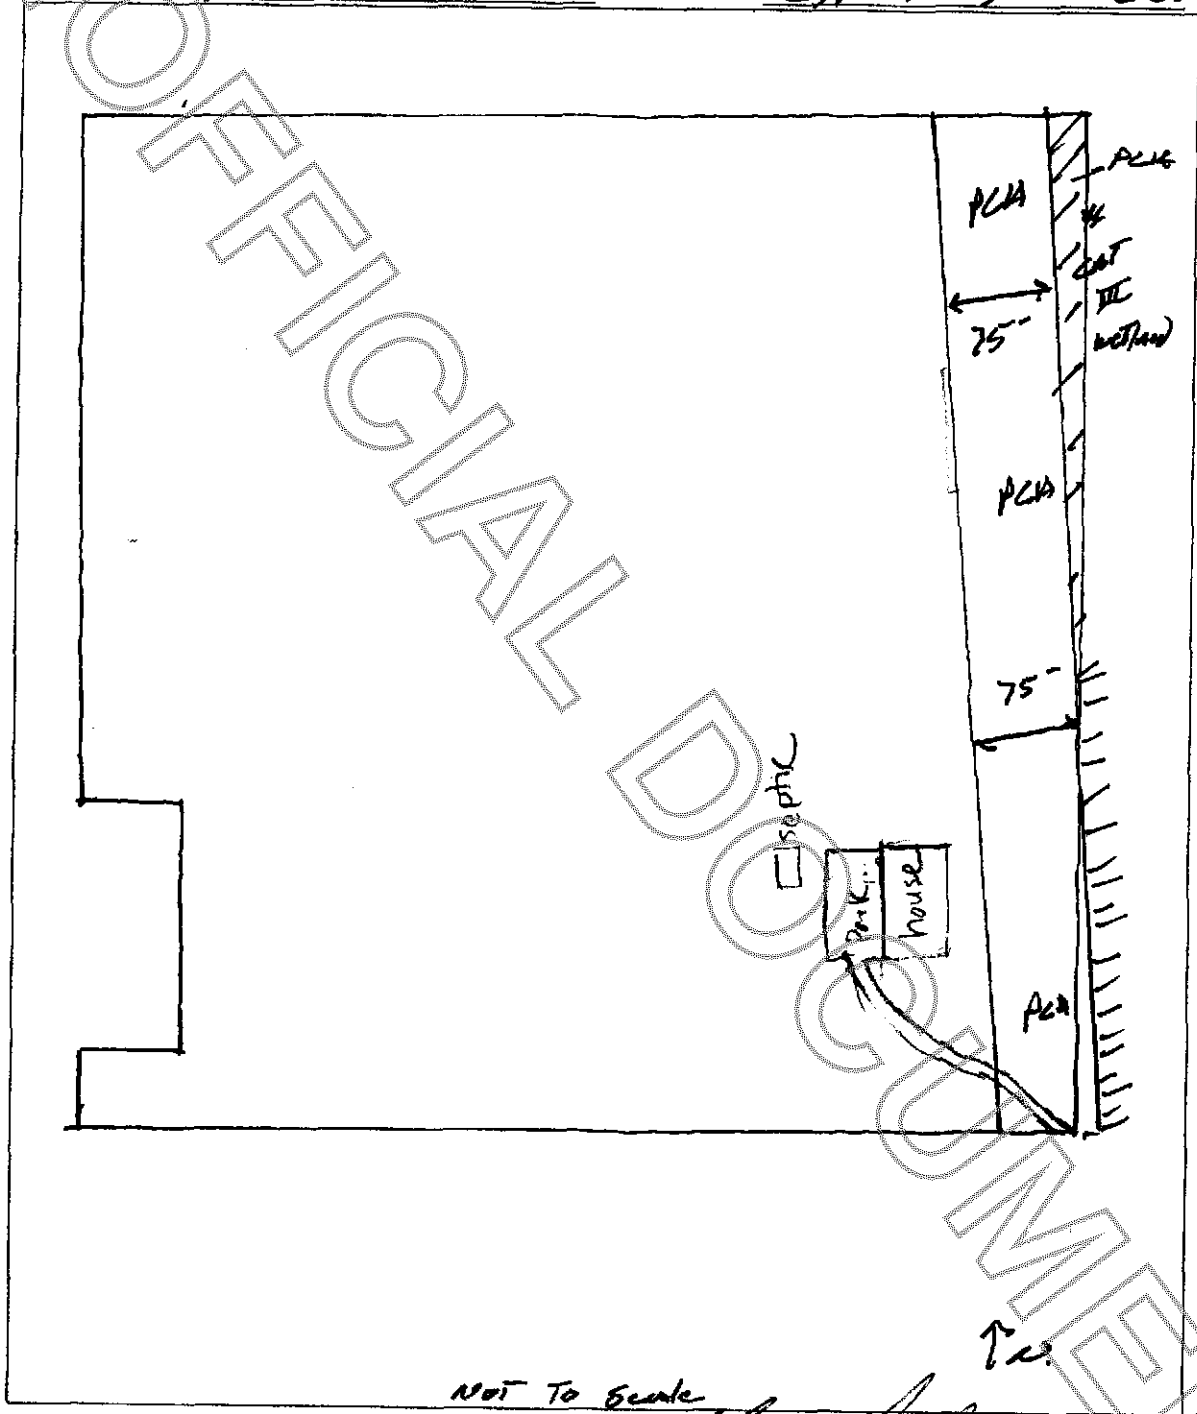

NOT TO SCALE

John Coyle
Skagit County CAO Staff Signature

10-7-14
Date

Arabella Reed
Applicant Signature

12/01/14
Date



201412040076

Skagit County Auditor

12/4/2014 Page

2 of

\$73.00
2 2:25PM