


Return to:

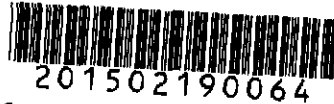

Skagit County Auditor

2/19/2015 Page

1 of

2 1:42PM

\$73.00

**PROTECTED CRITICAL AREA SITE PLAN**

Page 1 of 2

Grantor/Owner: Ms. Kristine Wallen

Grantee: PUBLIC

Site Address: 9907Seacrest Lane, Samish Island, WA

Property ID #: P130597 Assessors Tax Account #: 3928-000-004-0109

Legal Description: Sec. 27 Twp. 36 North Rng. 2 east, WM. / Plat Name: Lot:

Permit/Activity #: PL14-0258

The PROTECTED CRITICAL AREA (PCA) is to be left undisturbed in its natural state. "With the exception of activities identified as Allowed without Standard review under SCC 14.24.070, any land-use activity that can impair the functions and values of critical areas or their buffers through a development activity or by disturbance of the soil or water, and/or by removal of, or damage to, existing vegetation shall require critical areas review and written authorization pursuant to SCC 14.24." SCC 14.24.060

No clearing, grading, filling, logging or removal of woody material, building, construction or road construction of any kind, planting of non-native vegetation or grazing of livestock is allowed within the PCA areas except as specifically permitted by Skagit County on a case-by-case basis consistent with SCC 14.24.


Representations on this site plan may be approximations only and should not be used for purposes other than for determining general locations of critical areas. Development activities beyond the scope of this plan may require additional studies and approvals.

The above references to "Grantor" and "Grantee" shall not be construed as a transfer of property ownership and are used solely for filing with the County Auditor.

Owner: Kristine Wallen Date: 02/11/2015


On this day personally appeared before me KRISTINE WALLEN, to me known to be the individual(s) described in and who executed the within and foregoing instrument, and acknowledged that he/she/they signed the same as his/her/their free and voluntary act and deed, for the uses and purposes therein mentioned.

Given under my hand and seal of office this 11<sup>th</sup> day of Feb, 2015

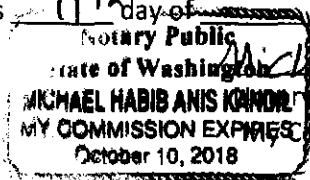


Michael Habib Anis Notary Public residing at Lynnwood  
Commission Expires: October 10th, 2018

UNW

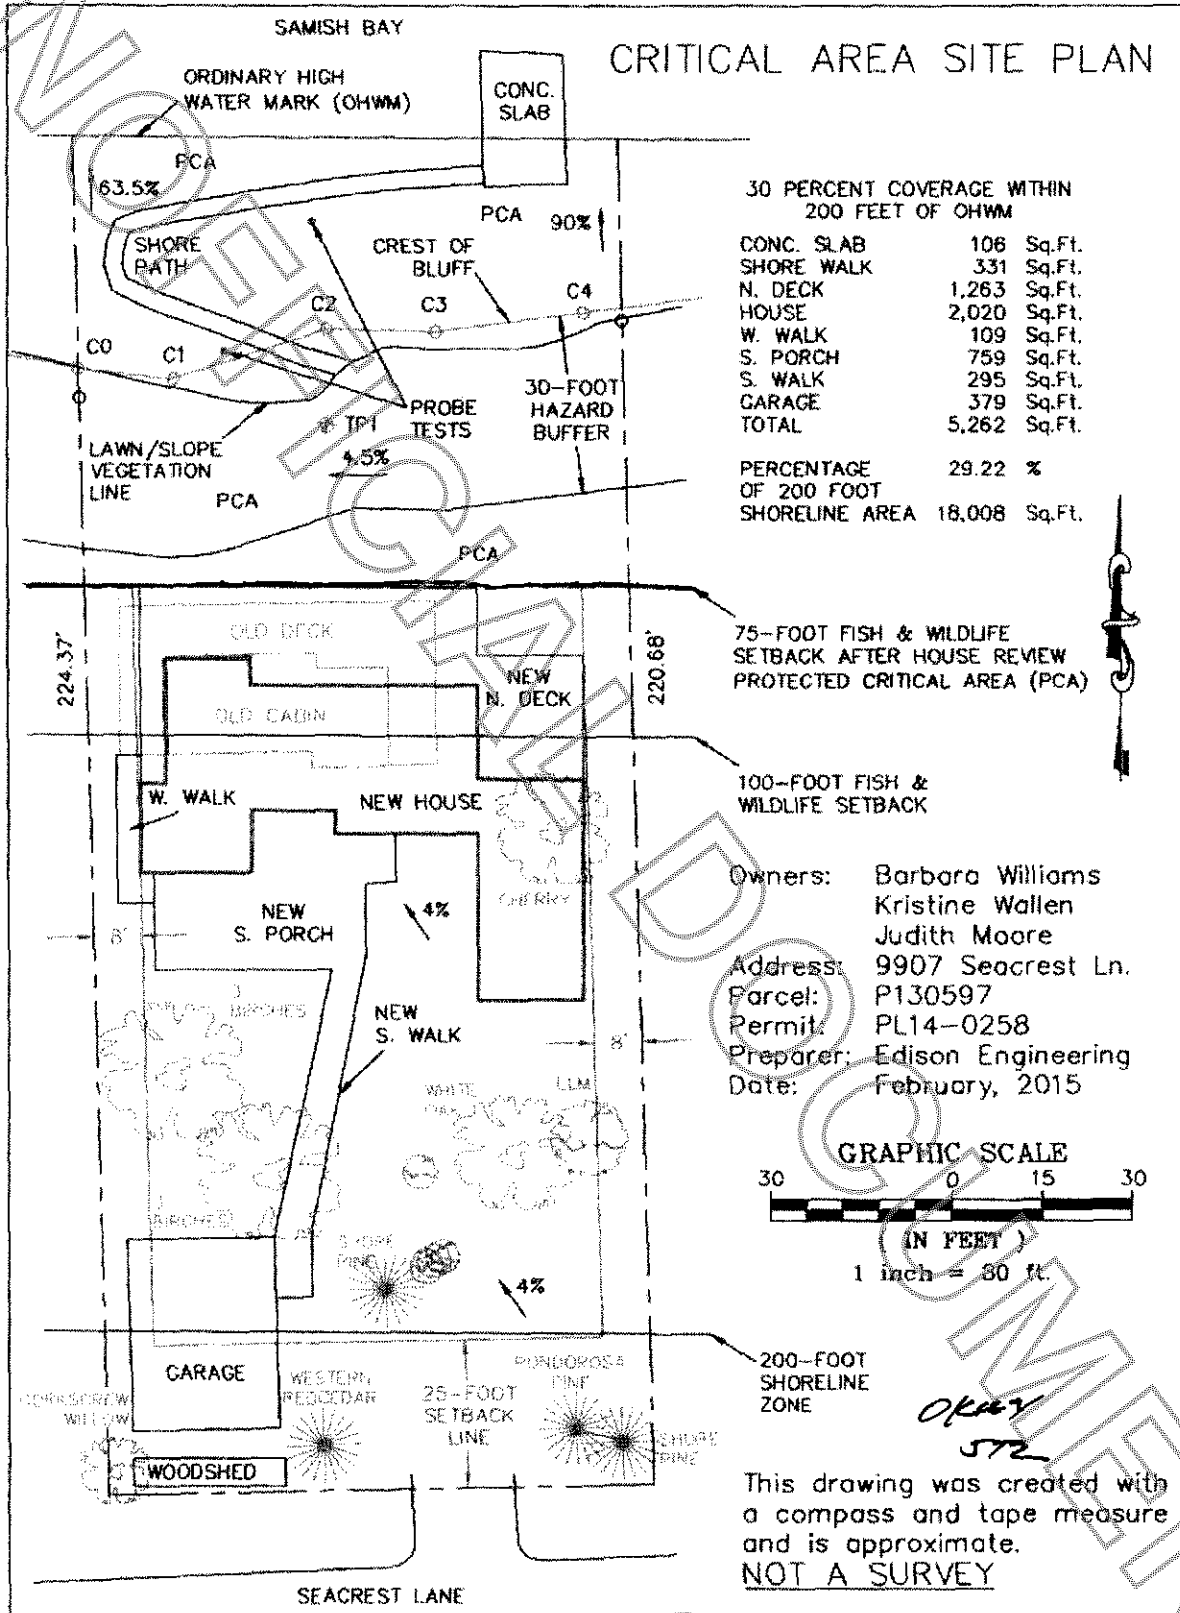

Owners: Barbara Williams  
 Kristine Wallen  
 Judith Moore  
 Address: 9907 Seacrest Ln.  
 Parcel: P130597  
 Permit: PL14-0258  
 Preparer: Edison Engineering  
 Date: February, 2015

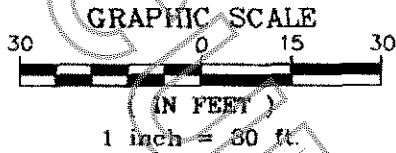

200-FOOT SHORELINE ZONE

This drawing was created with a compass and tape measure and is approximate.  
**NOT A SURVEY**



201502190064

OKAY  
 STZ