

AUDITOR'S CERTIFICATE



Filed for record at the request of FairWeather Surveyor.

201503240055 \$138.00  
Shaght County Auditor  
3/24/2015 Page 1 of 1 1:20PM

James J. Smith  
COUNTY AUDITOR

SURVEYOR'S NOTES:

1. Bearing Datum: A.F.'s # 201308120002 and #9201310064
2. Basis of Bearing: A.F. # 201308120002
3. Method of Monument Location was by Field Survey.
4. Instrument Utilized: TOPCON GTS 2110 Serial No. LC4302
5. The Field Survey was conducted March, 2015. Corners set March 17, 2015.
6. Set and/or verified the property corners of George M. and Patricia L. Hatfield property at 1408 15th Street, Parcel No. 55755.
7. Field property corners of three (3) ROS's as noted. Auditor's File Nos. 201308120002, 9201310064 and 200208080100.
8. Survey field street monumentation and Record of Surveys corners as found.
9. This survey was performed to locate the boundaries of Lot 5, Block 118, Plat of Anacortes.
10. This survey locates all or portions of the exterior boundary of the described parcel and does not necessarily show any or all easements, restrictions and/or reservations which may affect this parcel. FairWeather Survey assumes no responsibility for any encroachances other than those shown.
11. This survey meets or exceeds the standards and guidelines set forth in the "Survey Recording Act," Chapter 58.09 RCW. The final results meet or exceed the standards contained in WAC 352-130-090.
12. This drawing is the property of FairWeather Surveying and shall not be used for any purpose without the written consent of an authorized agent of FairWeather Surveyor.

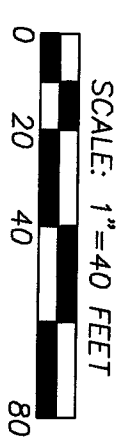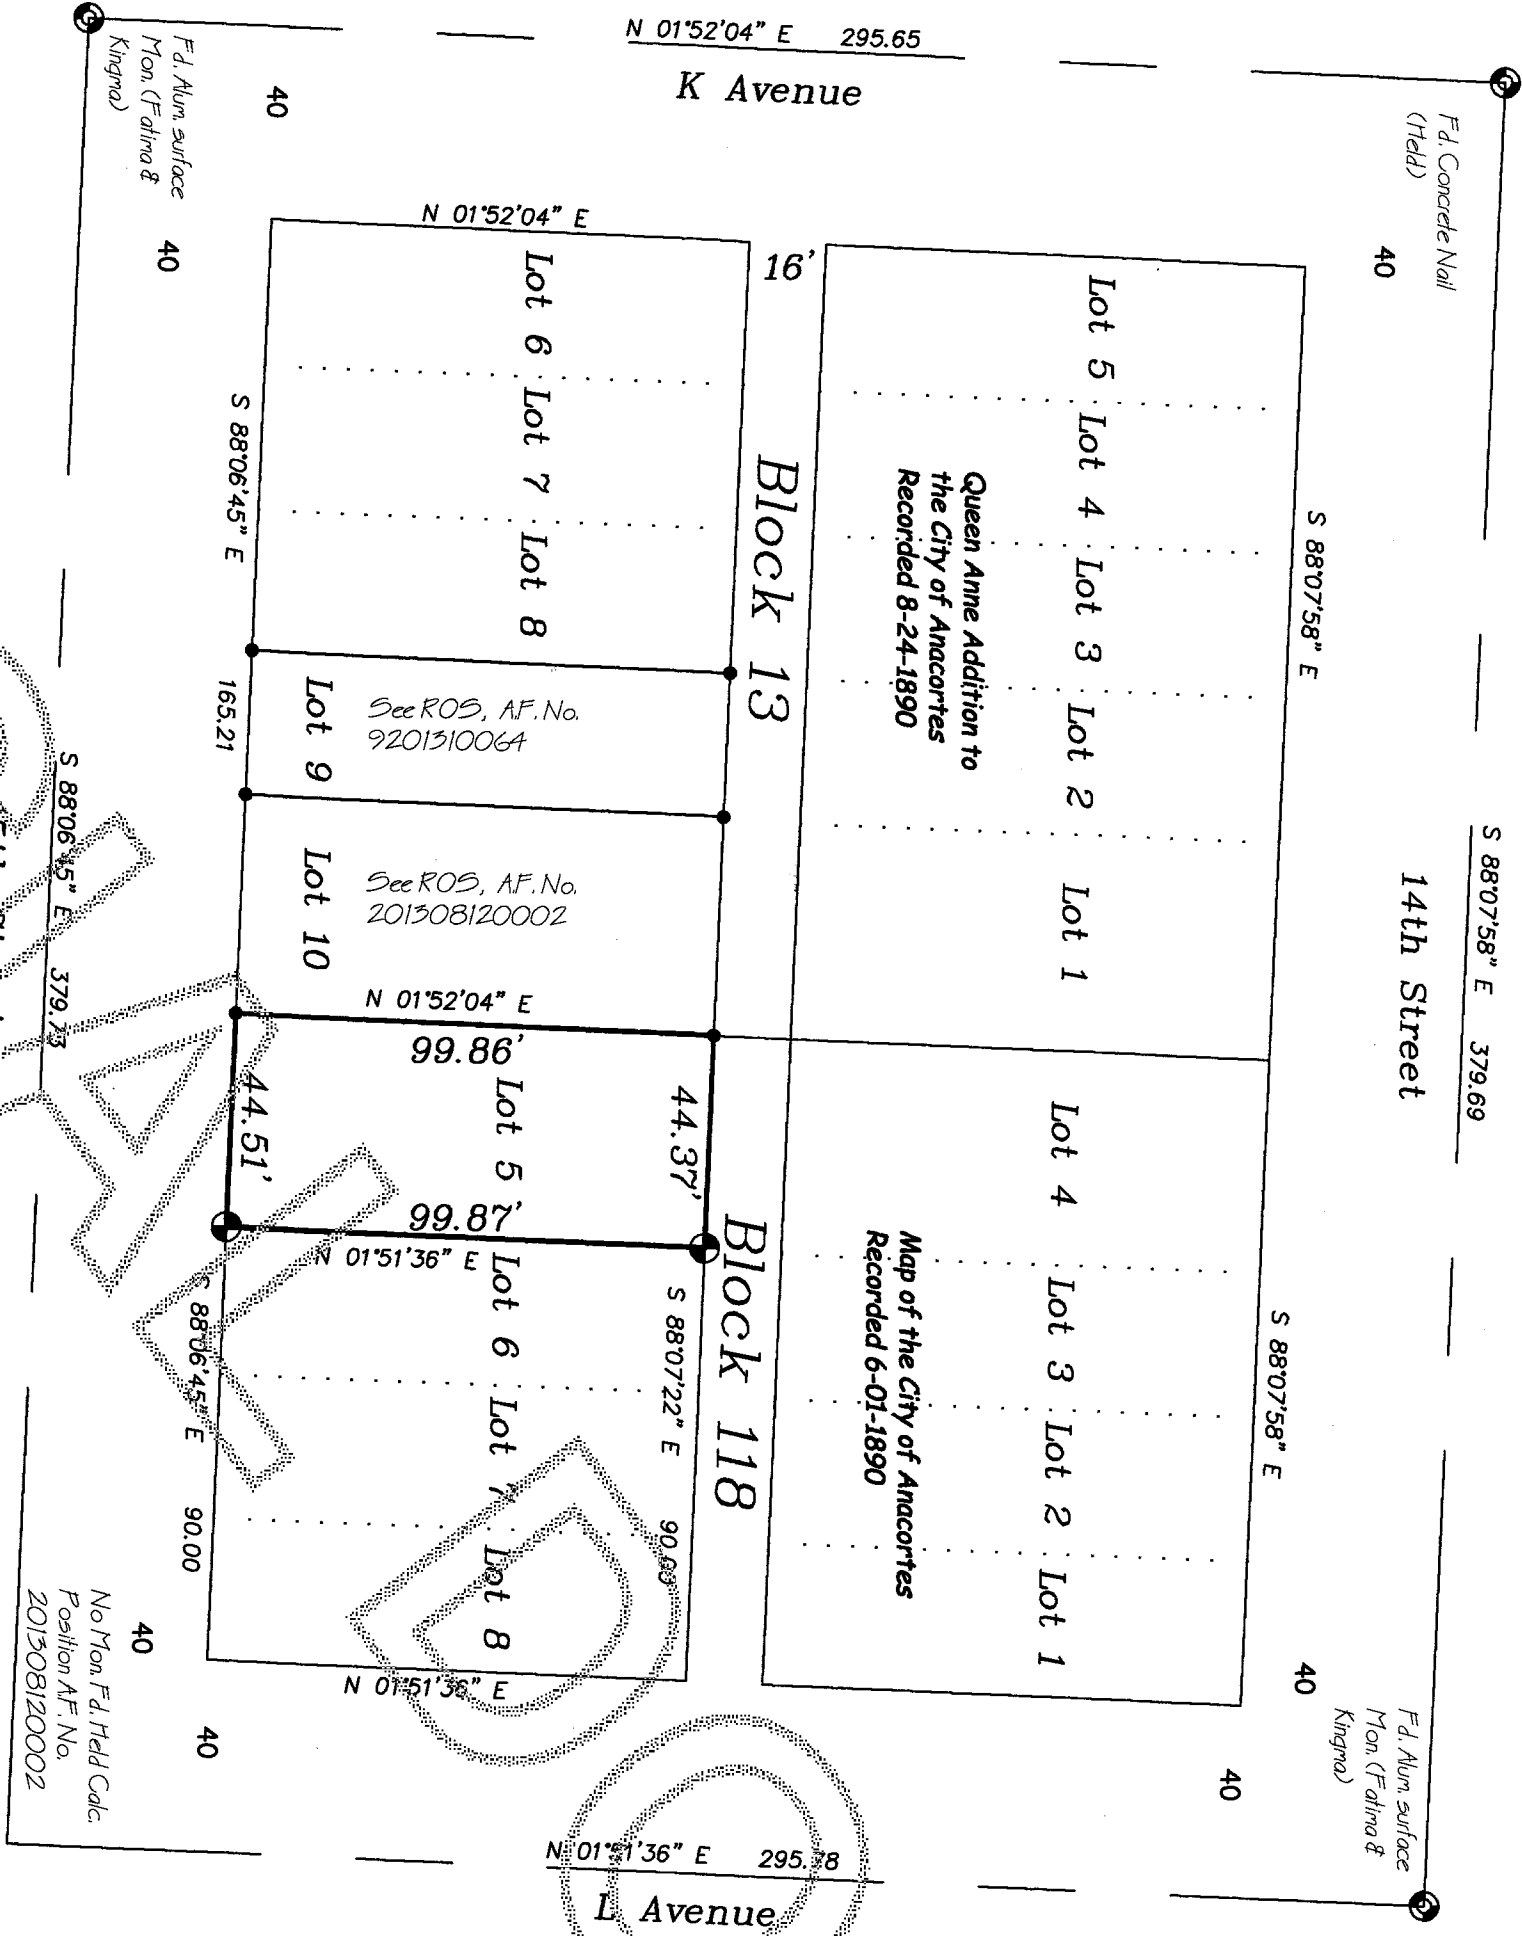

LEGEND

- F.d. Original Corners, as marked.
- F.d. Street Intersection Mon. as noted
- Set ReBar & Cap (L.S. No. 19637) or corner as noted.

Legal

Lot 5, Block 118, City of Anacortes, according to the Plat Hereof, Recorded in Volume 2 of PLATS, Page 4, Records of Shaght County, Washington.



SURVEYOR'S CERTIFICATE

This map correctly represents a survey map made by me or under my direction in conformance with the Survey Recording Act for George M. and Patricia L. Hatfield Anacortes, Washington.

Walter Olsen  
Registered Professional Land Surveyor, L.S. No. 19637  
Date 24 Mar 2015

FairWeather Surveyor

1419 - 15th Street  
Anacortes, WA 98221  
phones: 360.708.7953 cell  
360.293.4787 Office

Geomatic Consultant

AUDITOR'S INDEXING DATA

NE of the NE	SECTION	TOWNSHIP	RANGE
	24	35 NORTH	1 EAST