


Survey in the NE1/4 of the SE1/4 of Section 10, Twp. 35 N., Rng. 4 E., W.M.

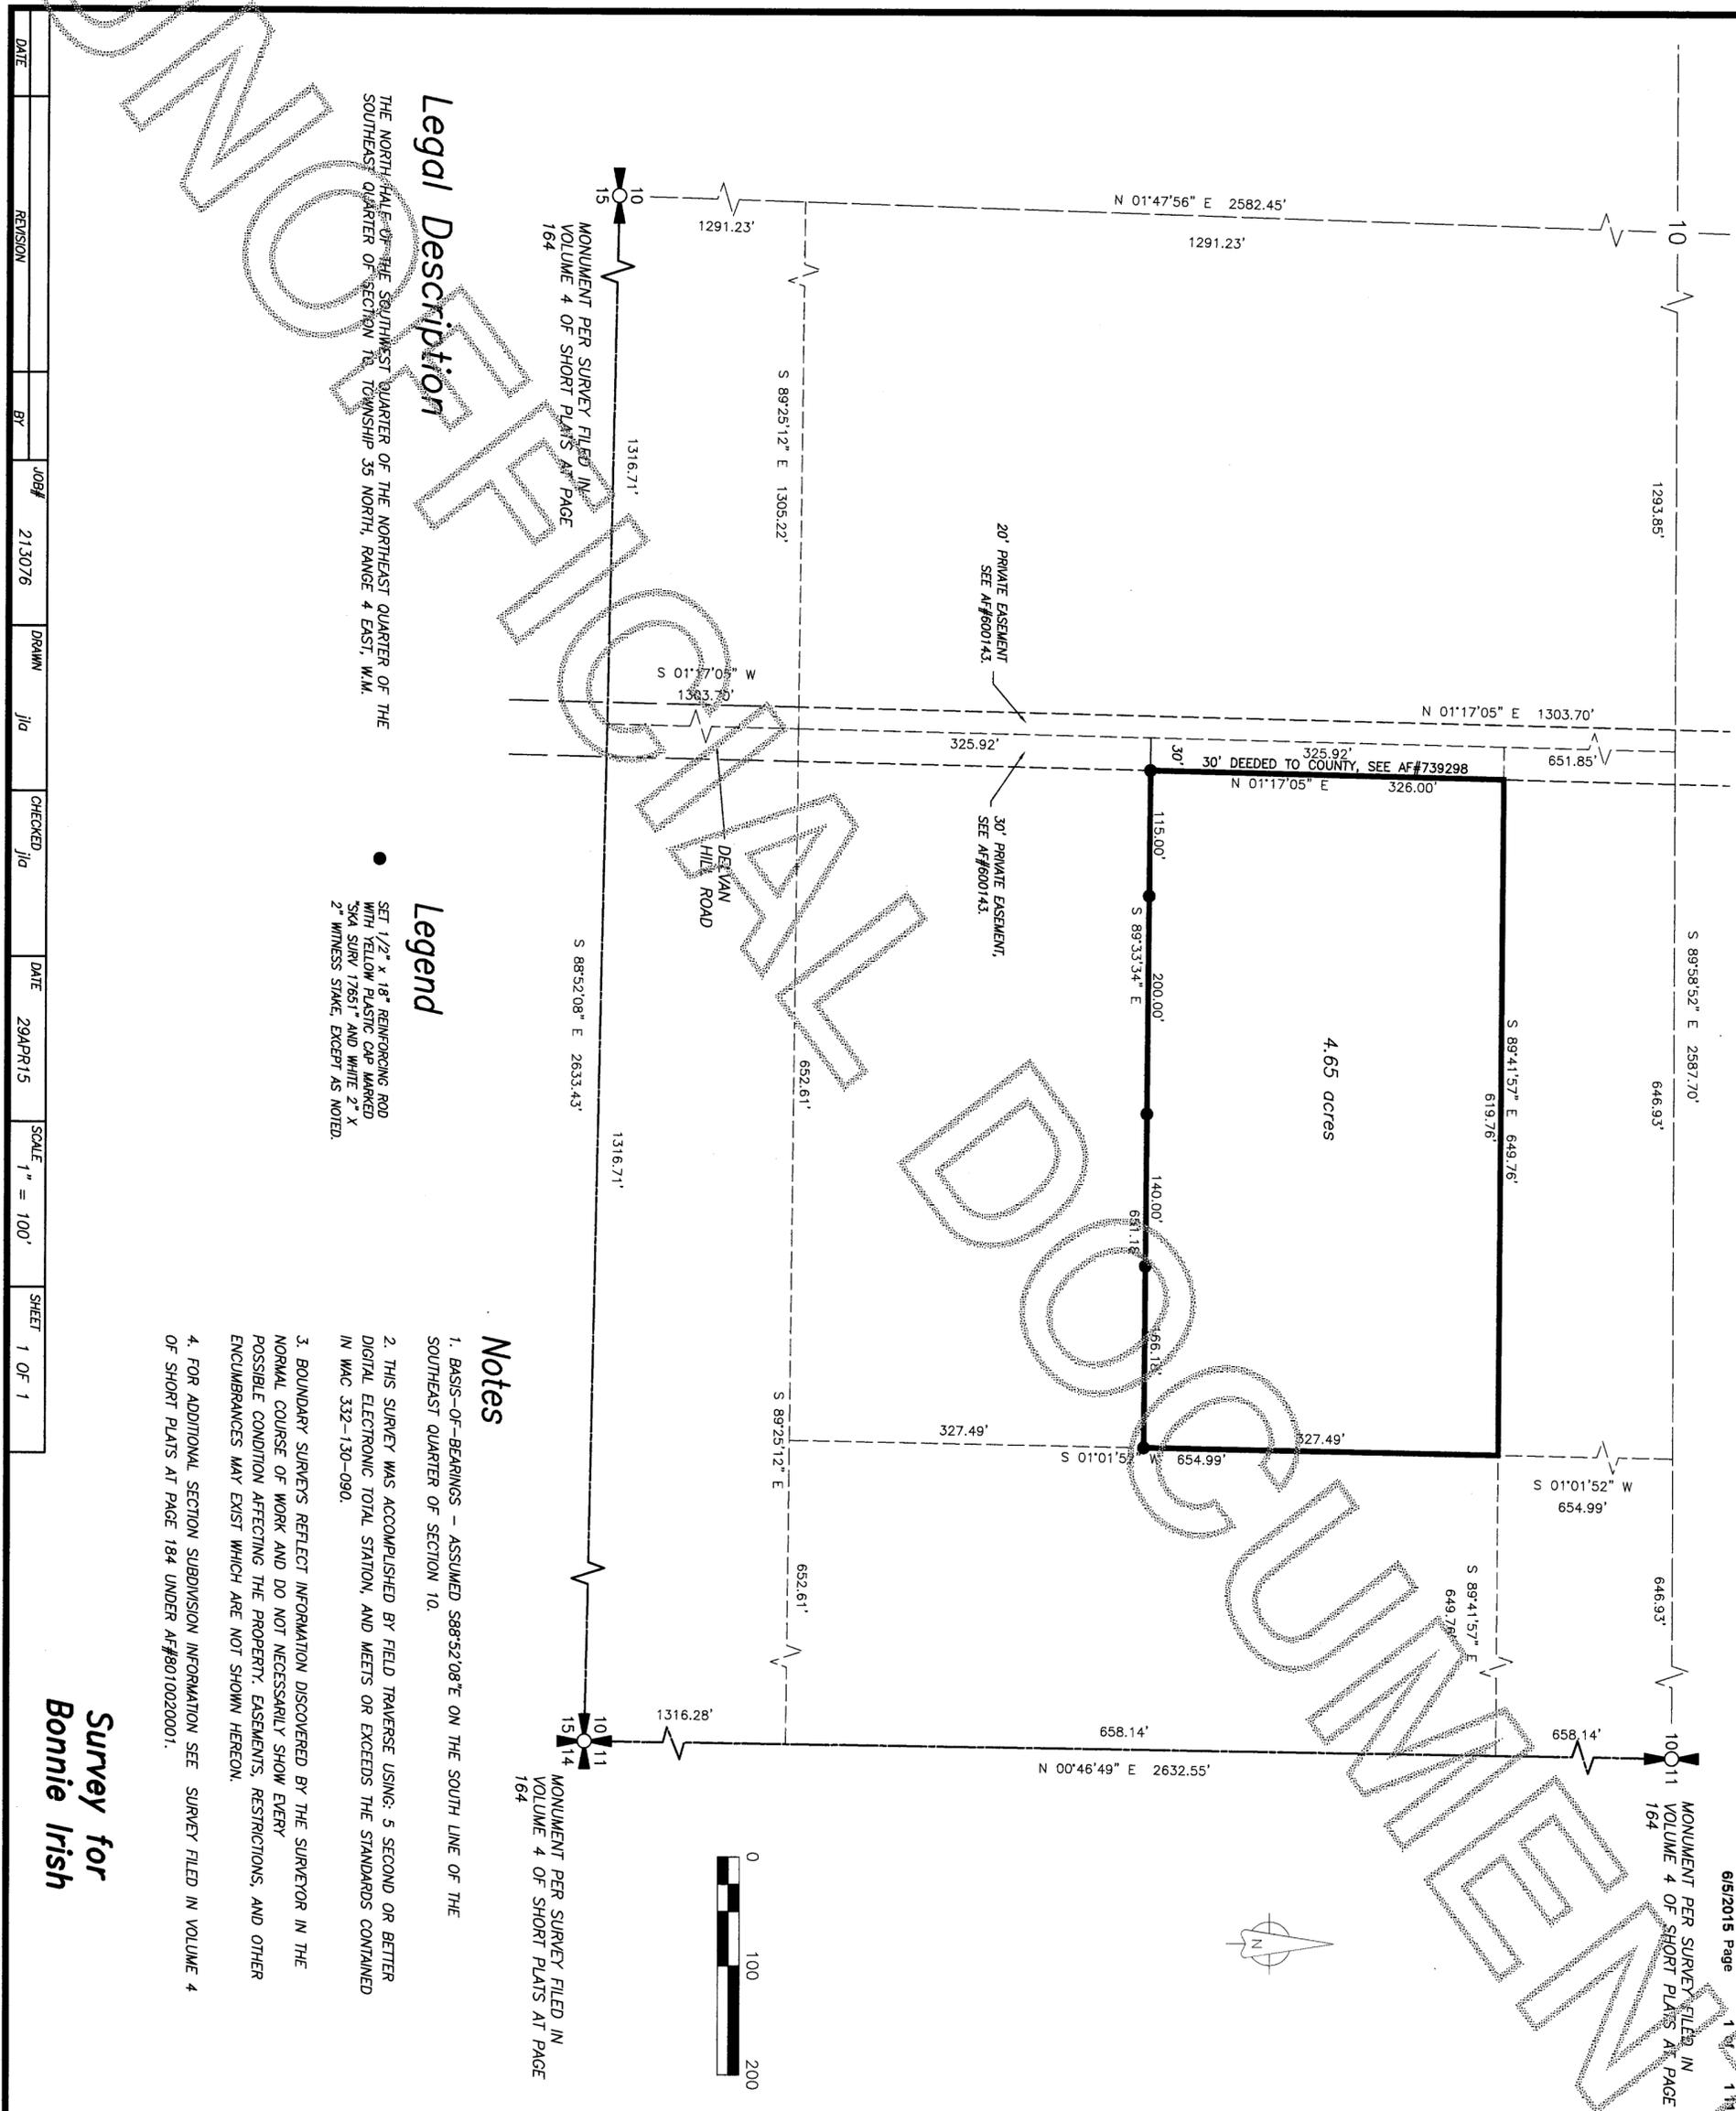

Legal Description

THE NORTH HALF OF THE SOUTHWEST QUARTER OF THE NORTHEAST QUARTER OF THE SOUTHEAST QUARTER OF SECTION 10, TOWNSHIP 35 NORTH, RANGE 4 EAST, W.M.

Legend

- SET 1/2" x 18" RINGING ROD WITH YELLOW PLASTIC CAP MARKED SKA SURV 17651" AND WHITE 2" x 2" WITNESS STAKE, EXCEPT AS NOTED.

Notes

1. BASIS-OF-BEARINGS - ASSUMED S88°52'08"E ON THE SOUTH LINE OF THE SOUTHEAST QUARTER OF SECTION 10.
2. THIS SURVEY WAS ACCOMPLISHED BY FIELD TRAVERSE USING: 5 SECOND OR BETTER DIGITAL ELECTRONIC TOTAL STATION, AND MEETS OR EXCEEDS THE STANDARDS CONTAINED IN WAC 332-130-090.
3. BOUNDARY SURVEYS REFLECT INFORMATION DISCOVERED BY THE SURVEYOR IN THE NORMAL COURSE OF WORK AND DO NOT NECESSARILY SHOW EVERY POSSIBLE CONDITION AFFECTING THE PROPERTY. EASEMENTS, RESTRICTIONS, AND OTHER ENCUMBRANCES MAY EXIST WHICH ARE NOT SHOWN HEREON.
4. FOR ADDITIONAL SECTION SUBDIVISION INFORMATION SEE SURVEY FILED IN VOLUME 4 OF SHORT PLATS AT PAGE 184 UNDER AF#8010020001.

DATE	REVISION	BY	JOB#	DRAWN	CHECKED	DATE	SCALE	SHEET
			213076	jia	jia	29APR15	1" = 100'	1 OF 1

Survey for
Bonnie Irish

201506050012
Skagit County Auditor
6/5/2015 Page 1 of 1 1:13AM \$338.00

SURVEYOR'S CERTIFICATE
This map correctly represents a survey made by me or under my direction in conformance with the Survey Recording Act in November 2015 at the request of Bonnie Irish

AUDITOR'S CERTIFICATE

John L. Aberproth CERT#17651
Date 4/29/15

County Auditor or Deputy Auditor

Skagit Surveyors & Engineers
806 Metcalf St., Sedro-Woolley, WA 98284 Phone: (360) 855-2121 FAX: (360) 855-1658



COPYRIGHT 2008 SKAGIT SURVEYORS, INC.