



LEGAL DESCRIPTION:
THE EAST HALF OF THE NORTHWEST QUARTER OF THE NORTHWEST QUARTER OF SECTION 21, TOWNSHIP 35 NORTH, RANGE 9 EAST, W.M. SITUATE IN THE COUNTY OF SKAGIT, STATE OF WASHINGTON.

- SURVEY REFERENCES:**
1) SHORT PLAT A.F. NO. 200908120100
2) SURVEY A.F. NO. 9406100123

NOTE:
BOUNDARIES ESTABLISHED PER THIS SURVEY MAY NOT CONFORM TO EXISTING LINES OF OCCUPATION AND FENCE LINES AND COULD RESULT IN POSSIBLE BOUNDARY DISPUTES.

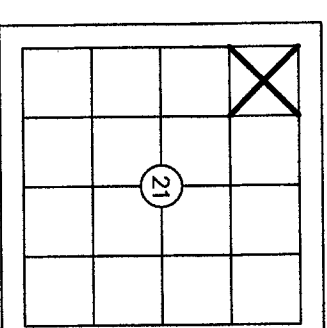

GRAPHIC SCALE

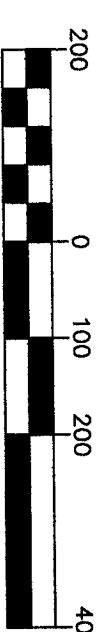


1 inch = 200 ft.
BASIS OF BEARINGS: LINE BETWEEN FOUND CORNERS ALONG S. R-O-W OF S.R. 20 SET PER SHORT PLAT A.F. NO. 200908120100

THIS SURVEY DOES NOT PURPORT TO SHOW ALL EASEMENTS OF RECORD OR OTHERWISE. SURVEY INSTRUMENT USED: SOKKIA SET 5 SURVEY INSTRUMENT USED: TOPCON DS SURVEY PROCEDURE: CLOSED TRAVERSE SURVEY PRECISION: THIS SURVEY EXCEEDS FIELD TRAVERSE REQUIREMENTS OF WAC 332-130-090

LEGEND:

- DENOTES 1/2" X 24" REBAR & CAP #S19631
~ SET THIS SURVEY UNLESS OTHERWISE NOTED

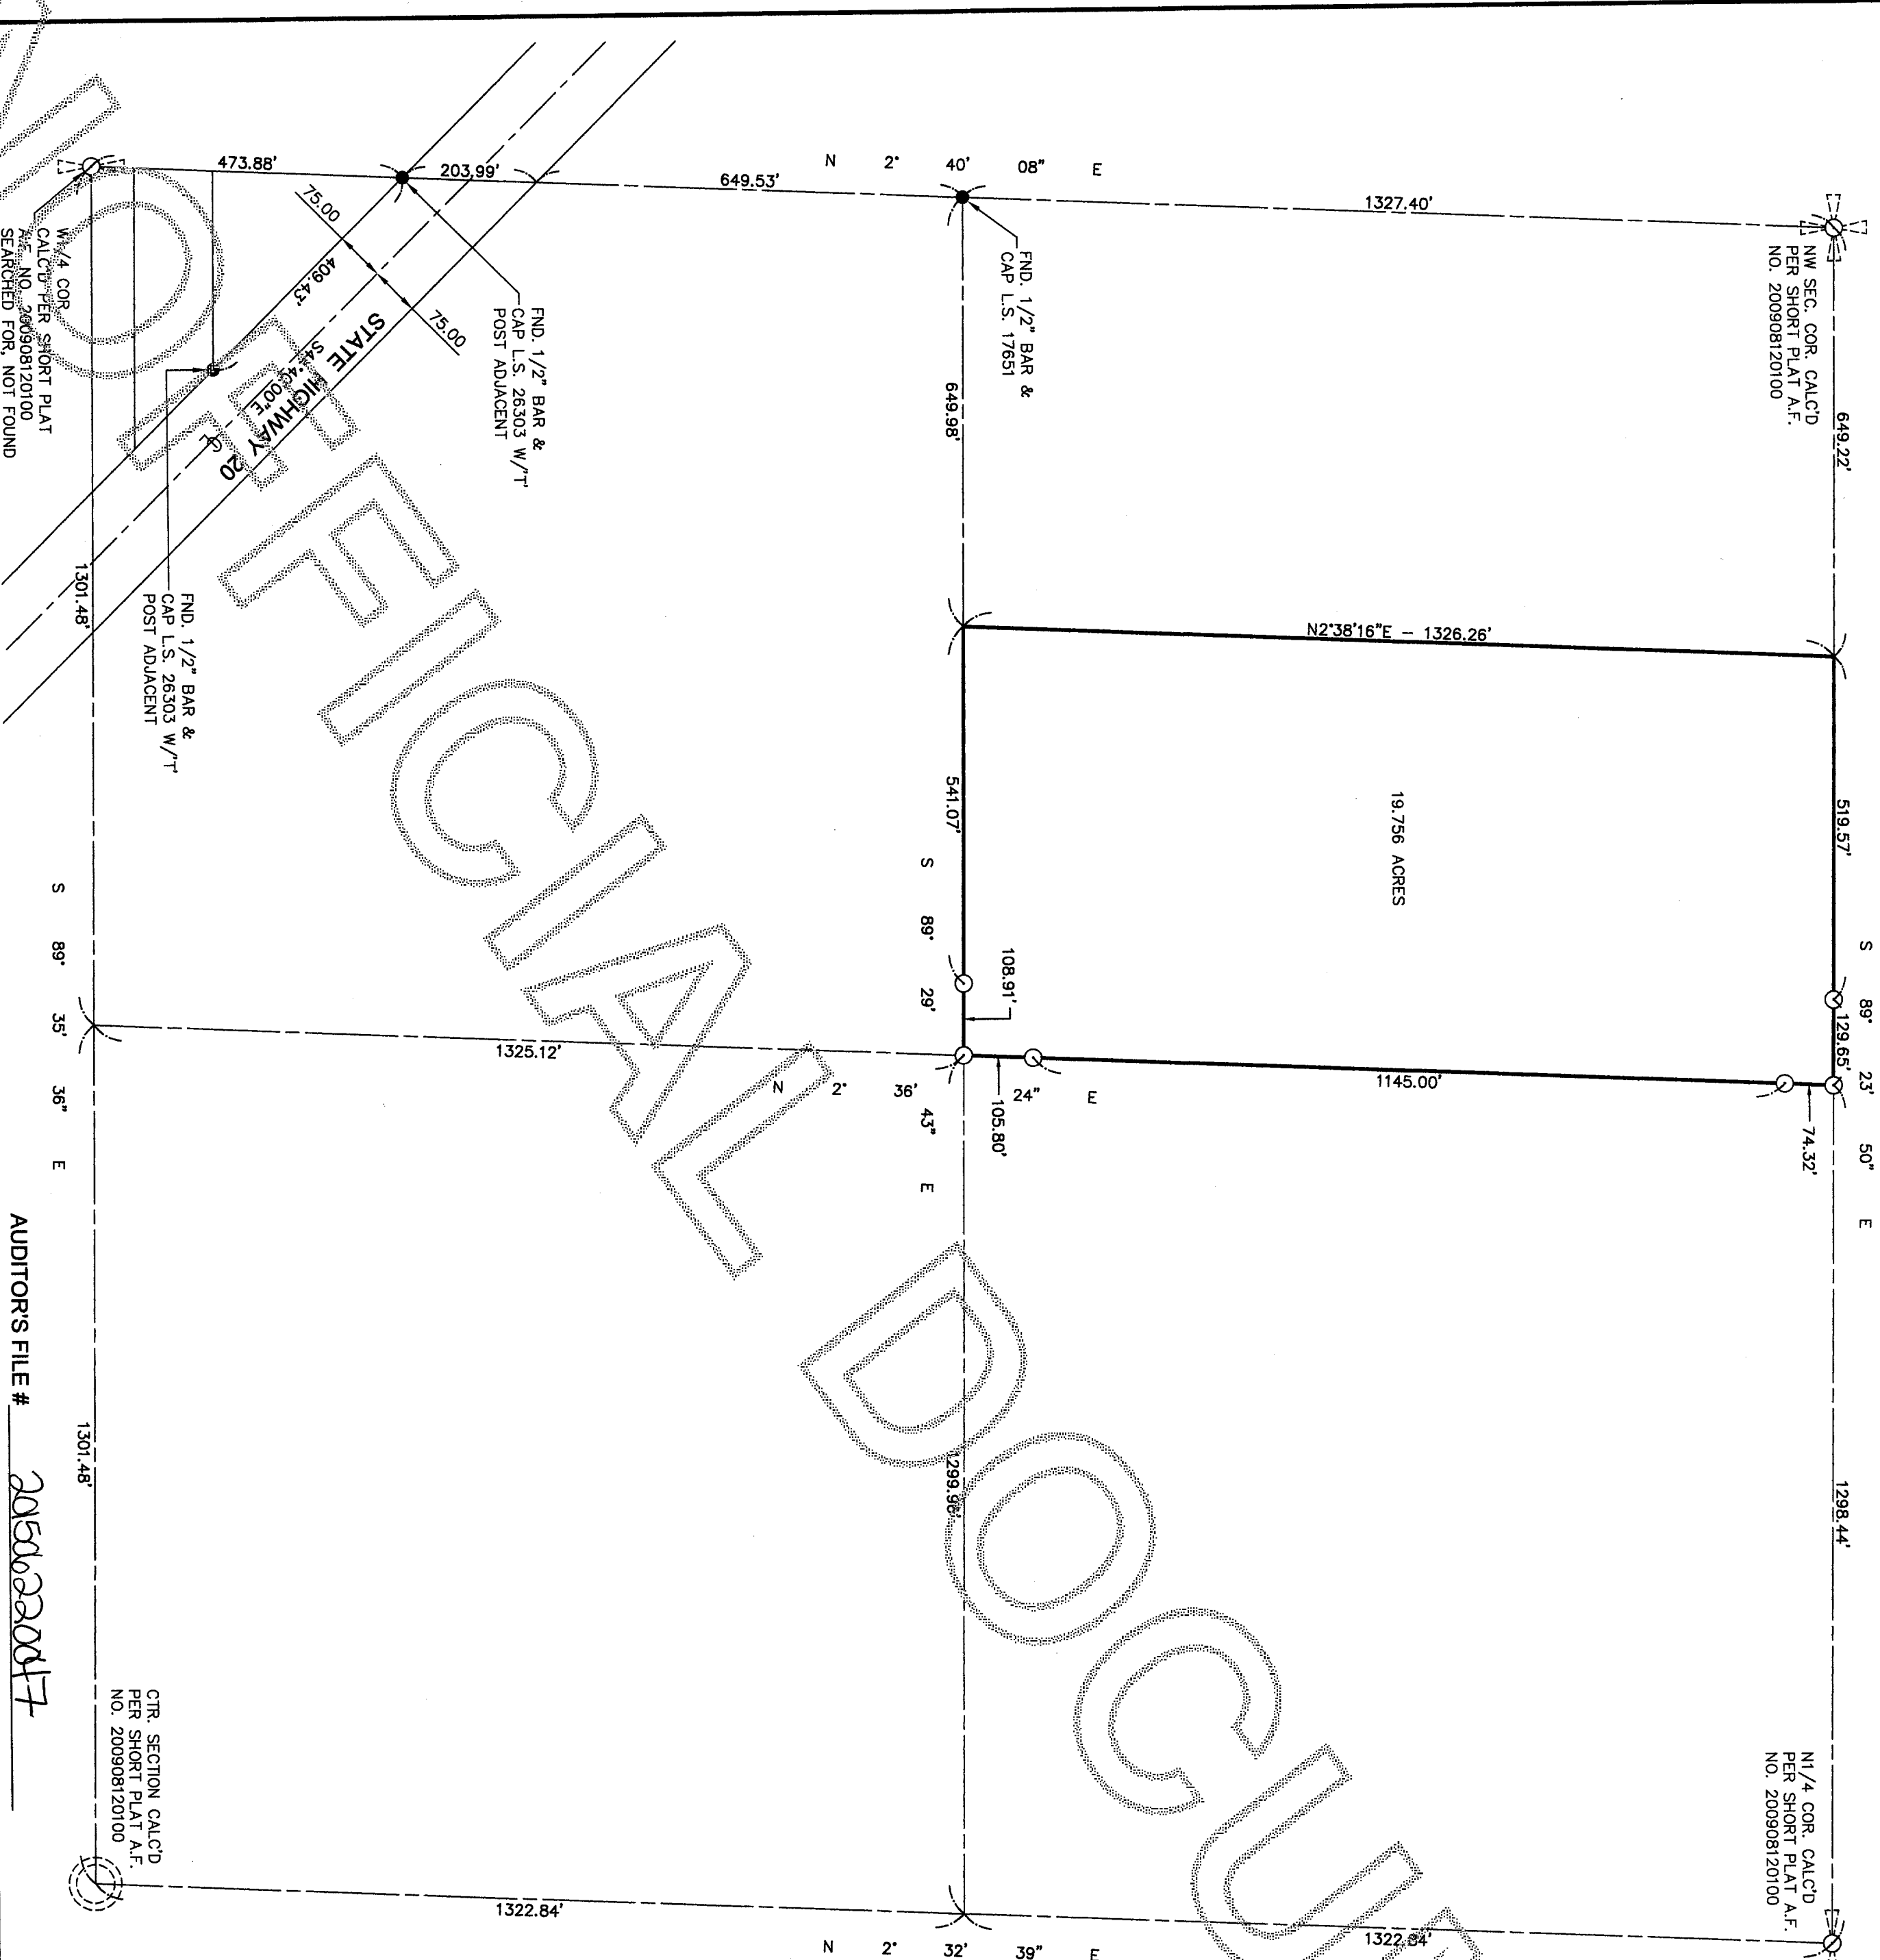

AUDITOR'S FILE # 2056220047

RECORDING CERTIFICATE

FILED FOR RECORD BY:
CASCADE SURVEYING & ENGINEERING, INC.
THIS 22ND DAY OF JUNE, 2015 A.D., AT
MINUTES PAST O'CLOCK, M. AND RECORDED UNDER
AUDITOR'S FILE NO. 201506220047, RECORDS OF
SKAGIT COUNTY, WASHINGTON.
COUNTY AUDITOR DEPUTY AUDITOR

SURVEYOR'S CERTIFICATE

THIS MAP CORRECTLY REPRESENTS A SURVEY MADE BY ME OR UNDER MY DIRECTION IN CONFORMANCE WITH THE REQUIREMENTS OF THE SURVEY RECORDING ACT, AT THE REQUEST OF KEVIN QUIGLEY THIS 11TH DAY OF JUNE, 2015.

REGISTERED LAND SURVEYOR

L.S. NO 19631

SCALE: 1"=200'

DRAWN BY: LAF

CHECKED BY: WLL

DATE: 6/11/2015

JOB #: 20533

F.B. #: SK. 66

Survey For:
KEVIN QUIGLEY

PORTIN NW1/4, NW1/4, SEC.21, TWP.35N, RGE.9E, W.M.

Survey By: (360)-435-5551
Cascade Surveying & Engineering, Inc.
P.O. BOX 326, ARLINGTON, WASHINGTON, 98223 (105 EAST DIVISION STREET)

