



201510260016

Skagit County Auditor \$74.00
10/26/2015 Page 1 of 2 9:21AM

Return to:

PROTECTED CRITICAL AREA SITE PLAN

Page 1 of 2

Grantor/Owner: Mr. Douglas Tschider

Grantee: PUBLIC

Site Address: 10867 Miller Lane, Concrete

Property ID #: P69540 Assessors Tax Account #:4012-000-033-0108

Legal Description: Sec. 28 Twp. 35 North Rng. 9 east, WM.

Permit/Activity #: PL15-0426

The PROTECTED CRITICAL AREA (PCA) is to be left undisturbed in its natural state. "With the exception of activities identified as Allowed without Standard review under SCC 14.24.070, any land-use activity that can impair the functions and values of critical areas or their buffers through a development activity or by disturbance of the soil or water, and/or by removal of, or damage to, existing vegetation shall require critical areas review and written authorization pursuant to SCC 14.24." SCC 14.24.060

No clearing, grading, filling, logging or removal of woody material, building, construction or road construction of any kind, planting of non-native vegetation or grazing of livestock is allowed within the PCA areas except as specifically permitted by Skagit County on a case-by-case basis consistent with SCC 14.24.

Representations on this site plan may be approximations only and should not be used for purposes other than for determining general locations of critical areas. Development activities beyond the scope of this plan may require additional studies and approvals.

The above references to "Grantor" and "Grantee" shall not be construed as a transfer of property ownership and are used solely for filing with the County Auditor.

Owner: Douglas Tschider Date: 10-26-15


On this day personally appeared before me Douglas Tschider, to me known to be the individual(s) described in and who executed the within and foregoing instrument, and acknowledged that he/she/they signed the same as his/her/their free and voluntary act and deed, for the uses and purposes therein mentioned.

Given under my hand and seal of office this 26 day of October, 2015



Jeanne M. Aungst
Notary Public residing at 2400 W. Dwyer
My Commission Expires: 11/13/2018

CRITICAL AREA SITE PLAN

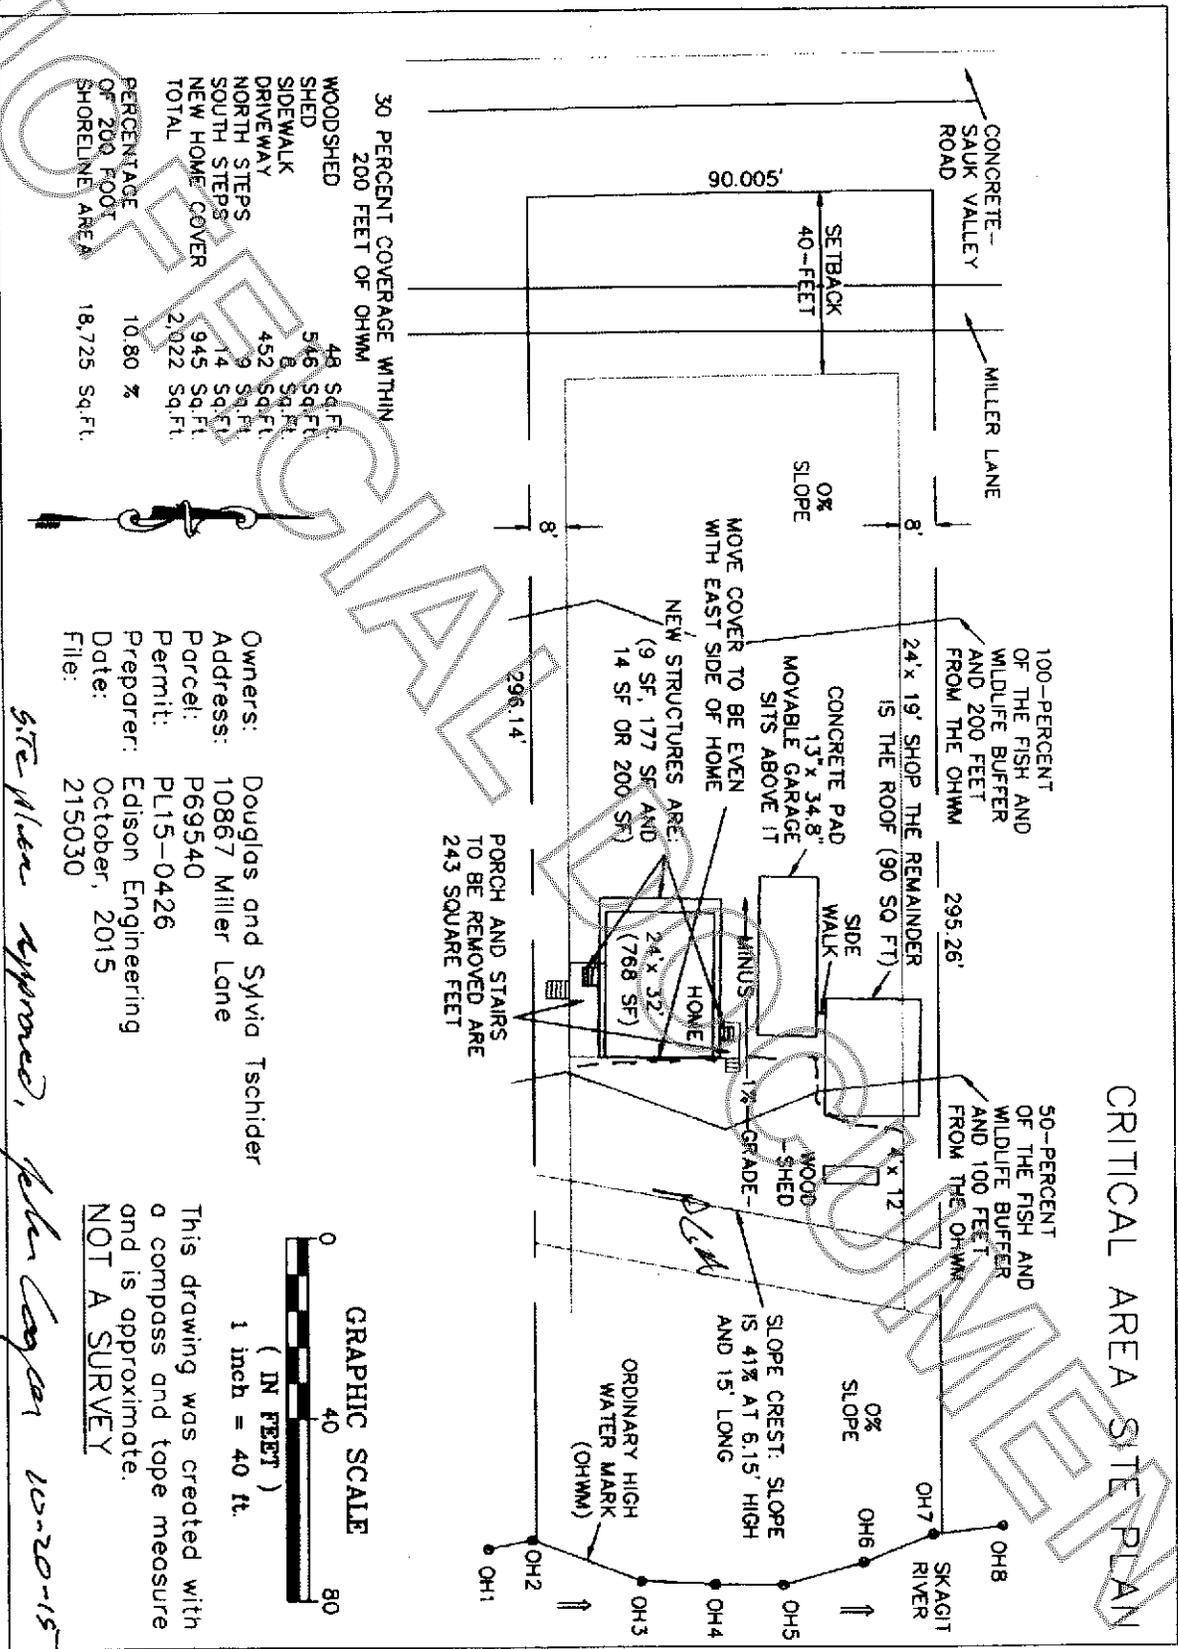

Owners: Douglas and Sylvia Tschider
Address: 10867 Miller Lane
Parcel: P69540
Permit: PL15-0426
Preparer: Edison Engineering
Date: October, 2015
File: 215030

This drawing was created with a compass and tape measure and is approximate.
NOT A SURVEY

Site Plan approved, John Cooper 10-20-15

UNRECORDED