


Survey in Gov't Lot 2, (the NW1/4 of the NE1/4), of Section 2, Twp. 35 N., Rng. 4 E., W.M.

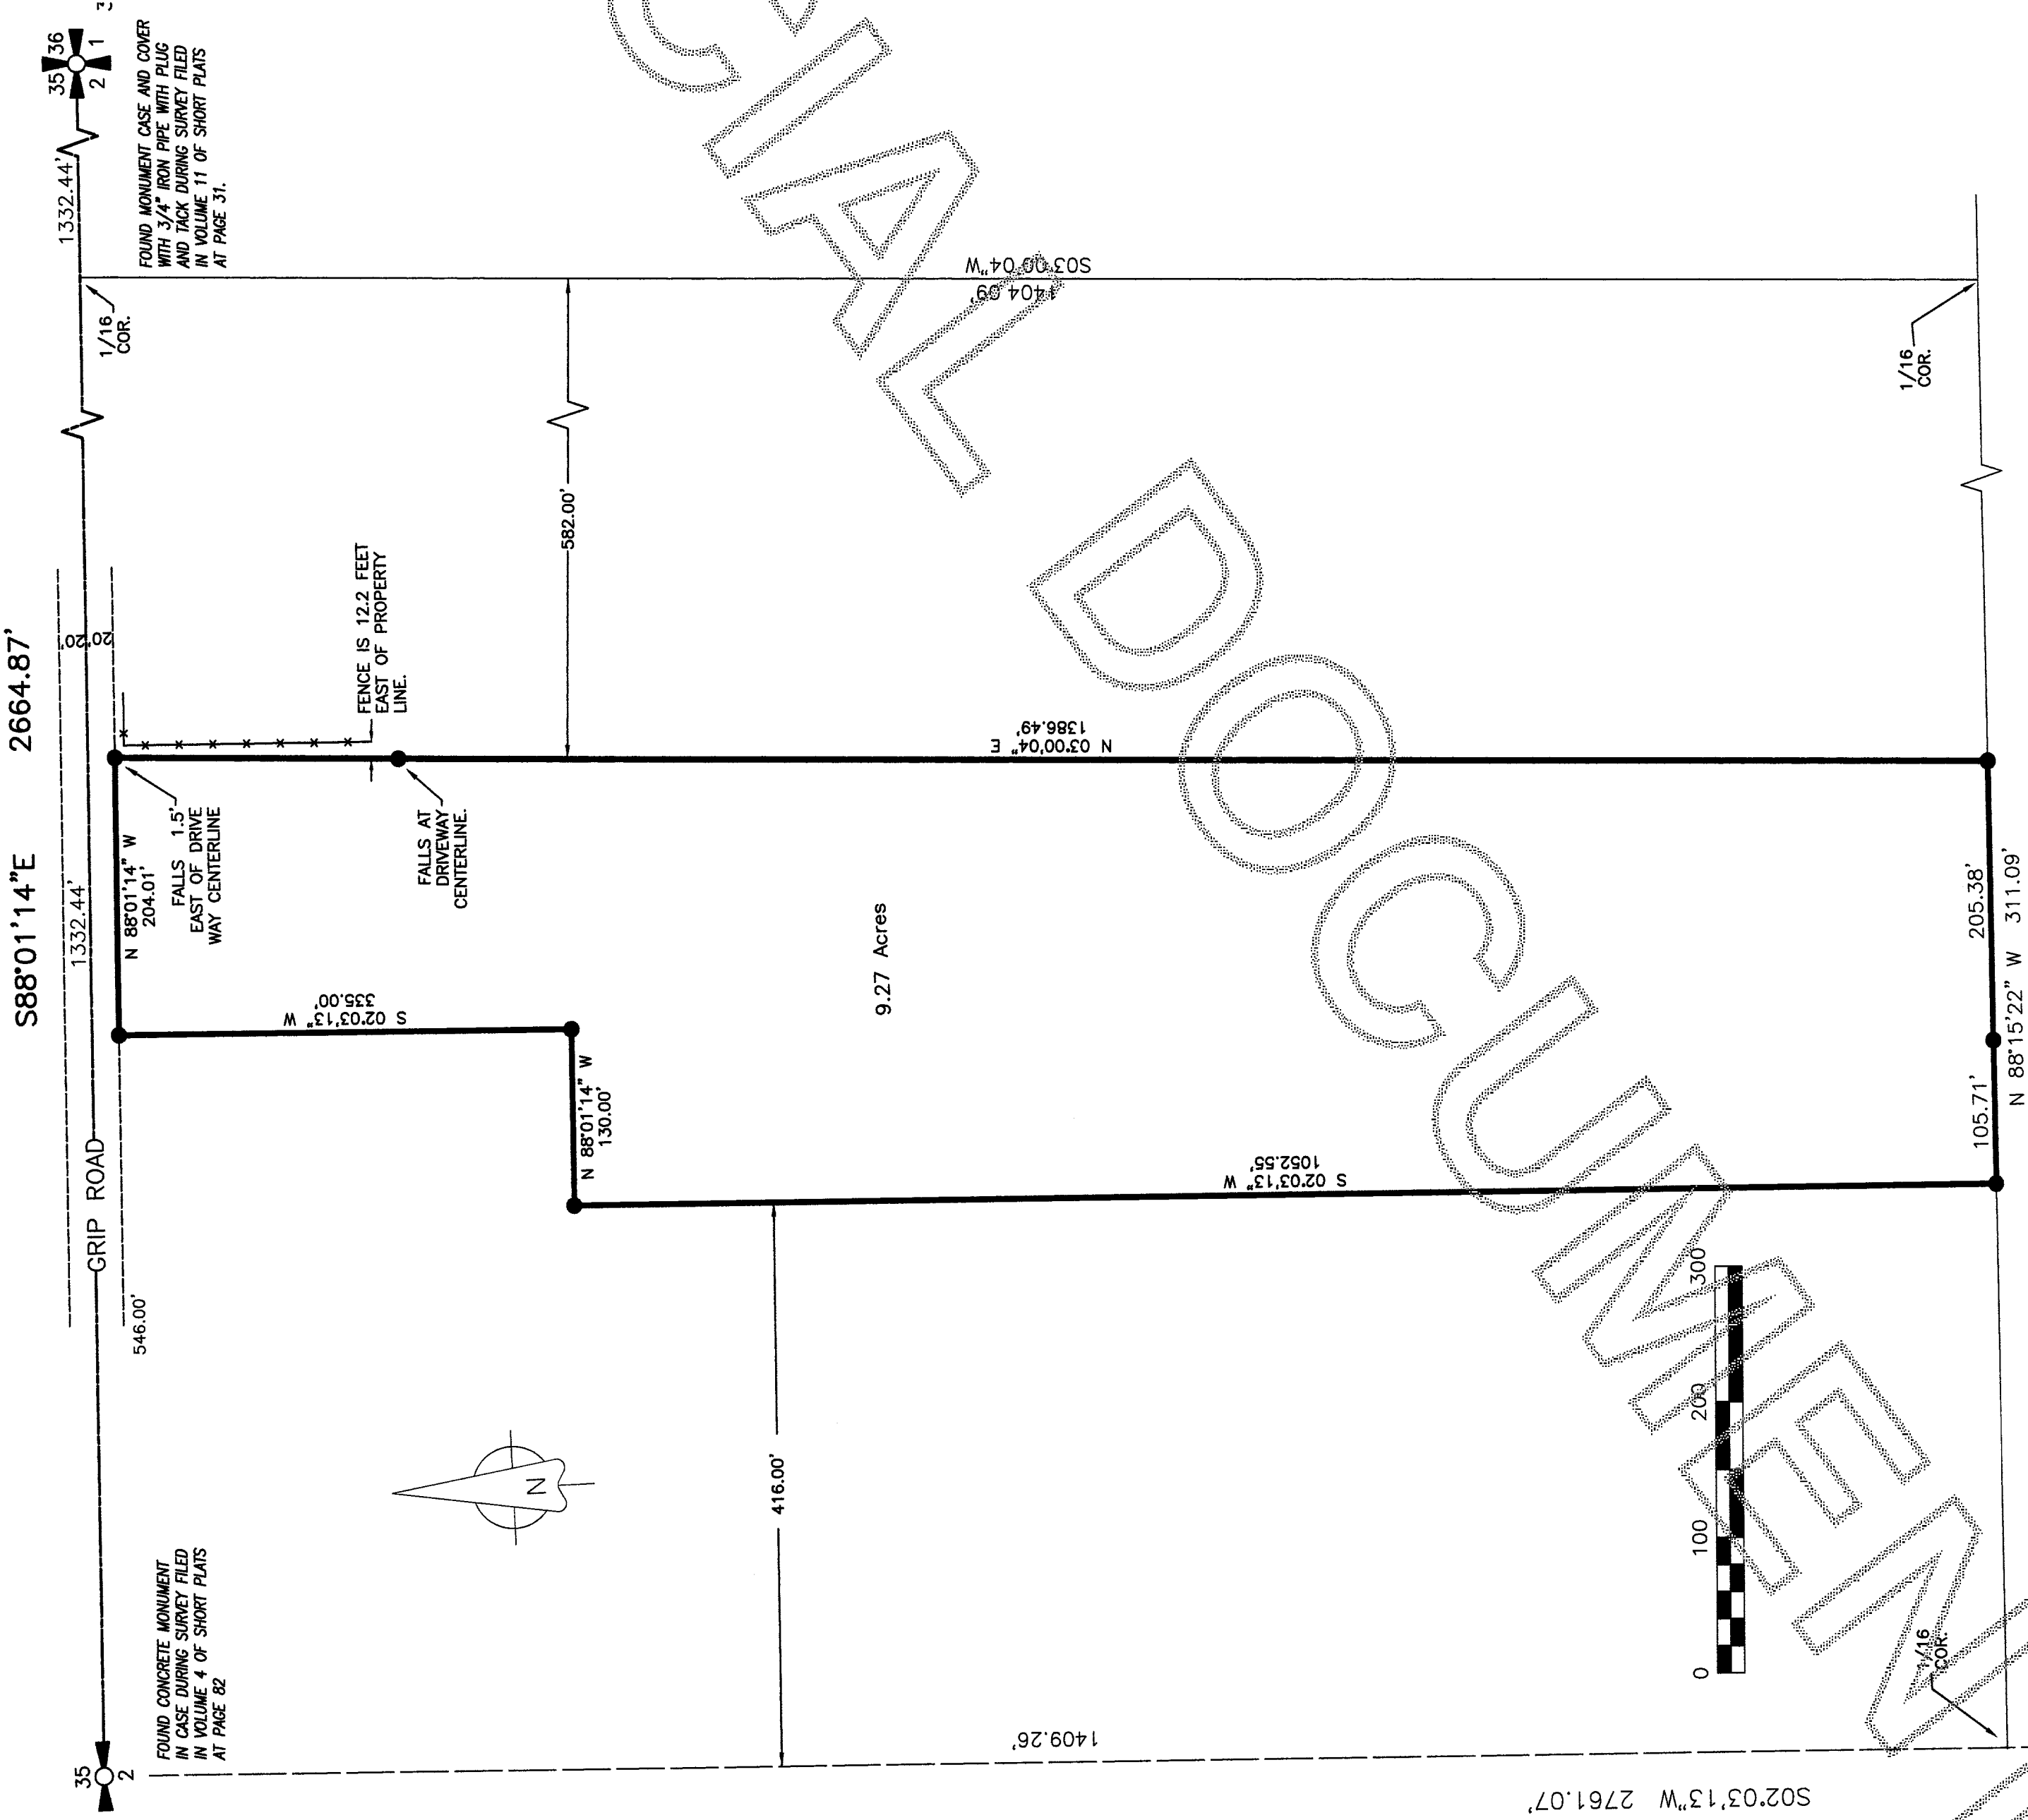

Legal Description

GOVERNMENT LOT 2, SECTION 2, TOWNSHIP 35 NORTH, RANGE 4 EAST, W.M., EXCEPT THE WEST 416 FEET AND EXCEPT THE EAST 582 FEET, AND EXCEPT THE FOLLOWING DESCRIBED TRACT:

BEGINNING AT A POINT ON THE SOUTH LINE OF THE JOHN GRIP COUNTY ROAD, 416 FEET EAST OF THE NORTHWEST CORNER OF THE NORTHEAST QUARTER OF SAID SECTION 2; THENCE SOUTH 335 FEET; THENCE EAST 130 FEET; THENCE NORTH 335 FEET TO THE SOUTH LINE OF THE JOHN GRIP COUNTY ROAD; THENCE WESTERLY ALONG THE SOUTH BOUNDARY OF GRIP ROAD, 130 FEET MORE OR LESS TO THE POINT OF BEGINNING.

Notes

1. BASIS OF BEARINGS - ASSUMED  $N88^{\circ}01'14''W$  ON THE NORTH LINE OF THE NORTHEAST QUARTER OF SECTION 2.
2. THIS SURVEY WAS ACCOMPLISHED BY FIELD TRAVERSE USING: 5 SECOND OR BETTER DIGITAL ELECTRONIC TOTAL STATION, AND MEETS OR EXCEEDS THE STANDARDS CONTAINED IN WAC 332-130-090.
3. BOUNDARY SURVEYS REFLECT INFORMATION DISCOVERED BY THE SURVEYOR IN THE NORMAL COURSE OF WORK AND DO NOT NECESSARILY SHOW EVERY POSSIBLE CONDITION AFFECTING THE PROPERTY. EASEMENTS, RESTRICTIONS, AND OTHER ENCUMBRANCES MAY EXIST WHICH ARE NOT SHOWN HEREON.
4. SEE SURVEY FILED UNDER AFF#200705230156 FOR ADDITIONAL SECTION SUBDIVISION INFORMATION.


Legend

- Set  $1\frac{1}{2}$ " X 18" reinforcing rod with yellow plastic cap marked "SKA SURV 17651" and white  $2''\ X\ 2''$  witness stake, except as noted.

Survey for  
Anna and Edward  
Ostapchuk

AUDITOR'S CERTIFICATE  
This map correctly represents a survey made by me or under my direction in conformance with the Survey Recording Act in June 2015 at the request of Anna and Edward Ostapchuk.  
Skaight County Auditor  
11/23/2015 Page 1 of 1  
12:43PM  
15790

SURVEYOR'S CERTIFICATE  
This map correctly represents a survey made by me or under my direction in conformance with the Survey Recording Act in June 2015 at the request of Anna and Edward Ostapchuk.  
John L. Abernethy  
Date 11/19/15  
17651

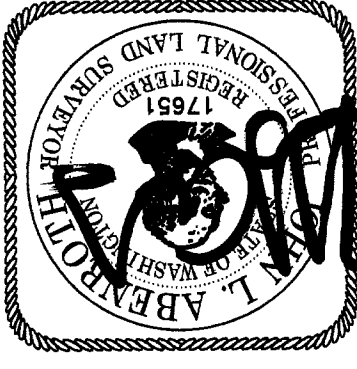

Copyright 2008 SKAGIT SURVEYORS, INC.  
806 Metcalf St., Sedro-Woolley, WA 98284 Phone: (360) 855-2121 FAX: (360) 855-1658  
**Surveyors & Engineers**  
**Skagit**

| DATE | REVISION | BY | JOB# | 215064 | DRAWN | jla | CHECKED | DATE | 05NOV15 | SCALE | 1" = 100' | SHEET | 1 OF 1 |
|------|----------|----|------|--------|-------|-----|---------|------|---------|-------|-----------|-------|--------|
|------|----------|----|------|--------|-------|-----|---------|------|---------|-------|-----------|-------|--------|